



01 Existing Ground Floor Plan  
Scale 1:100@A1 (1:200@A3)  
P02



04 Proposed Ground Floor Plan  
Scale 1:100@A1 (1:200@A3)  
P01

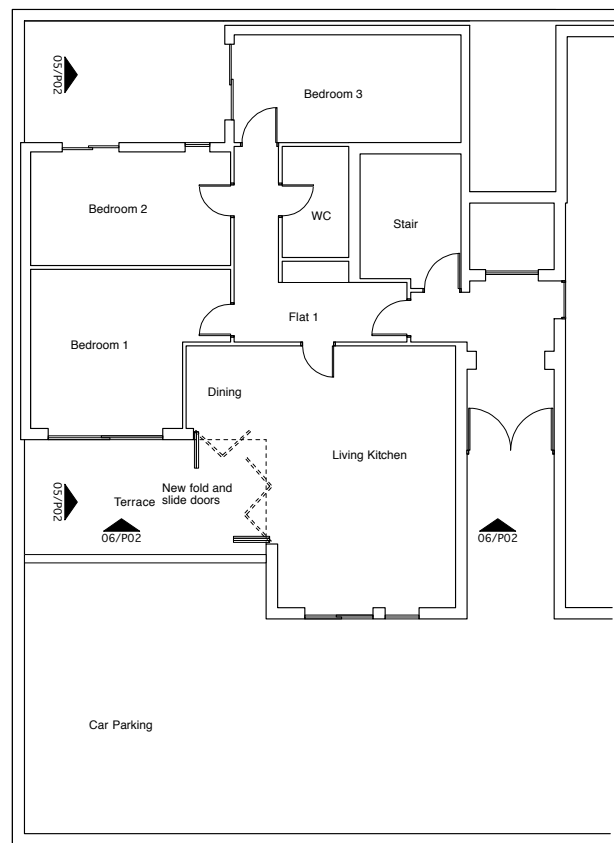


02 Existing Elevation 1  
Scale 1:100@A1 (1:200@A3)  
P02

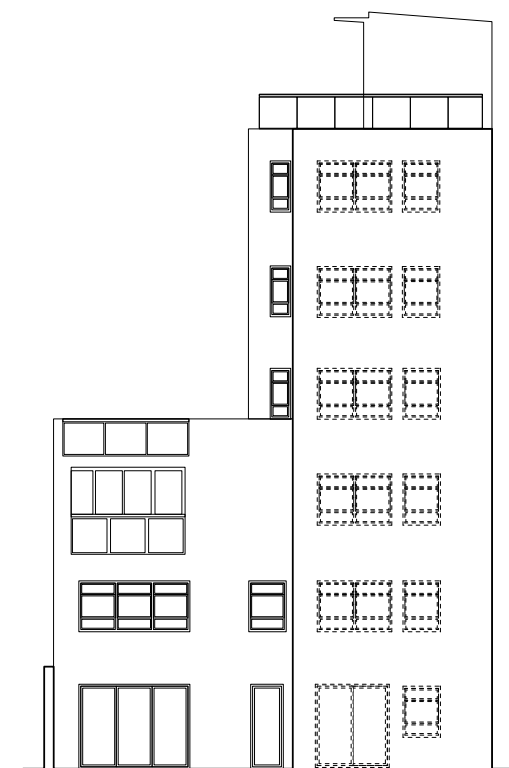

03 Existing Elevation 2  
Scale 1:100@A1 (1:200@A3)  
P02



05 Proposed Elevation 1  
Scale 1:100@A1 (1:200@A3)  
P01

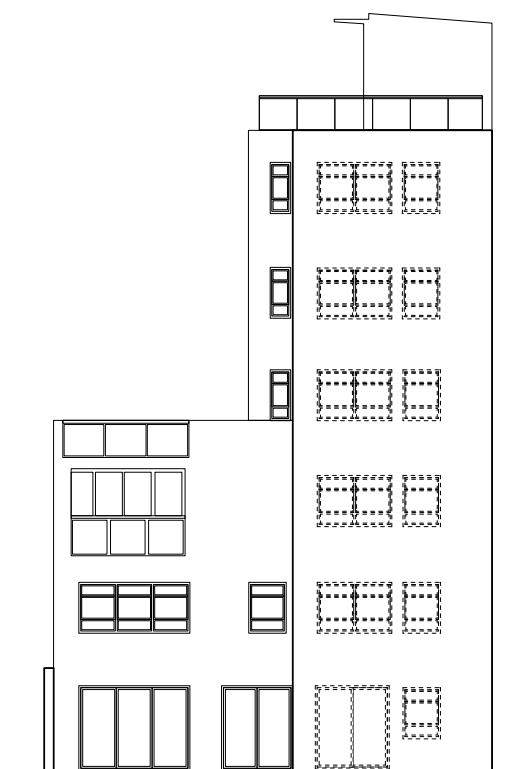

03 Proposed Elevation 2  
Scale 1:100@A1 (1:200@A3)  
P01

Notes

© Copyright Reserved Inglis Badrashi Ltd

Key



PLANNING

Revisions

**ibla** 11 Wells Mews London W1T 3HD  
t 020 7580 8808 f 020 7636 9951  
www.ibla.uk.com postroom@ibla.uk.com

Client

**Mr & Mrs Mott**

Project

**Flat 1 Salamander Court**

Drawing

**Existing and Proposed Plans, Sections, Elevations**

Date

**Feb 09**

Scale

**1:100 at A1  
1:200 at A3**

Drawn by

**PI**

Ref.

**478 P02**