


1m

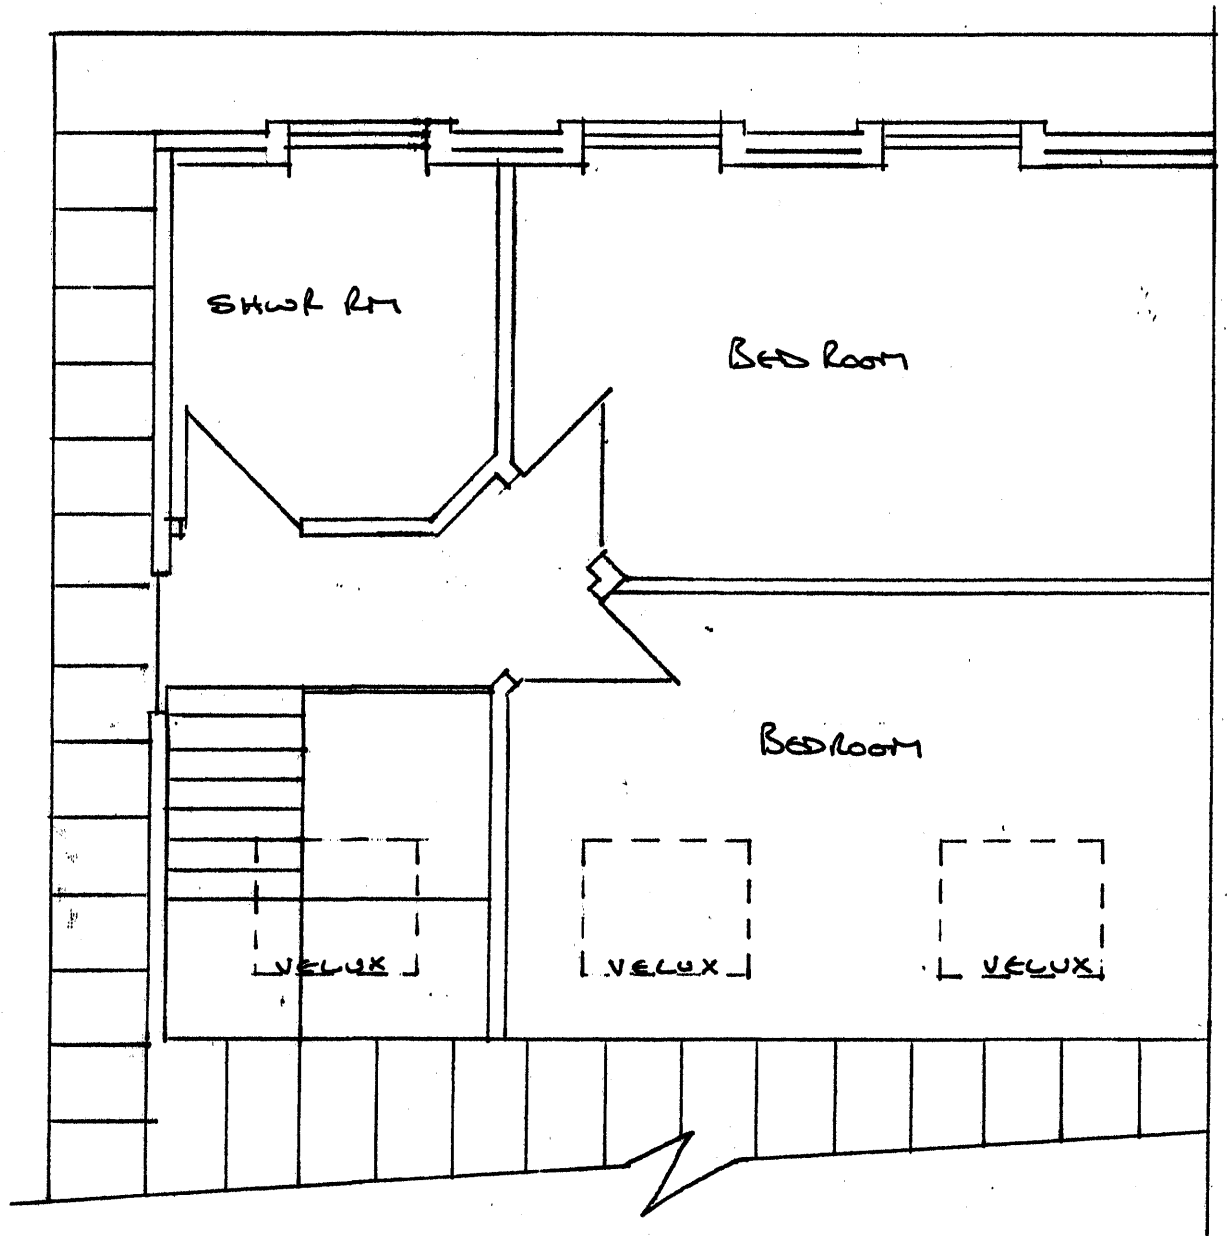

*Proposed change of layout and rear external
design of existing loft conversion @
186 Camden Rd, London, NW1
Proposed Floor Plan
Scale 1:50 Date 5/10 Dwg No 005*