



Datum 48.000m

Proposed North Elevation - Front

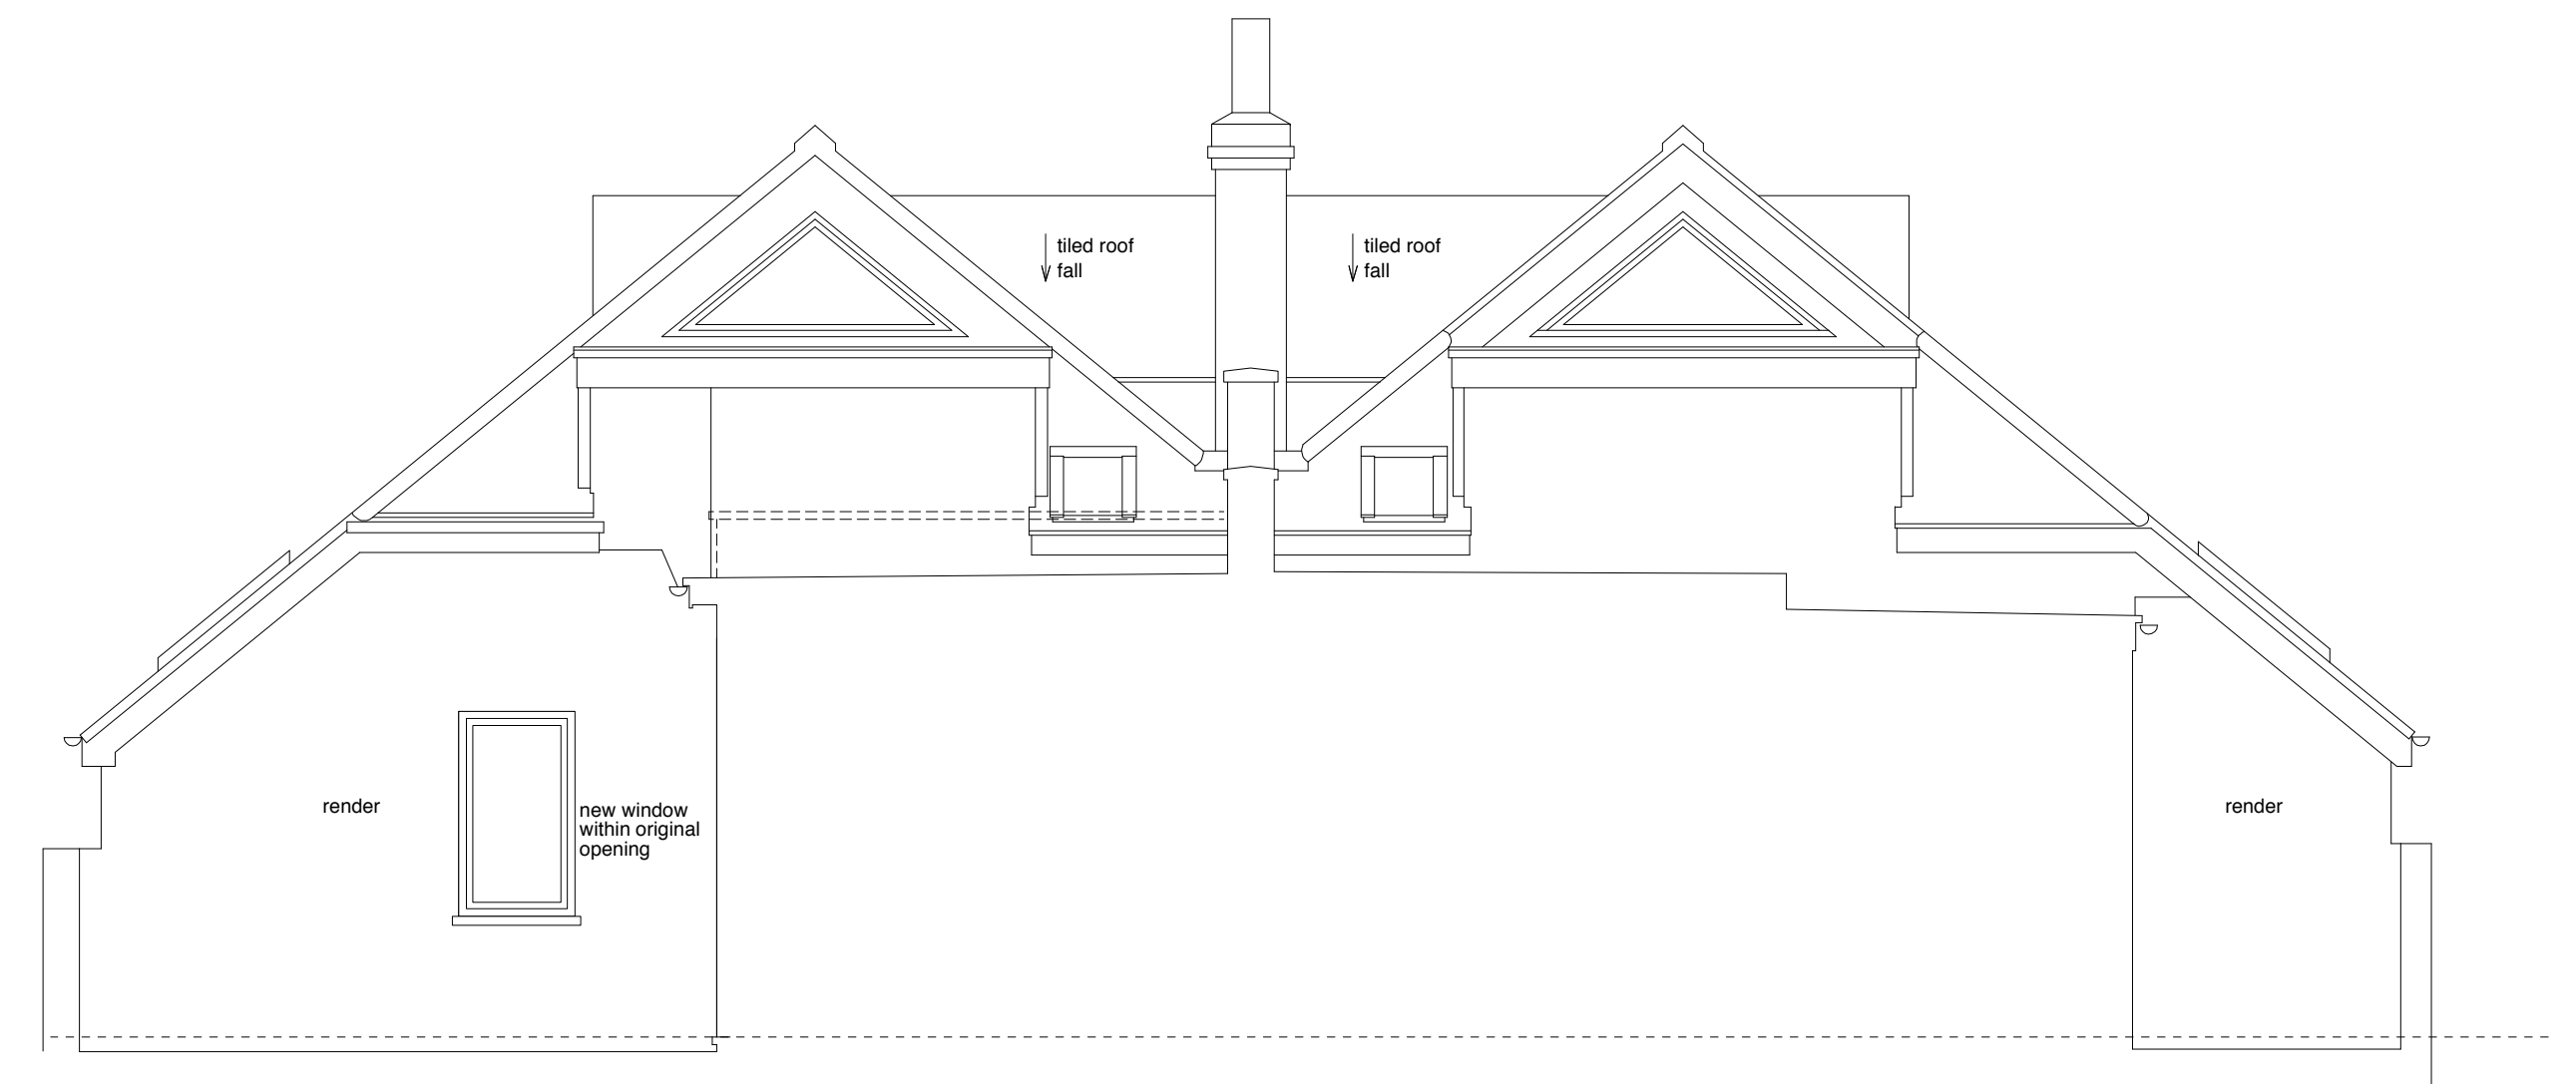


Proposed South Elevation - Rear

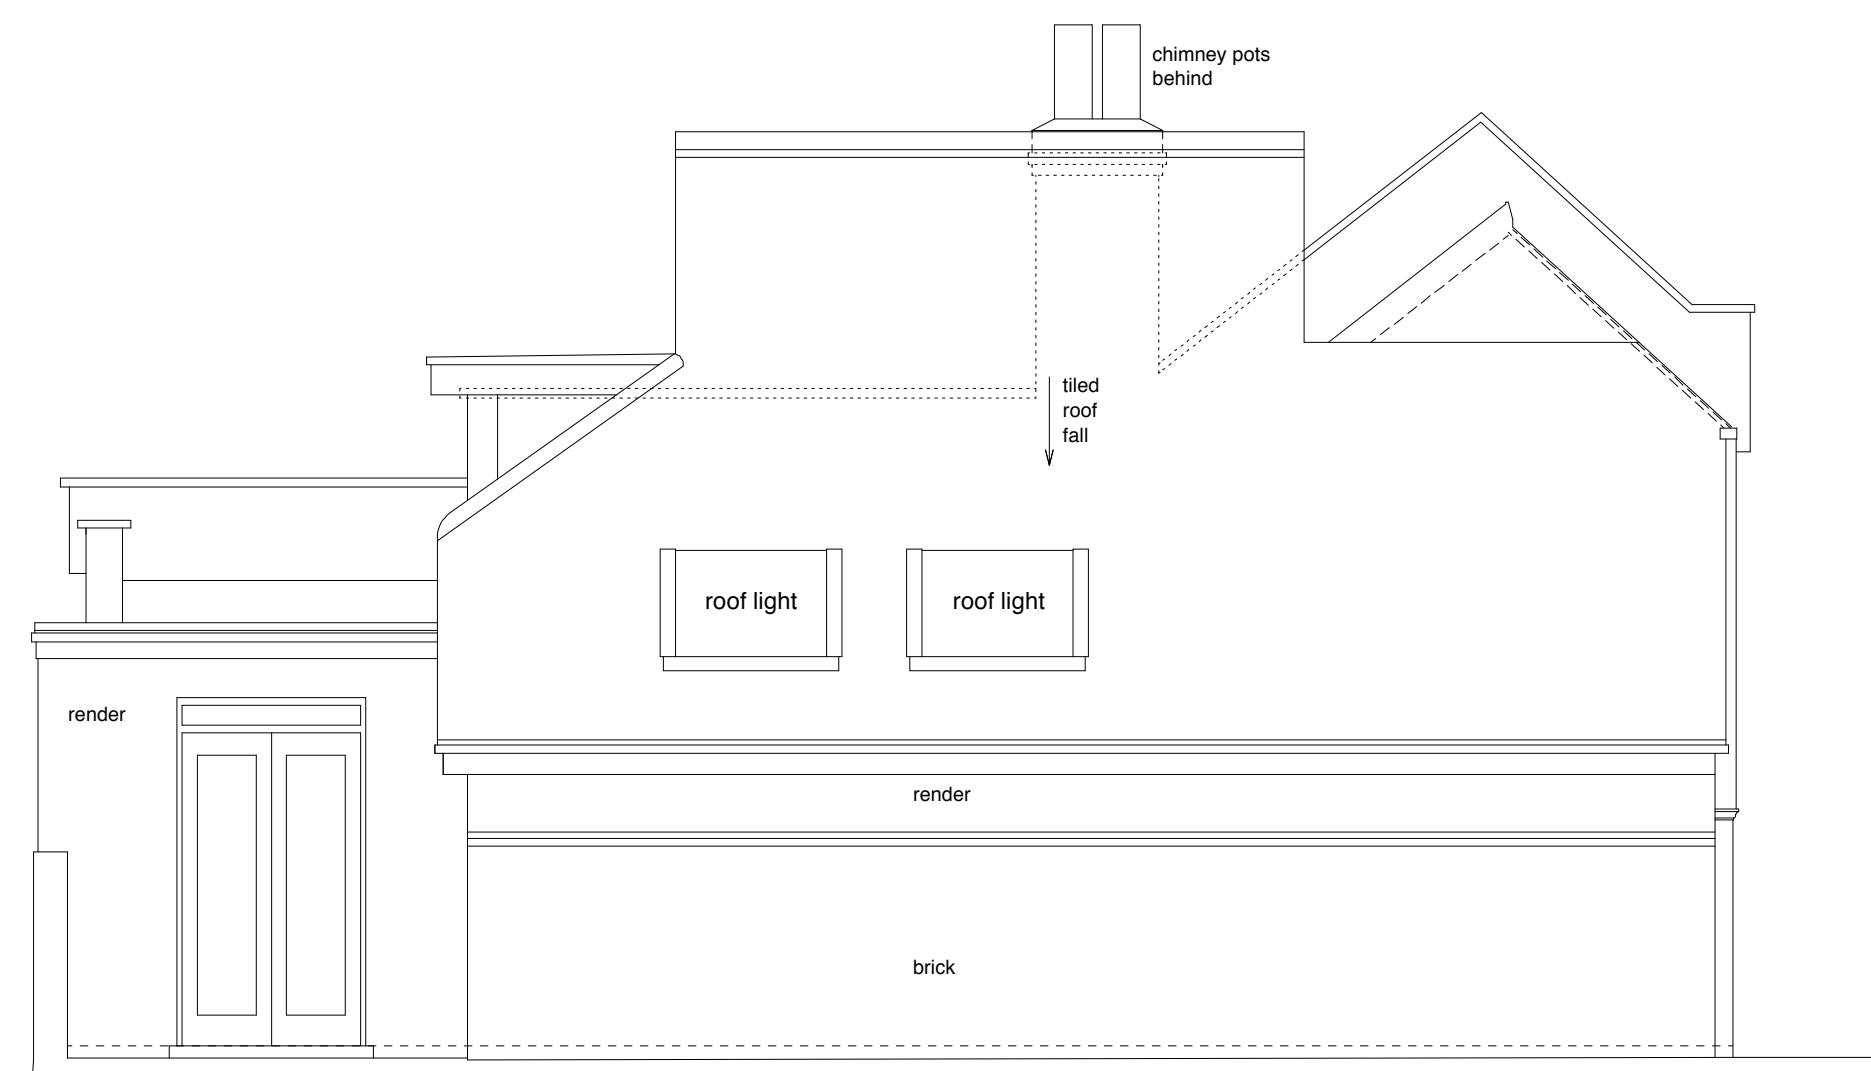

Datum 48.000m

Proposed East Elevation - Side

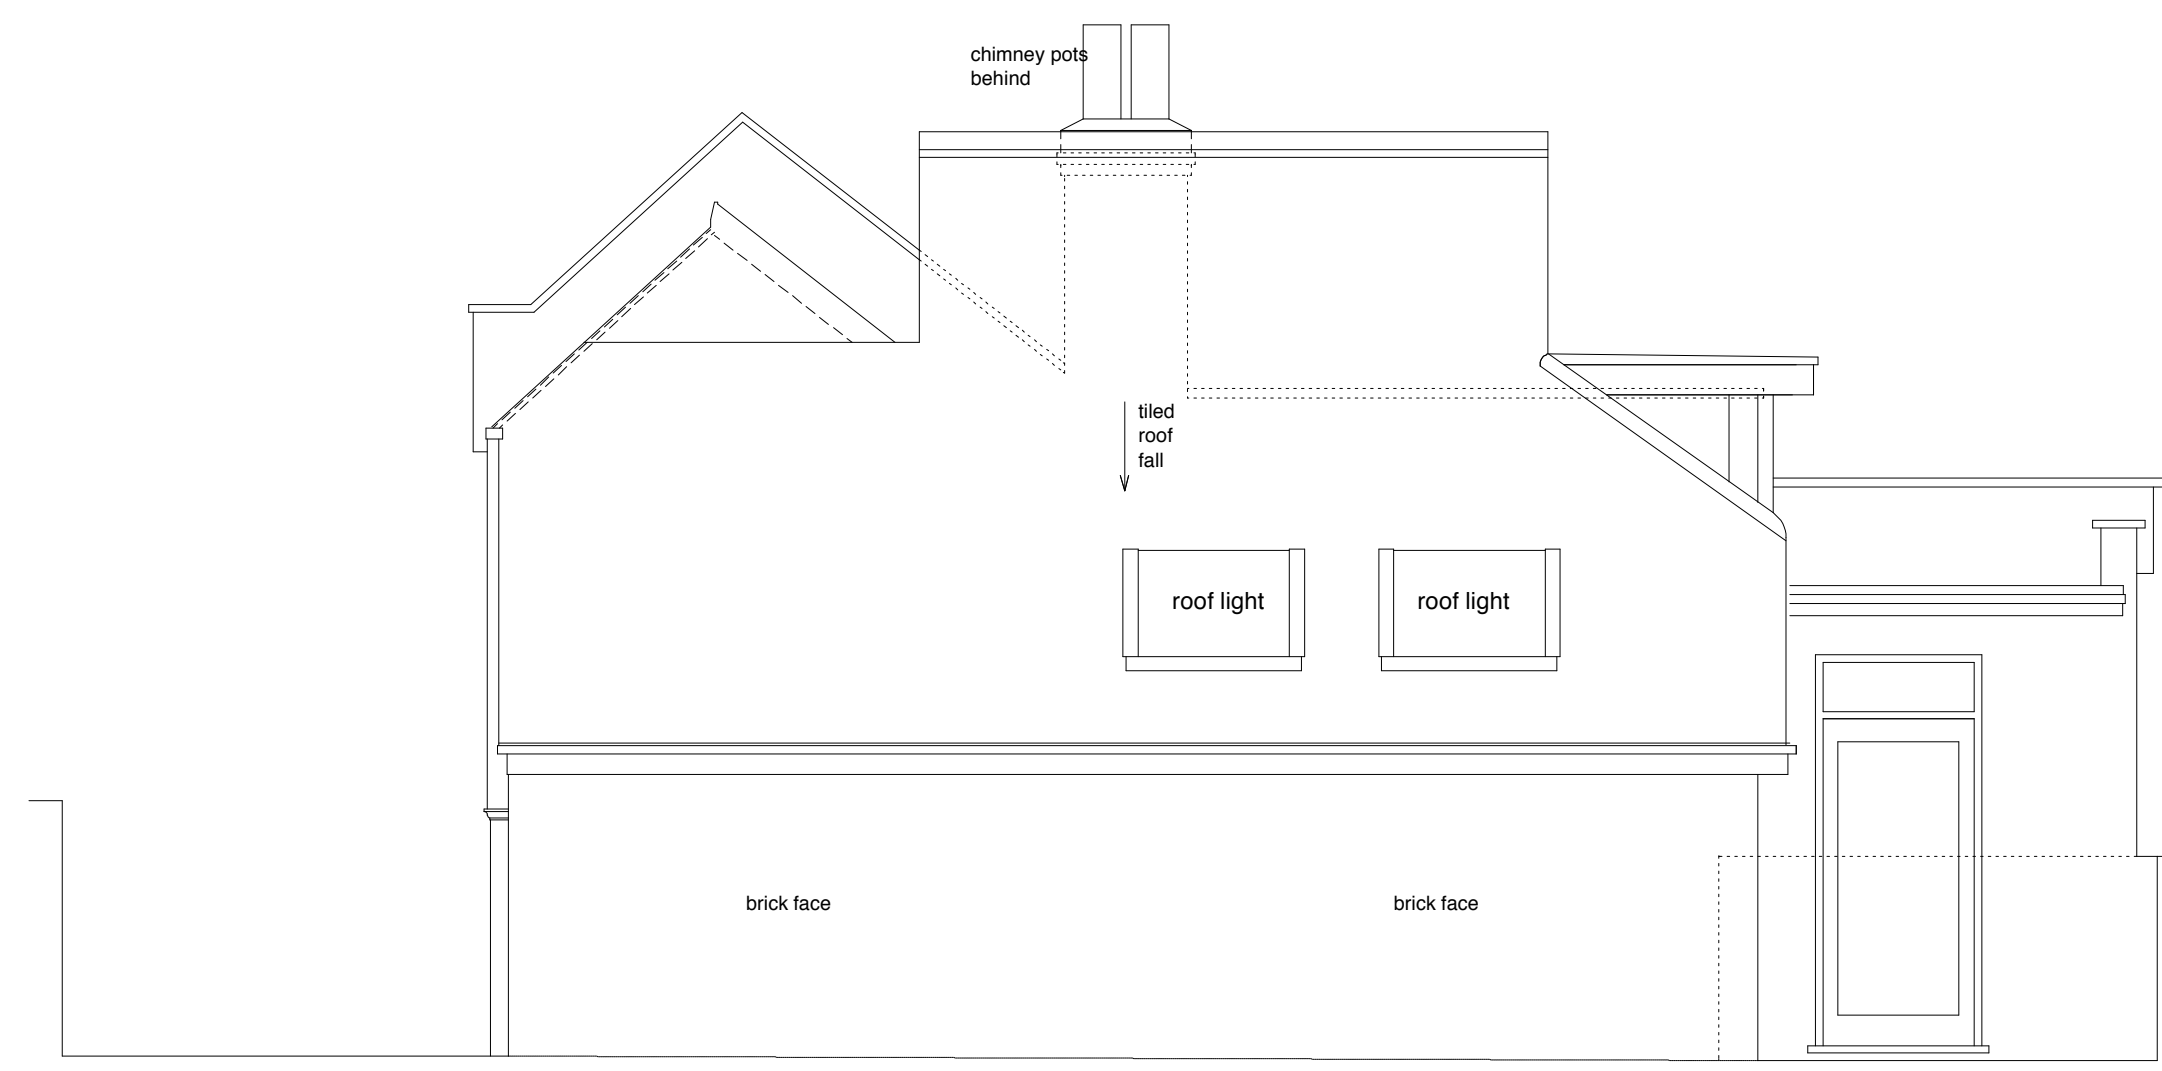

Proposed West Elevation - Side

letter	date	revision	initial

date	March 2010
job name	Studio 1 & 2, 151A King Henry's Road
title	Proposed Elevations
scale	1:50@A1
job no.	1076
drawing no.	PL004

