


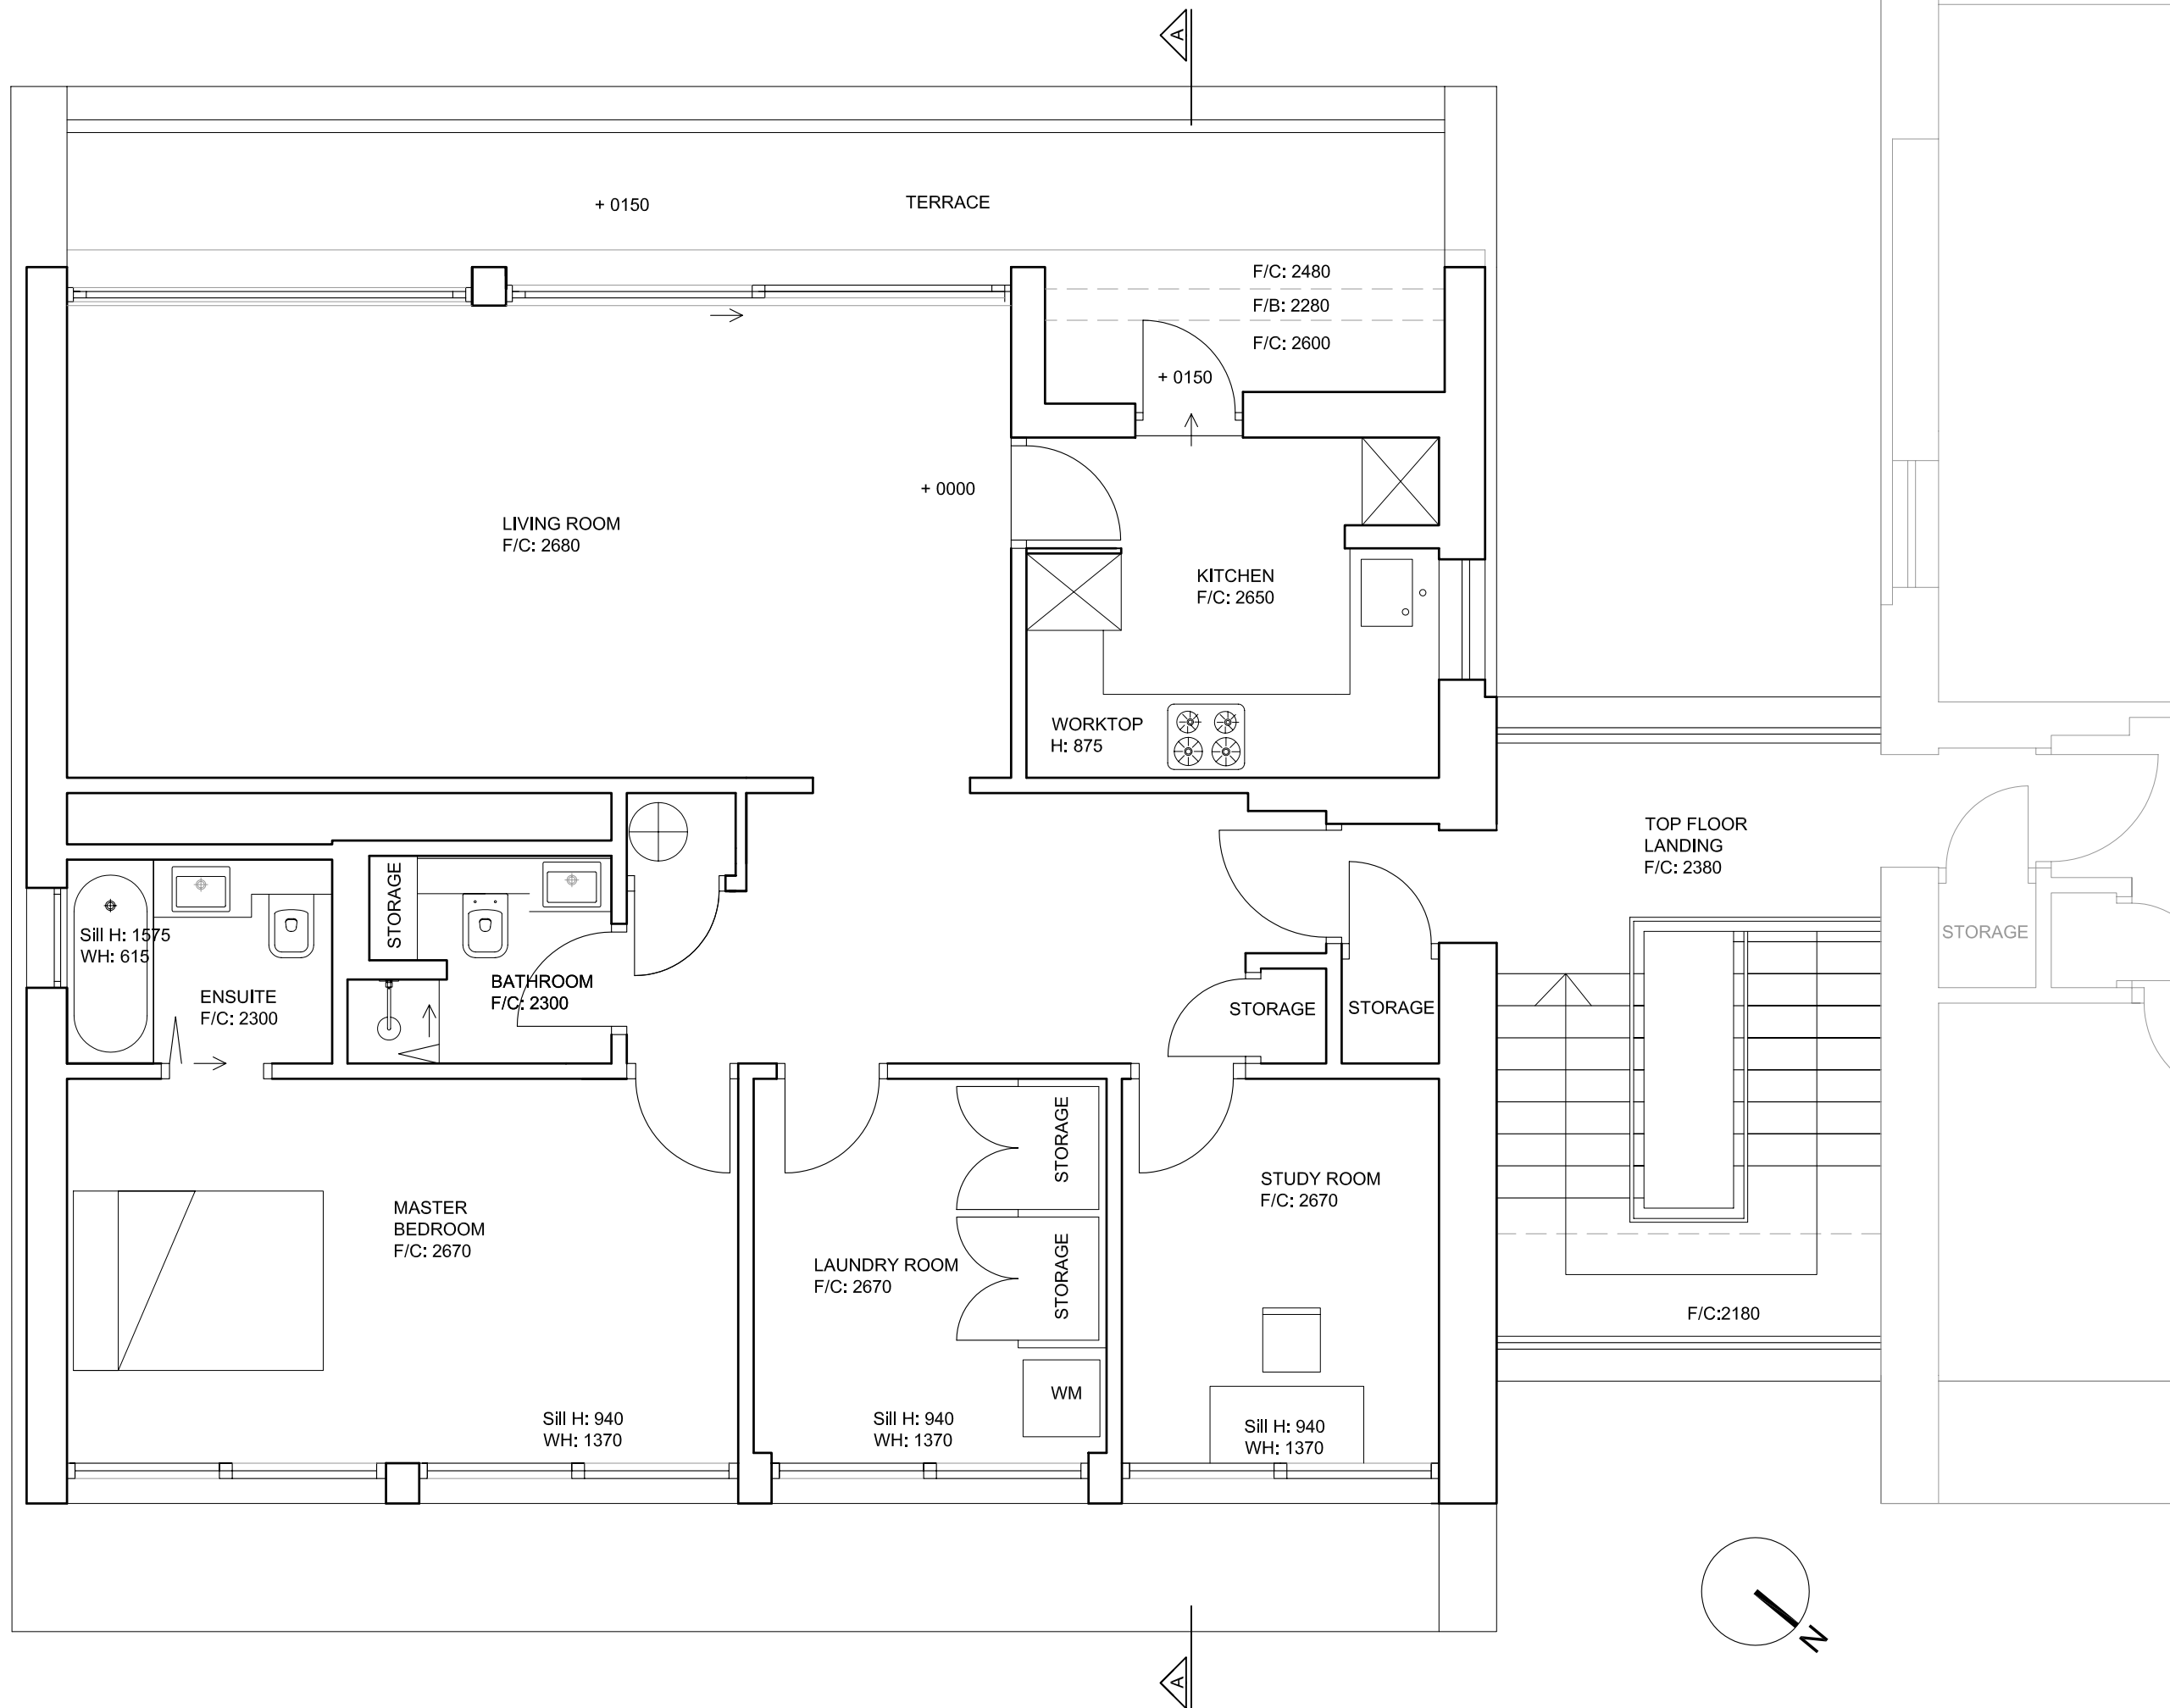

NOTES

FLAT 8 NASH HOUSE,
18-20 PARK VILLAGE
EAST, LONDON, NW1

FLOOR PLAN, EXISTING

DWG No: 8NH/S101

SCALE: 1 - 50 @A3

DATE: JUNE 2010

belsize
architects

48 PARKHILL ROAD, LONDON NW3 2YP
TEL 020 7482 4420 - FAX 020 7482 4186
MAIL@BELSIZEARCHITECTS.COM

© COPYRIGHT
NOT TO BE REPRODUCED OR USED
WITHOUT PERMISSION



NOTES

FLAT 8 NASH HOUSE,
18-20 PARK VILLAGE
EAST, LONDON, NW1

EXISTING REAR
ELEVATION

DWG No: 8NH/S201


SCALE: 1 - 100 @A3

DATE: JUNE 2010

belsize
architects

48 PARKHILL ROAD, LONDON NW3 2YP
TEL 020 7482 4420 - FAX 020 7482 4186
MAIL@BELSIZEARCHITECTS.COM

© COPYRIGHT
NOT TO BE REPRODUCED OR USED
WITHOUT PERMISSION

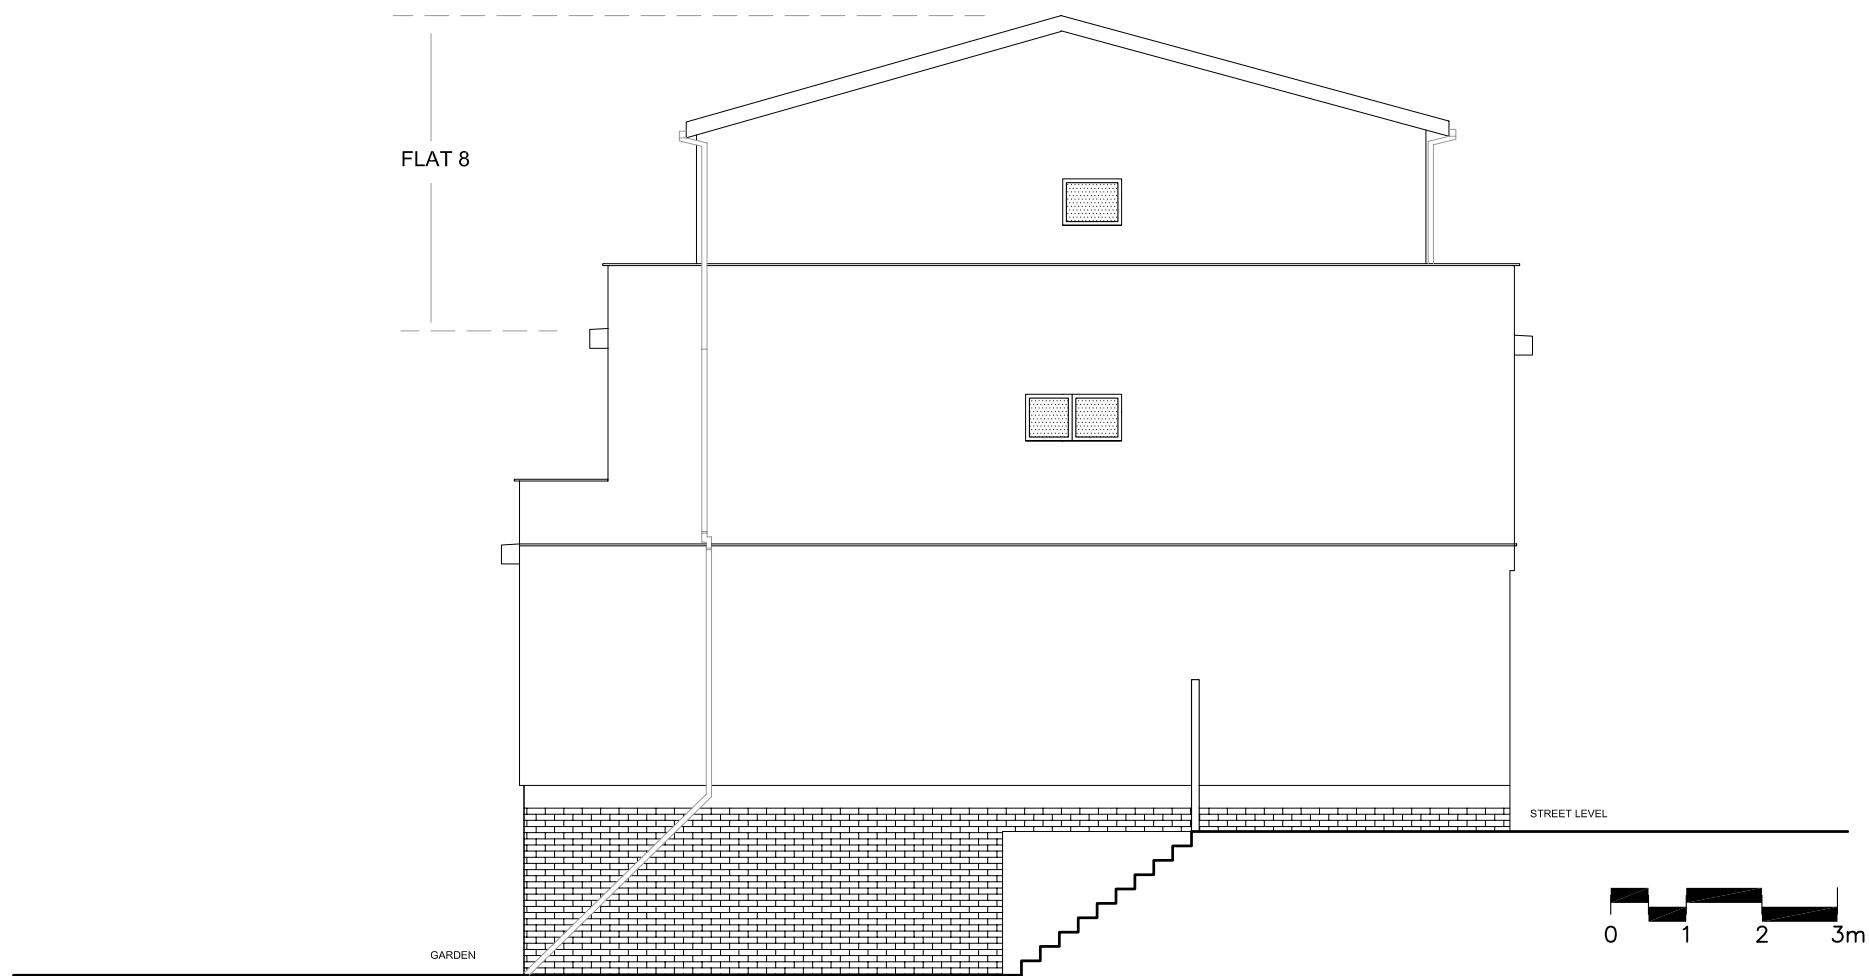

NOTES

FLAT 8 NASH HOUSE,
18-20 PARK VILLAGE
EAST, LONDON, NW1

EXISTING SIDE
ELEVATION

DWG No: 8NH/S202


SCALE: 1 - 100 @A3

DATE: JUNE 2010

belsize
architects

48 PARKHILL ROAD, LONDON NW3 2YP
TEL 020 7482 4420 - FAX 020 7482 4186
MAIL@BELSIZEARCHITECTS.COM

© COPYRIGHT
NOT TO BE REPRODUCED OR USED
WITHOUT PERMISSION

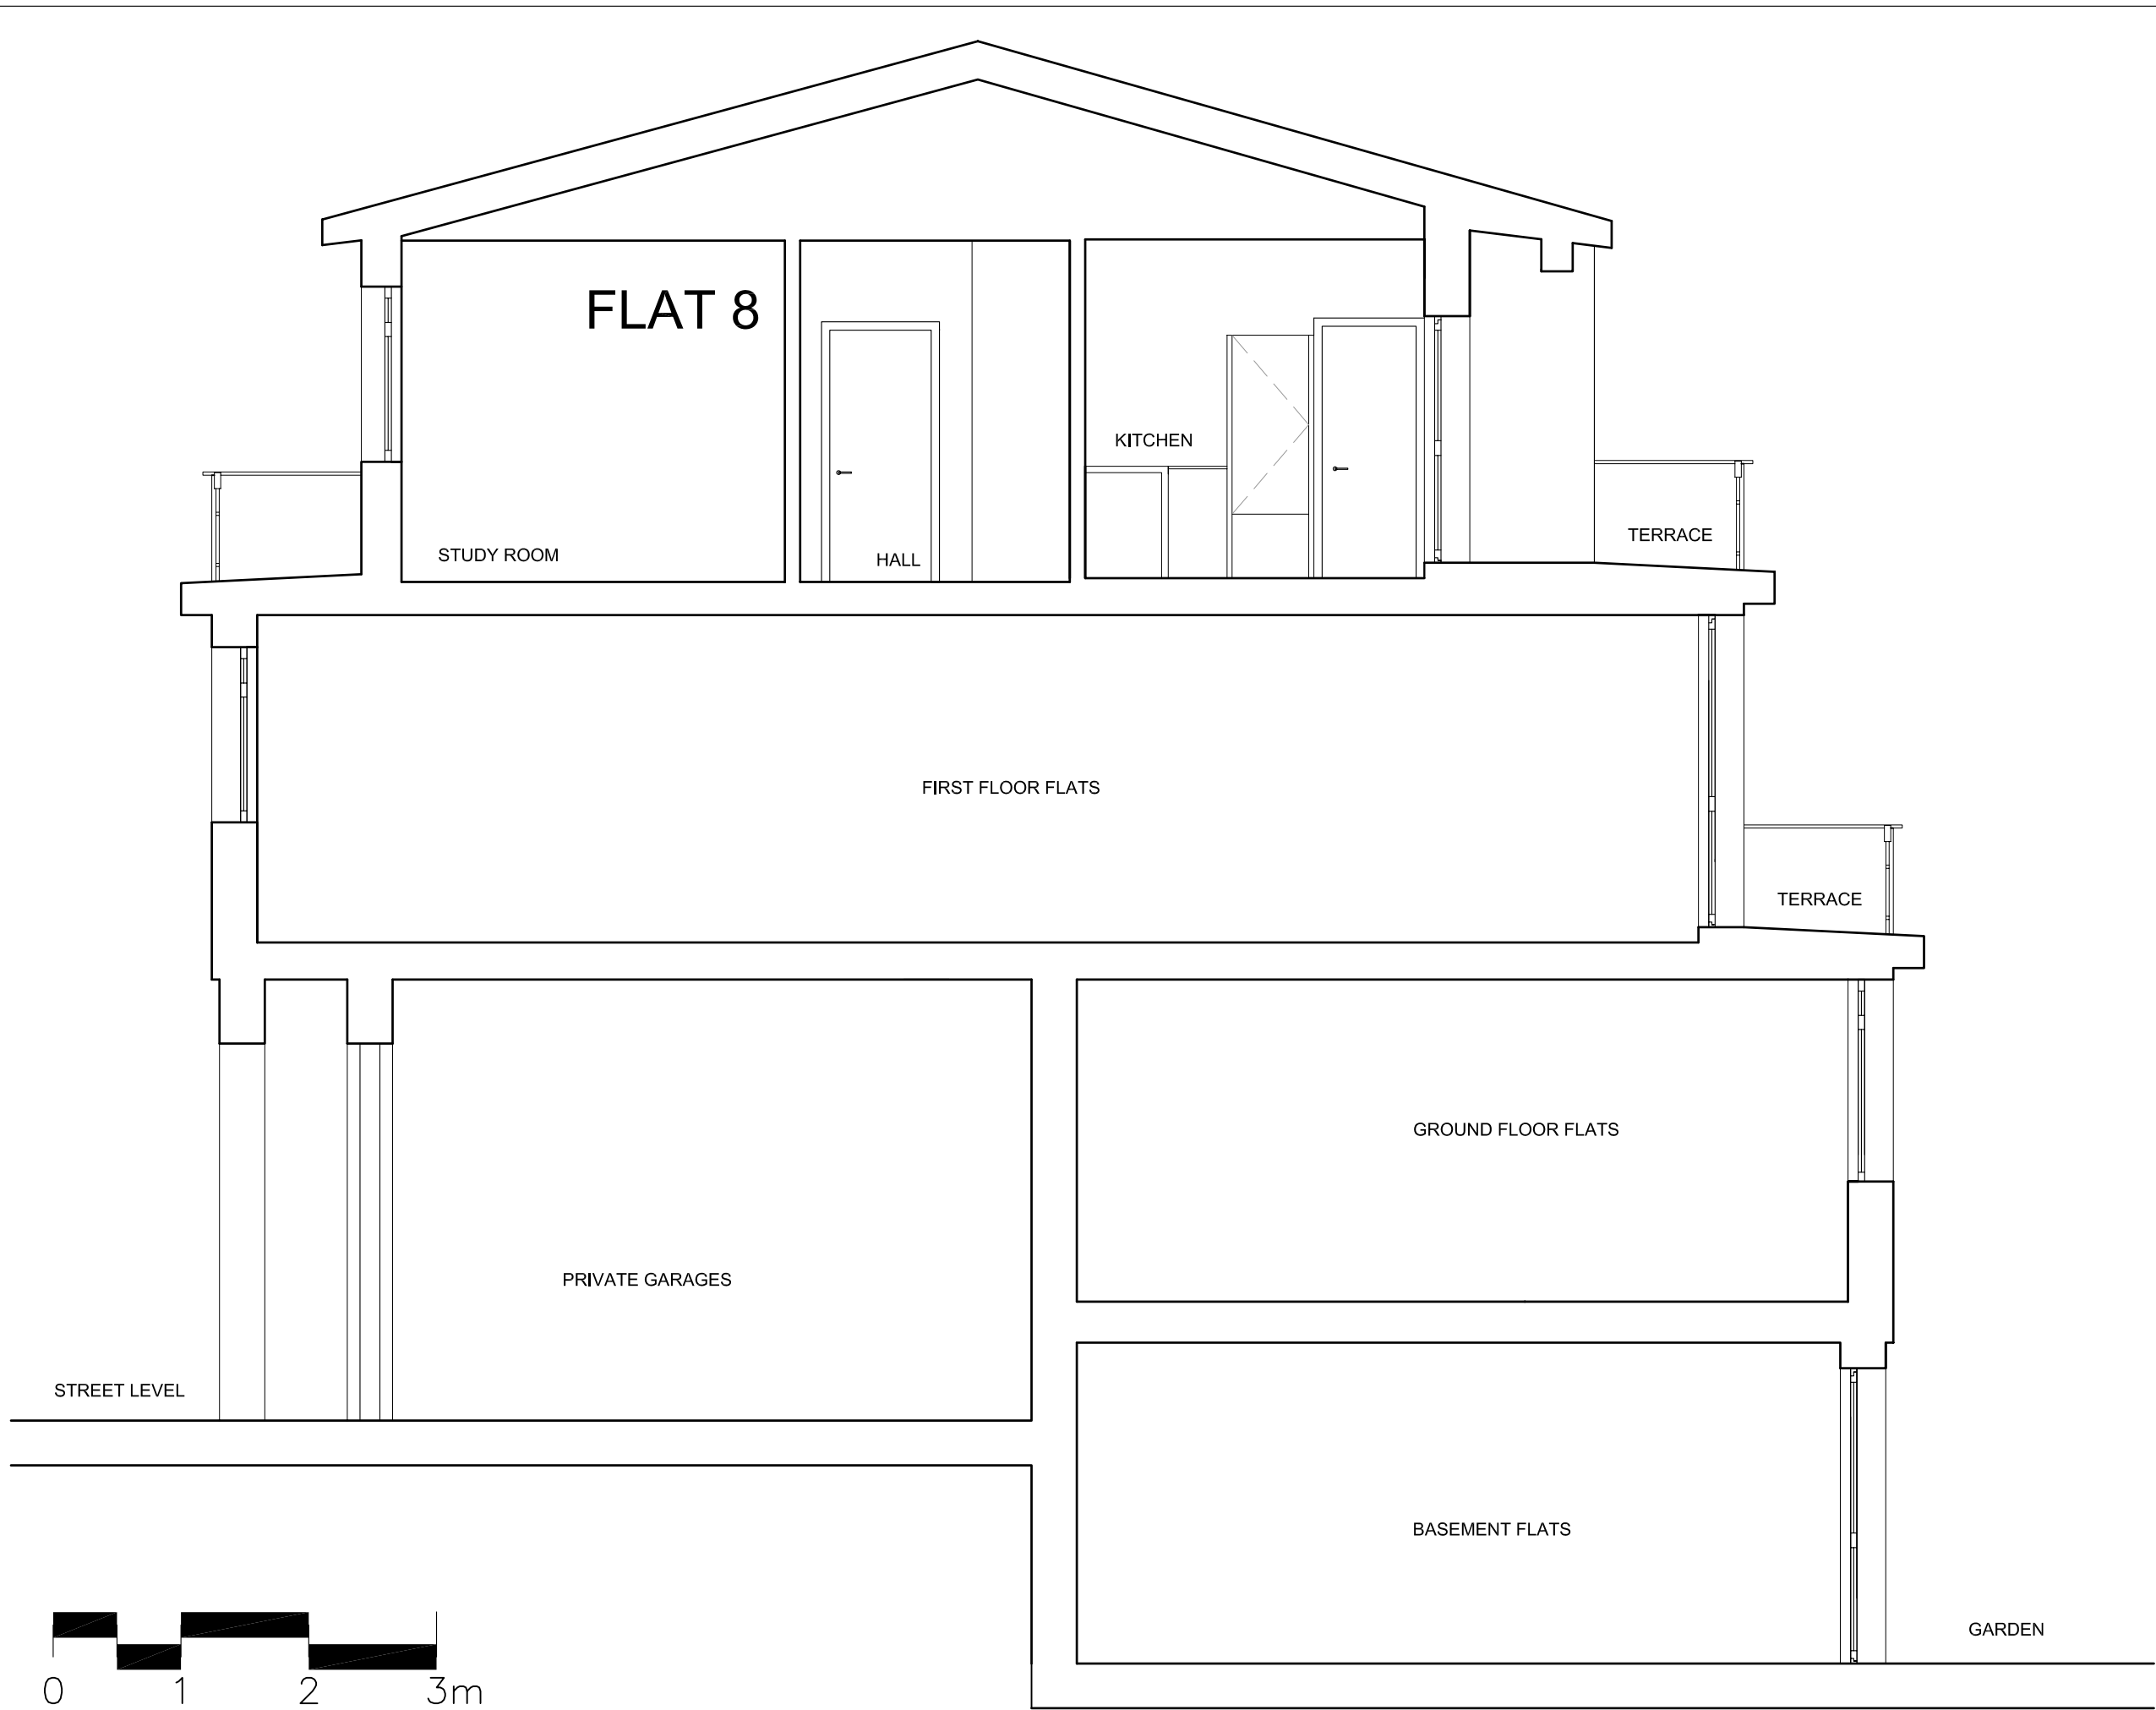

NOTES

FLAT 8 NASH HOUSE,
18-20 PARK VILLAGE
EAST, LONDON, NW1

EXISTING SECTION A-A

DWG No: 8NH/S301

SCALE: 1 - 50 @A3

DATE: JUNE 2010

belsize
architects

48 PARKHILL ROAD, LONDON NW3 2YP
TEL 020 7482 4420 - FAX 020 7482 4186
MAIL@BELSIZEARCHITECTS.COM

© COPYRIGHT
NOT TO BE REPRODUCED OR USED
WITHOUT PERMISSION