

NOTES

FLAT 8 NASH HOUSE,  
18-20 PARK VILLAGE  
EAST, LONDON, NW1

PROPOSED FLOOR PLAN

DWG No: 8NH/P101

SCALE: 1 - 50 @A3

DATE: JUNE 2010

**belsize**  
architects

48 PARKHILL ROAD, LONDON NW3 2YP  
TEL 020 7482 4420 - FAX 020 7482 4186  
MAIL@BELSIZEARCHITECTS.COM

© COPYRIGHT  
NOT TO BE REPRODUCED OR USED  
WITHOUT PERMISSION



NOTES

FLAT 8 NASH HOUSE,  
18-20 PARK VILLAGE  
EAST, LONDON, NW1

PROPOSED REAR  
ELEVATION

DWG No: 8NH/P201


SCALE: 1 - 100 @A3

DATE: JUNE 2010

belsize  
architects

48 PARKHILL ROAD, LONDON NW3 2YP  
TEL 020 7482 4420 - FAX 020 7482 4186  
MAIL@BELSIZEARCHITECTS.COM

© COPYRIGHT  
NOT TO BE REPRODUCED OR USED  
WITHOUT PERMISSION

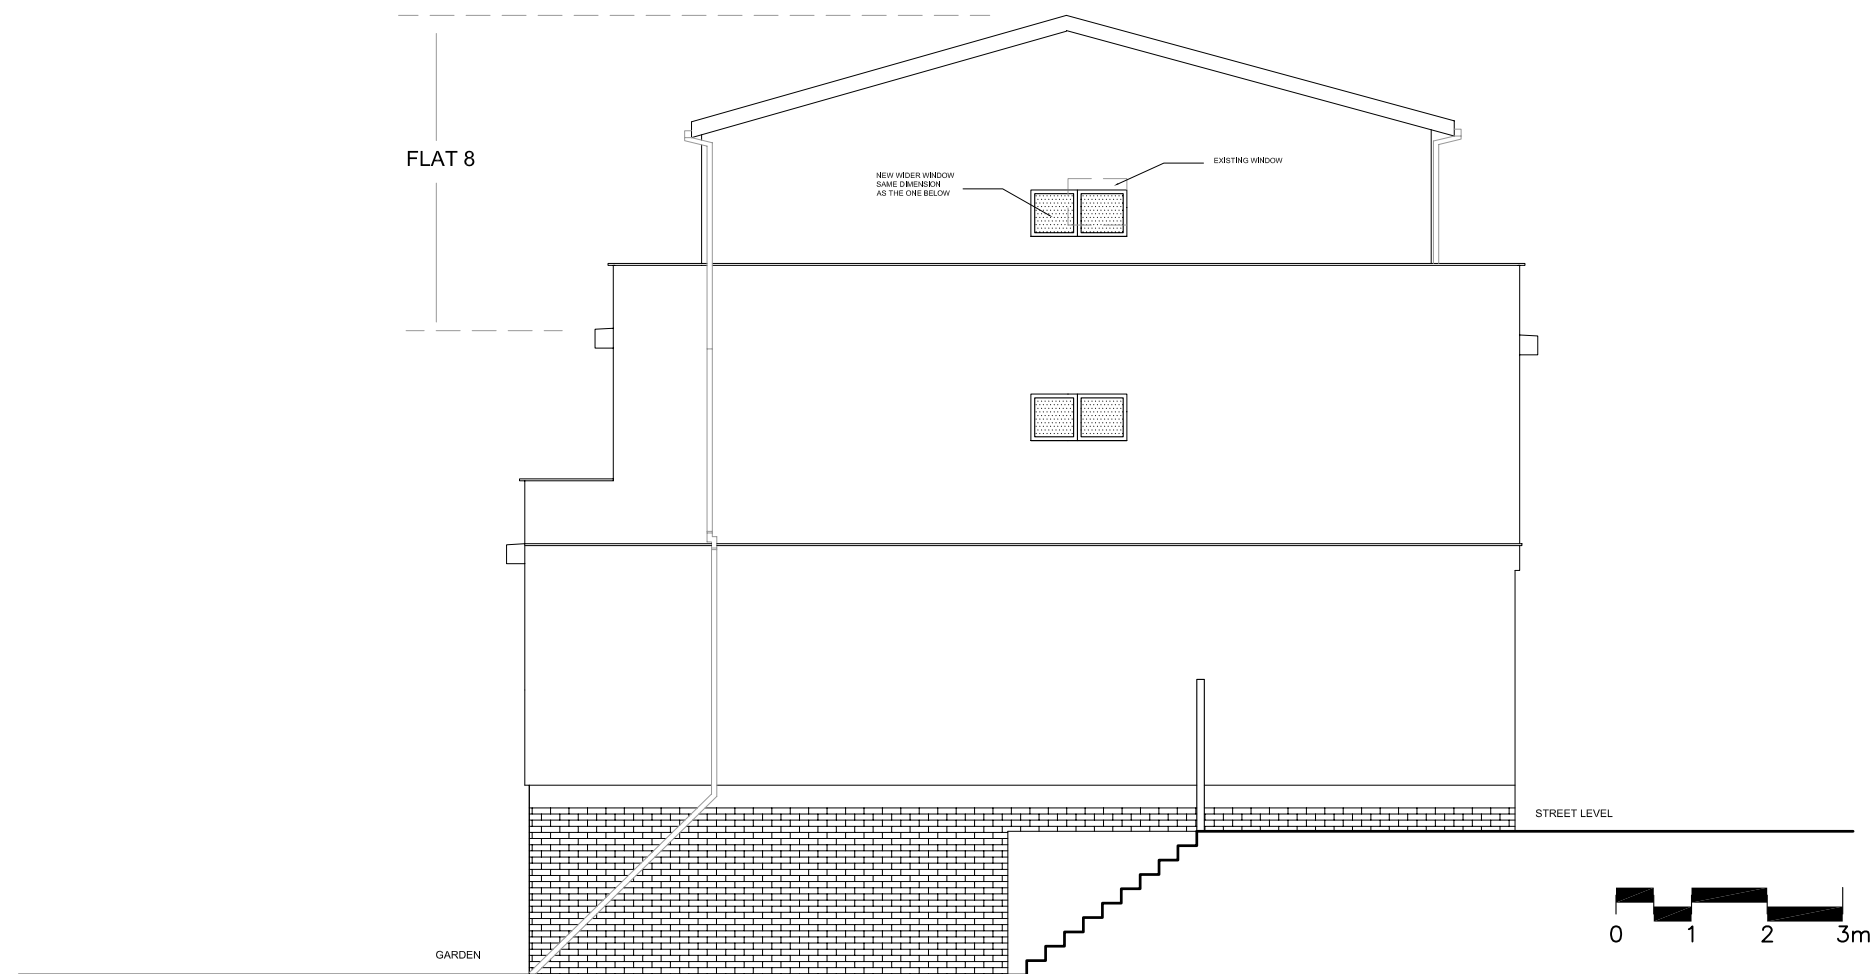

NOTES

FLAT 8 NASH HOUSE,  
18-20 PARK VILLAGE  
EAST, LONDON, NW1

PROPOSED SIDE  
ELEVATION

DWG No: 8NH/P202


SCALE: 1 - 100 @A3

DATE: JUNE 2010

**belsize**  
architects

48 PARKHILL ROAD, LONDON NW3 2YP  
TEL 020 7482 4420 - FAX 020 7482 4186  
MAIL@BELSIZEARCHITECTS.COM

© COPYRIGHT  
NOT TO BE REPRODUCED OR USED  
WITHOUT PERMISSION

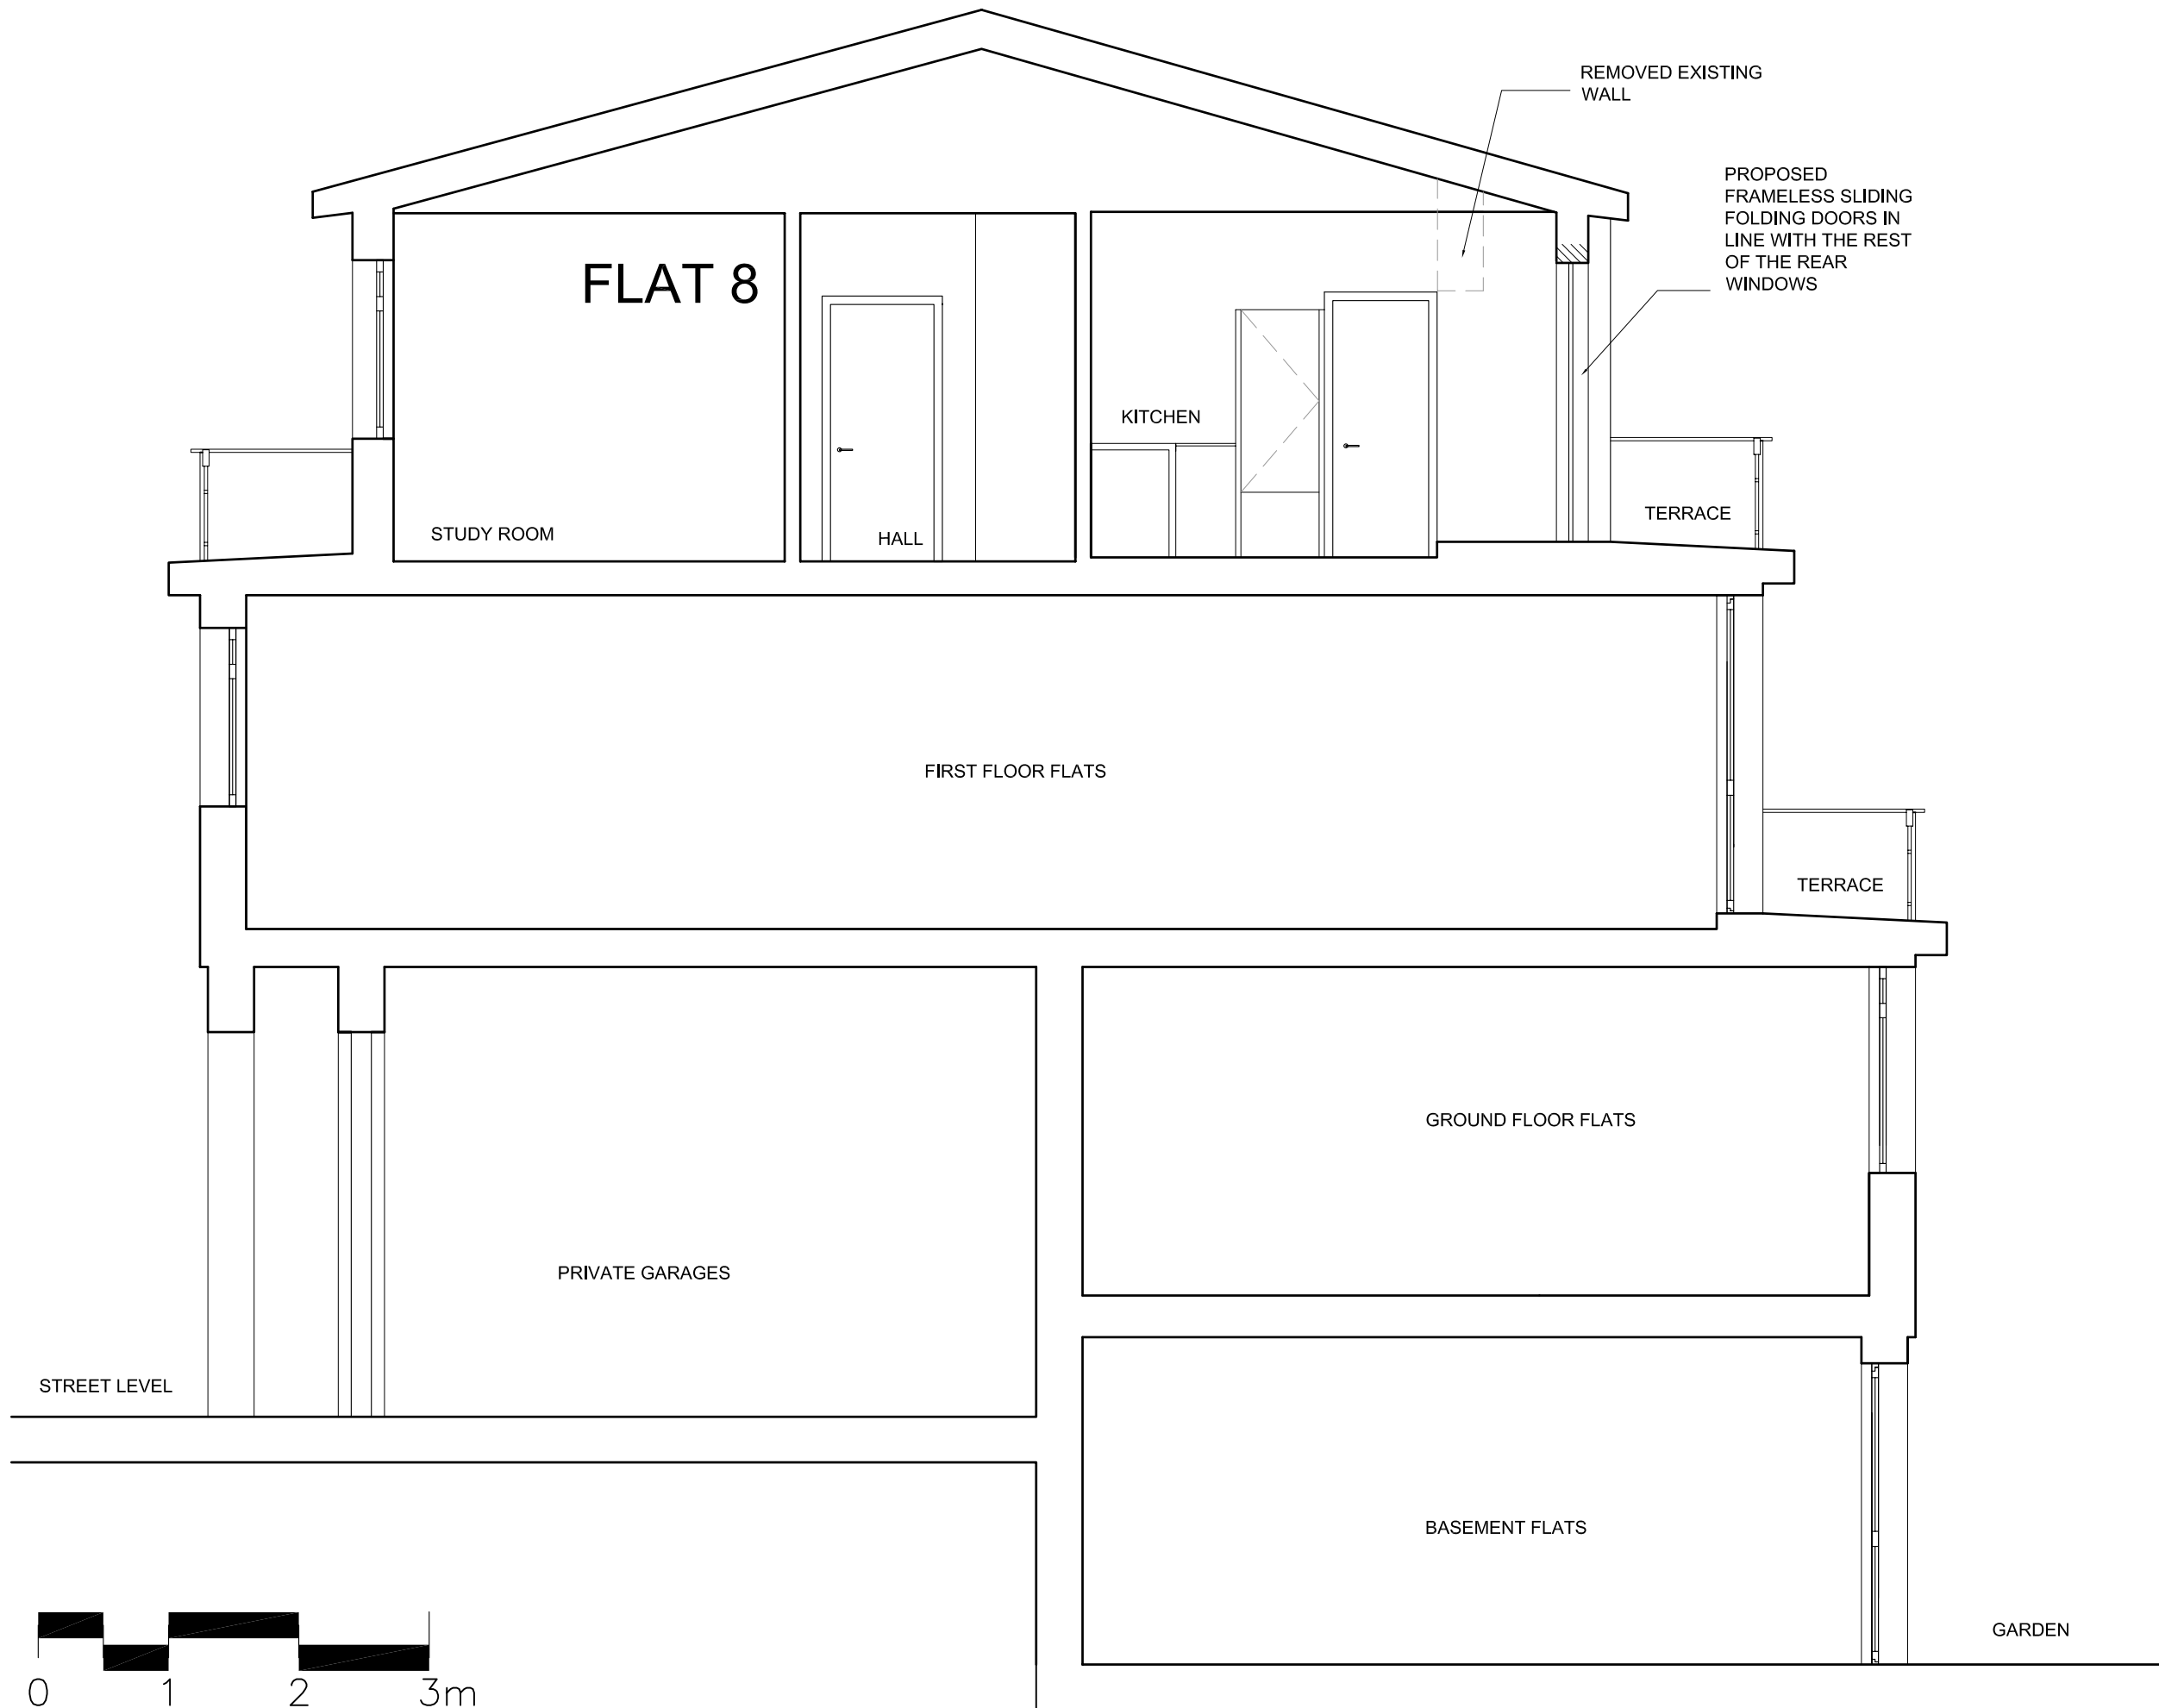

NOTES

FLAT 8 NASH HOUSE,  
18-20 PARK VILLAGE  
EAST, LONDON, NW1

PROPOSED SECTION A-A

DWG No: 8NH/P301

SCALE: 1 - 50 @A3

DATE: JUNE 2010

belsize  
architects

48 PARKHILL ROAD, LONDON NW3 2YP  
TEL 020 7482 4420 - FAX 020 7482 4186  
MAIL@BELSIZEARCHITECTS.COM

© COPYRIGHT  
NOT TO BE REPRODUCED OR USED  
WITHOUT PERMISSION