


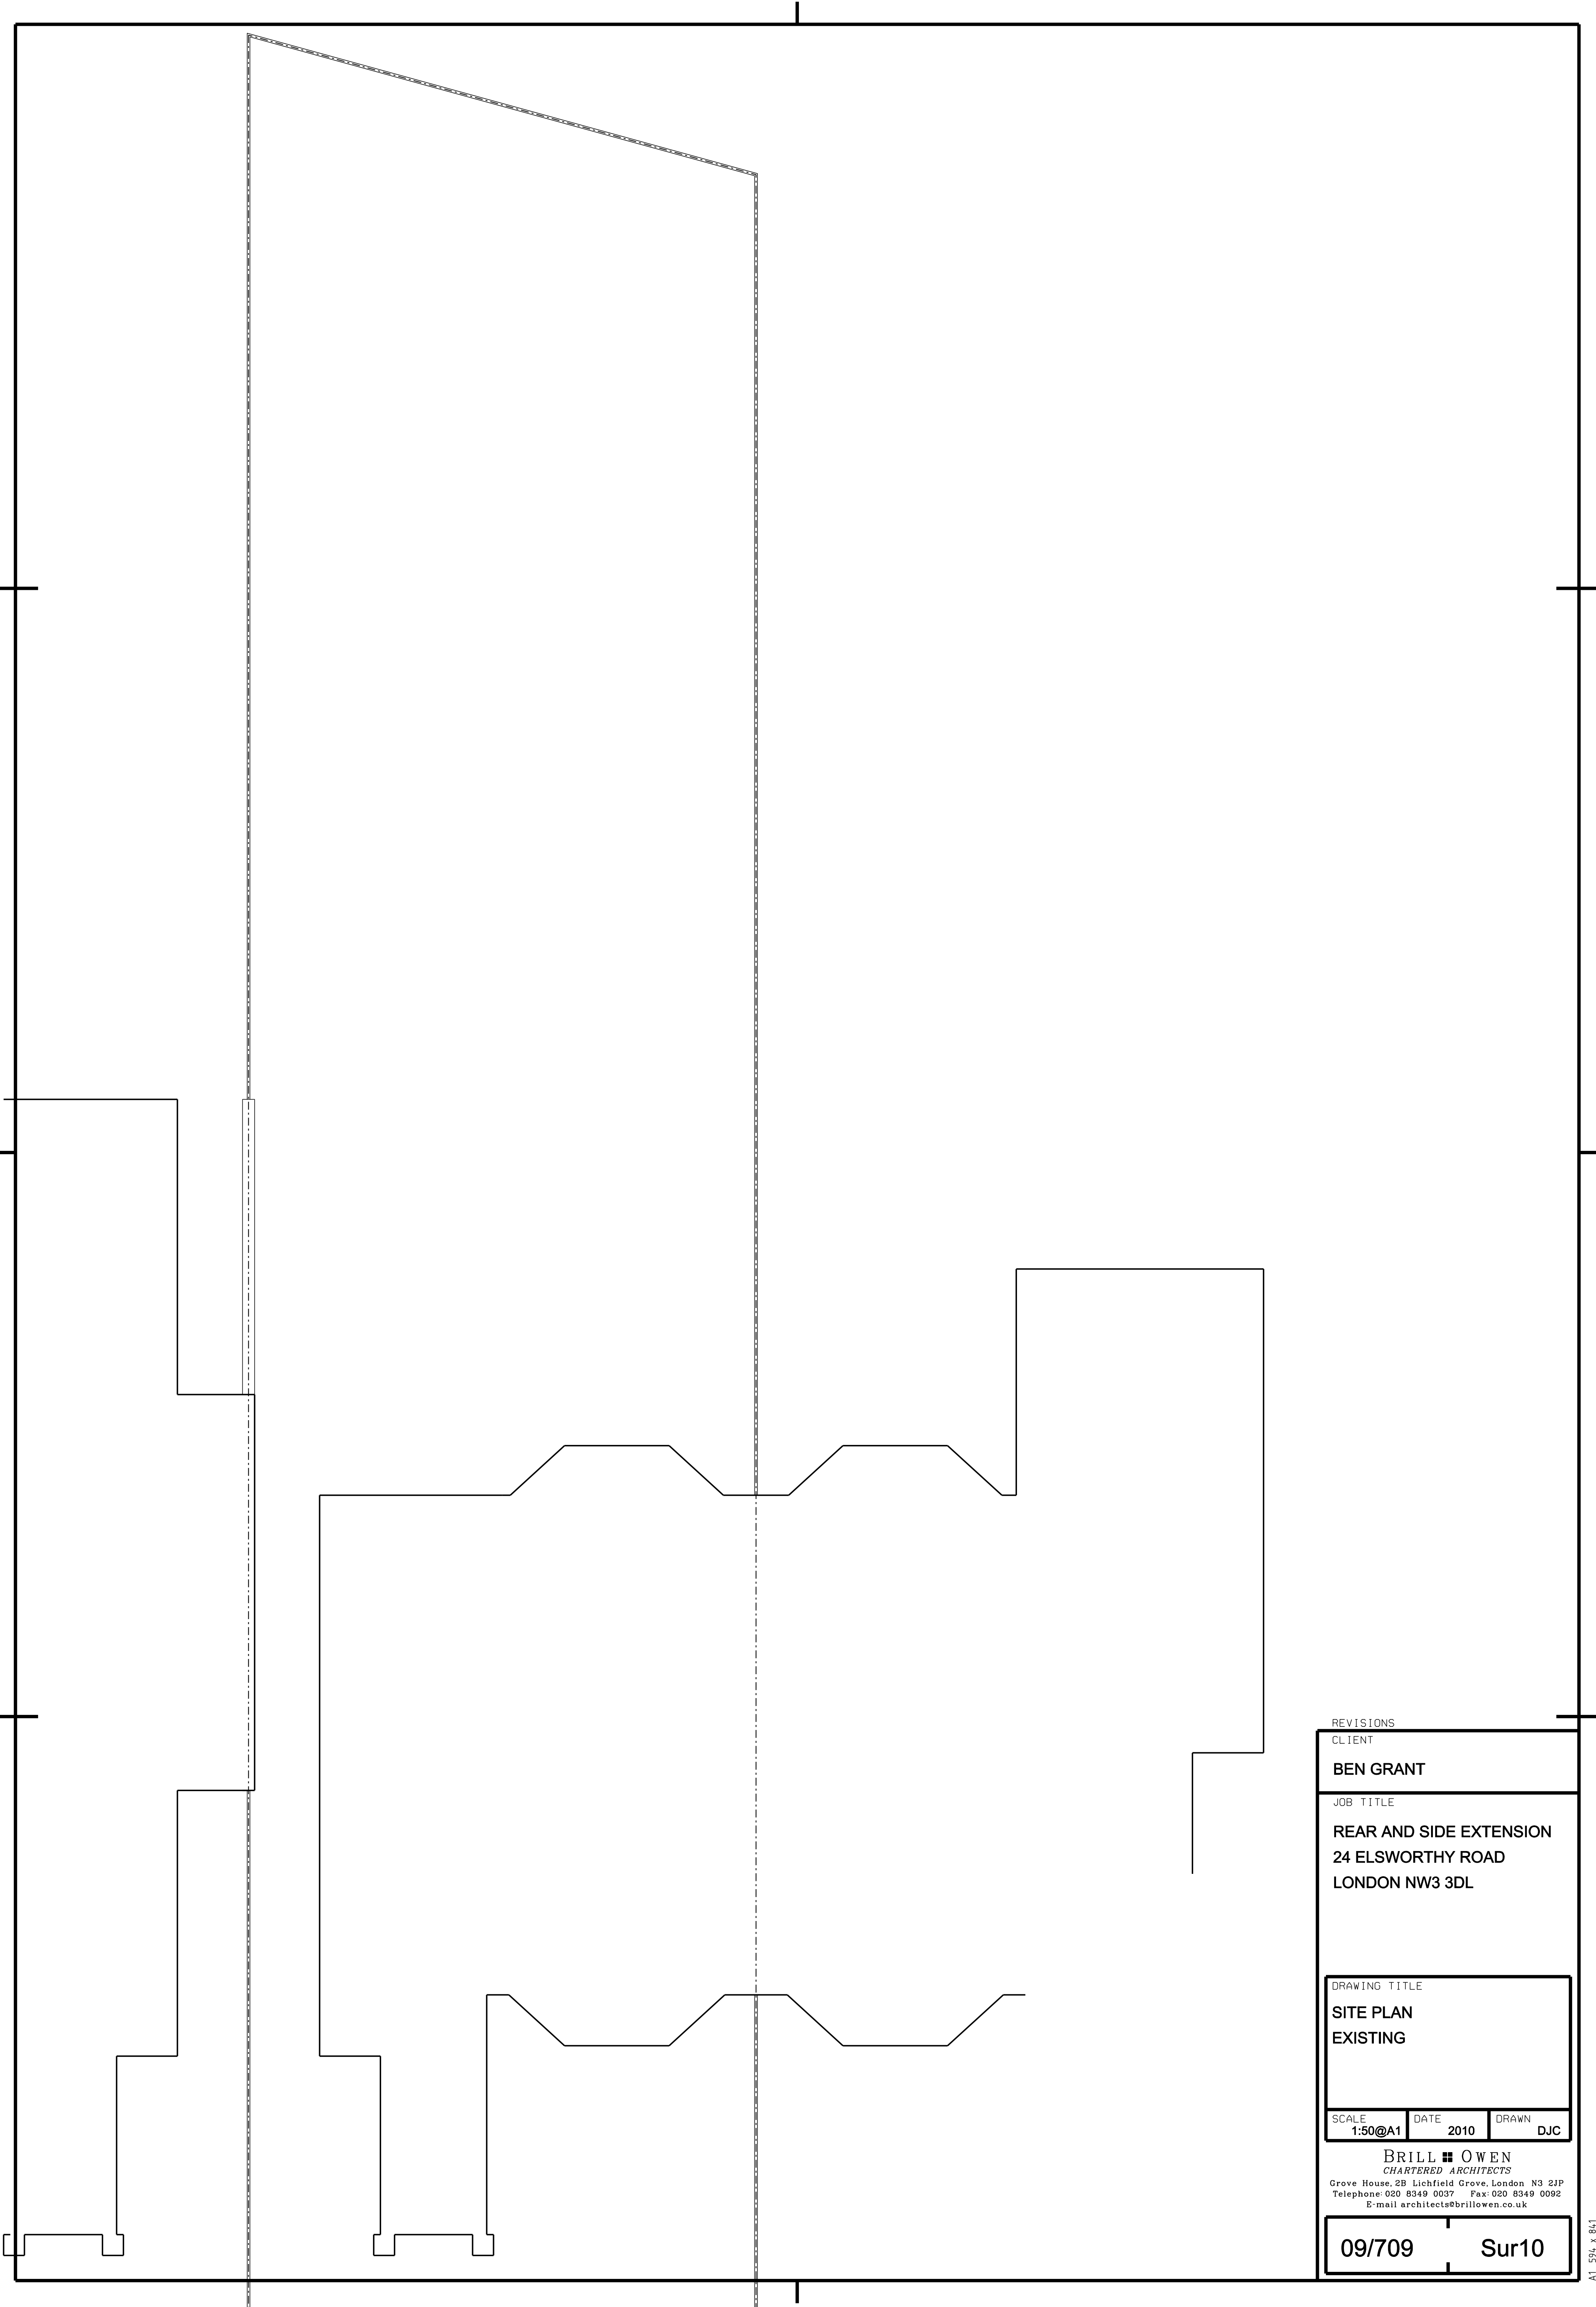

REVISIONS		
CLIENT		
BEN GRANT		
JOB TITLE		
REAR AND SIDE EXTENSION 24 ELSWORTHY ROAD LONDON NW3 3DL		
DRAWING TITLE		
SITE PLAN EXISTING		
SCALE	DATE	DRAWN
1:50@A1	2010	DJC
BRILL ■ OWEN CHARTERED ARCHITECTS Grove House, 2B Lichfield Grove, London N3 2JP Telephone: 020 8349 0037 Fax: 020 8349 0092 E-mail architects@brillowen.co.uk		
09/709		Sur10

A1 594 x 841