


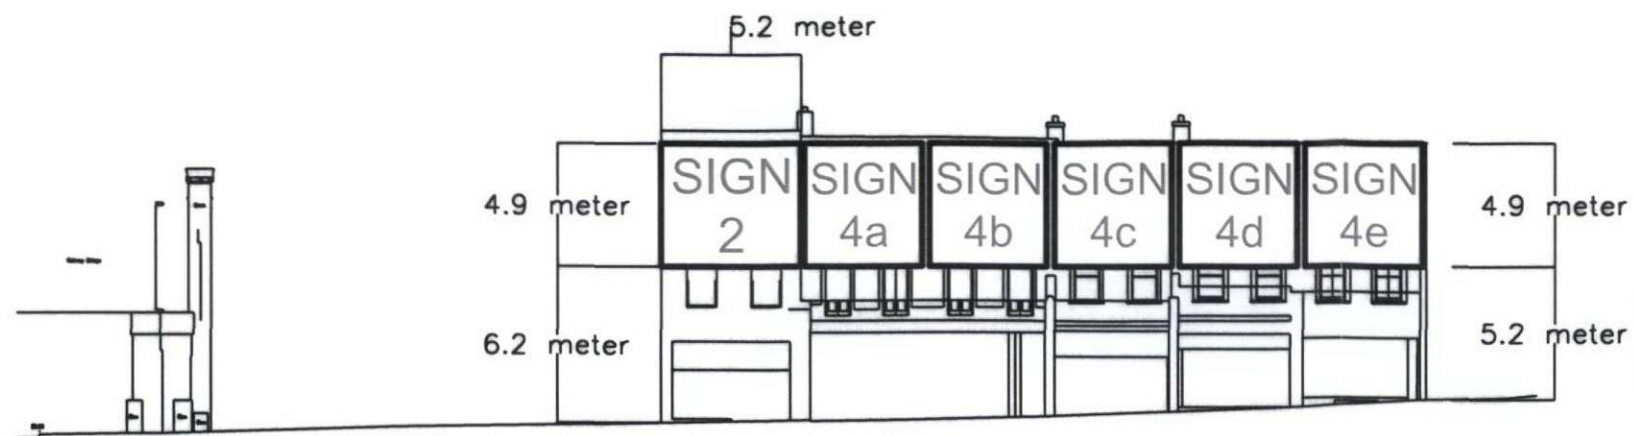

FRONT ELEVATION



SIGN 2



SIGN 4a,b,c,d,e



IMAGES OF PROPOSED SIGNAGE

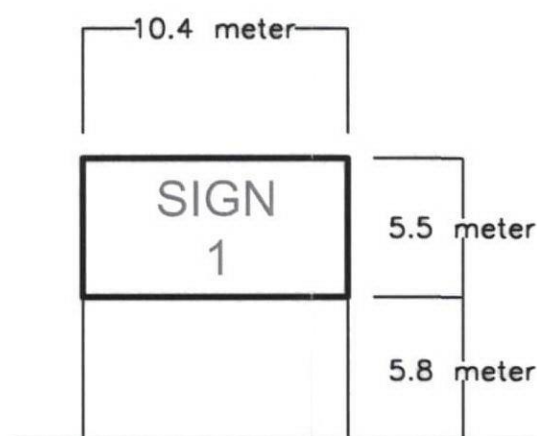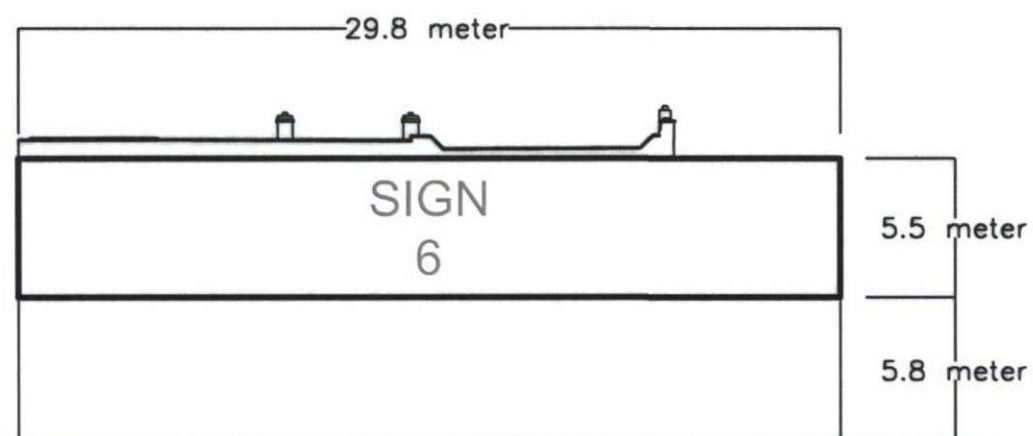

REAR ELEVATION


SIGN 6



SIGN 1



IMAGES OF PROPOSED SIGNAGE

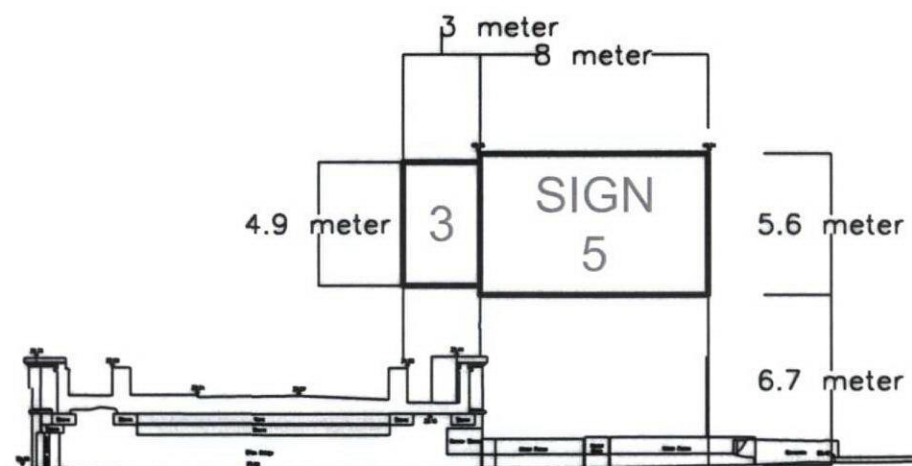

SIDE ELEVATION

SIGN 3



SIGN 5



IMAGES OF PROPOSED SIGNAGE



STANLEY SIDINGS LTD.
UNIT 7
JAMES CAMERON HOUSE
12 CASTLEHAVEN ROAD
LONDON NW1 8QW
T 020.7428.9996
F 020.7267.8923

Scale 1:200@A2

Date 04.03.2009

File Ref.

PROPOSED SIGNAGE

Drawing no. DWG 002