
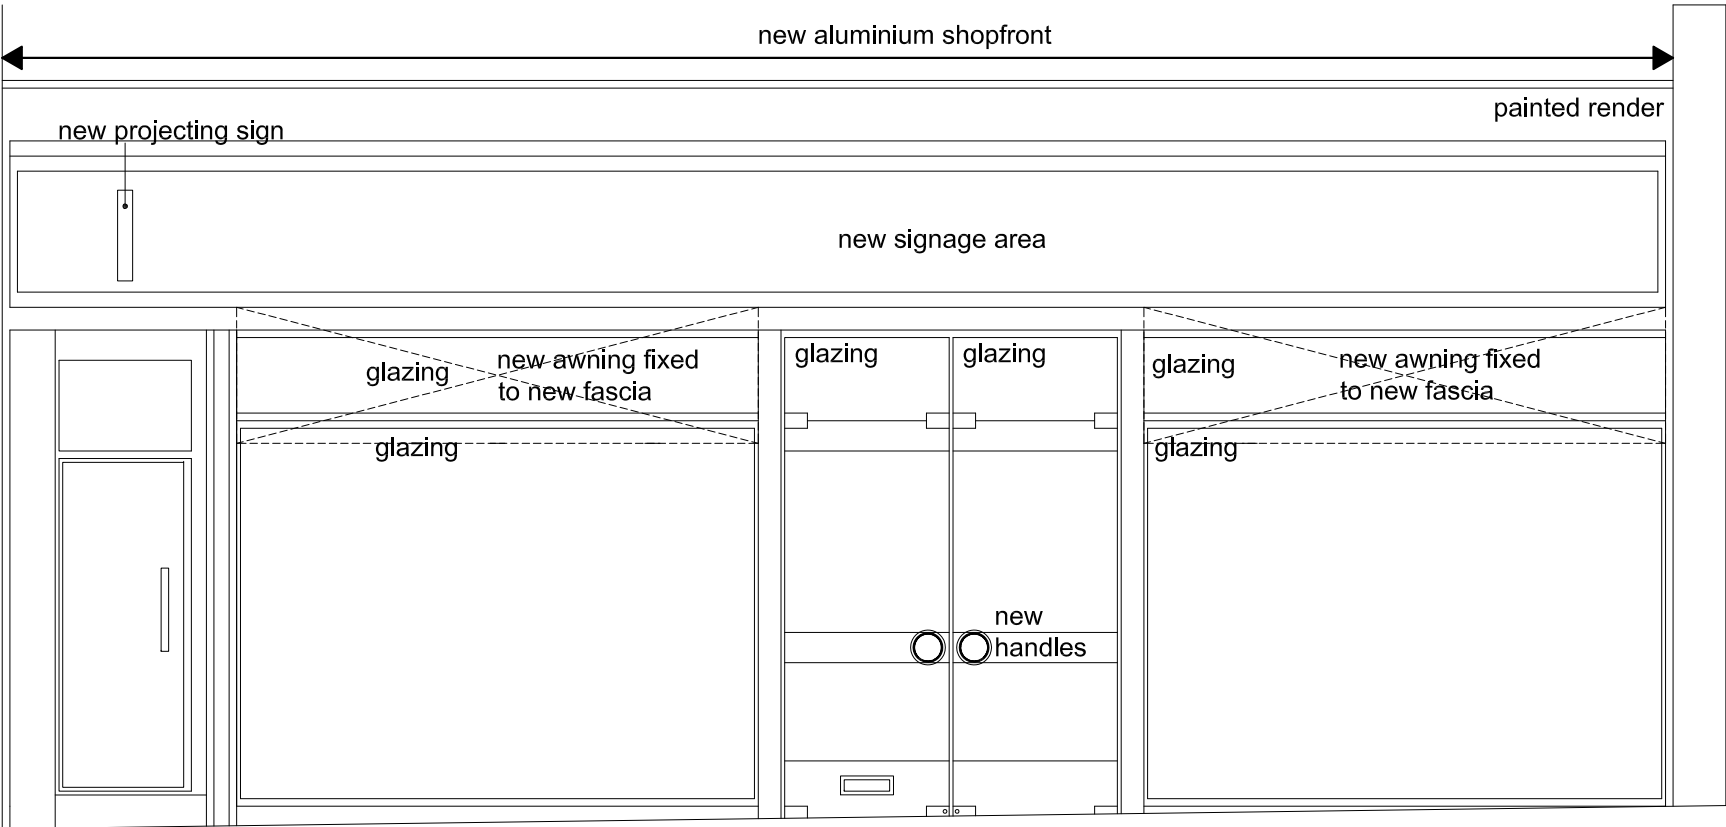


This drawing is the copyright of Street Eite Associates Limited.


Do not scale from drawings. All dimensions and levels to be checked on site prior to commencement of work or manufacture of items. Notify SEA of any discrepancies.

This drawing to be read in conjunction with specifications, specialist drawings and any bill of quantities.

The Contractor is to comply with all relevant statutory legislation whether or not specifically stated on these drawings.

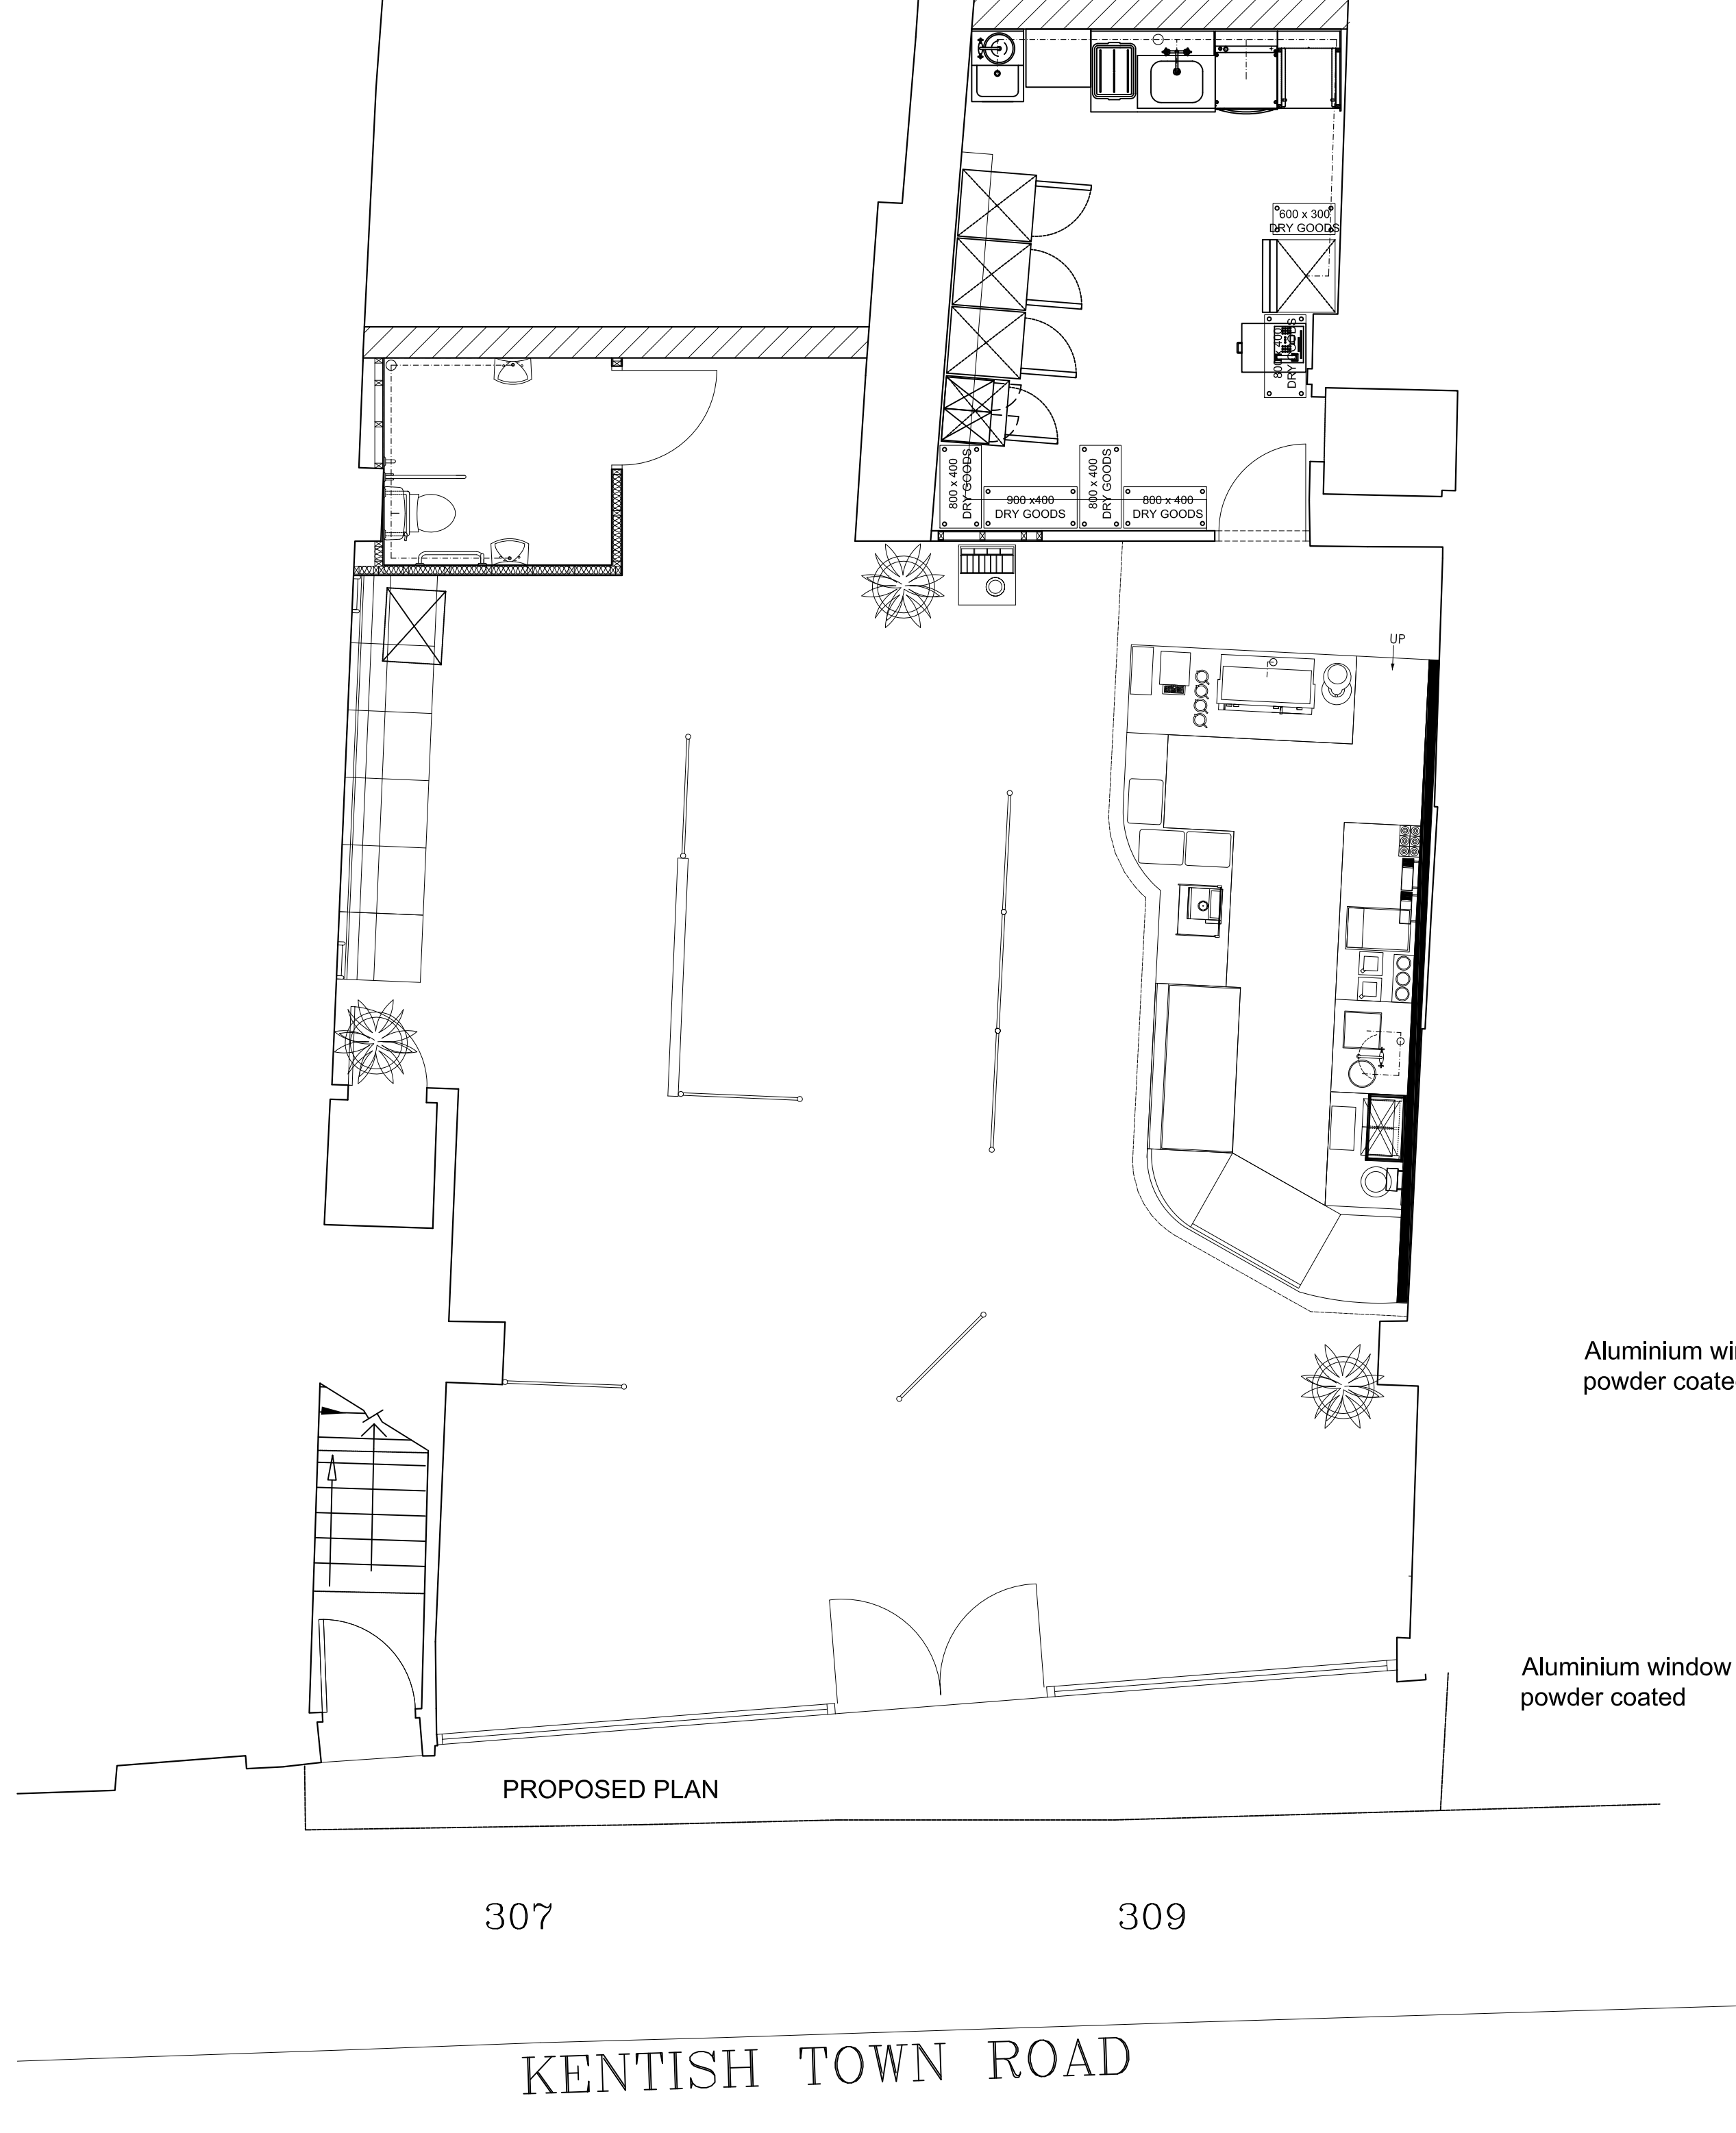

PROPOSED FRONT ELEVATION

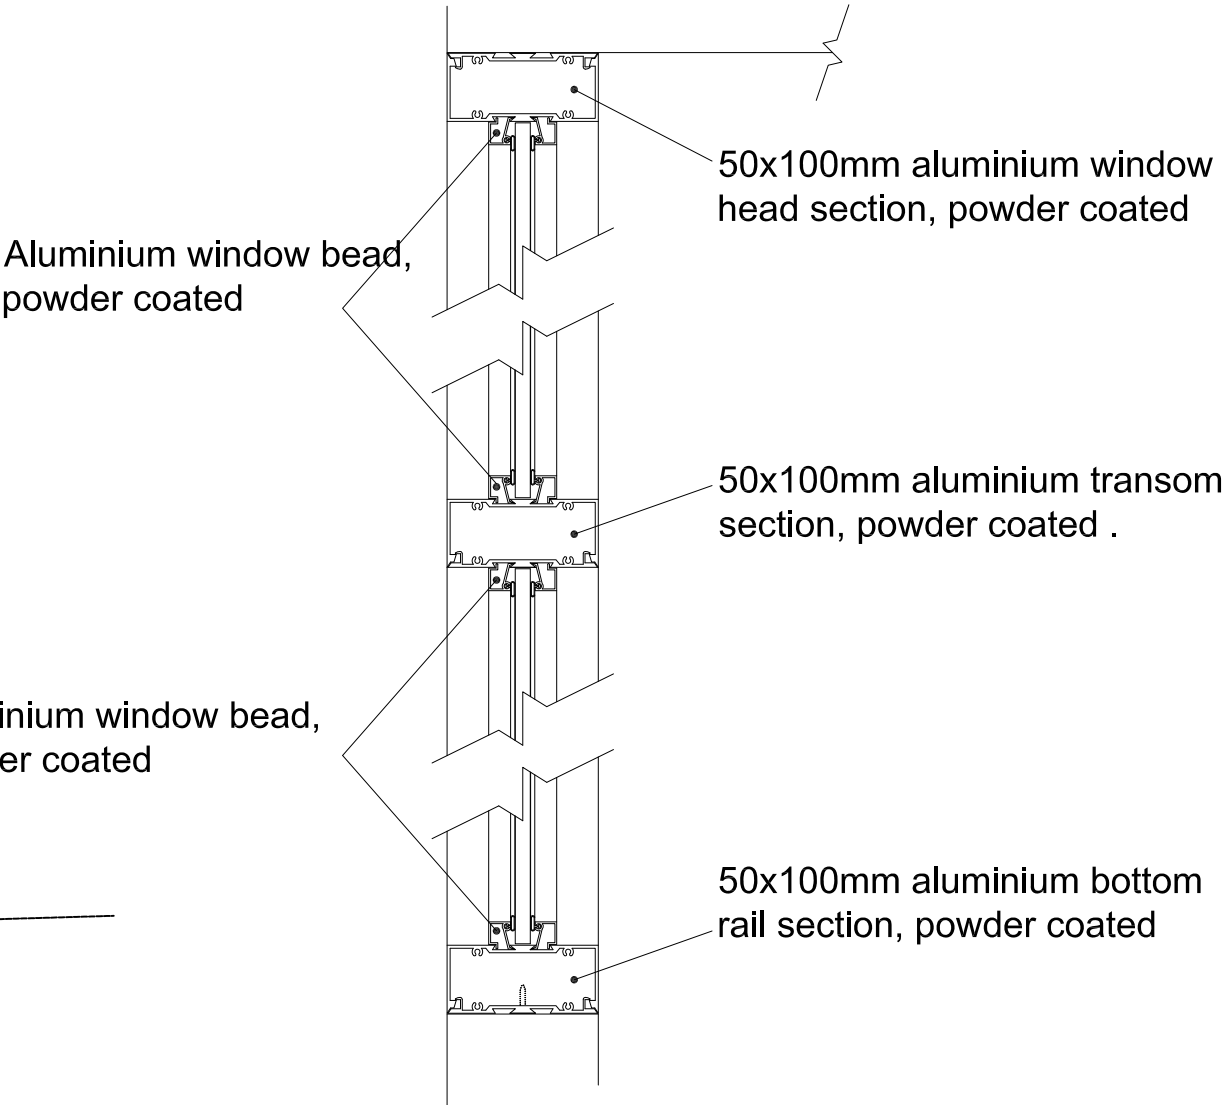

PROPOSED SHOPFRONT SECTION DETAIL Scale 1:5

S|E|A DESIGN GROUP

Client	Oval Property Investments		
Project	Kentish Town Road London		
Drawing Title	Planning Drawing		
Scale	1:50 @ A2	Date	10.05.10
Drg No	29095/PD	Rev	
Revisions			
<input checked="" type="checkbox"/> UK Office	Princes Drive, Kenilworth, Warwickshire, CV8 2FD UK	Telephone	+44 (0)1926 864440
		Fax	+44 (0)1926 864441
		Email	sea.uk@seadesigngroup.com
<input type="checkbox"/> UAE Office	PO Box 214533, Dubai, UAE	Telephone	+971 (4) 324 5088
		Fax	+971 (4) 324 5087
		Email	sea.uae@seadesigngroup.com
		Website	seadesigngroup.com