


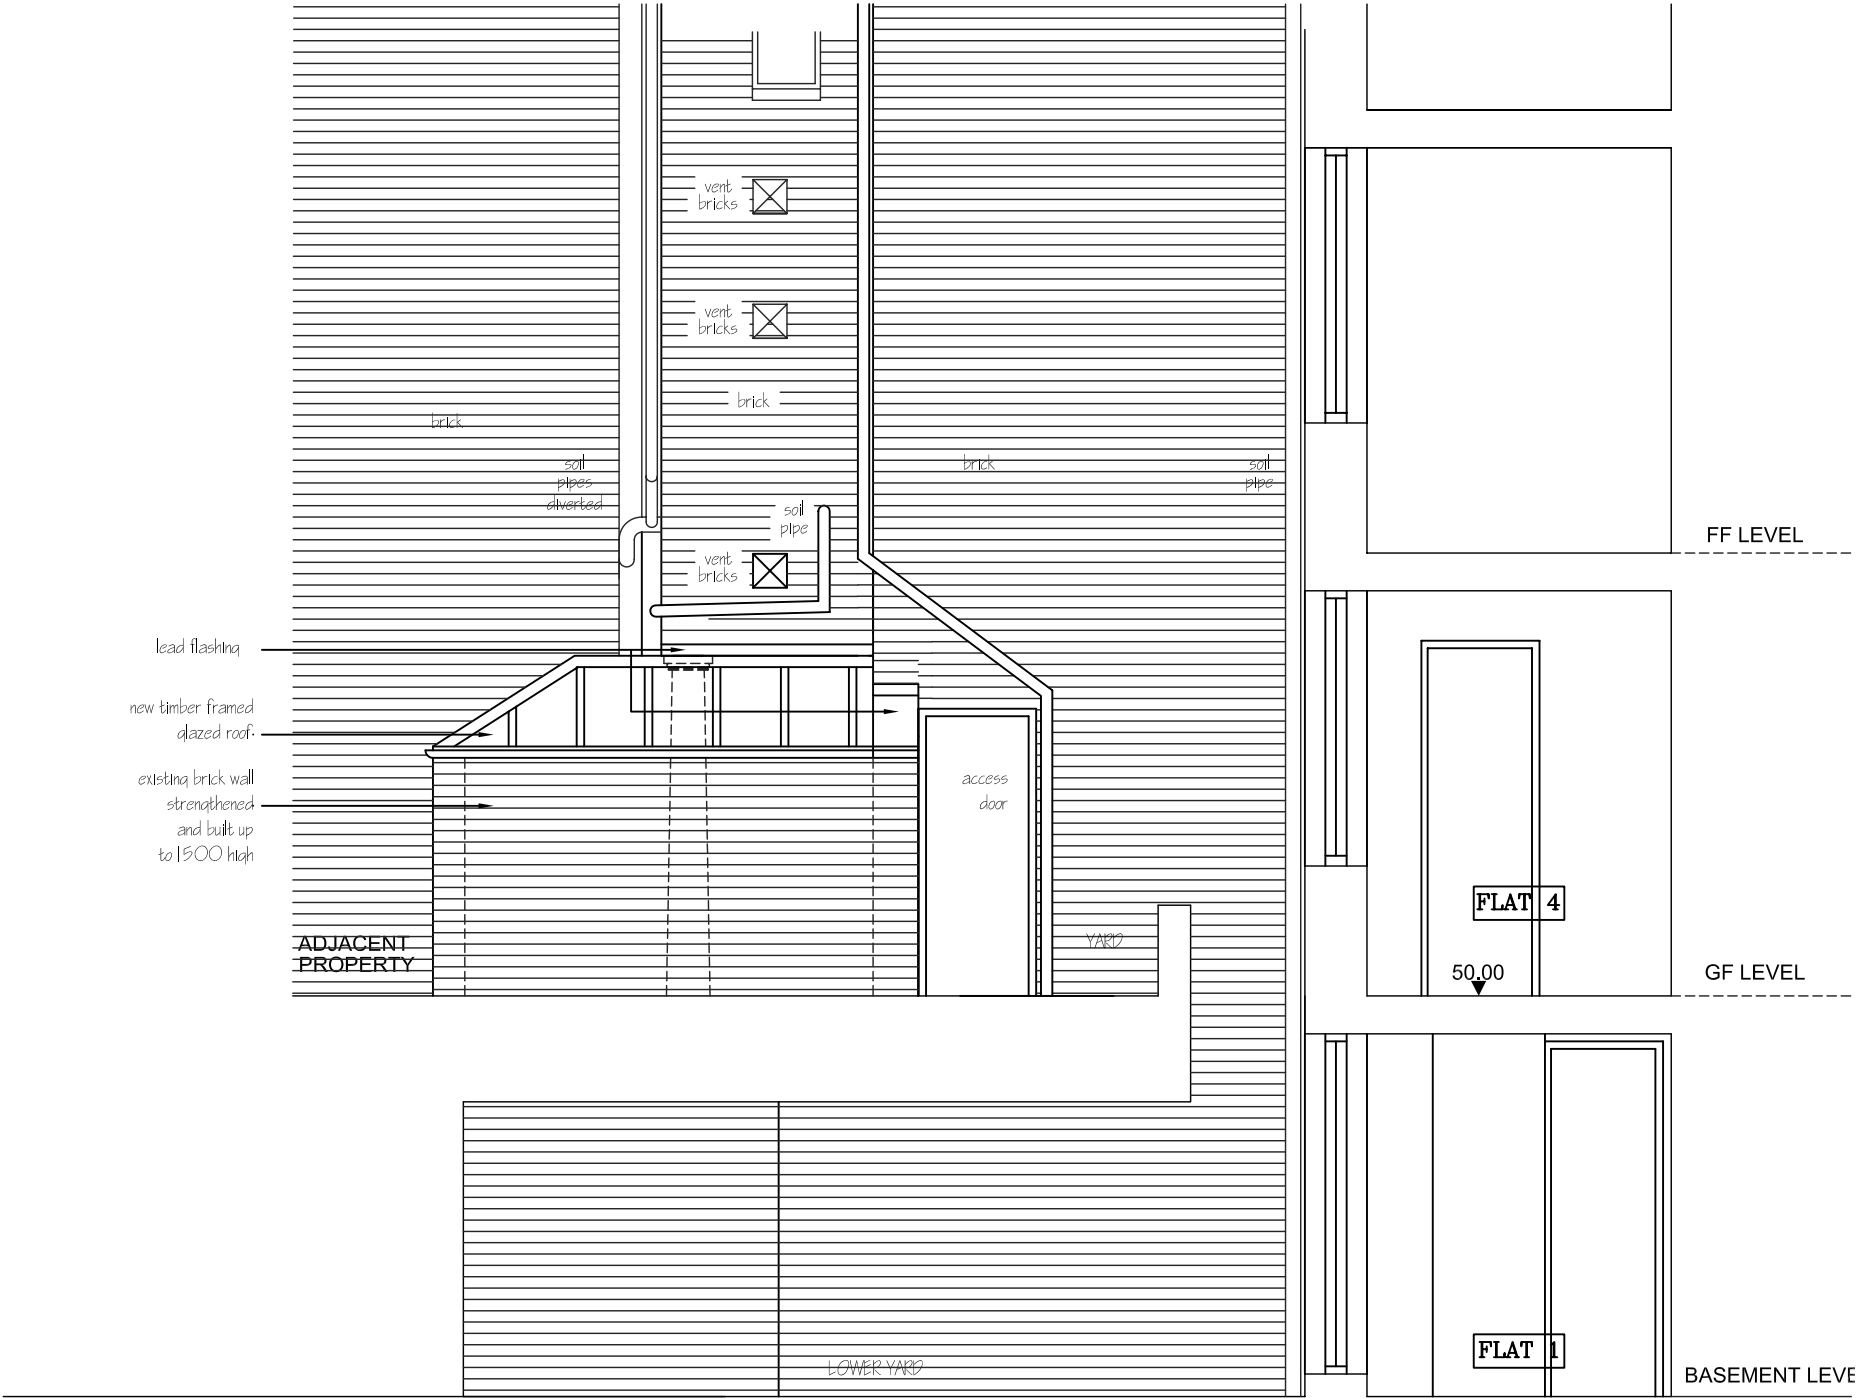

REAR SECTION/ELEVATION
AS EXISTING

DRAWN: AMCH			
DATE: 01.06.10			
SCALE: 1:50 AT A3			
JOB			
PROPOSED FLAT CONVERSION OF 2 FLATS INTO 1, FLATS 2 & 3, 10 GILBERT PLACE LONDON WC1A 2JD			
TITLE REAR ELEVATION AS PROPOSED			
ANNA-MARIE O'HANLON ARCHITECT			
6 WILKINSON ROAD WIMBORNE DORSET UNIT 101 TEL: 01208-922960 MOB: 07760-497772 Email: amouhanlon@bt.com			
STATUS	JOB NO	DRAWING NO	REV
PLANNING	320	PL/006	