



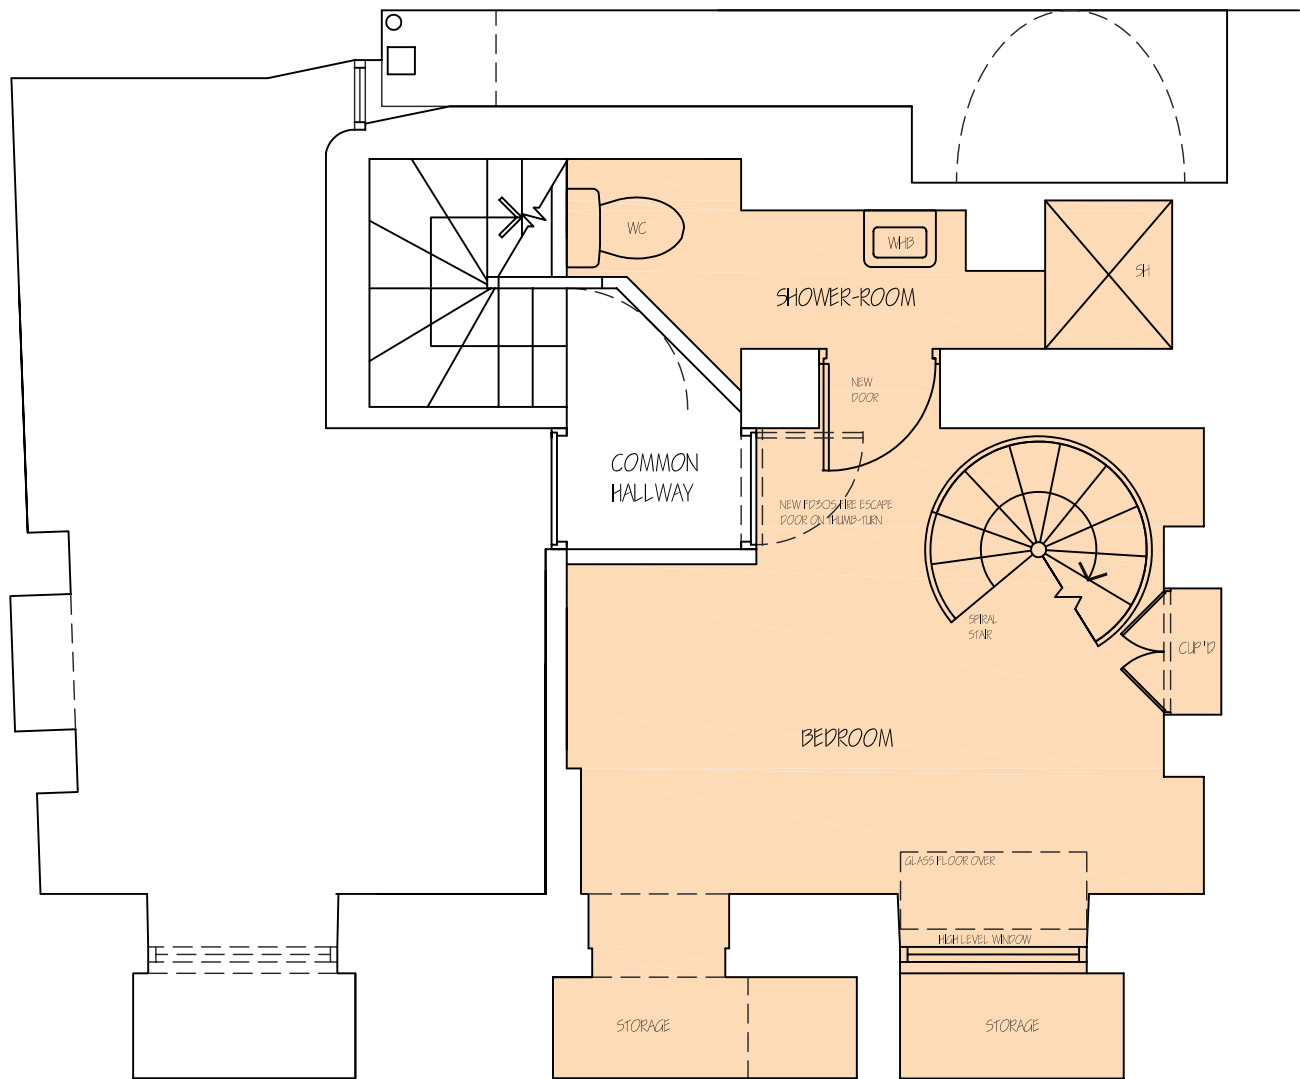

LOWER GROUND FLOOR PLAN

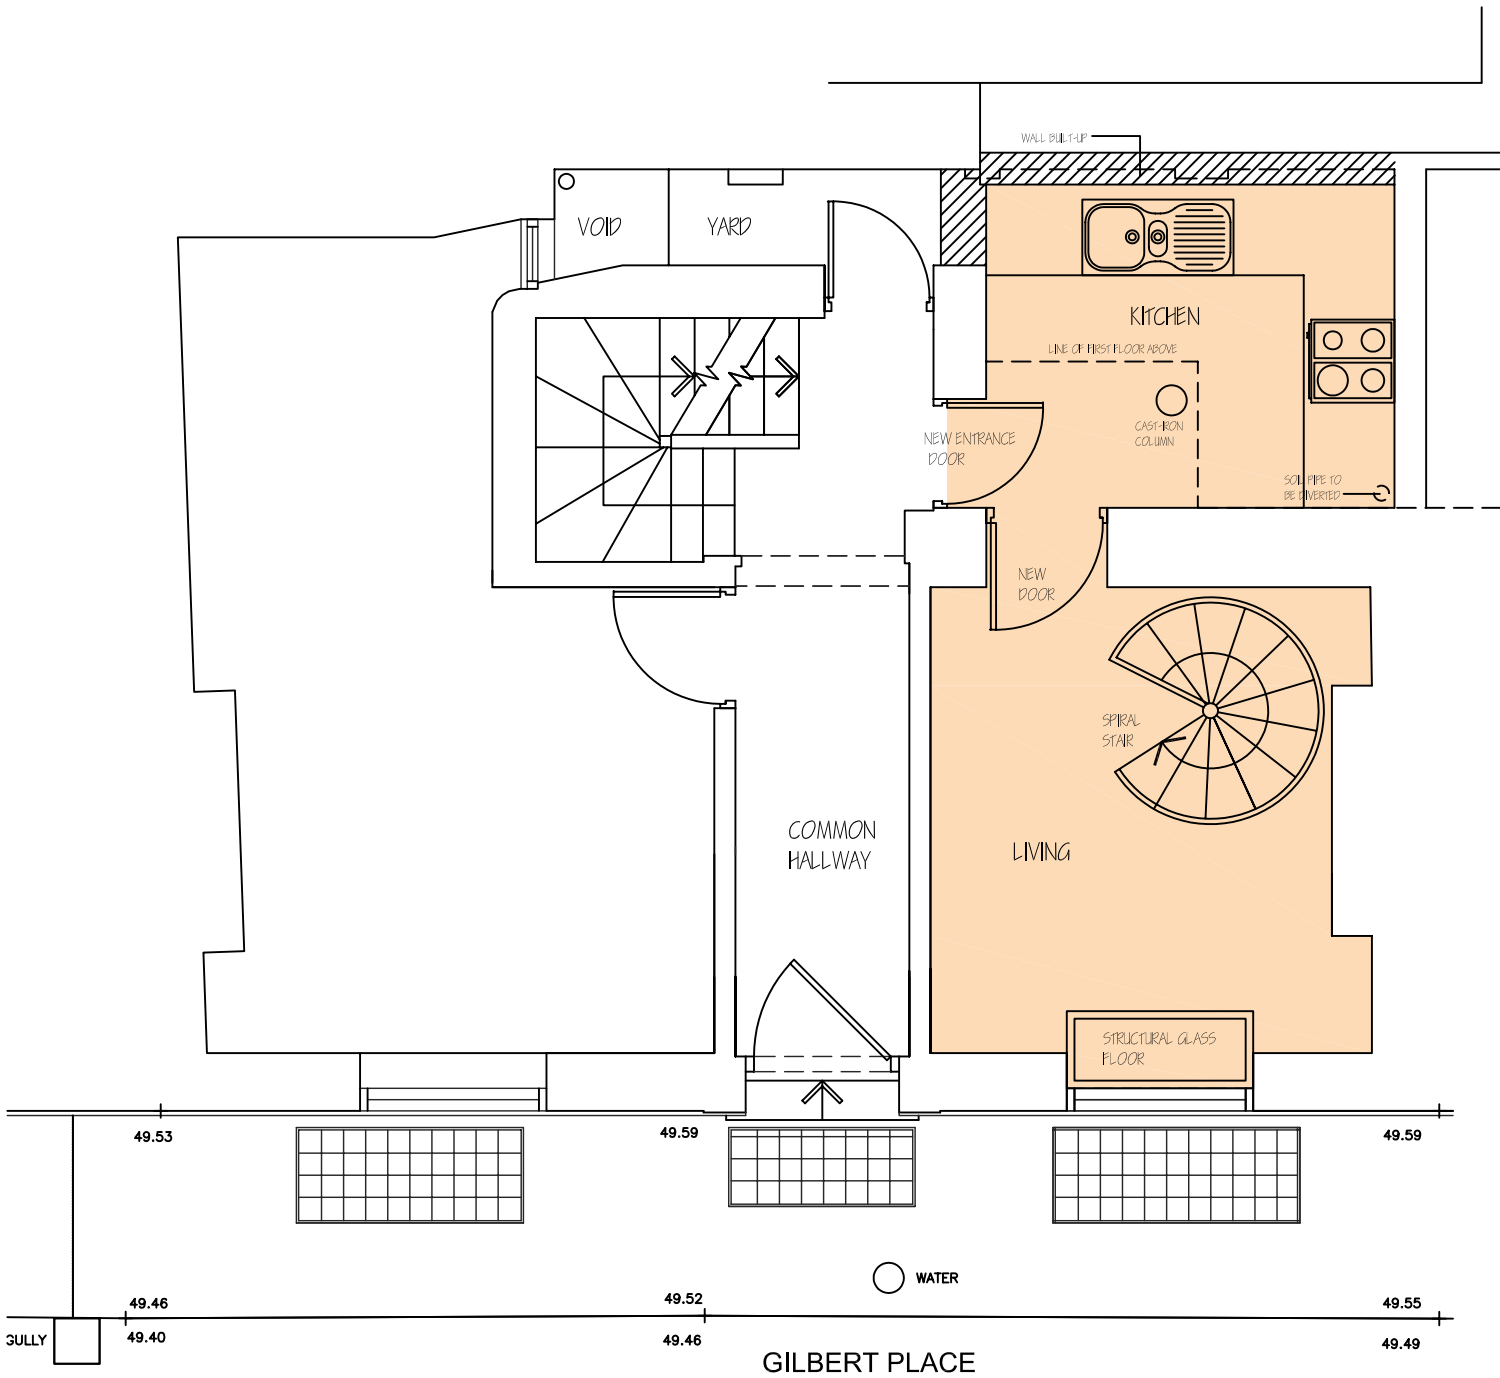

GROUND FLOOR PLAN

REV		
DRAWN	ANNA	
DATE	01.06.10	
SCALE	1:50 PLANS	
JOB PROPOSED CONVERSION OF 2 FLATS INTO 1, FLATS 2 & 3, 10 GILBERT PLACE LONDON WC1A 2JD		
TITLE PROPOSED FLOOR PLANS		
ANNA-MARIE O'HANLON ARCHITECT 6 HERSCHEL ROAD WIMBORNE DORSET DT99 6LJ TEL: 01208-522660 FAX: 01208-457772 Email: anna@ahol.co.uk		
STATUS PLANNING APPROVAL	JOB NO 320	DRAWING NO PL/002
		REV -