
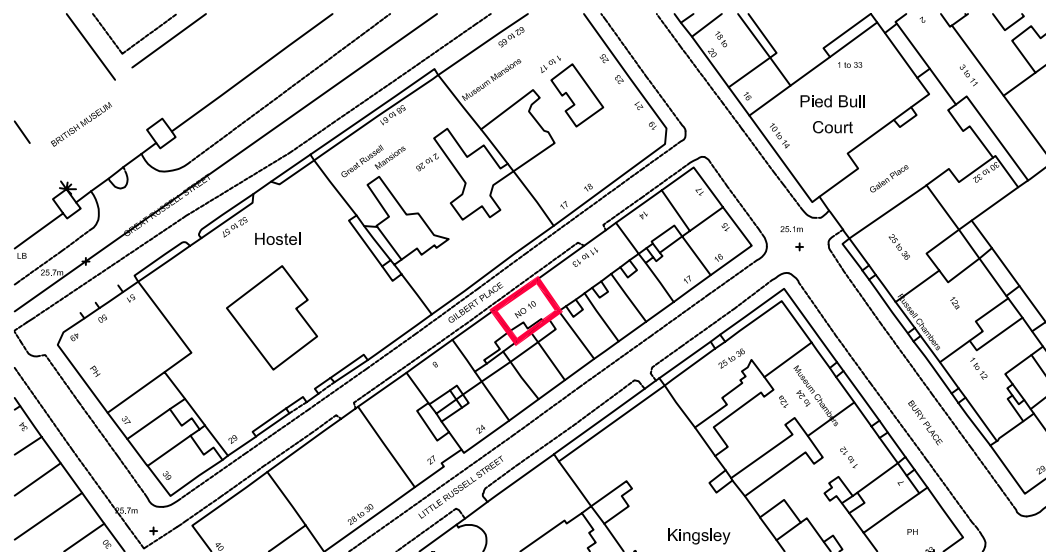
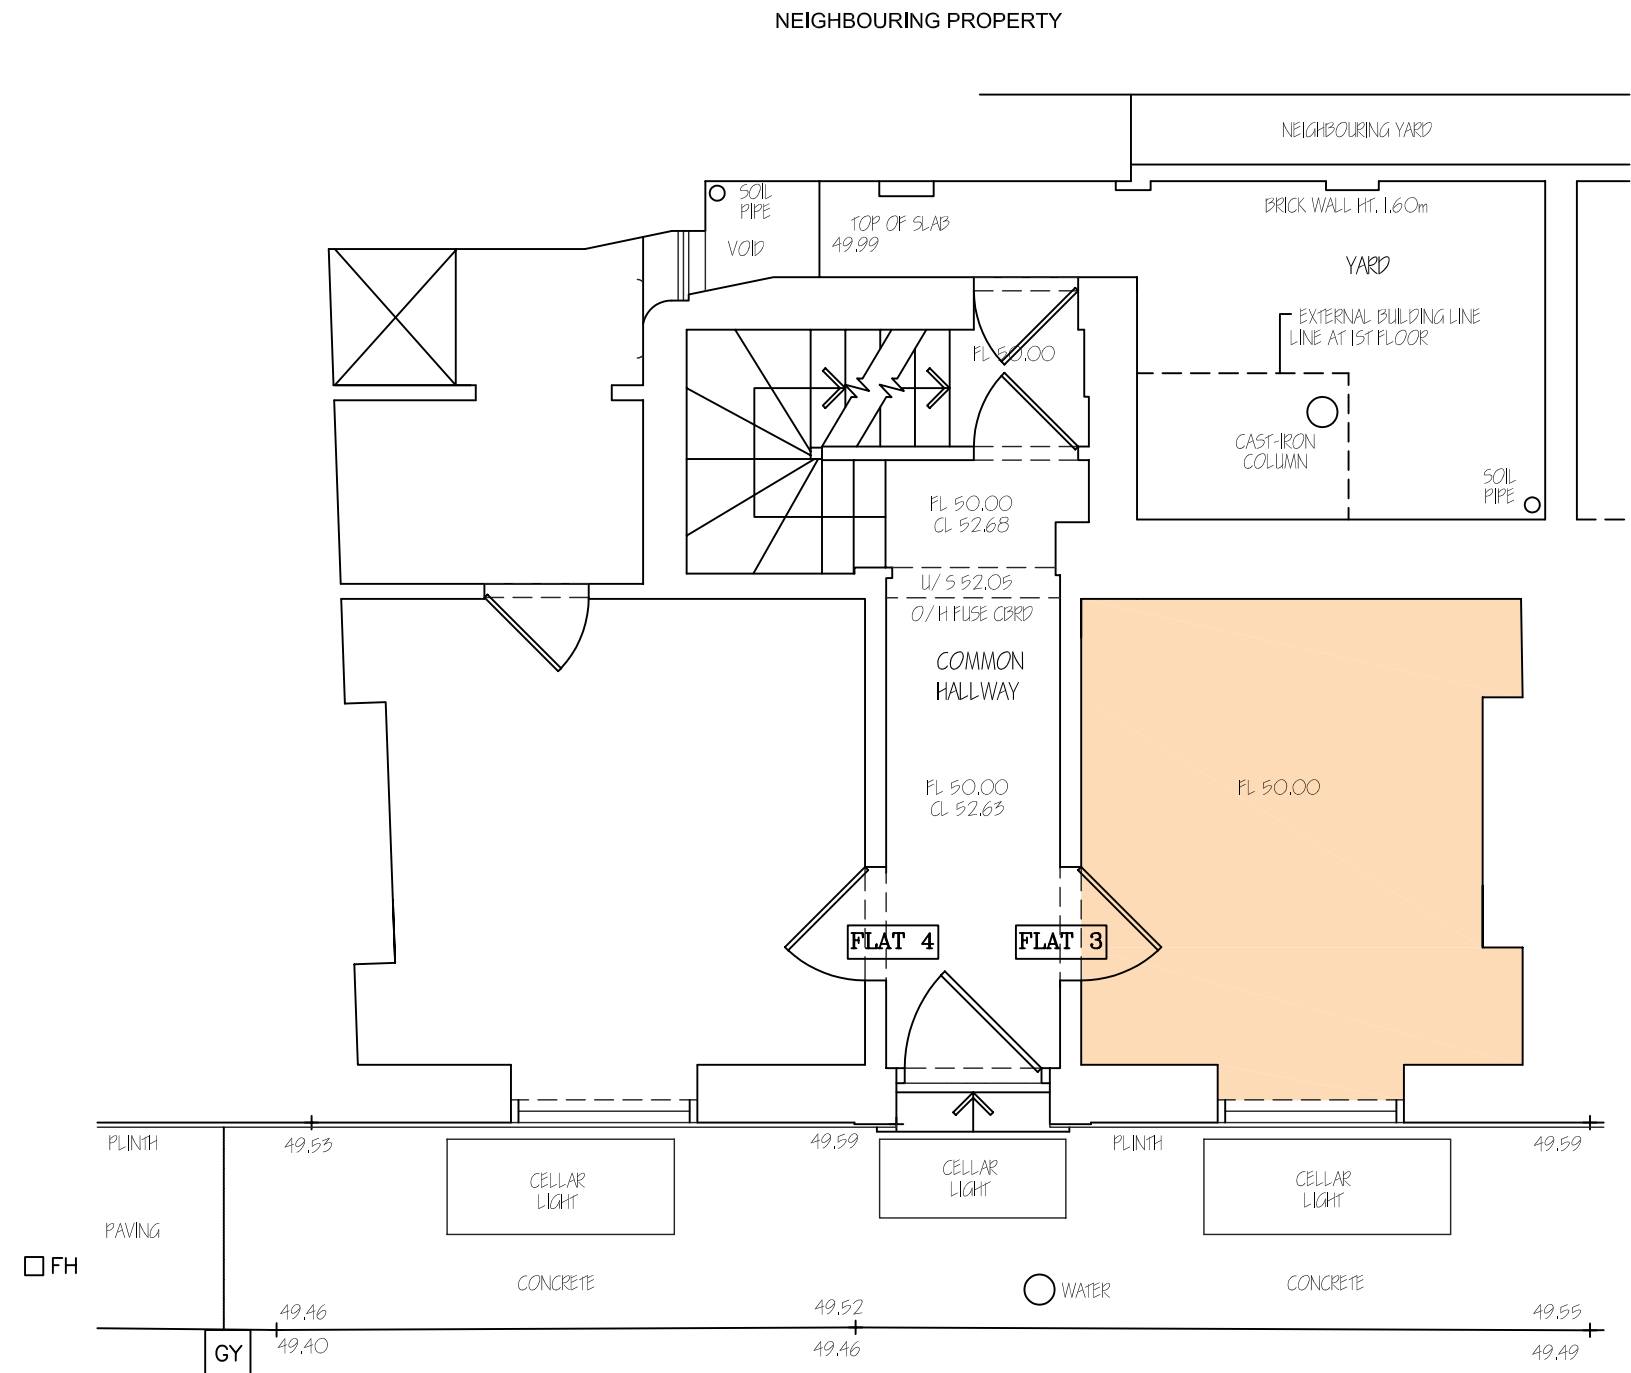


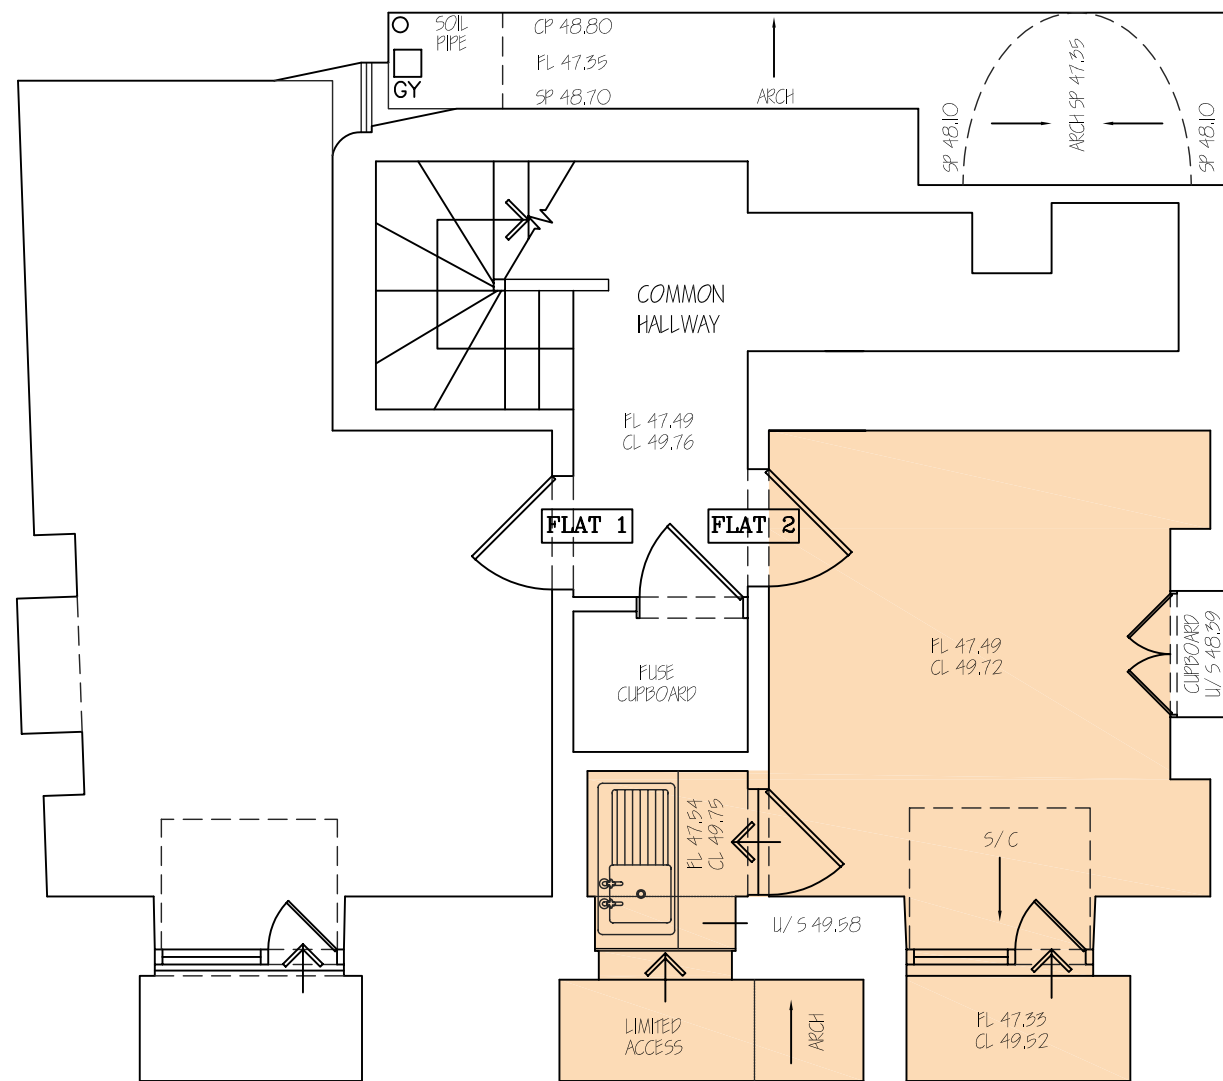

REV			
DRAWN: ANM DATE: 01/06/10 SCALE: 1:50/1:250 A1/A0			
JOB PROPOSED CONVERSION OF 2 FLATS INTO 1, FLATS 2 & 3, 10 GILBERT PLACE LONDON WC1A 2JD			
TITLE SITE LOCATION PLAN/ EXISTING FLOOR PLANS			
ANNA-MARIE O'HANLON ARCHITECT c. 10, PRINCE EDWARD AVENUE DUBLIN D03 X5 IRELAND TEL: 01-408-522560 FAX: 01-760-457772 Email: anna.marie@kilkenny.ie			
STATUS PLANNING APPROVAL	JOB NO 320	DRAWING NO EX/001	REV -