



SECTION A-A

For location of new balcony and iron work see area highlighted in red on key plan and elevation opposite.  
All other iron work is to be retained/reconstructed.

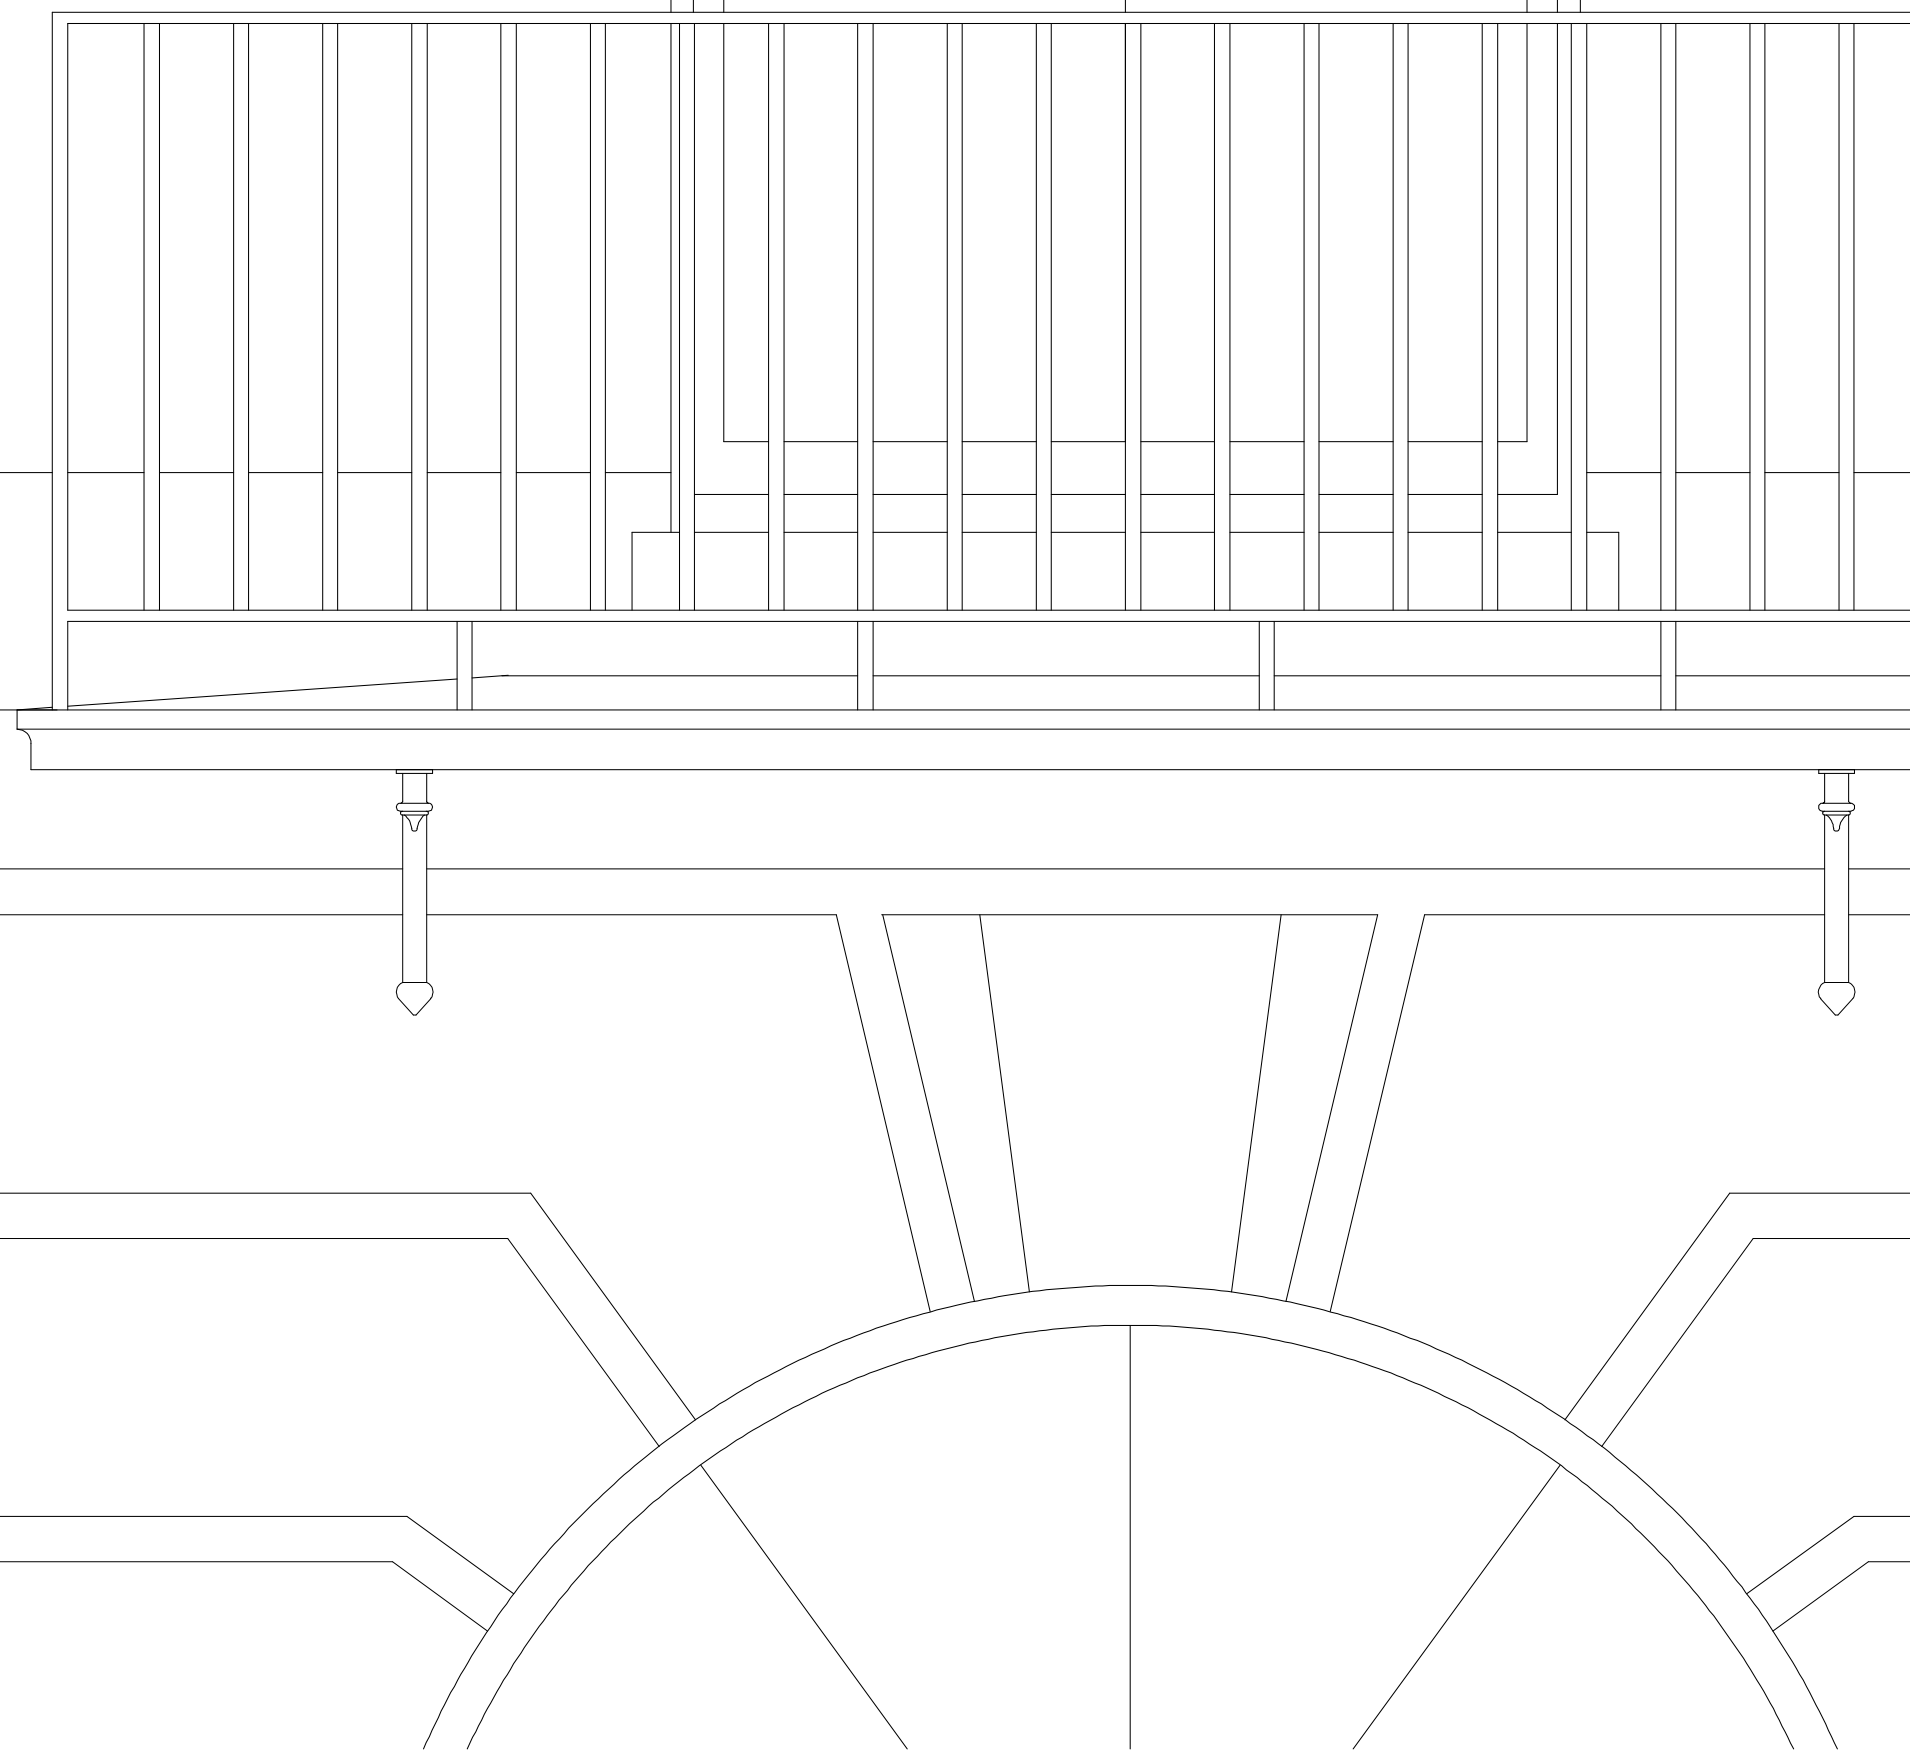


ELEVATION No. 74

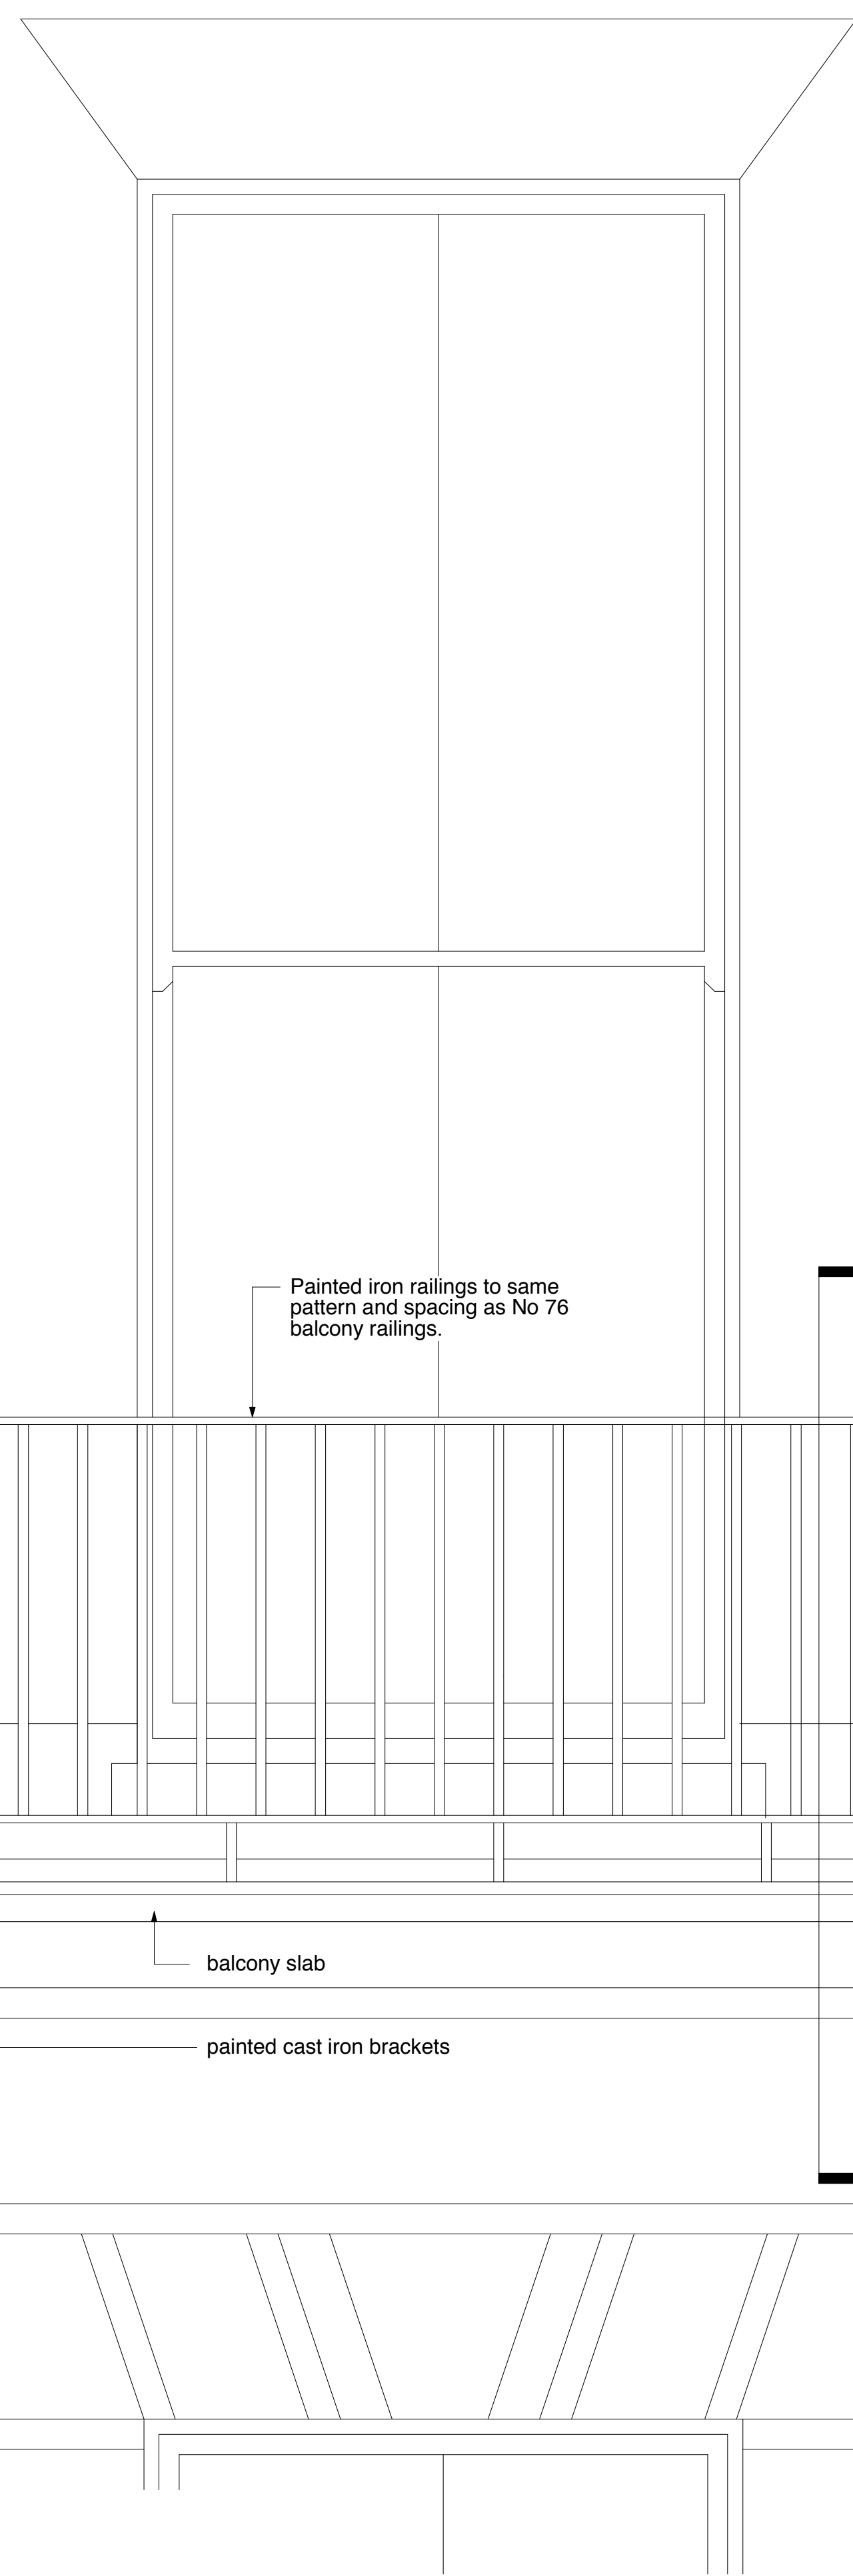


Painted iron railings to same pattern and spacing as No 76 balcony railings.

balcony slab

painted cast iron brackets

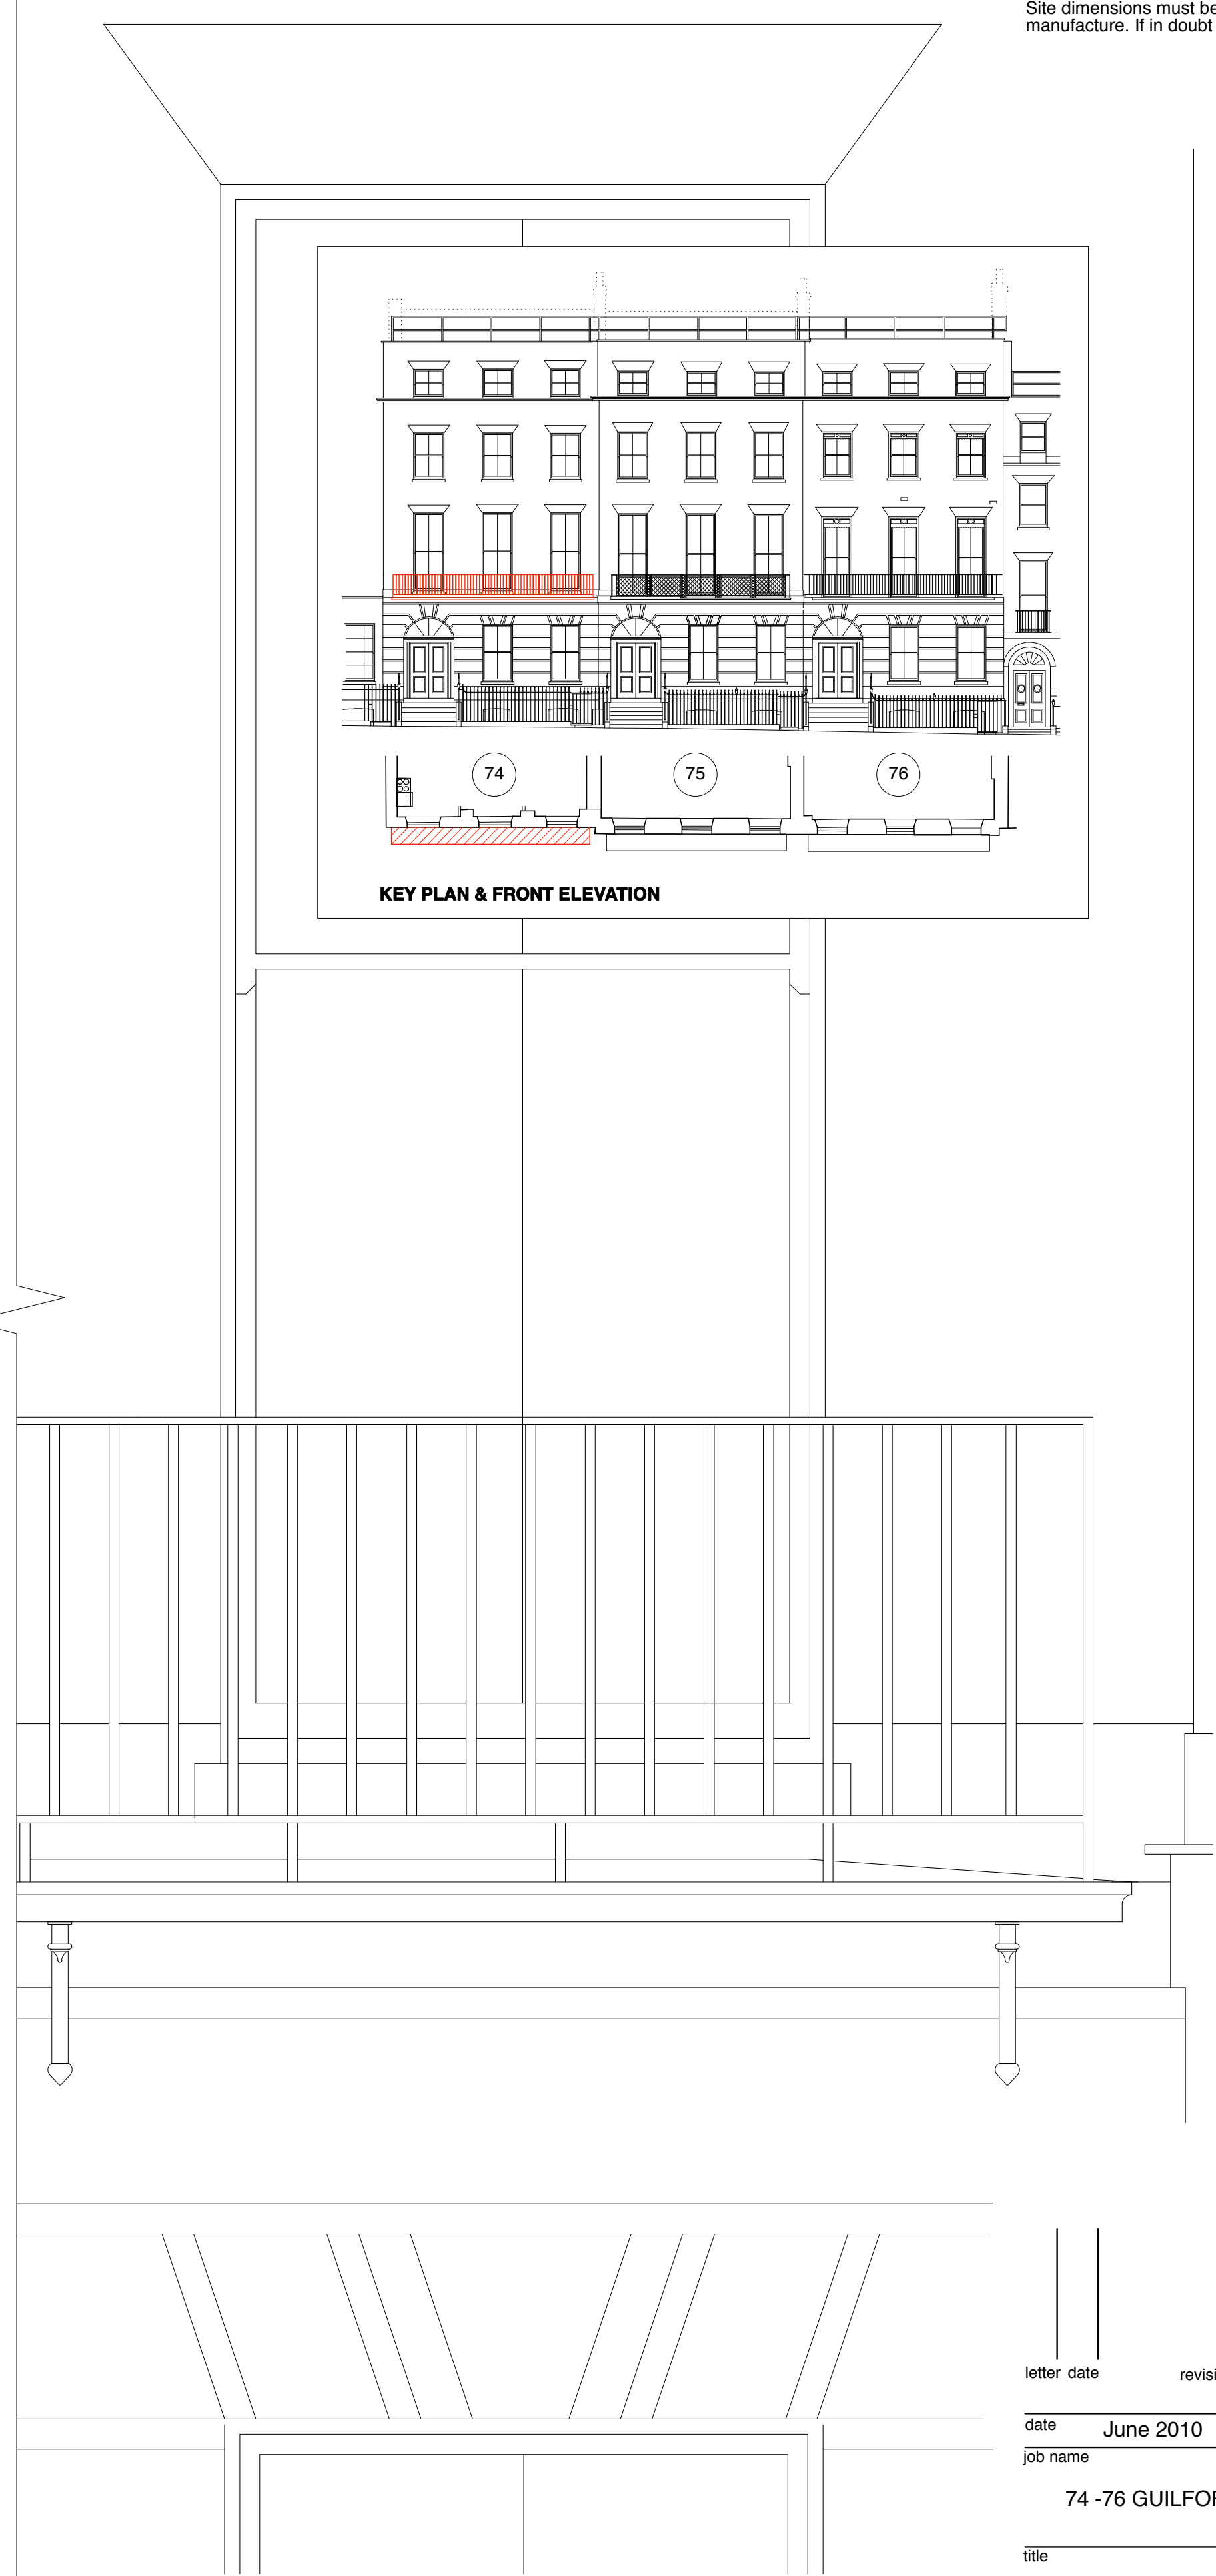

KEY PLAN & FRONT ELEVATION

 

letter	date	revision	initial
	June 2010		
job name			
74 -76 GUILFORD STREET			
title			
PROPOSED BALCONY/ RAILING DETAILS			
scale			
1 : 10 @ A1			
job no.		drawing no.	
1101		D 015	