


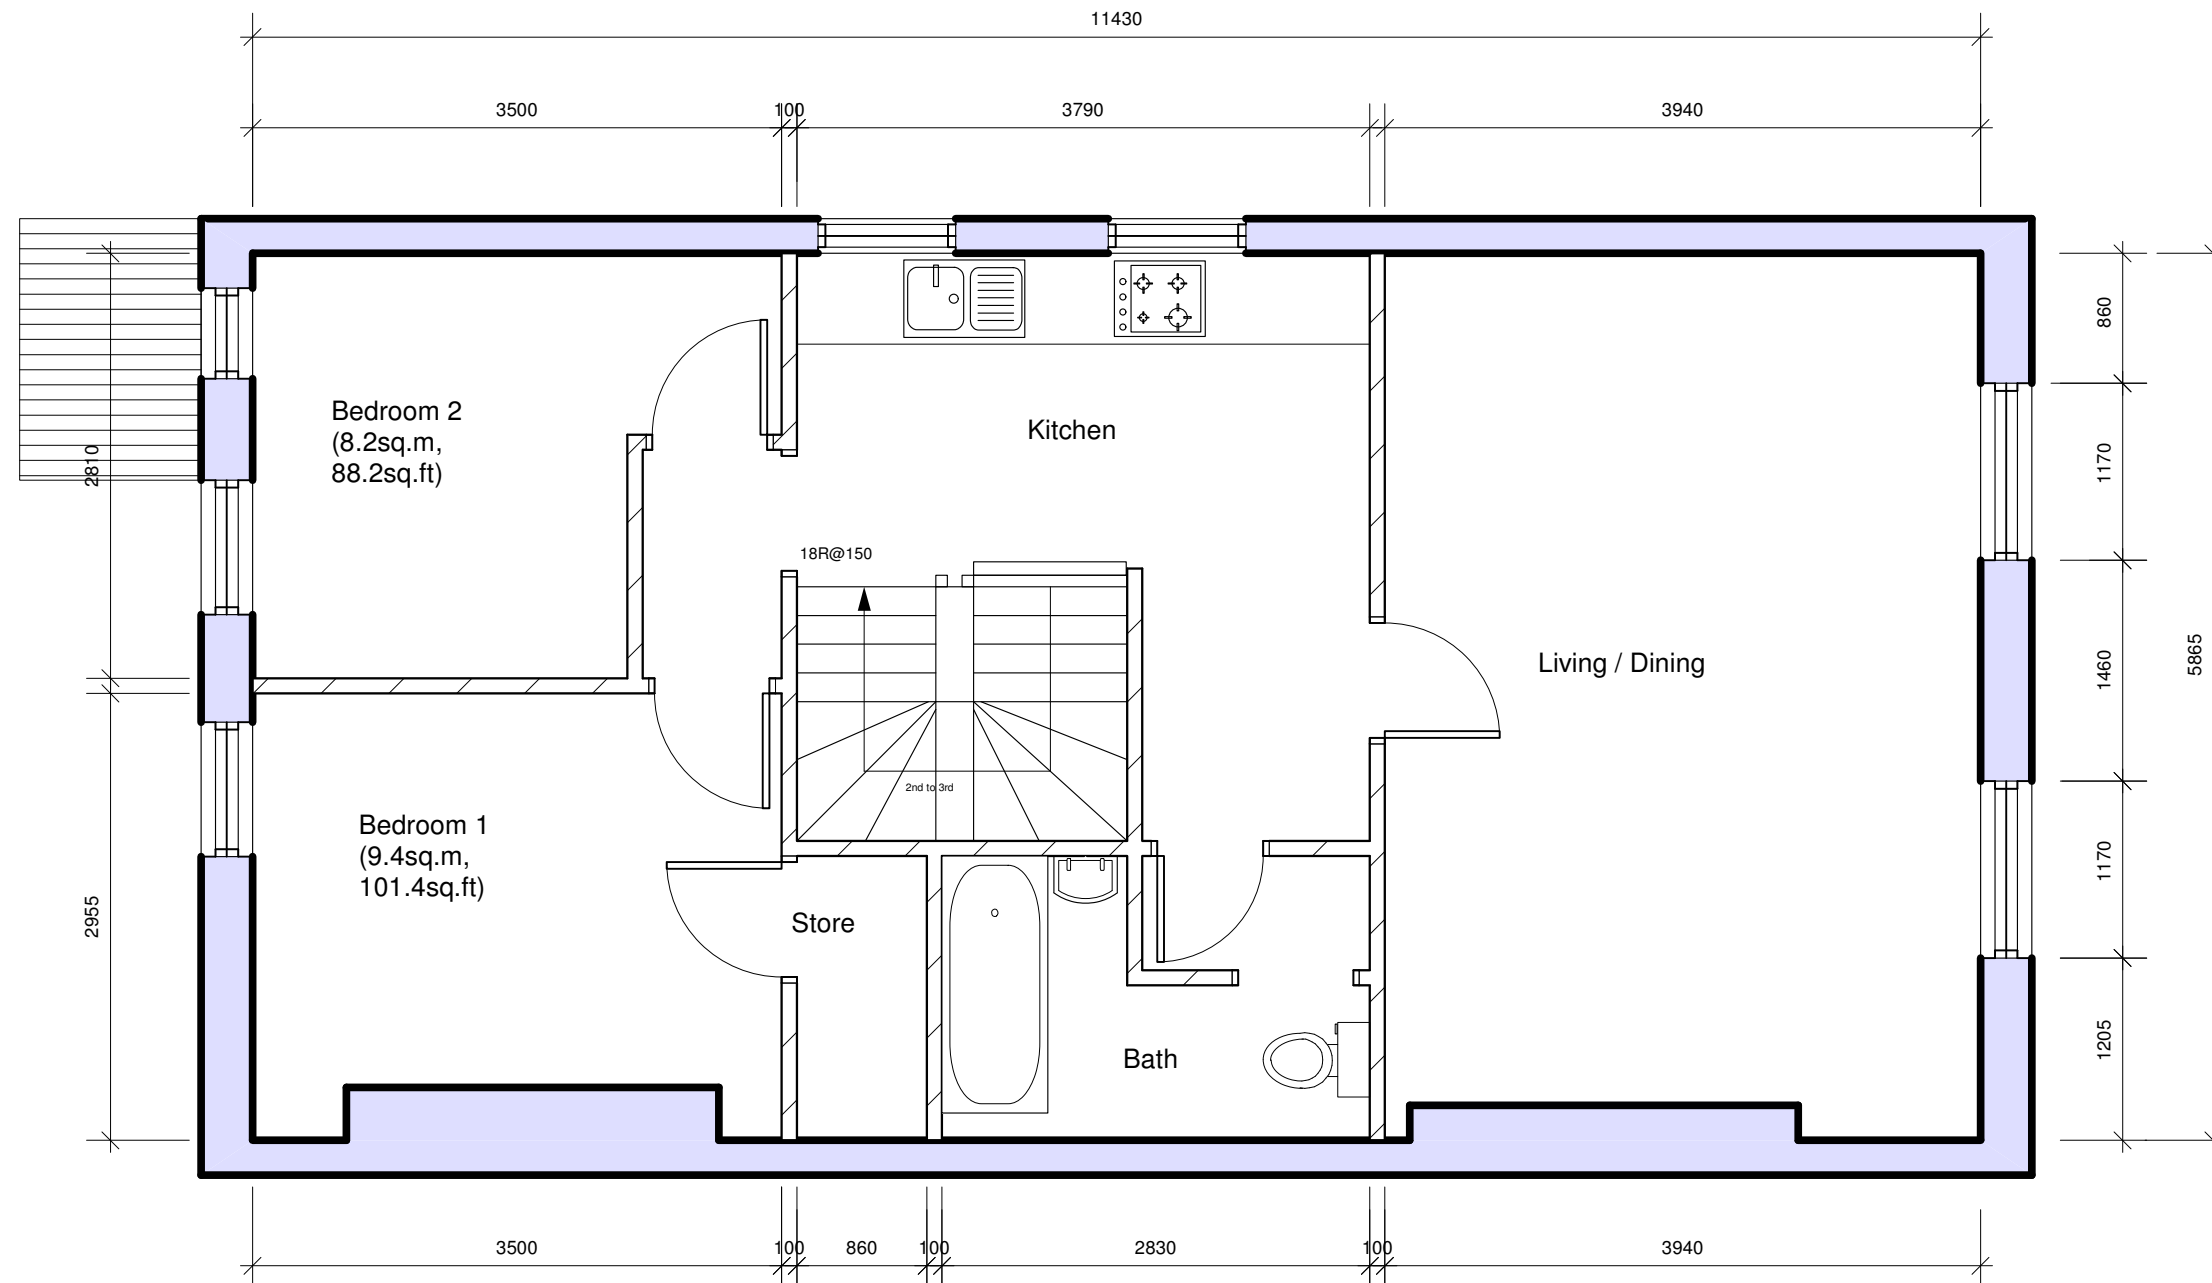

Existing 3RD FLOOR
(61.6sq.m,
662.8sq.ft)

Arch-i-texts UK Ltd. Architectural Imaging, Project Management & Design Consultants 17 Waldegrave Road, London, N8 0QA Telephone : 0797 367 8189	
Project:	23 Drury Lane London WC2B 5RH
Clients:	
Drawing:	Existing 3rd FLOOR PLAN
Date:	APR 2010
Scale:	1:50 @ A3
Drawn:	iw
1002A / PLA / E / 02	