


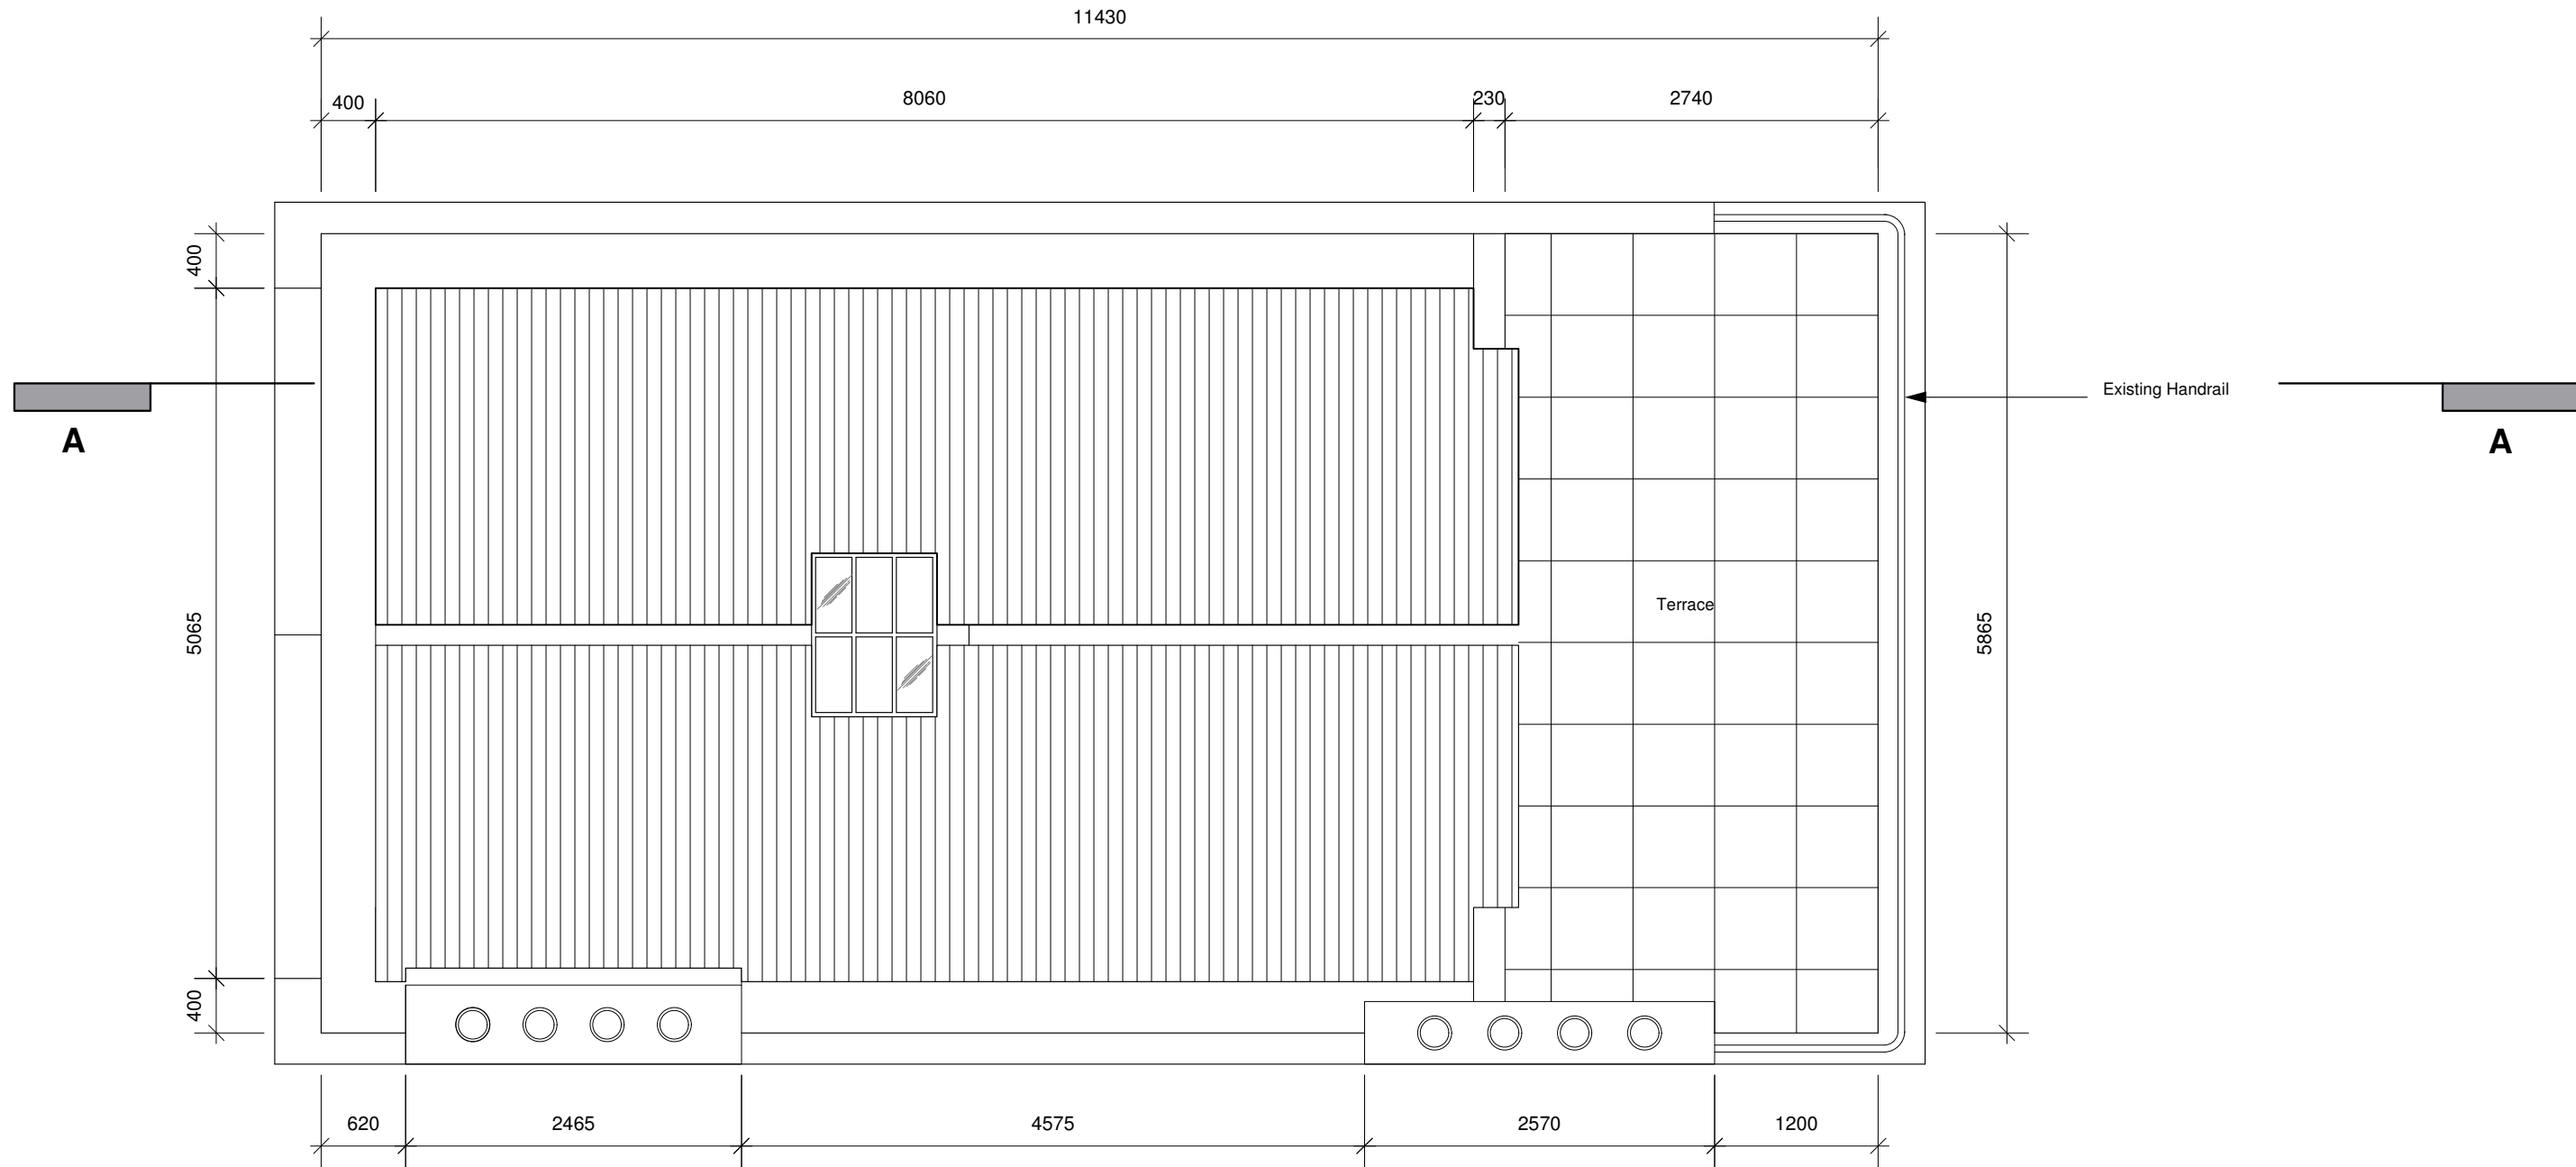

Existing ROOF PLAN

Arch-i-texts
UK Ltd.
Architectural Imaging, Project Management & Design Consultants

17 Waldegrave Road, London, N8 9QA
Telephone : 0797 367 6169

Project:

23 Drury Lane
London
WC2B 5RH

Clients:

Drawing:

Existing
ROOF PLAN

Date:

APR 2010

Scale:

1:50 @ A3

Drawn:

iw

1002A / PLA / E / 04