



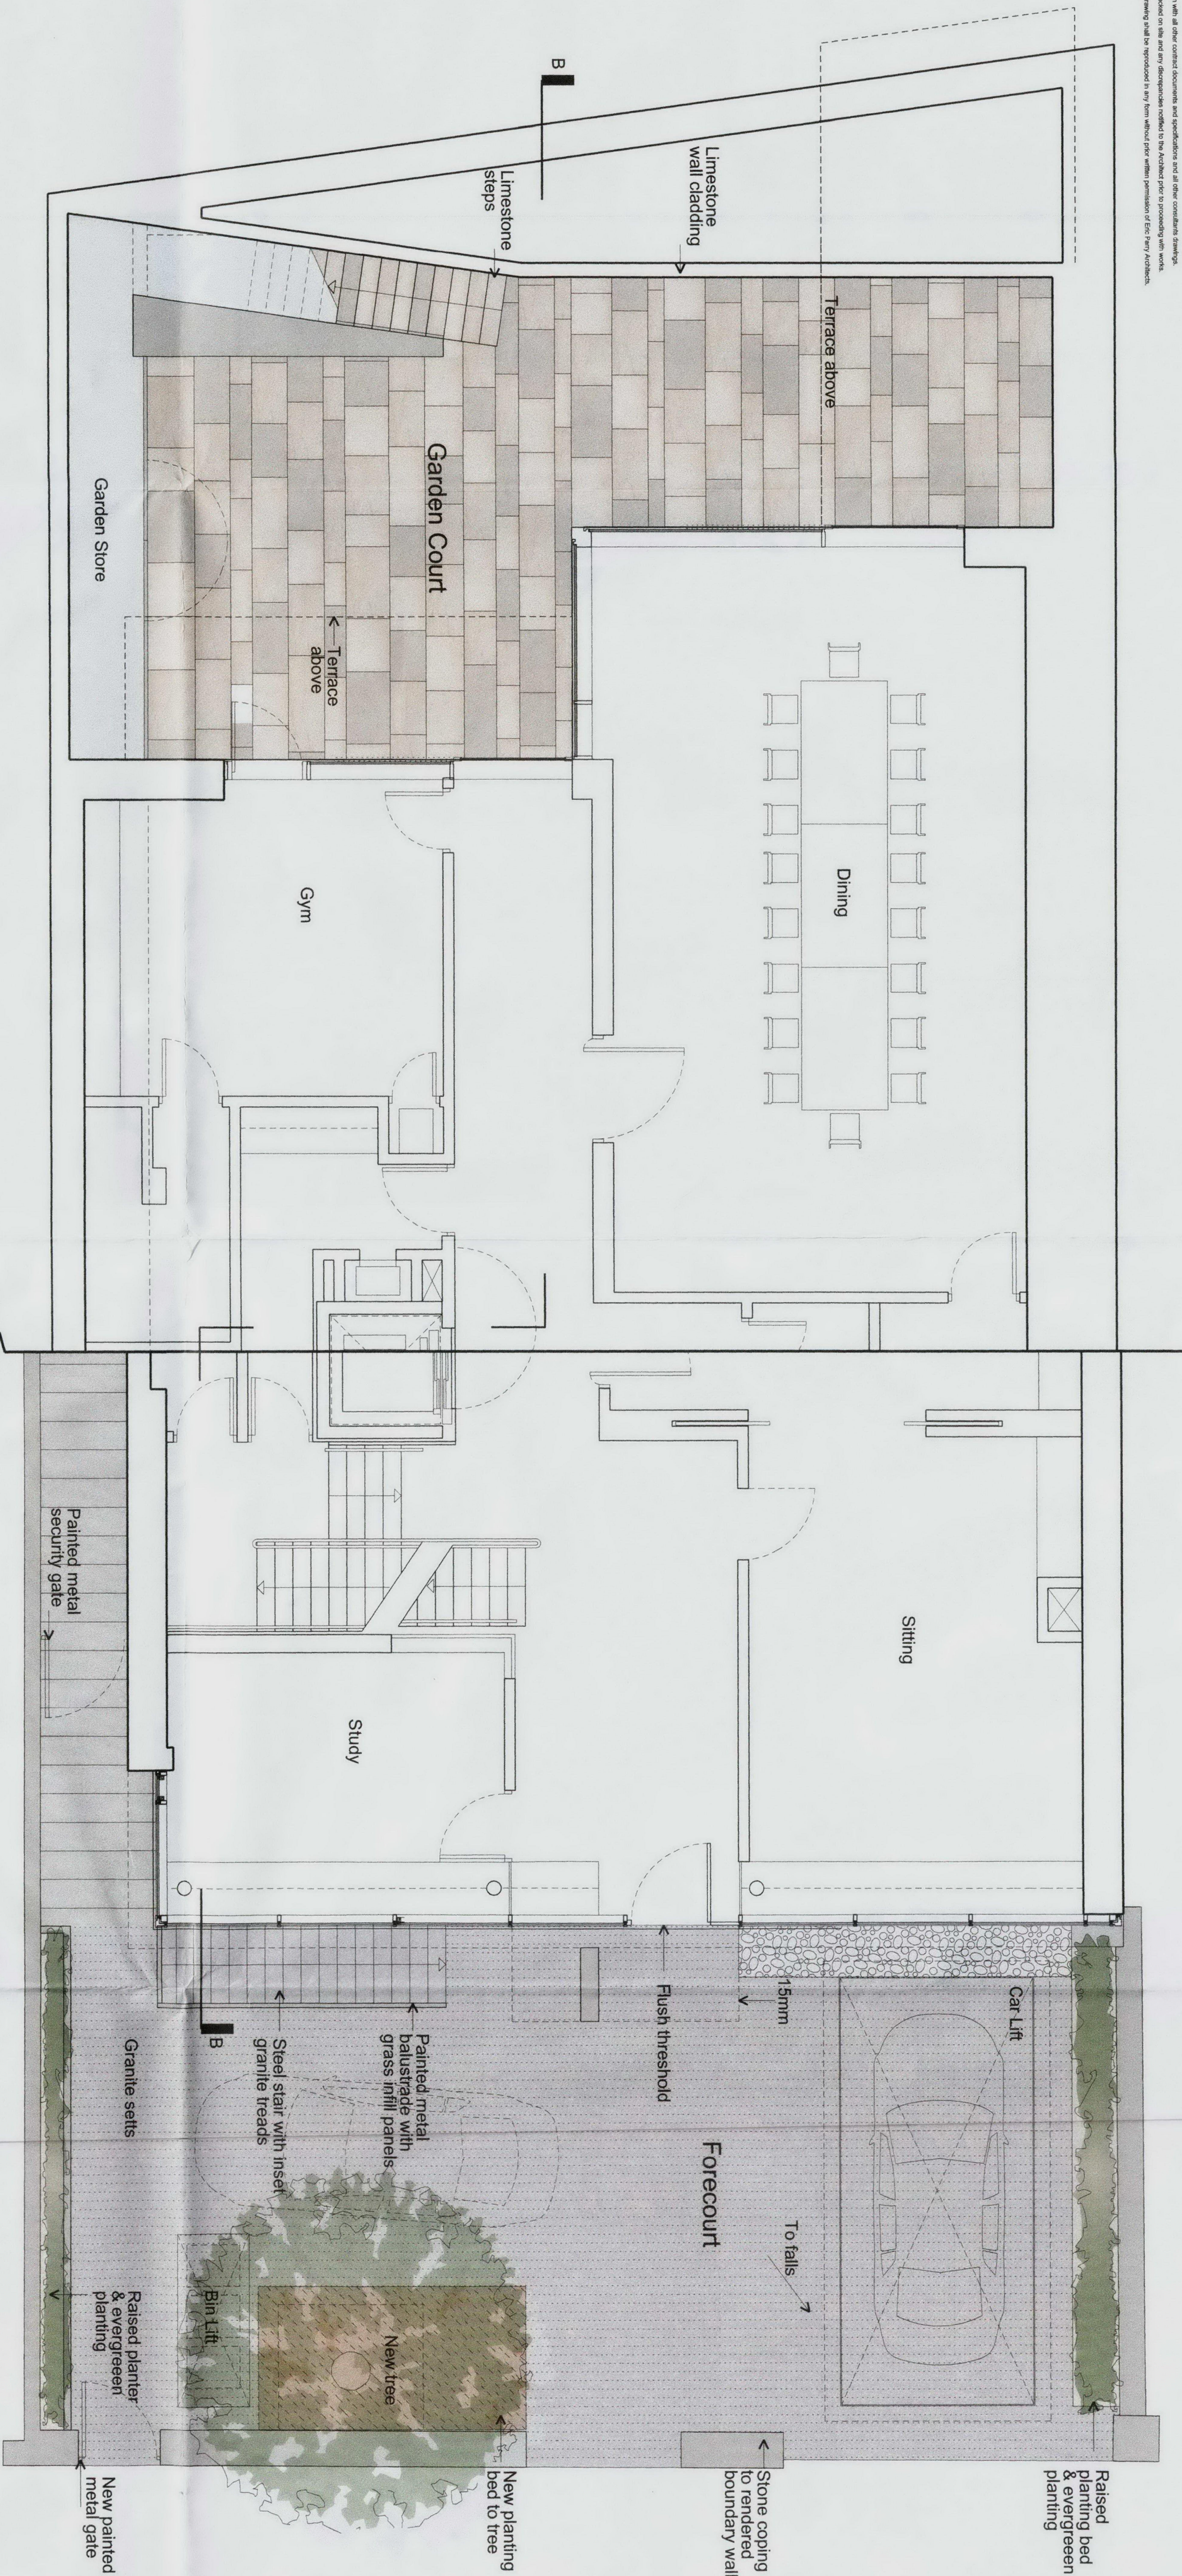

40  
200  
Part Basement Landscape Plan showing lower ground floor garden court  
Proposed Basement Floor Plan 1:50

40  
200  
Part Ground Floor Landscape Plan showing forecourt  
Proposed Ground Floor Plan 1:50

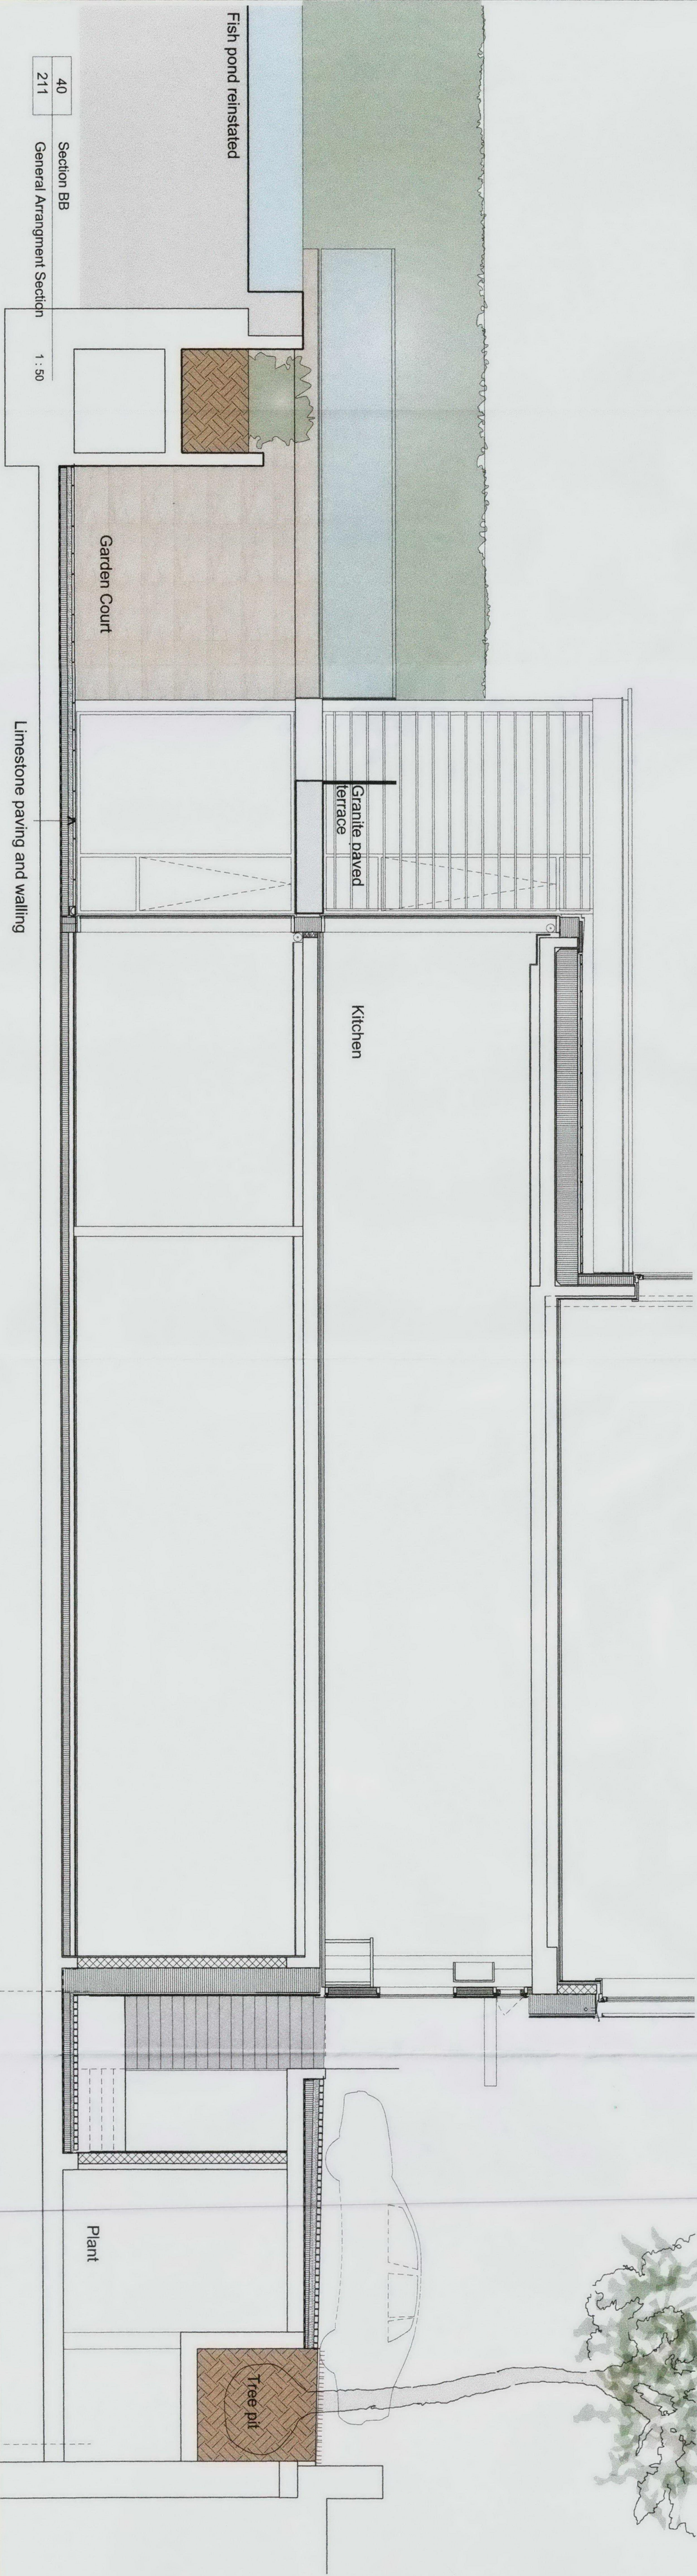

40  
211  
Section BB  
General Arrangement Section 1:50

Limestone paving and walling

|                        |  |          |    |                 |      |    |   |  |                       |  |               |                                              |  |            |                |            |    |
|------------------------|--|----------|----|-----------------|------|----|---|--|-----------------------|--|---------------|----------------------------------------------|--|------------|----------------|------------|----|
| Rev Description        |  | Date     | By | Rev Description | Date | By | 28 - 42 Banner Street<br>London EC1Y 8RF<br>Tel 020 7608 9600<br>Fax 020 7608 9601<br>www.ericparryarchitects.co.uk |  | Eric Parry Architects |  | client        | Queen's Grove Residents                      |  | scale      | 1:50           | drawn by   | BL |
| 10 Issued for planning |  | 14.06.10 | BL |                 |      |    |   |  |                       |  | project       | 40 Queen's Grove, NW8                        |  | date       | 04.04.10       | checked by | RD |
|                        |  |          |    |                 |      |    |   |  |                       |  | drawing title | Landscape Design<br>General Arrangement Plan |  | drawing no | EPA/QGR 40/200 | P0         |    |