



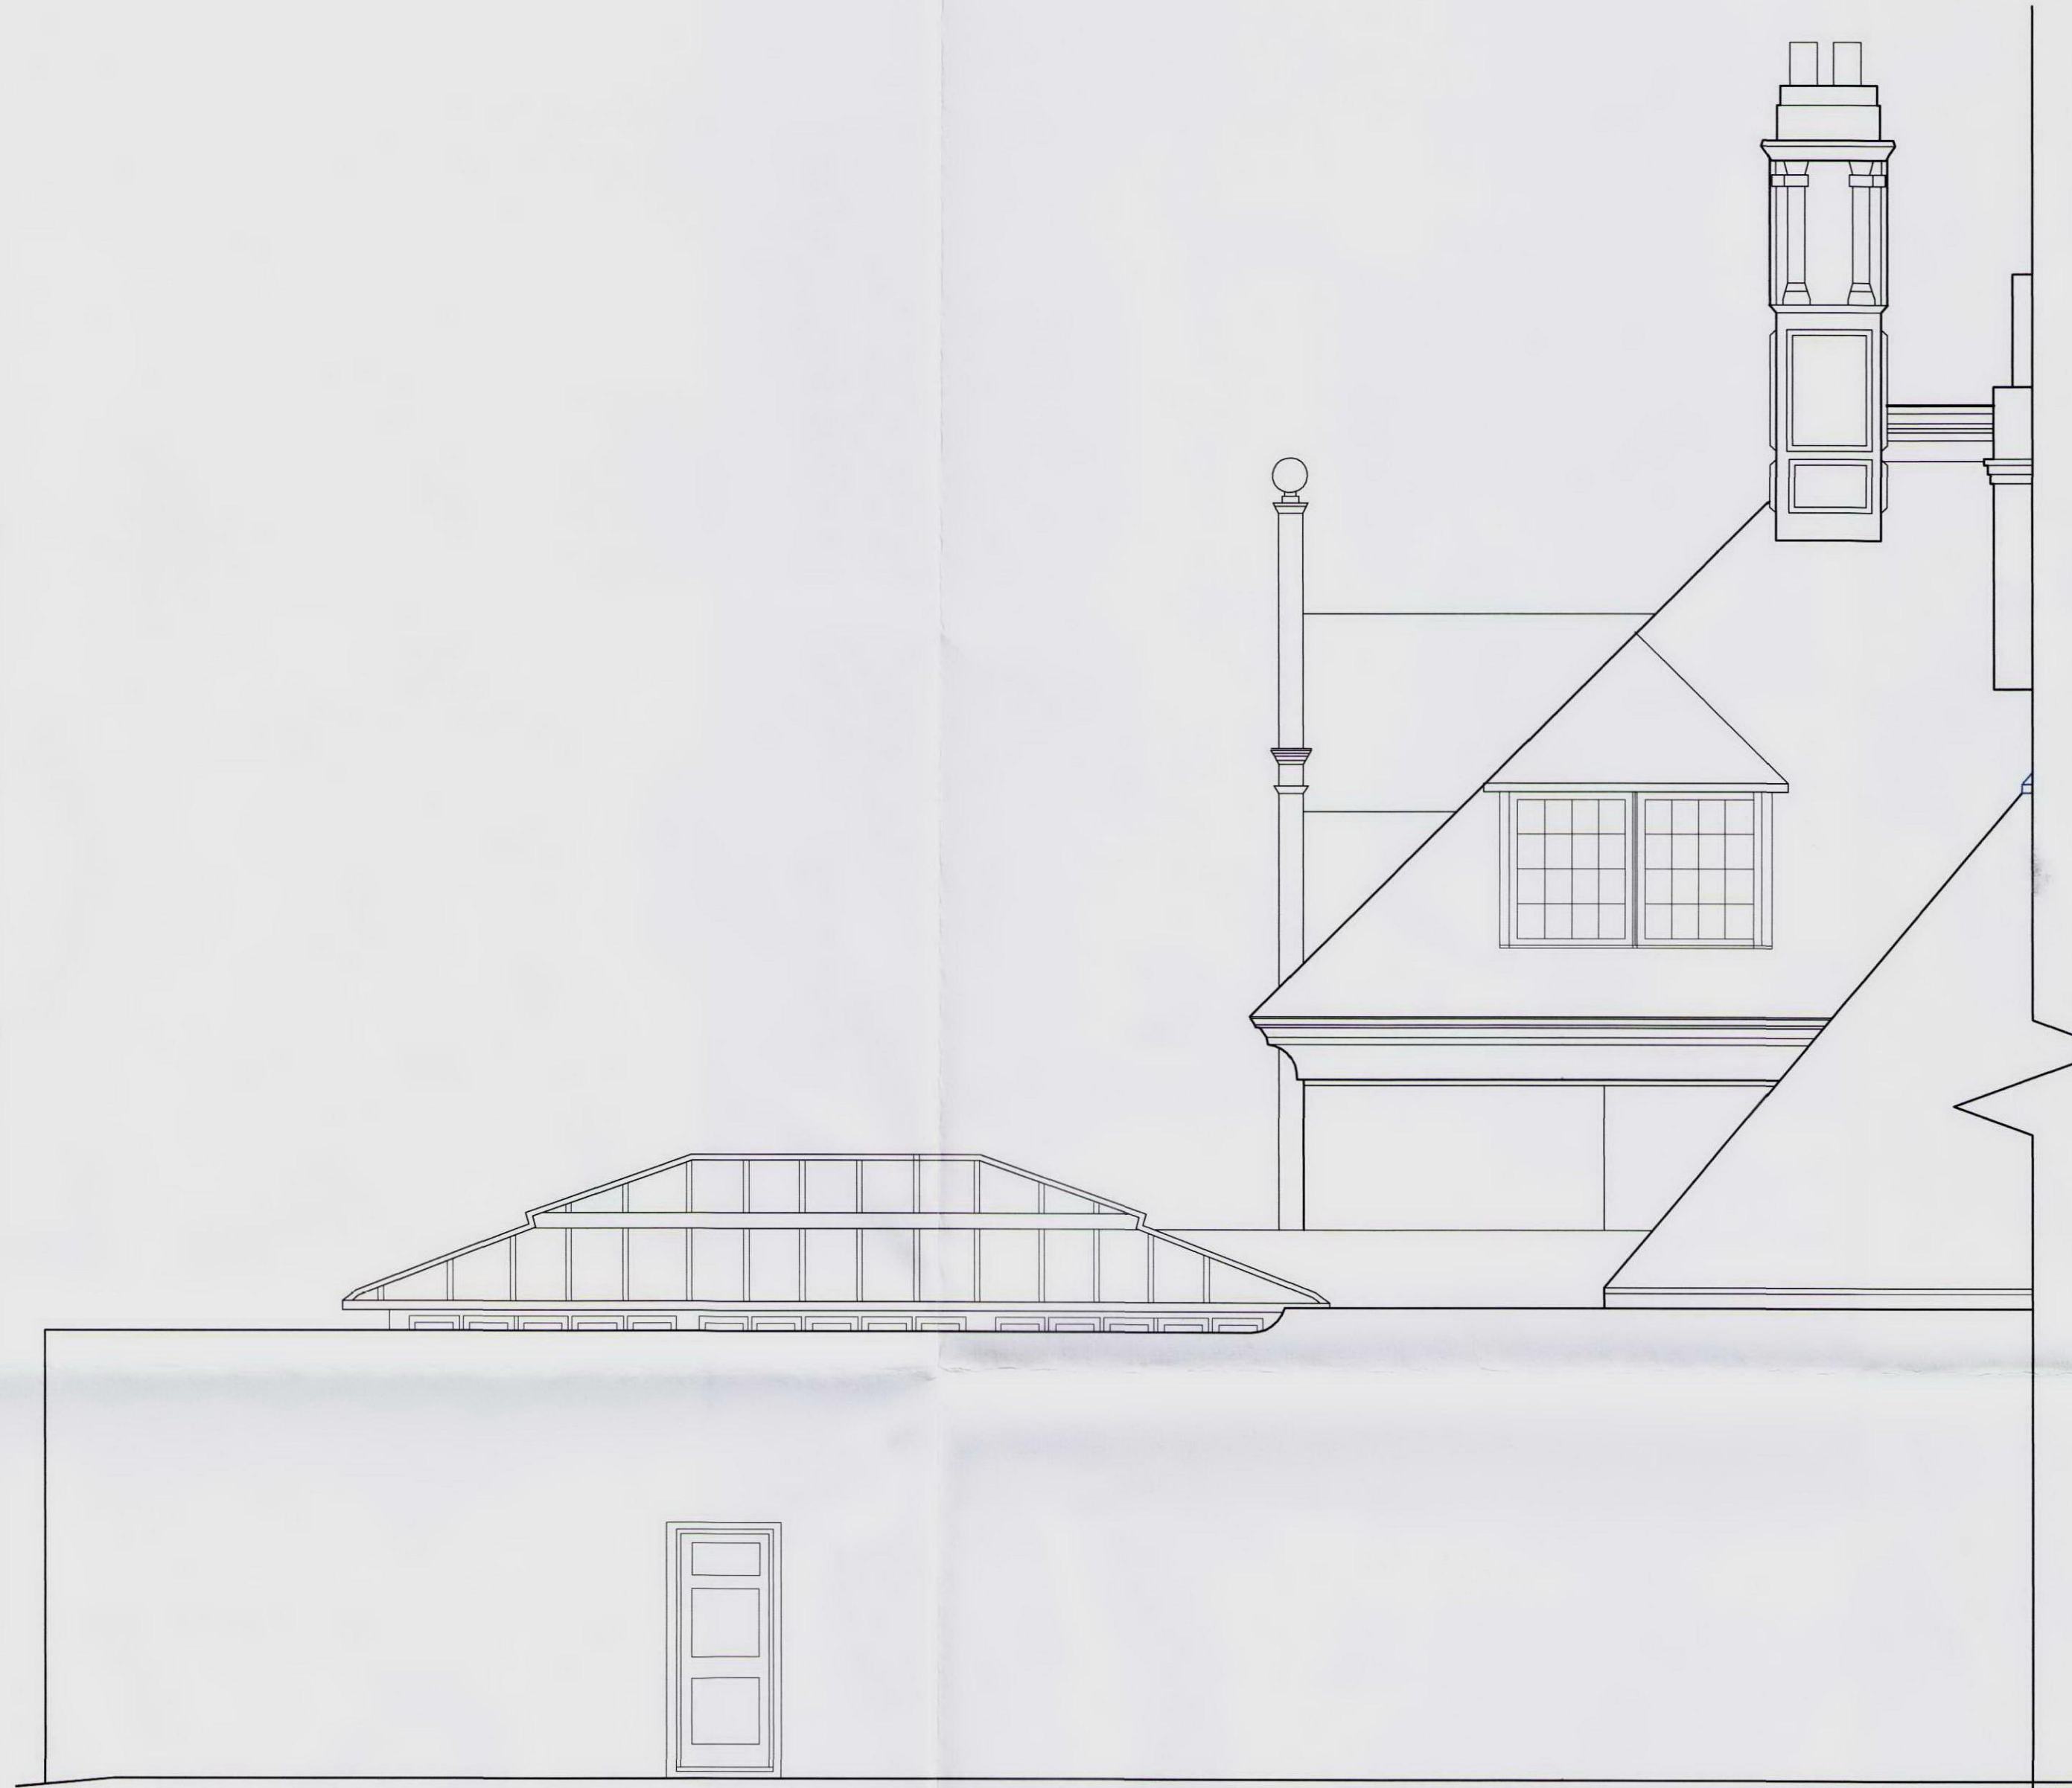

Existing North Elevation

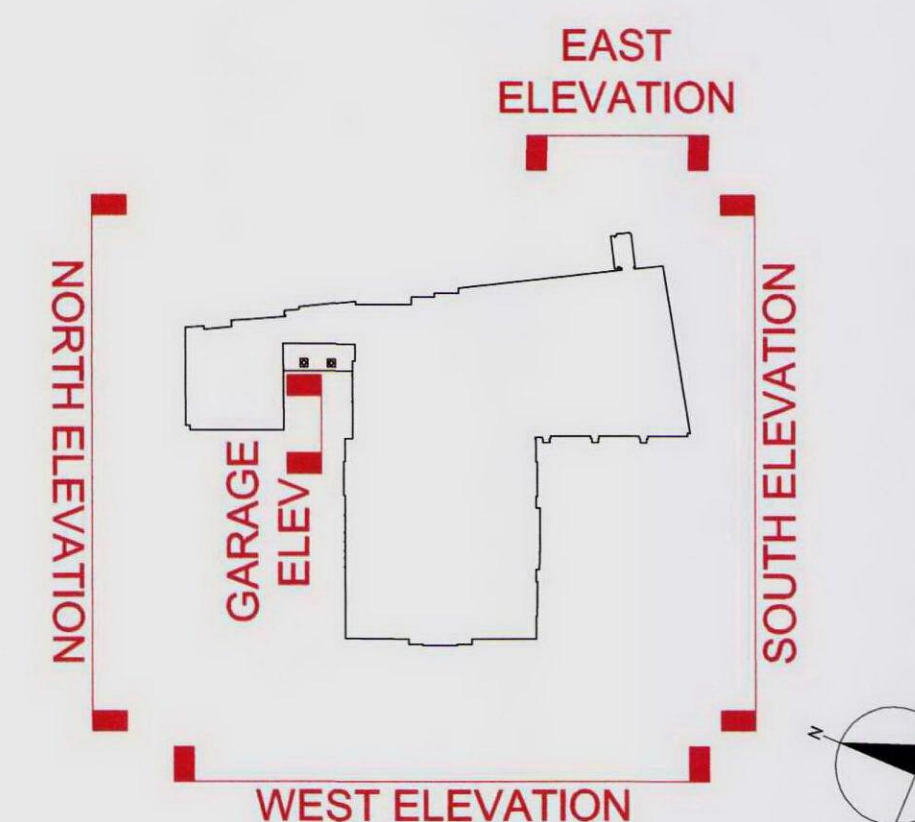

Existing North Elevation



PLANNING

FOR PLANNING APPLICATION PURPOSES ONLY

This drawing has been produced for 'Guglielmo Sartori di Borgorico' for the project/site named as 'Manor Farm, Hampstead', and is submitted as part of a planning application relating to this site name only and is not intended for use by any other person or organisation or for any other purpose.

© PKS Architects LLP

May 2010

DO NOT SCALE FROM THIS DRAWING: Verify all dimensions on site

PKS architects		project Manor Farm	
		title Existing North & East Elevations	
scale 1:50 @ A1	author EW	dwg no. 020-02	rev.
date May 2010	job no. 770A		

© PKS Architects LLP 10 Deane House Studios, Greenwood Place, London, NW5 1LB t. 020 7424 4800 f. 020 7424 4801 e. pks@pksarchitects.com