




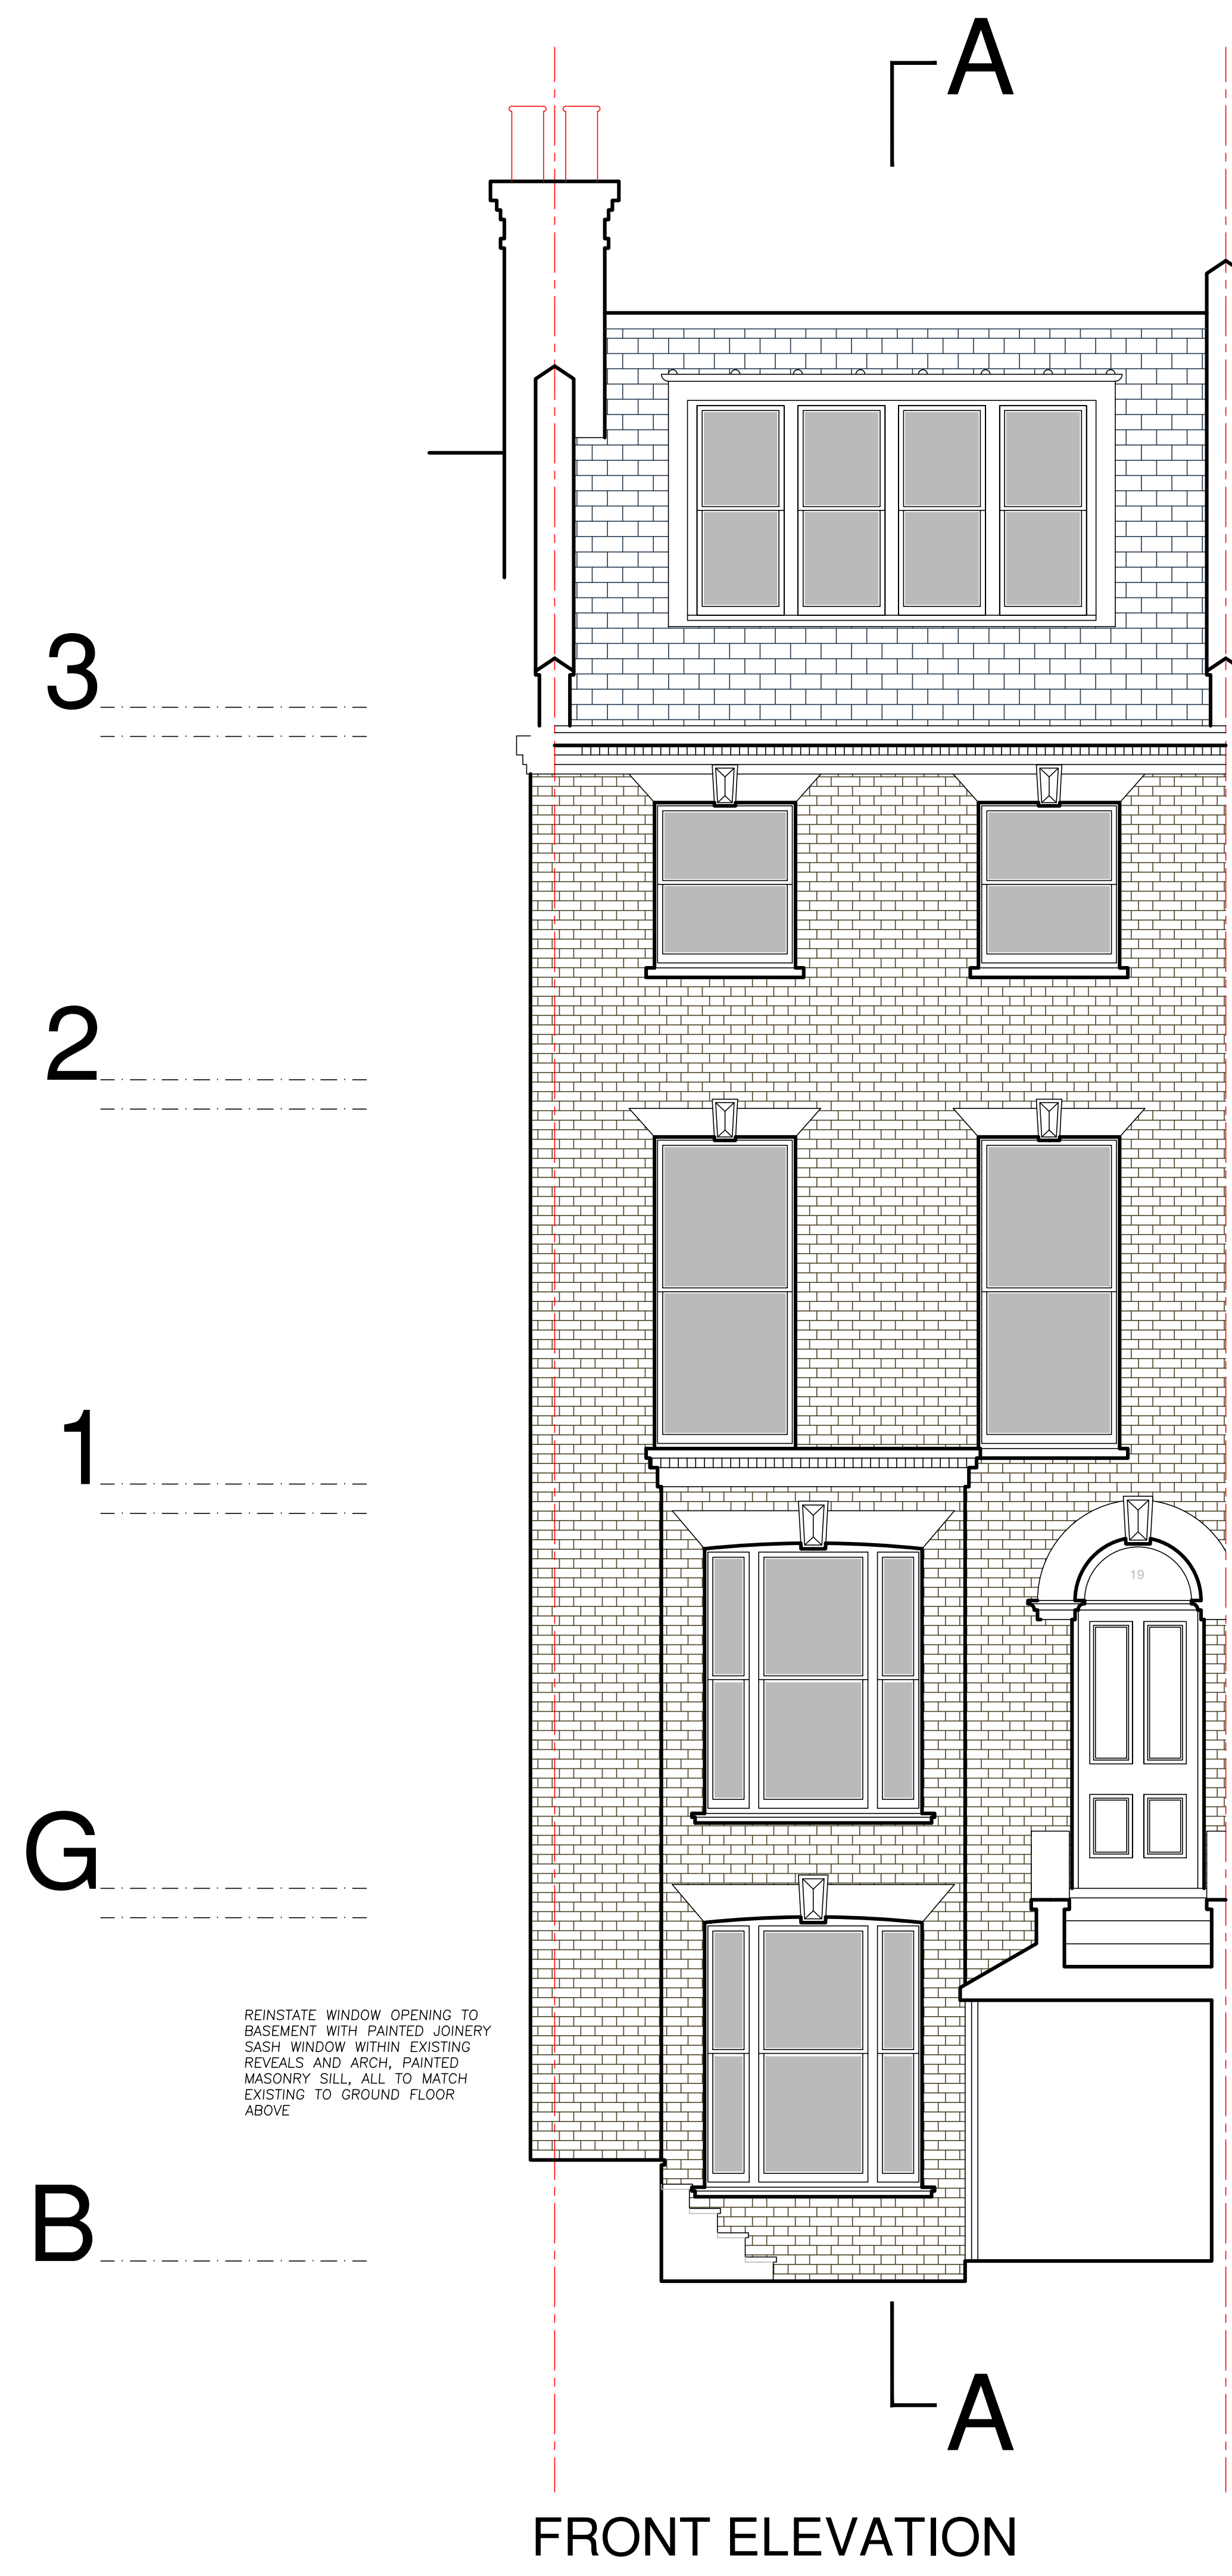


FRONT ELEVATION

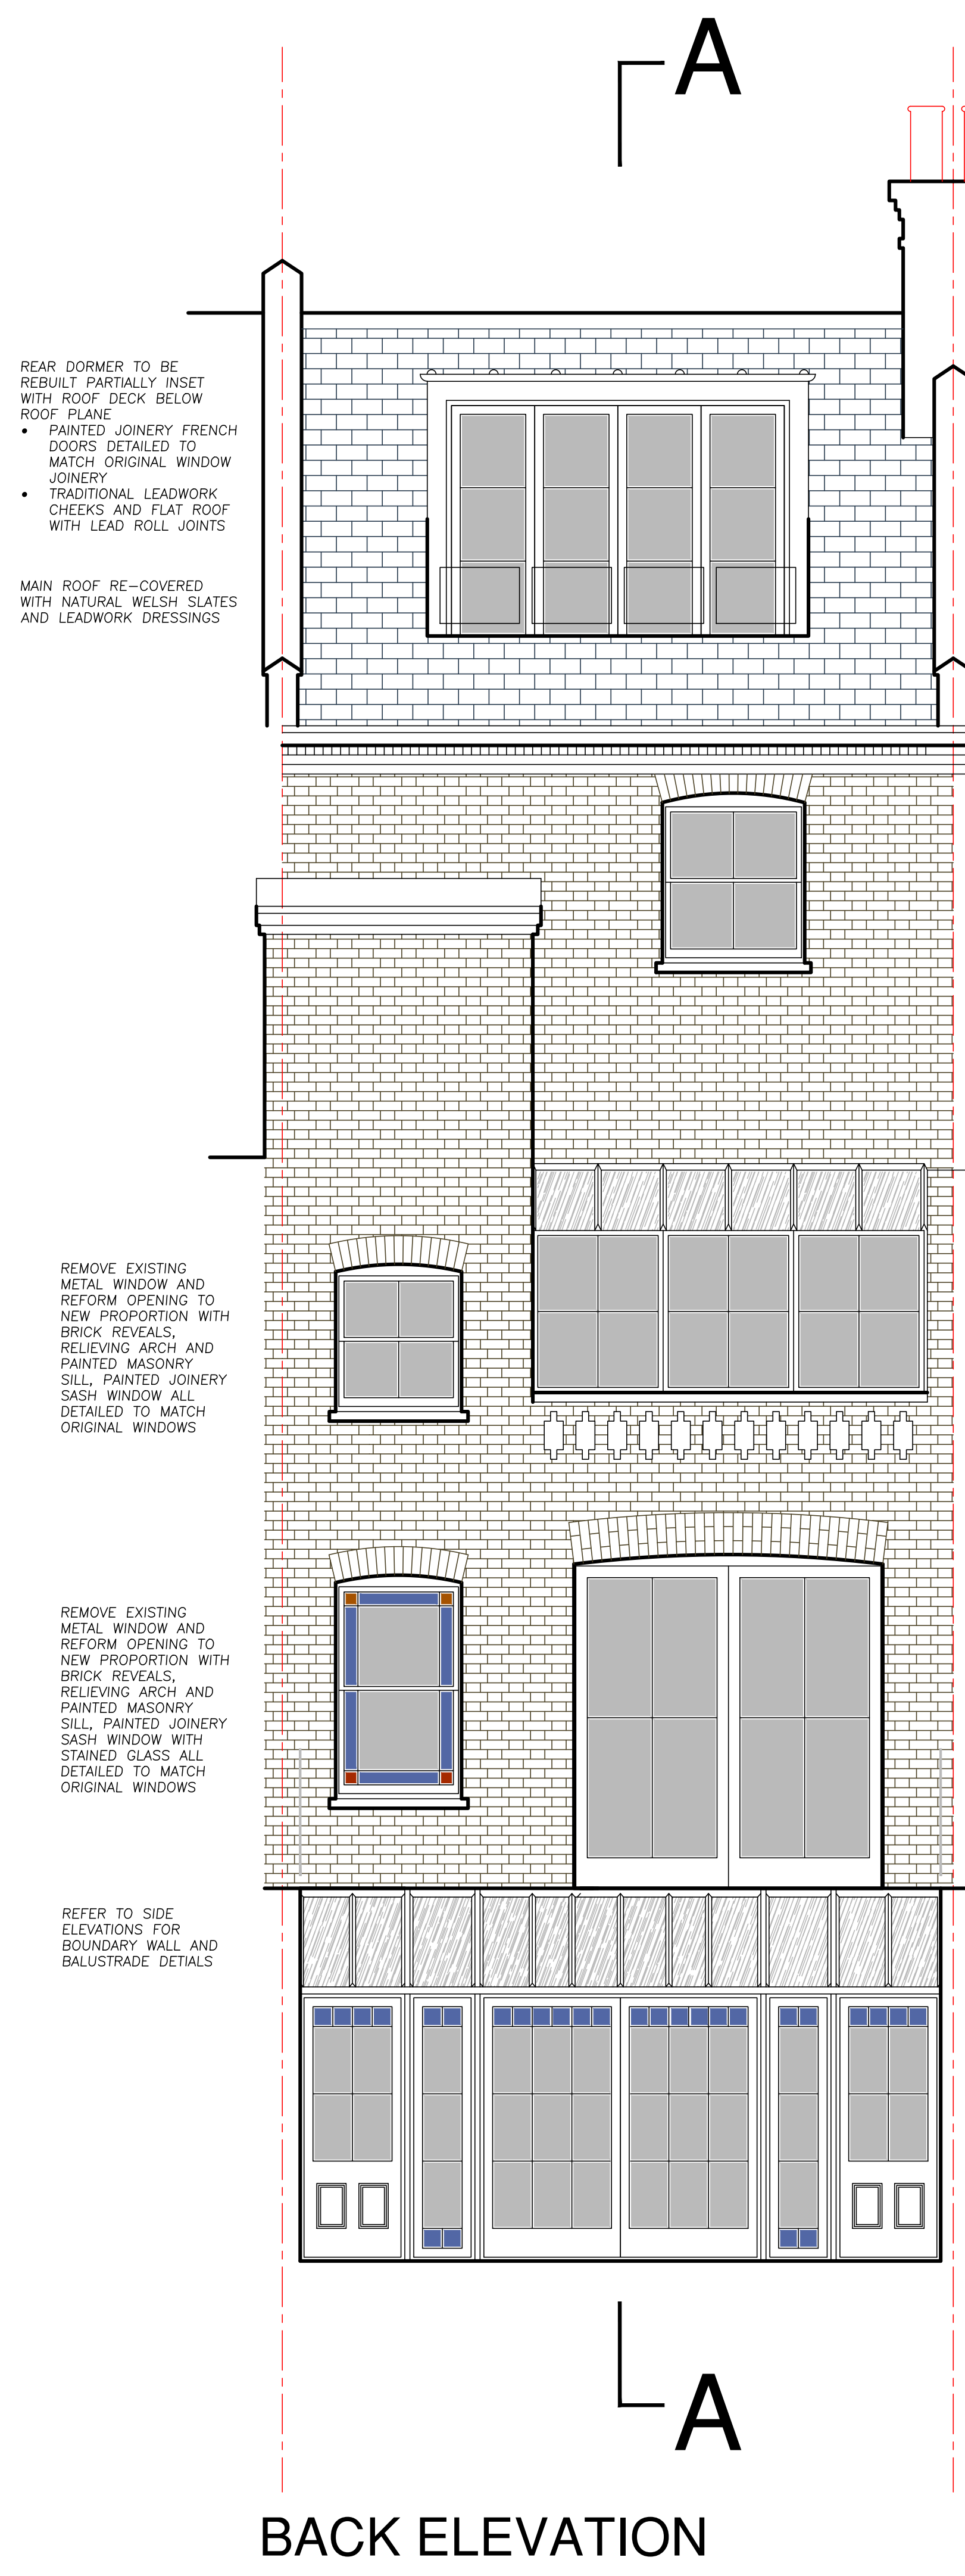

BACK ELEVATION

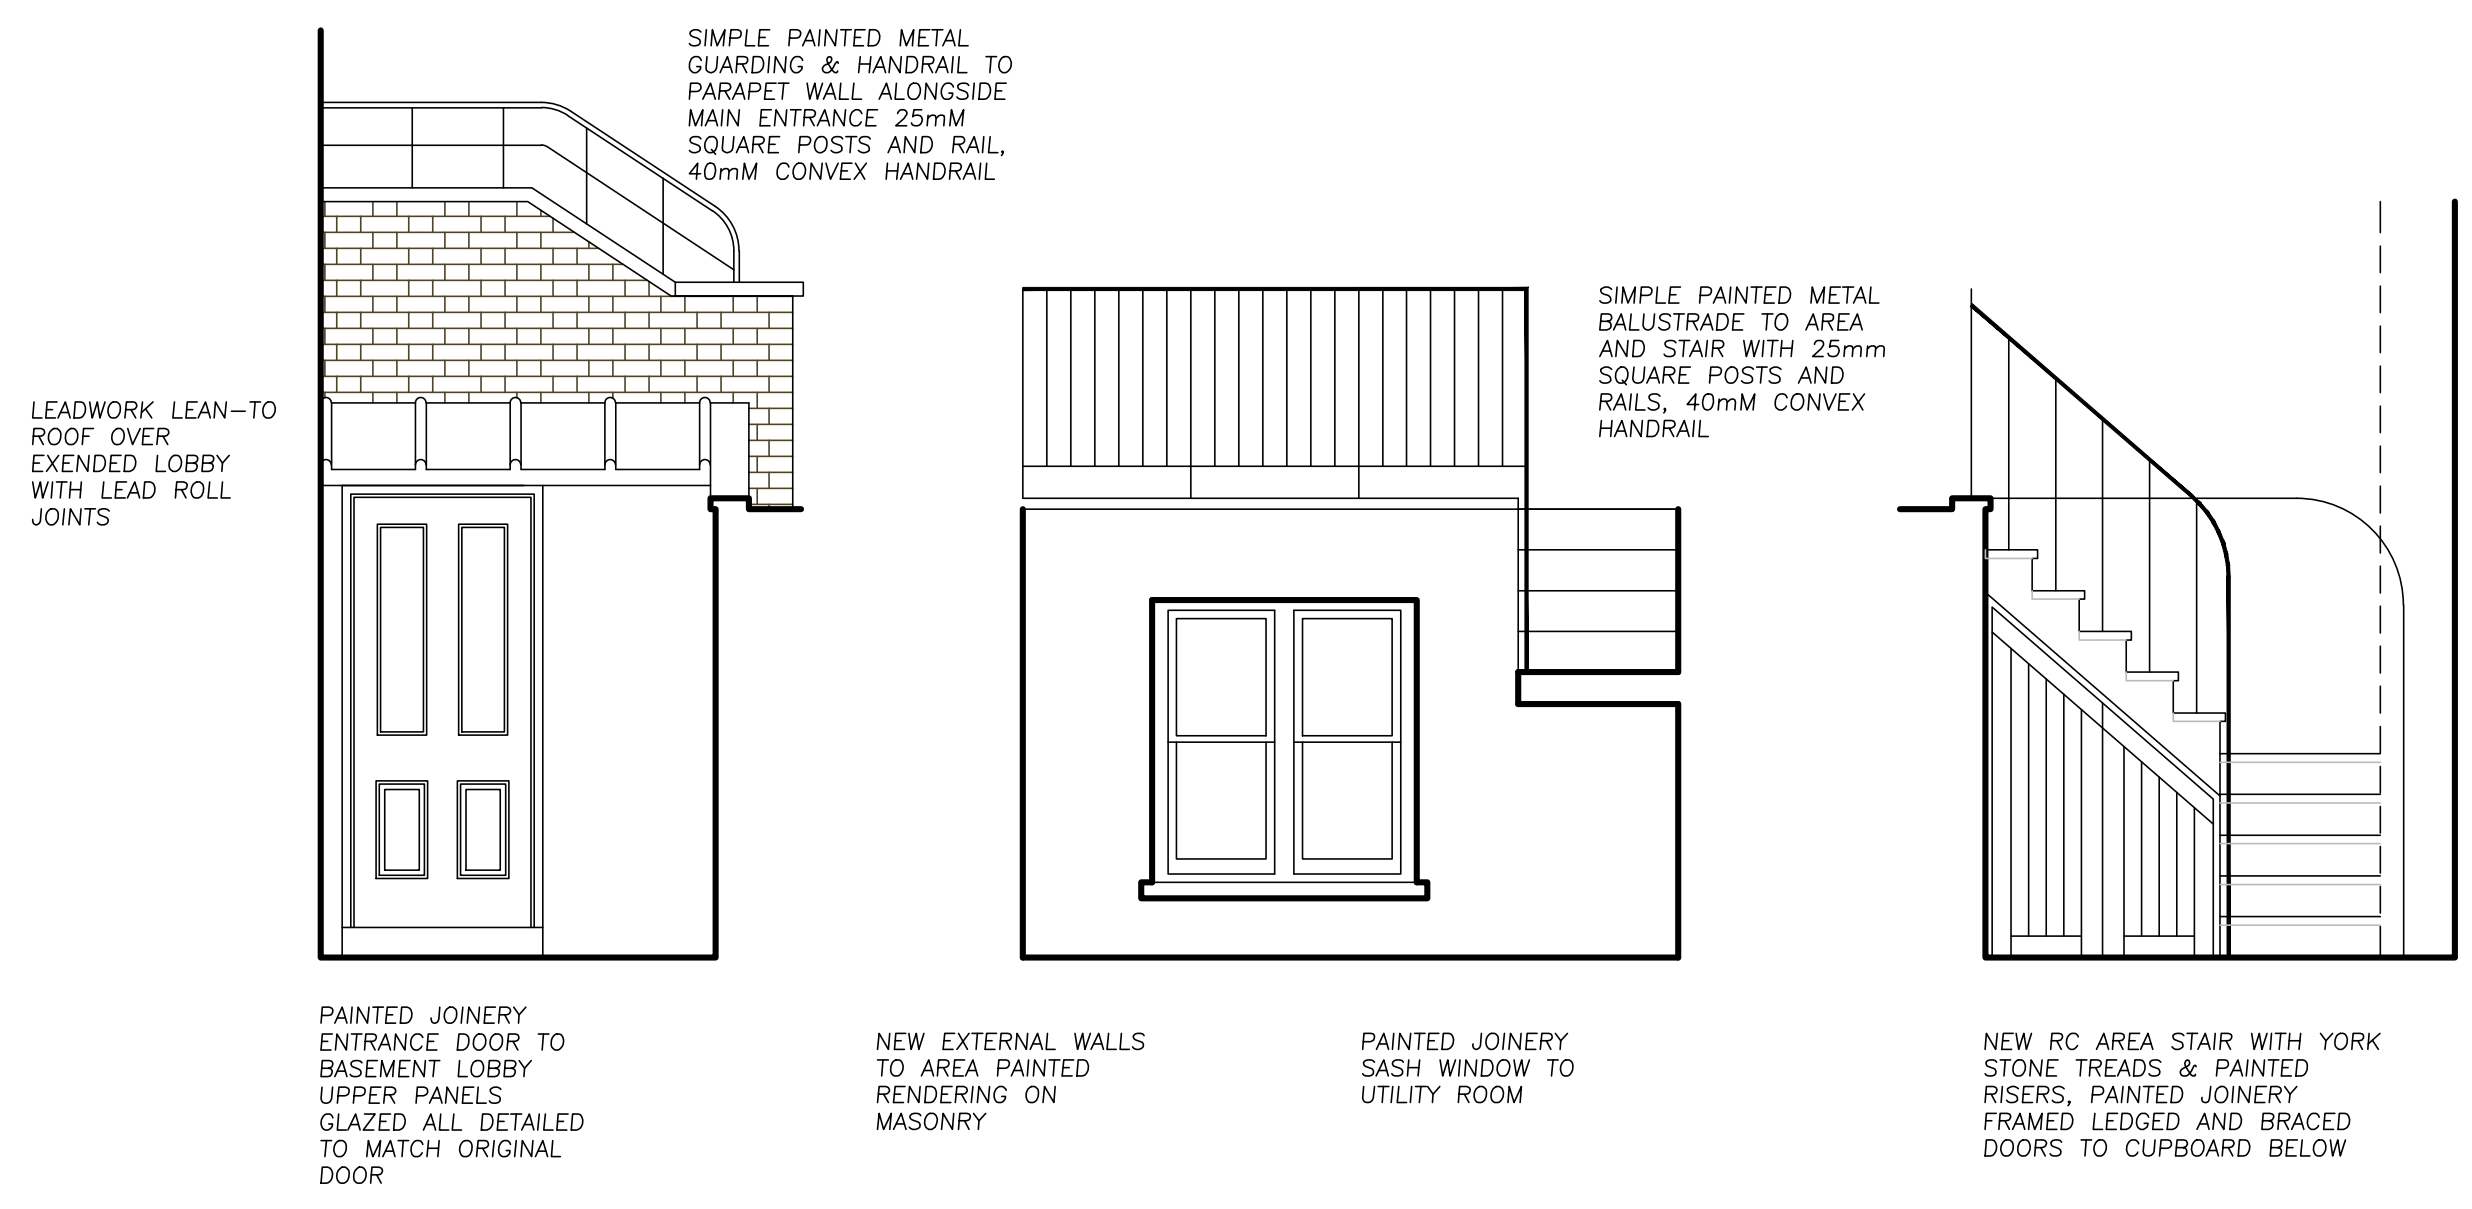

FRONT AREA ELEVATIONS

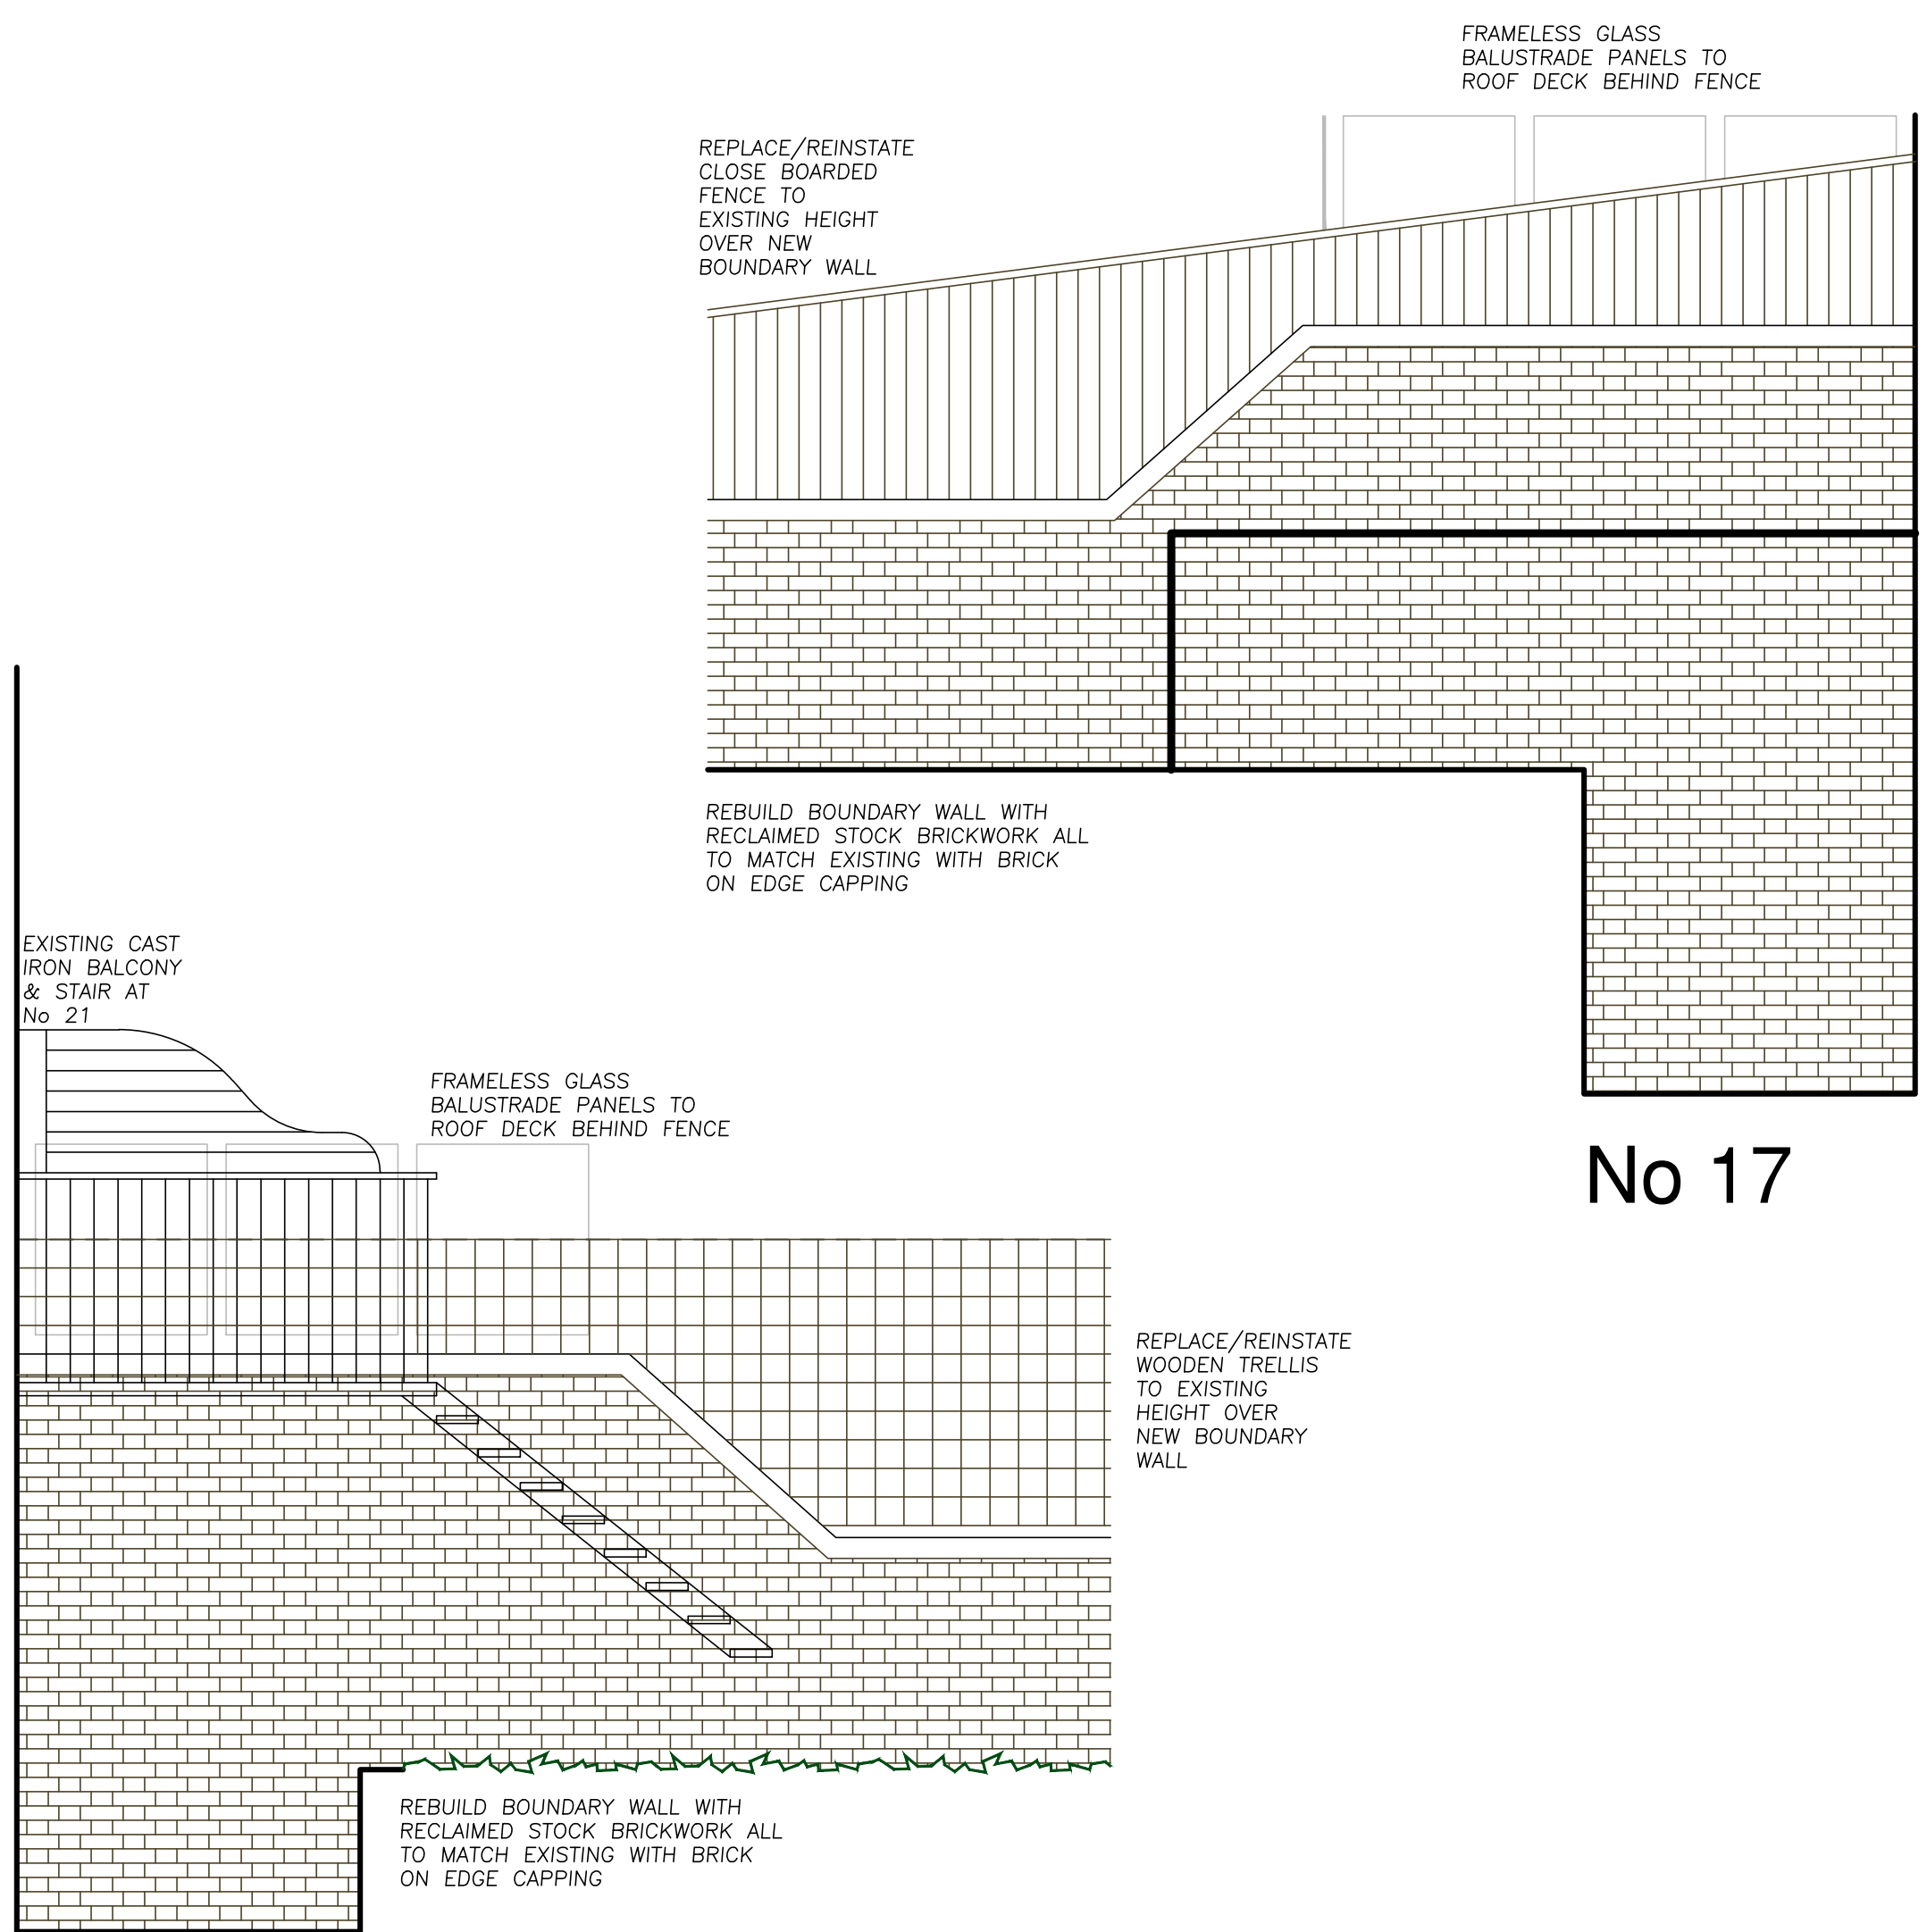

No 21

BACK GARDEN SIDE ELEVATIONS

No 17

Revisions

Architecture and Design ©Copyright

STEPHEN BRANDES ARCHITECTS
8 Well Walk Hampstead London NW3 1LD
Fax 020 7431 2227 Telephone 020 7431 2225

Job Title
19 CHRISTCHURCH HILL
LONDON NW3

Drawing Title
PROPOSED
ELEVATIONS

SCALE	1:50@A1	CAD Information
DATE	MAY 2010	
DRAWN	SB	
ISSUE	PLANNING	

Job No.	Drawing No.	Rev.
535	013	

0 1 2 3 5m