
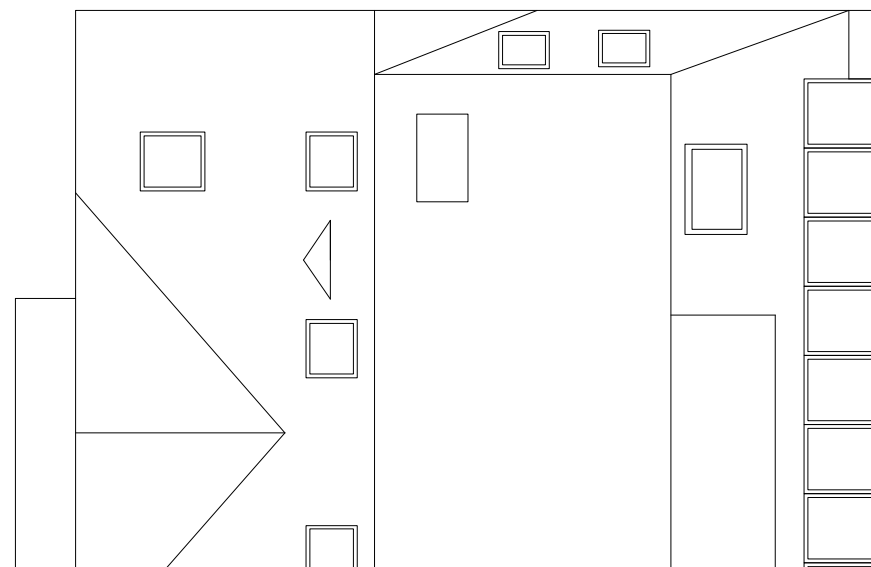


Roof plan

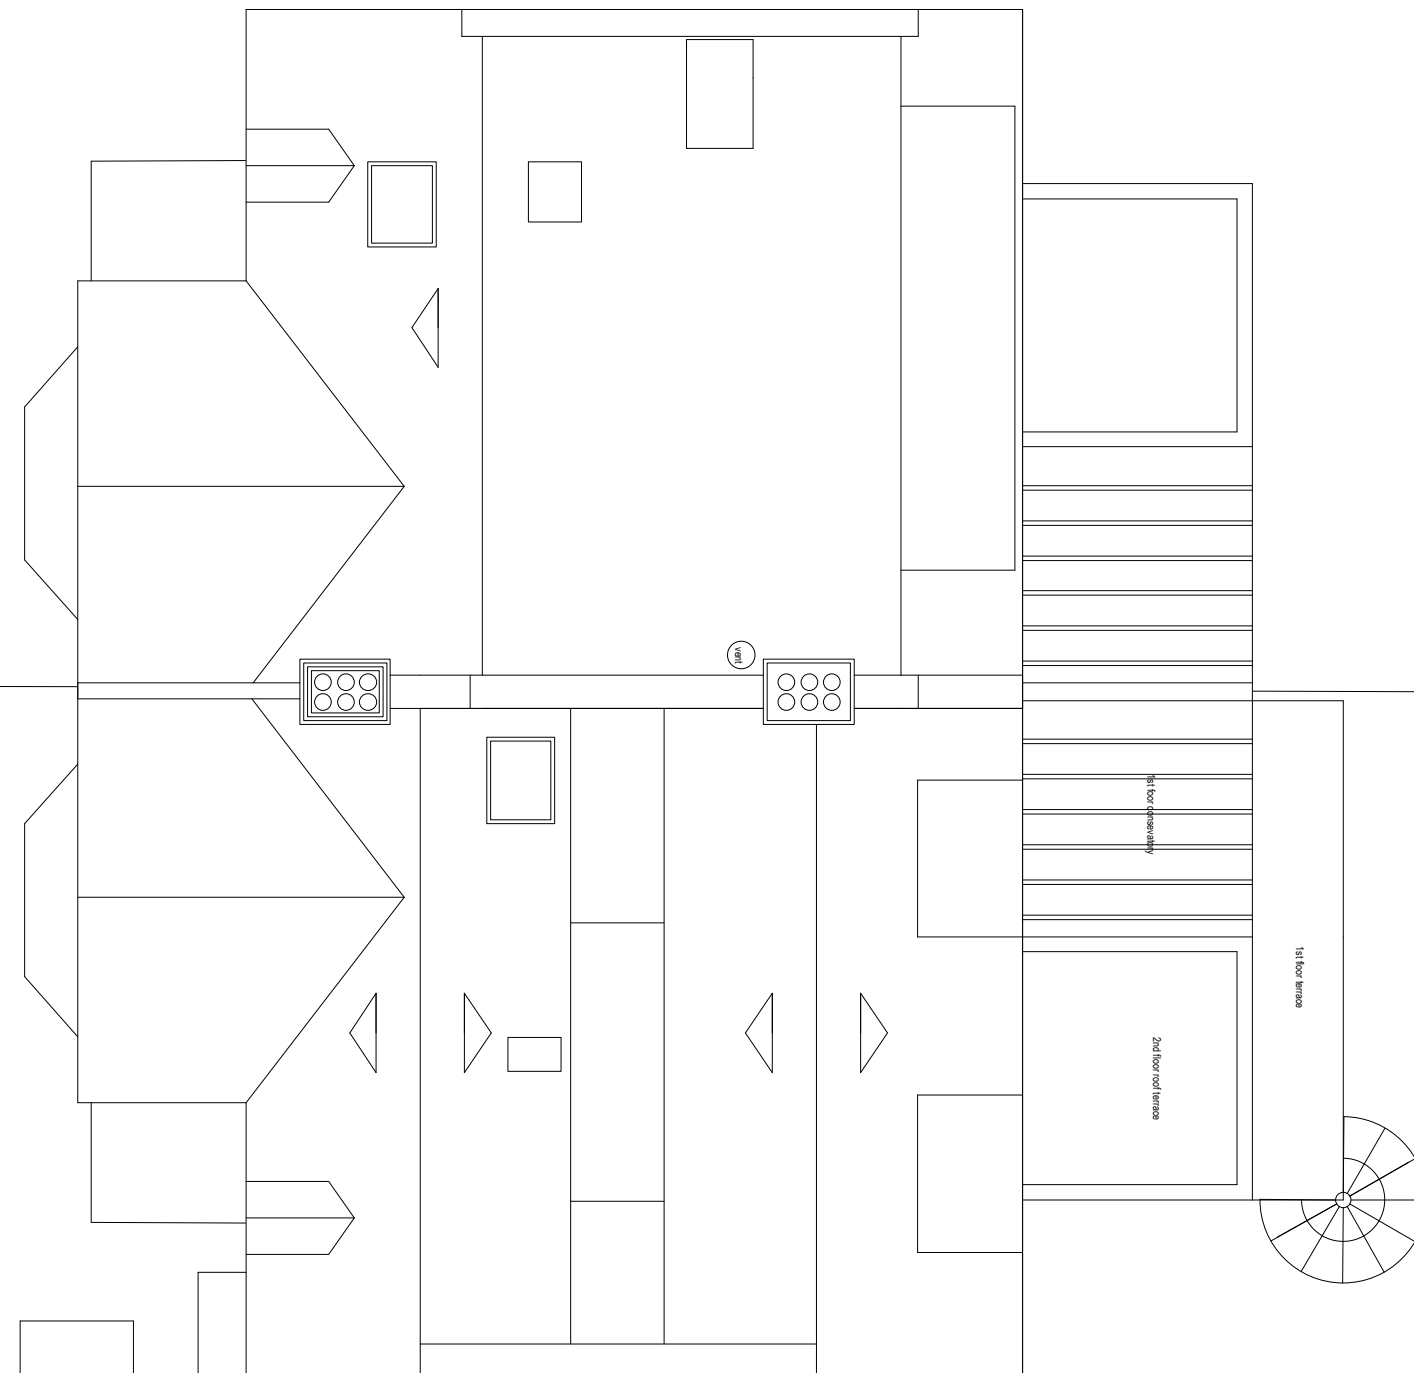


Alterations to 32 Parliament Hill, London NW3 for Kevin Lee

ROOF AS EXISTING


scale 1:100@A3 date 18 08 08

IAN HAY architect 11 Halton Road London N1 2EN tel 020 7688 1589

drawing no. 111/02

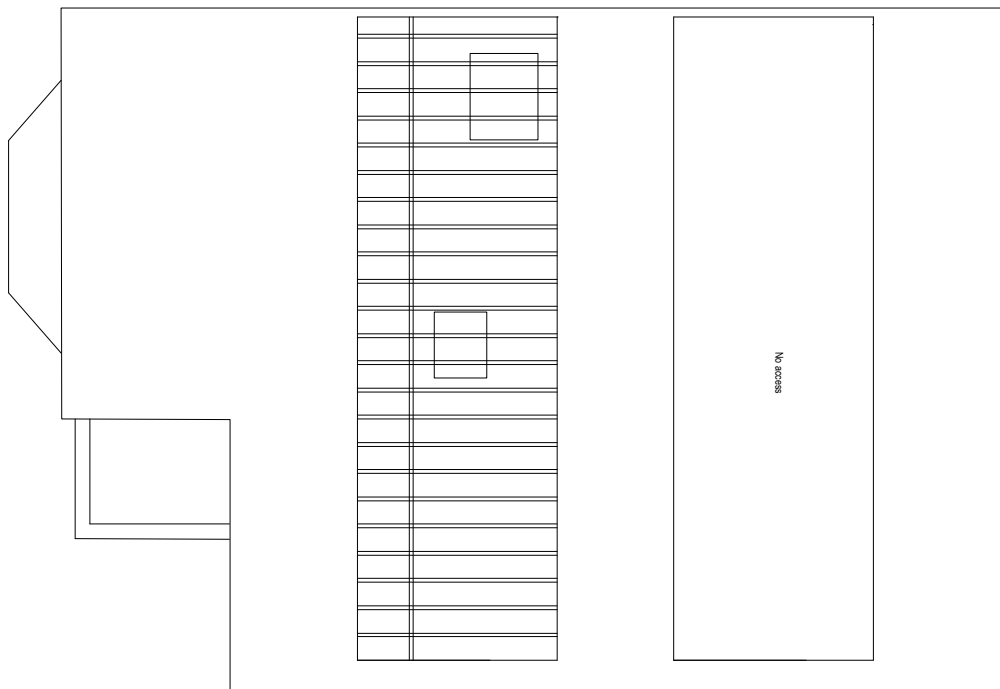

Roof Floor plan

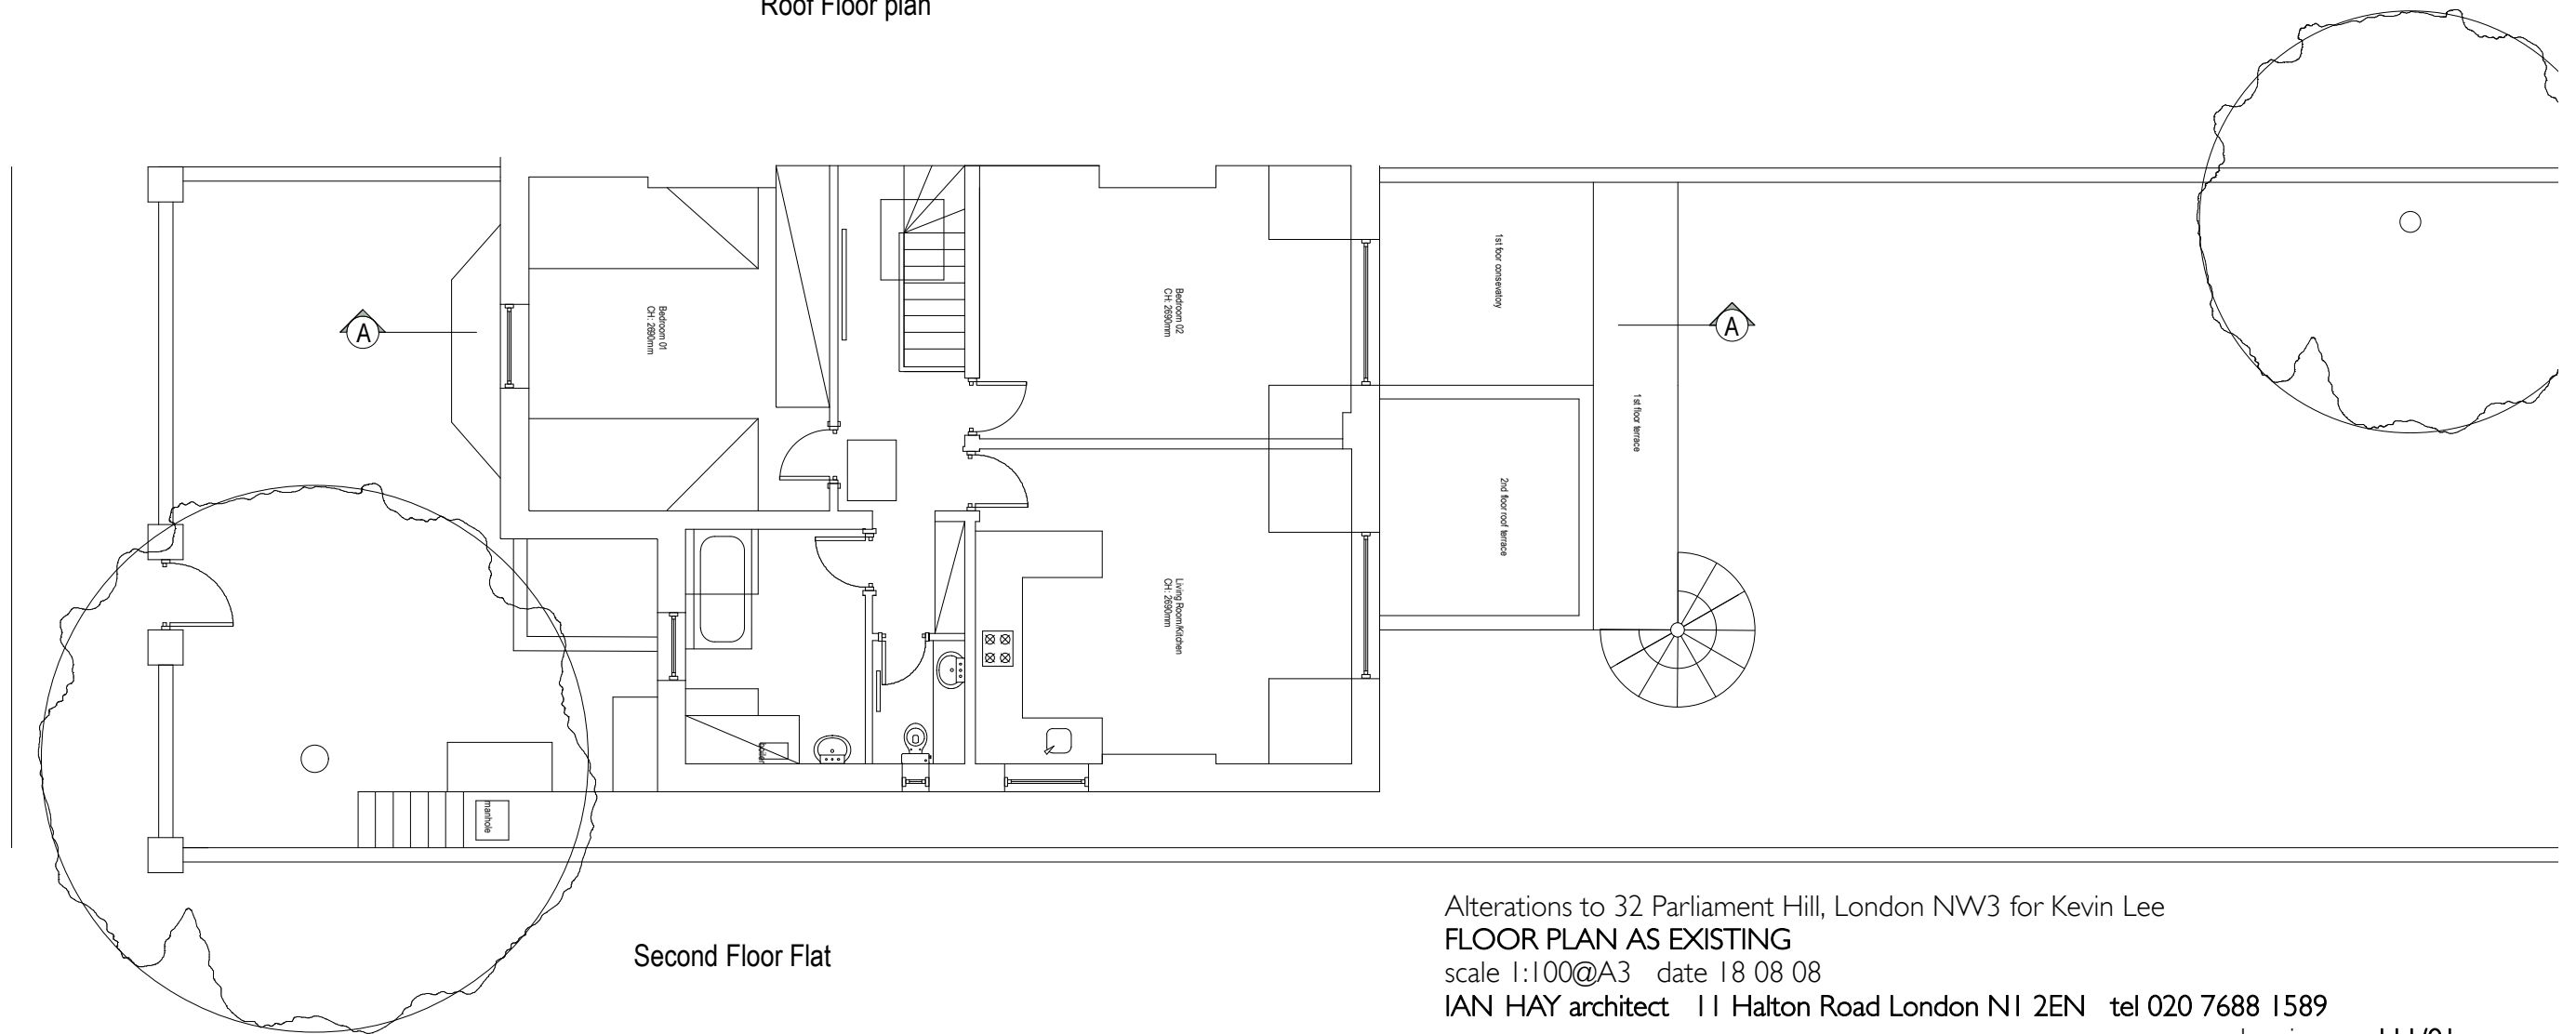

Second Floor Flat

Alterations to 32 Parliament Hill, London NW3 for Kevin Lee

FLOOR PLAN AS EXISTING

scale 1:100@A3 date 18 08 08

IAN HAY architect 11 Halton Road London N1 2EN tel 020 7688 1589

drawing no. 111/01



Front Elevation

Alterations to 32 Parliament Hill, London NW3 for Kevin Lee

FRONT ELEVATION AS EXISTING

scale 1:100@A3 date 18 08 08

IAN HAY architect 11 Halton Road London N1 2EN tel 020 7688 1589

drawing no. 111/03



back elevation


Alterations to 32 Parliament Hill, London NW3 for Kevin Lee

REAR ELEVATION AS EXISTING

scale 1:100@A3 date 18 08 08

IAN HAY architect 11 Halton Road London N1 2EN tel 020 7688 1589

drawing no. 111/04

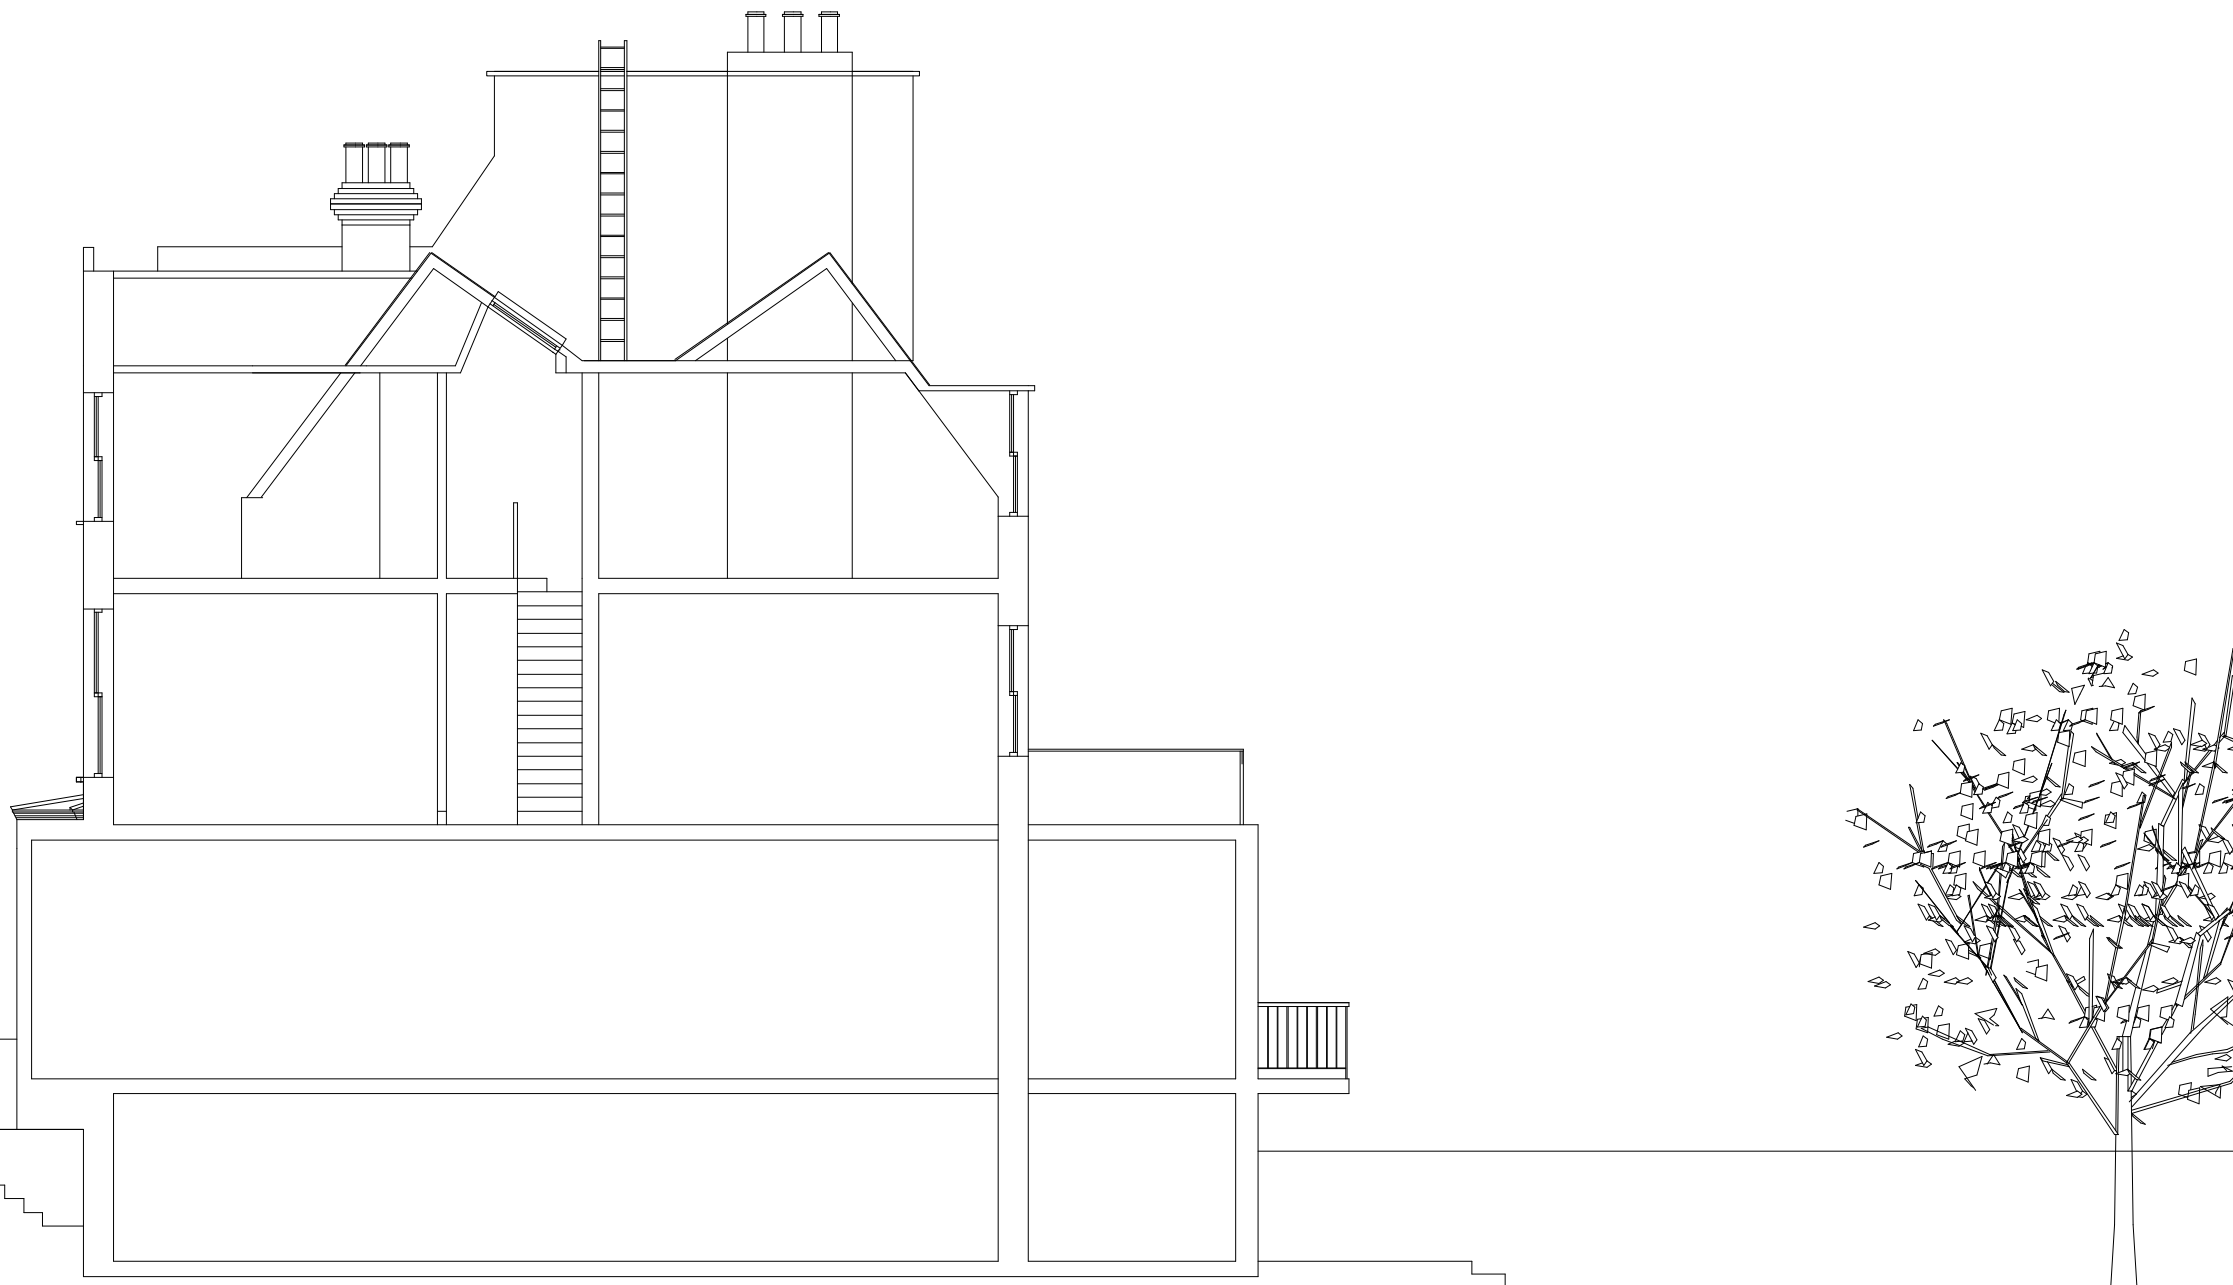

Section AA


Alterations to 32 Parliament Hill, London NW3 for Kevin Lee

SECTION AS EXISTING

scale 1:100@A3 date 18 08 08

IAN HAY architect 11 Halton Road London N1 2EN tel 020 7688 1589

drawing no. 111/05

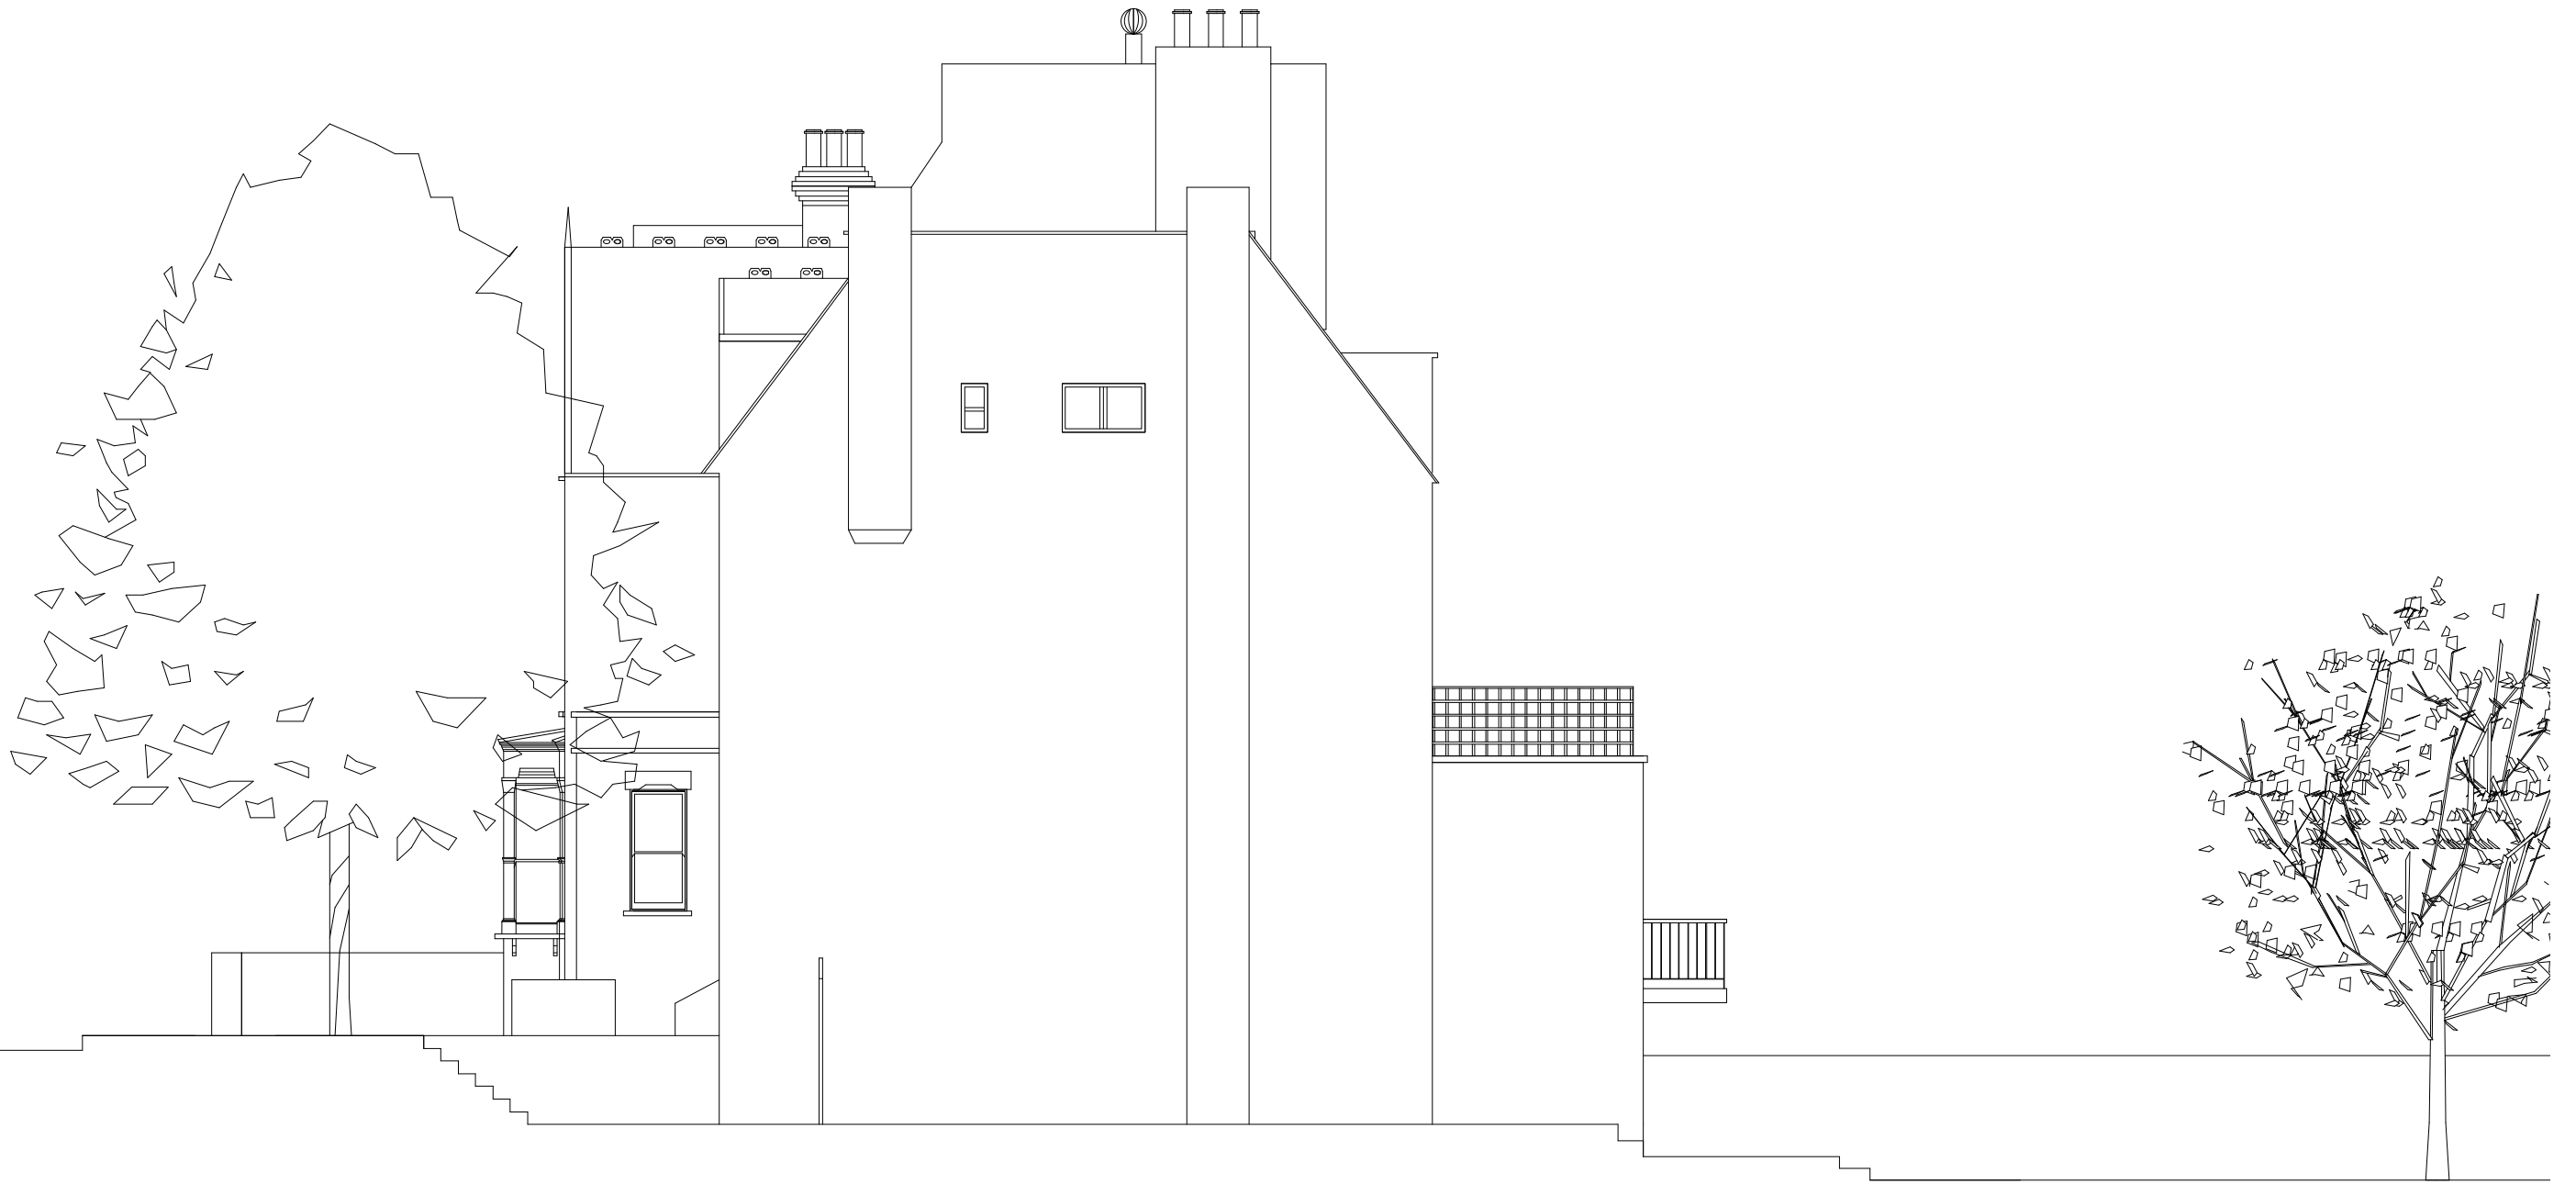

Side Elevation

Alterations to 32 Parliament Hill, London NW3 for Kevin Lee

SIDE ELEVATION AS EXISTING

scale 1:100@A3 date 18 08 08

IAN HAY architect 11 Halton Road London N1 2EN tel 020 7688 1589

drawing no. 111/06