


PARLIAMENT HILL

Roof plan

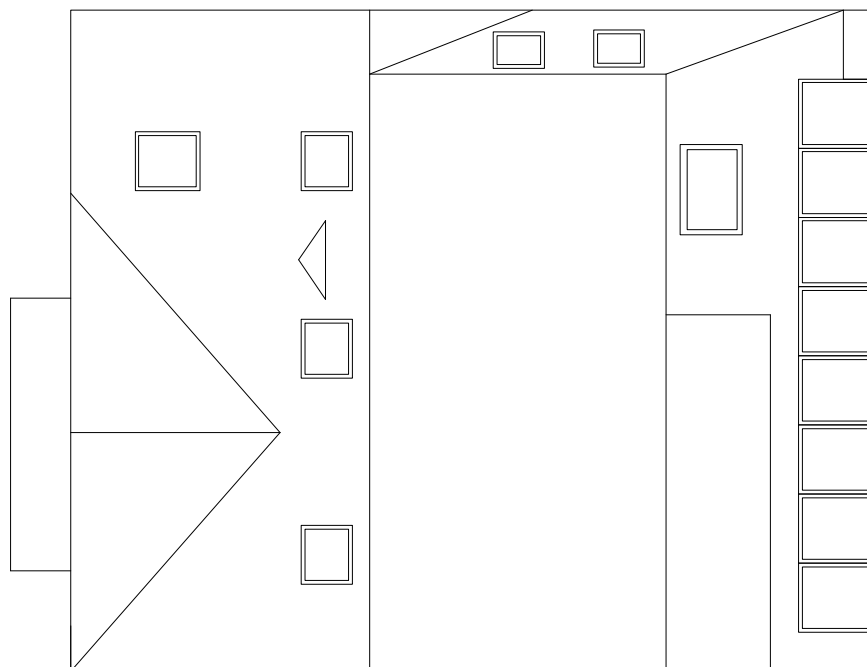

NEW ROOFLIGHTS
WITHIN FLAT ROOF
AREA

VALLEY INFILLED
WITH NEW FLAT
ROOF AT LEVEL OF
RIDGE TO ADJACENT
BUILDING

RIDGE AT LEVEL OF
ADJACENT FLAT
ROOF

HEIGHT OF PARAPET
INCREASED TO LEVEL
OF NEW FLAT ROOF

CHIMNEYS AND PARAPET
RETAINED AS EXISTING

SLOPING ROOF
RETAINED

SLOPING ROOF
RETAINED

1400mm

1400mm

NEW DORMERS AT UPPER
LEVEL ALIGN WITH RETAINED
DORMERS TO LOWER LEVEL.

34 PARLIAMENT HILL

32 PARLIAMENT HILL



Alterations to 32 Parliament Hill, London NW3 2TN for Kevin Lee

ROOF PLAN AS PROPOSED

scale 1:100@A3 date 18 08 08

IAN HAY architect 11 Halton Road London N1 2EN tel 020 7688 1589

drawing no. 111/12A. 01 04 10

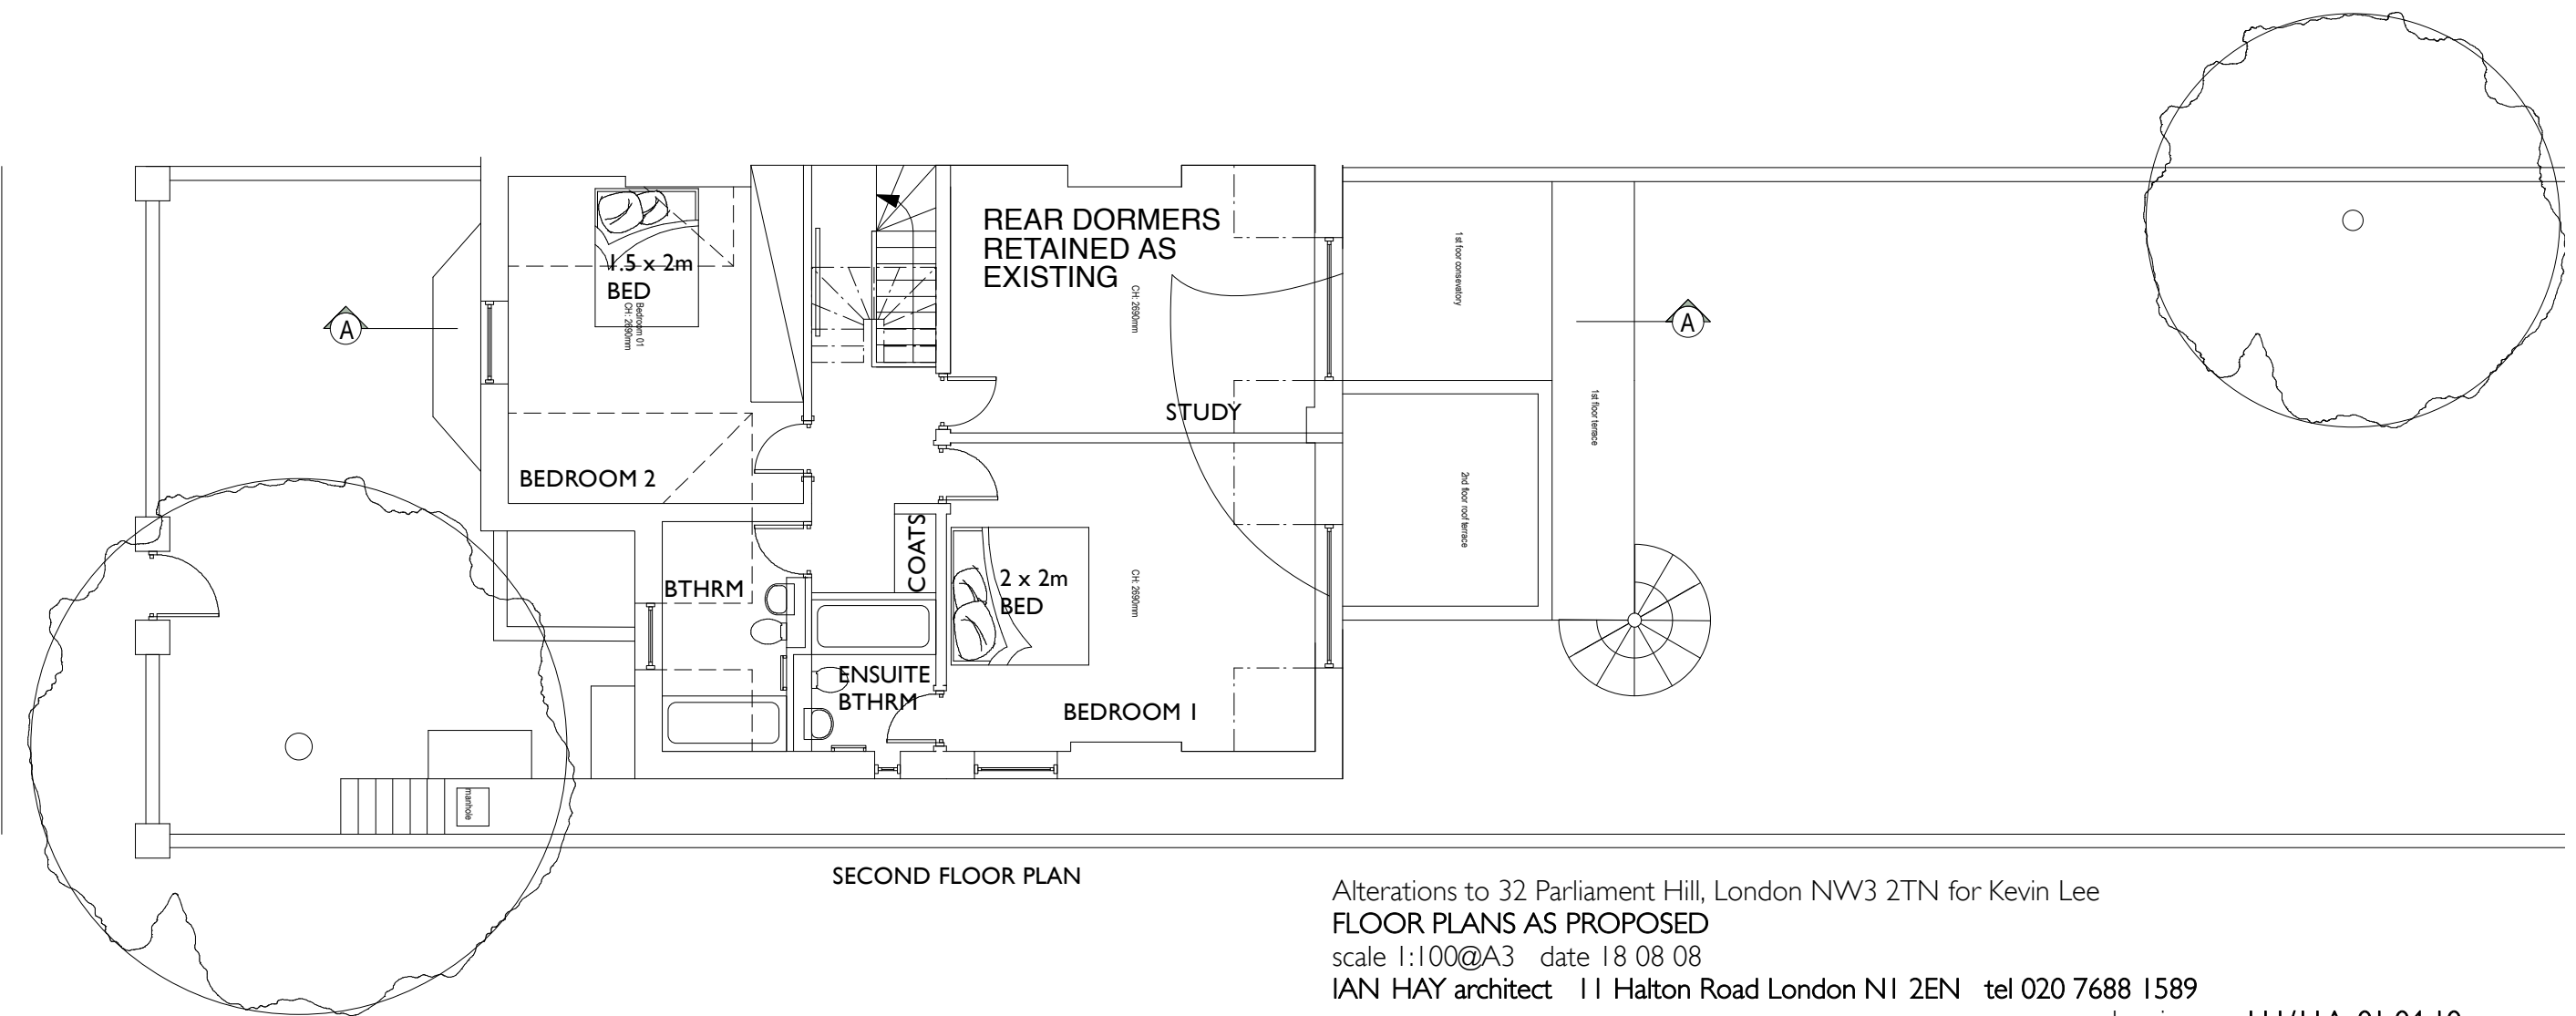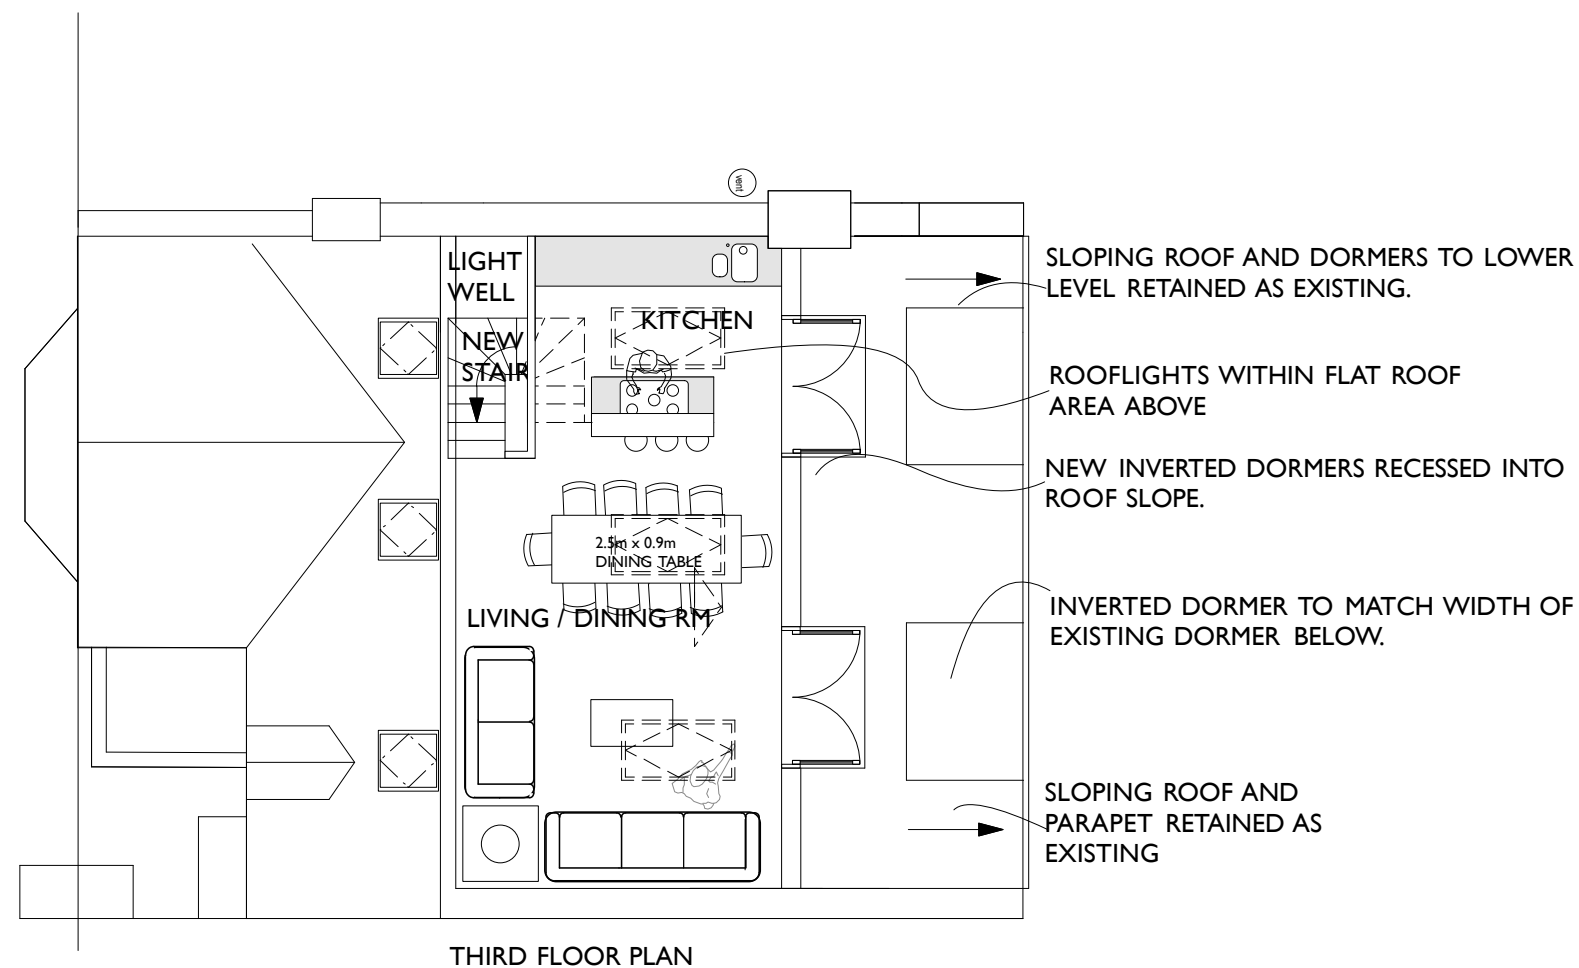

Alterations to 32 Parliament Hill, London NW3 2TN for Kevin Lee

FLOOR PLANS AS PROPOSED

scale 1:100@A3 date 18 08 08

IAN HAY architect 11 Halton Road London N1 2EN tel 020 7688 1589

drawing no. 111/11A.01 04 10



Alterations to 32 Parliament Hill, London NW3 2TN for Kevin Lee

FRONT ELEVATION AS PROPOSED

scale 1:100@A3 date 18 08 08

IAN HAY architect 11 Halton Road London N1 2EN tel 020 7688 1589

drawing no. 111/13A.01 04 10




Alterations to 32 Parliament Hill, London NW3 2TN for Kevin Lee

REAR ELEVATION AS PROPOSED

scale 1:100@A3 date 18 08 08

IAN HAY architect 11 Halton Road London N1 2EN tel 020 7688 1589

drawing no. 111/14A.01 04 10

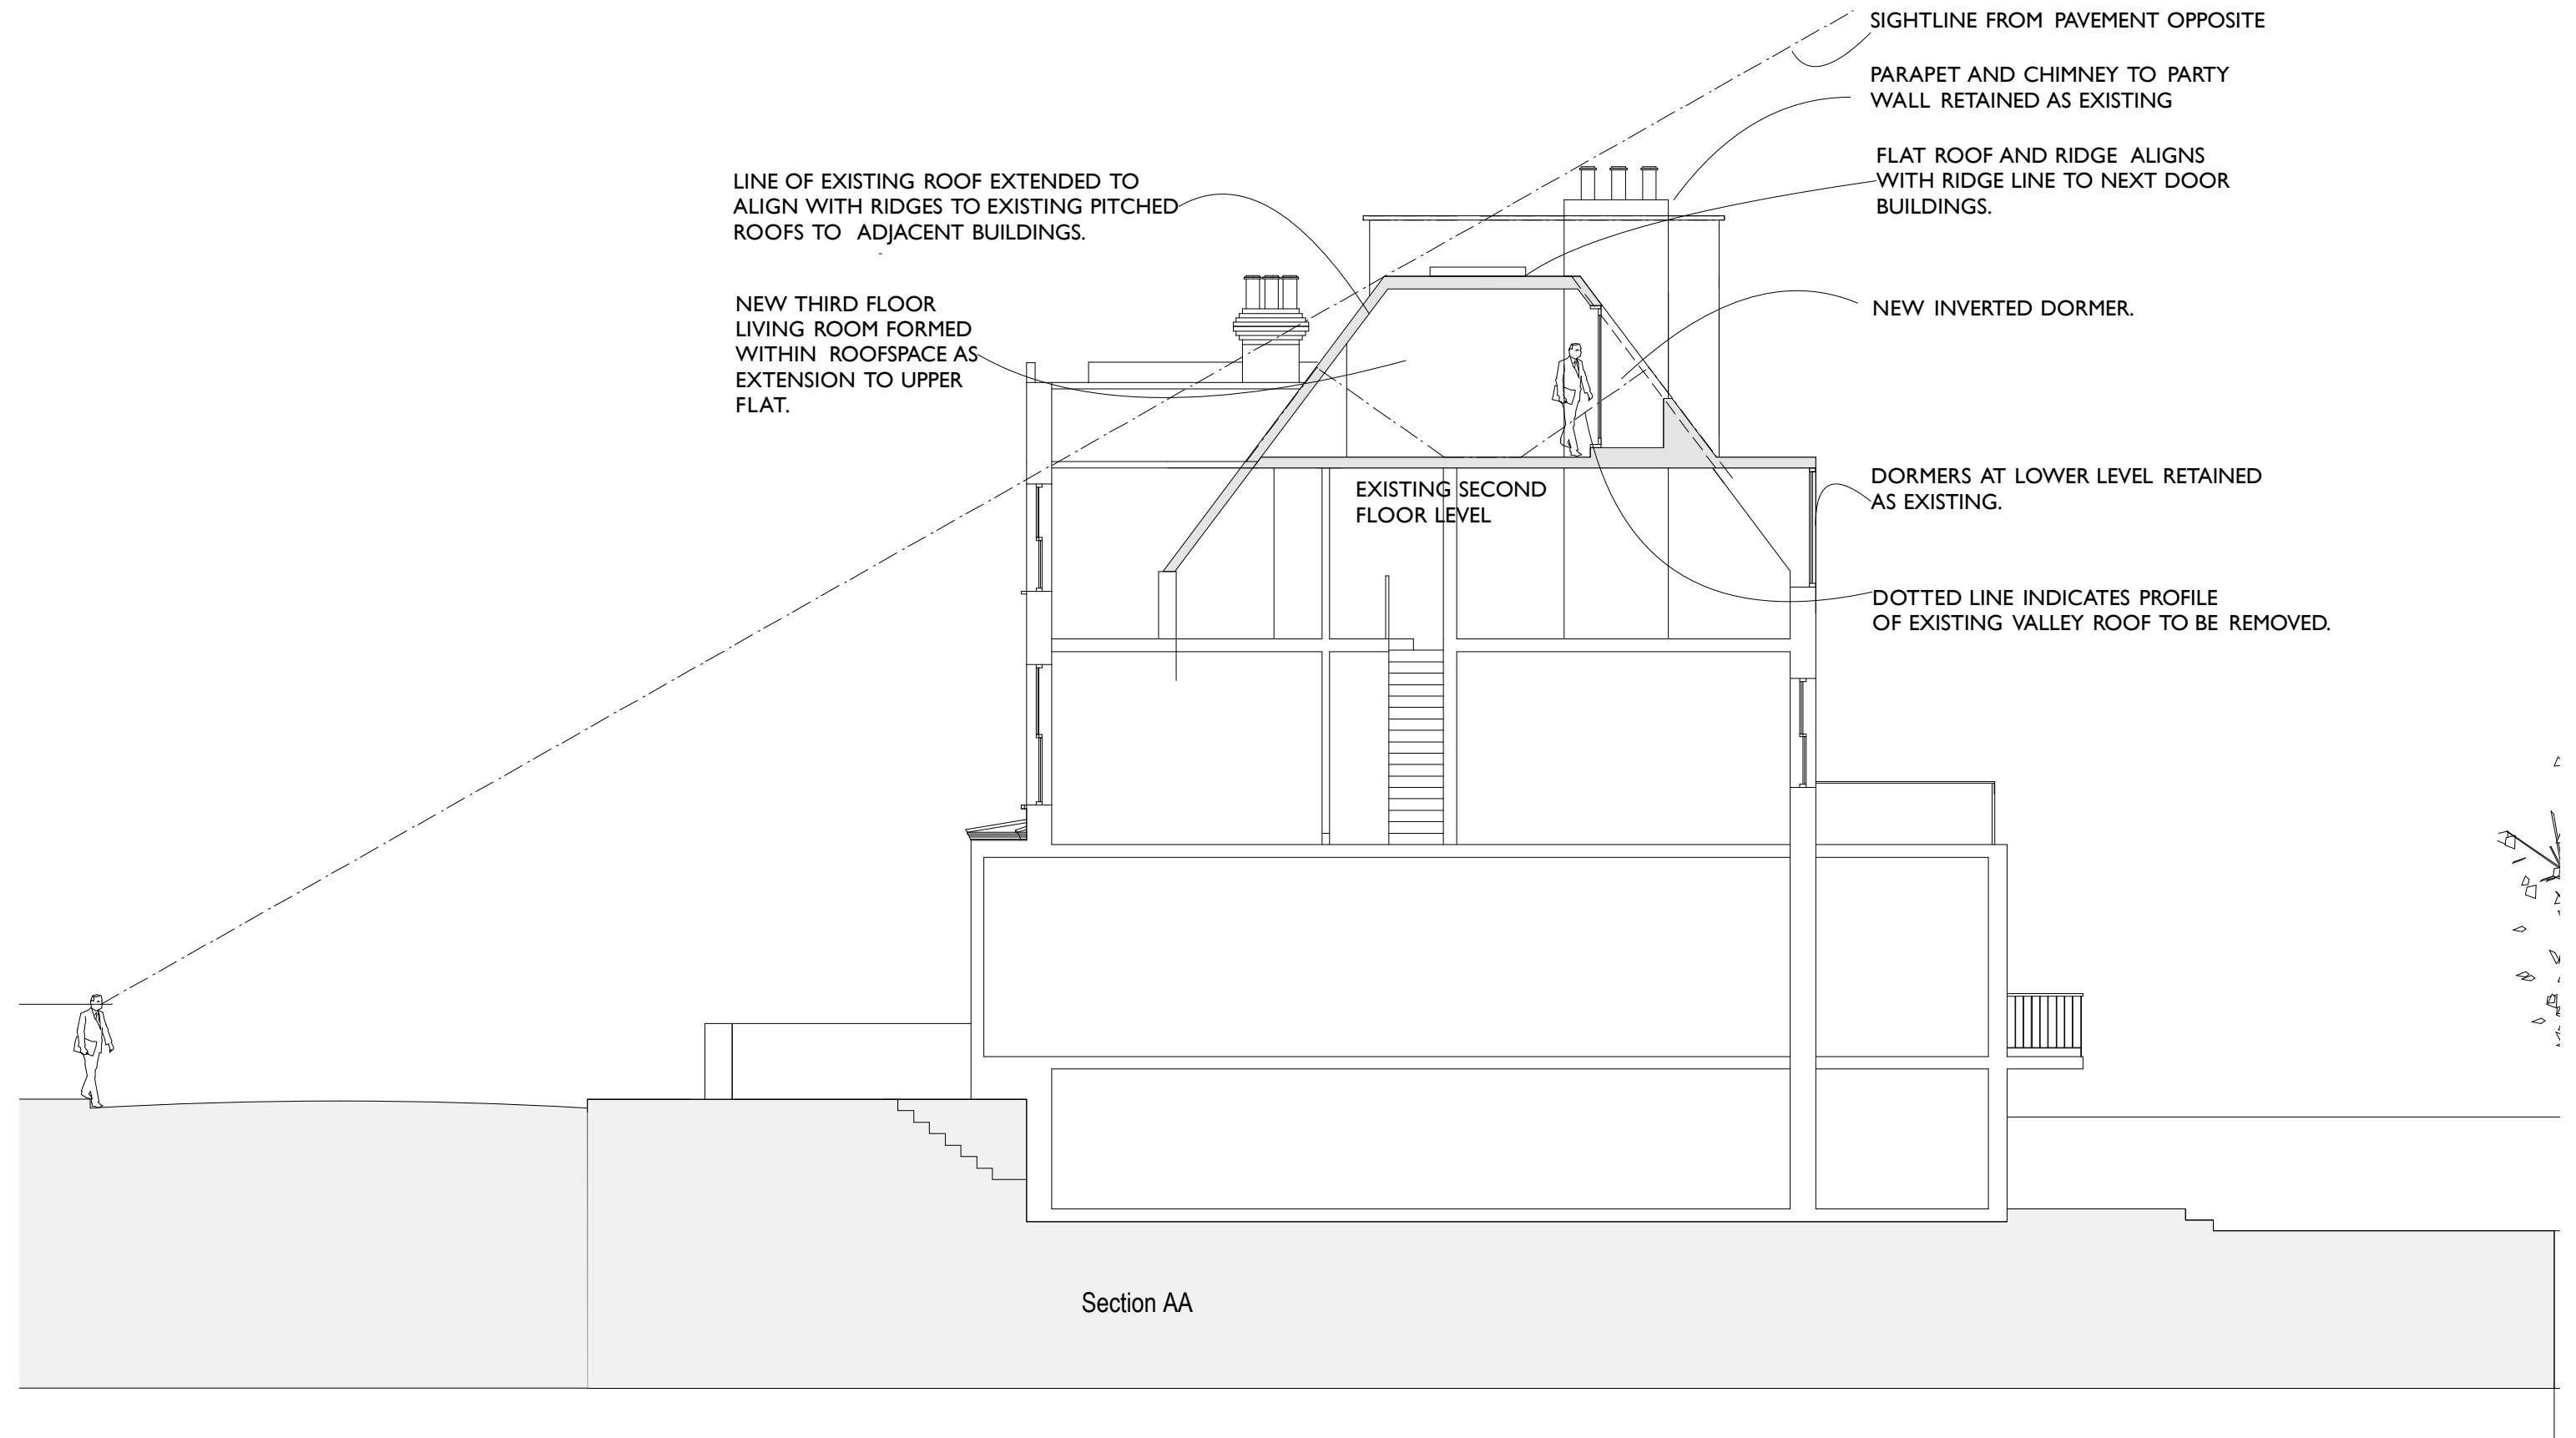


Alterations to 32 Parliament Hill, London NW3 2TN for Kevin Lee

SECTION AS PROPOSED

scale 1:100@A3 date 18 08 08

IAN HAY architect 11 Halton Road London N1 2EN tel 020 7688 1589

drawing no. 111/15A.01 04 10

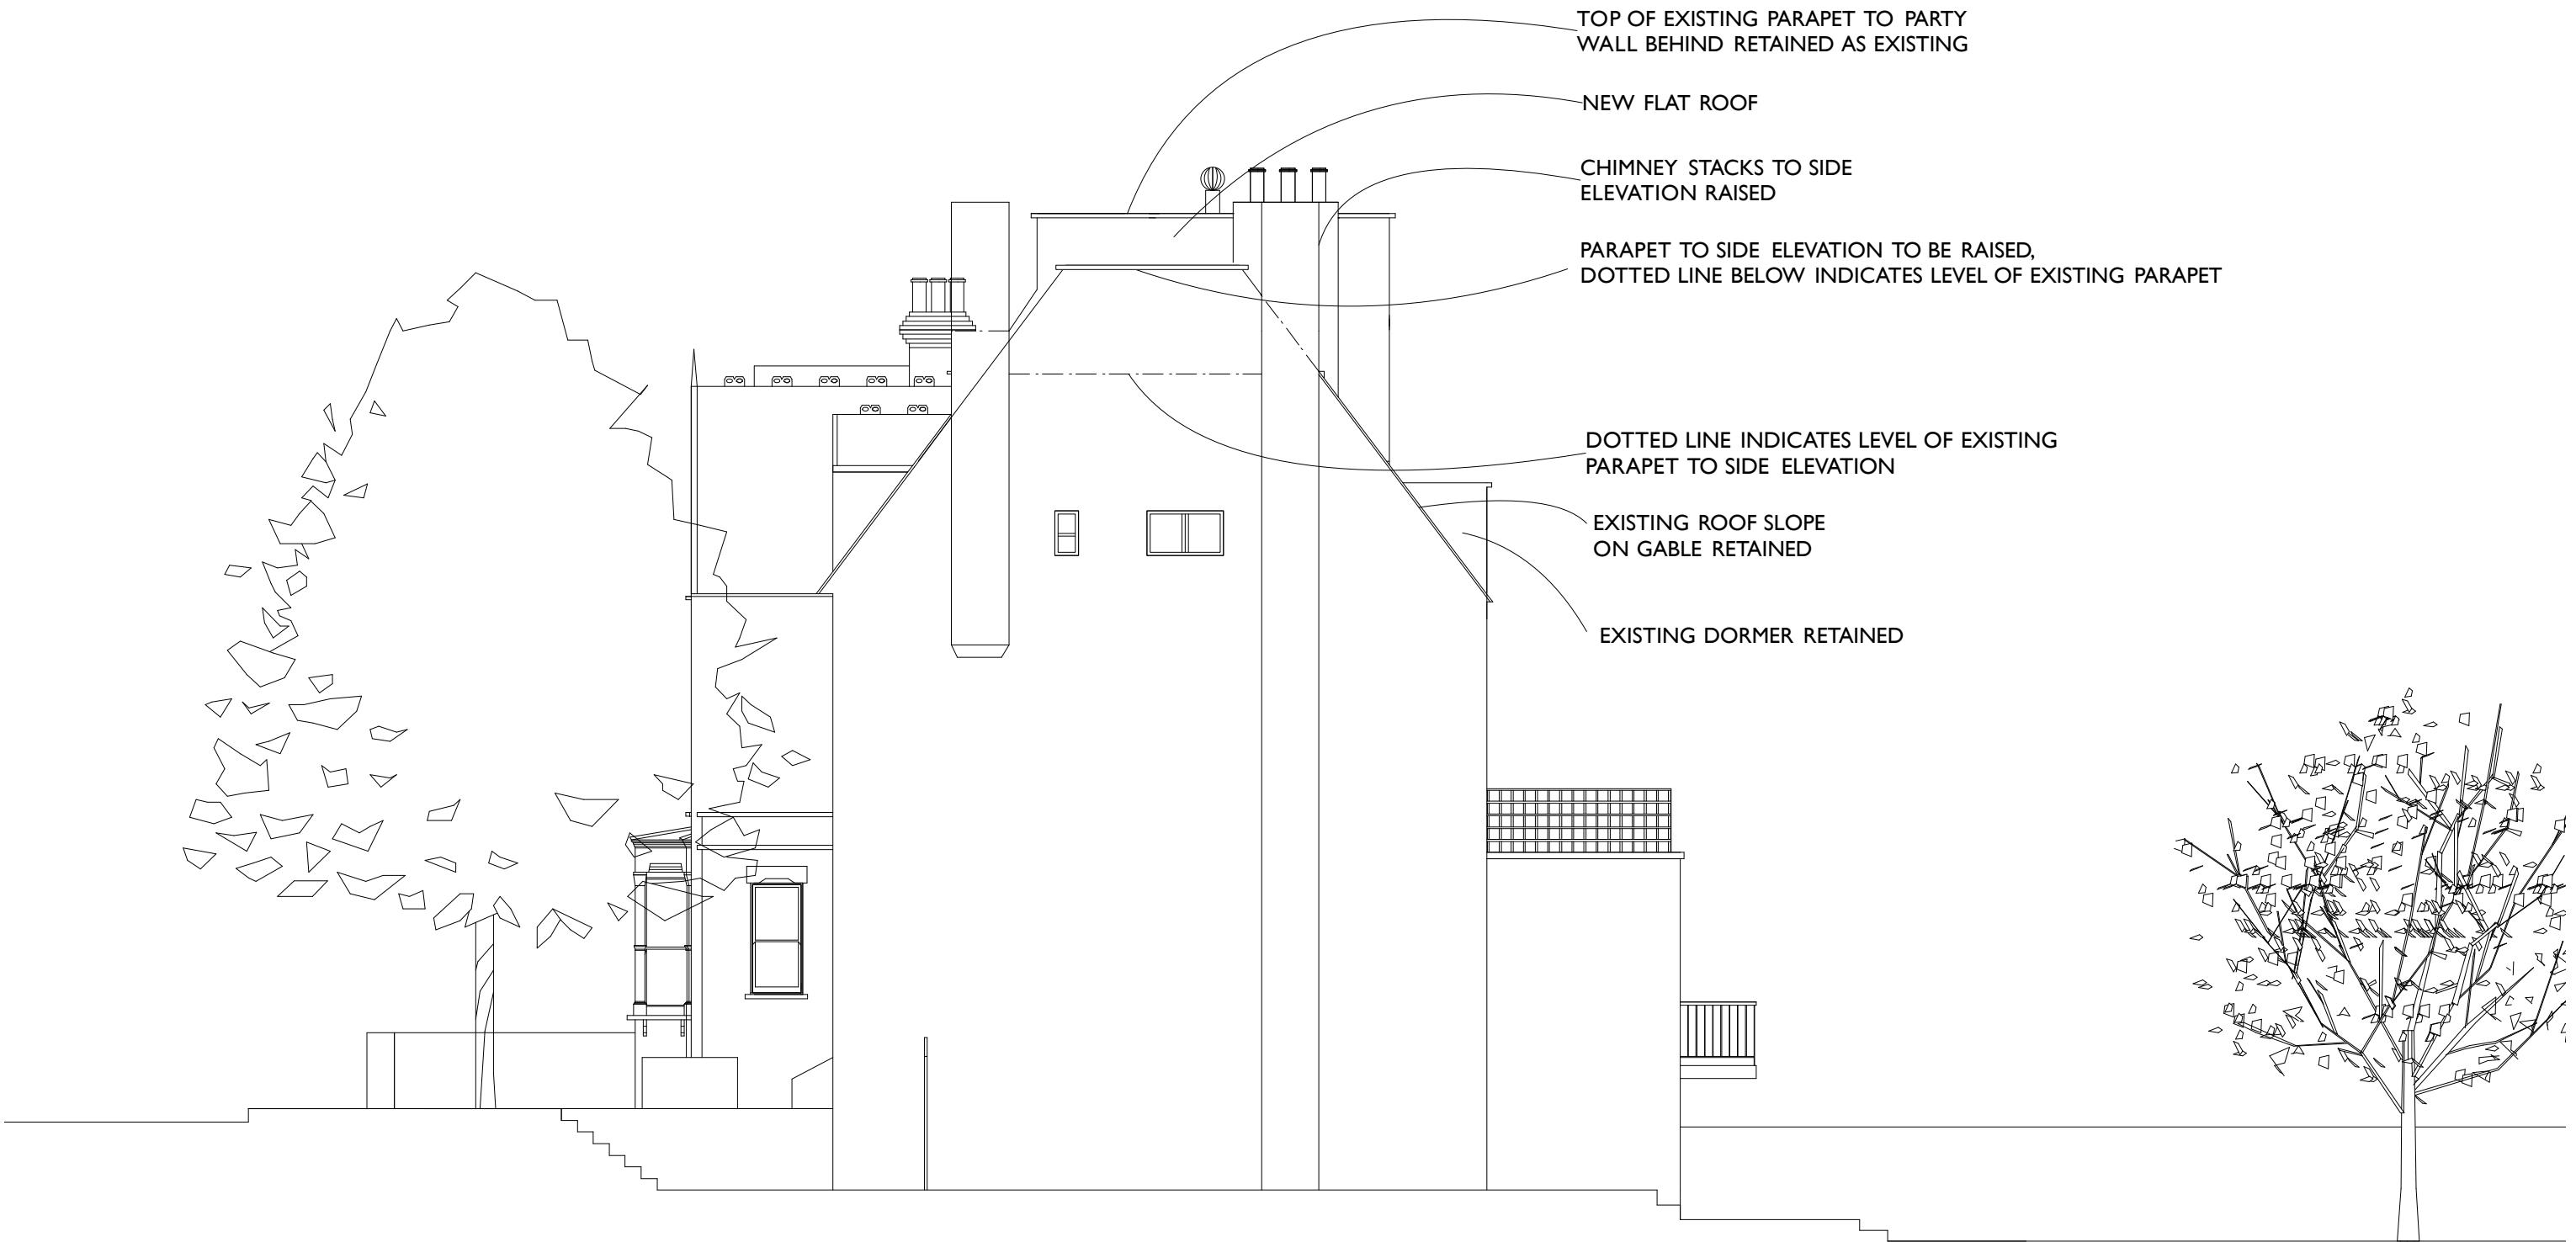

Side Elevation

Alterations to 32 Parliament Hill, London NW3 2TN for Kevin Lee

SIDE ELEVATION AS PROPOSED

scale 1:100@A3 date 18 08 08

IAN HAY architect 11 Halton Road London N1 2EN tel 020 7688 1589

drawing no. 111/16A.01 04 10