

PROPOSED SUMMER HOUSE GROUND FLOOR PLAN

KEY:

 NEIGHBOURING PROPERTY

33 POND STREET
LONDON NW3

PROPOSED SUMMER HOUSE
GROUND FLOOR PLAN

DWG No.: 33PS/P112


SCALE: 1:50 @ A3

DATE: JUNE 2010

belsize
architects

© COPYRIGHT
NOT TO BE REPRODUCED OR USED
WITHOUT PERMISSION

48 PARKHILL ROAD LONDON NW3 2YP
TEL 020 7482 4420 FAX 020 7482 4186
EMAIL: MAIL@BELSIZEARCHITECTS.COM

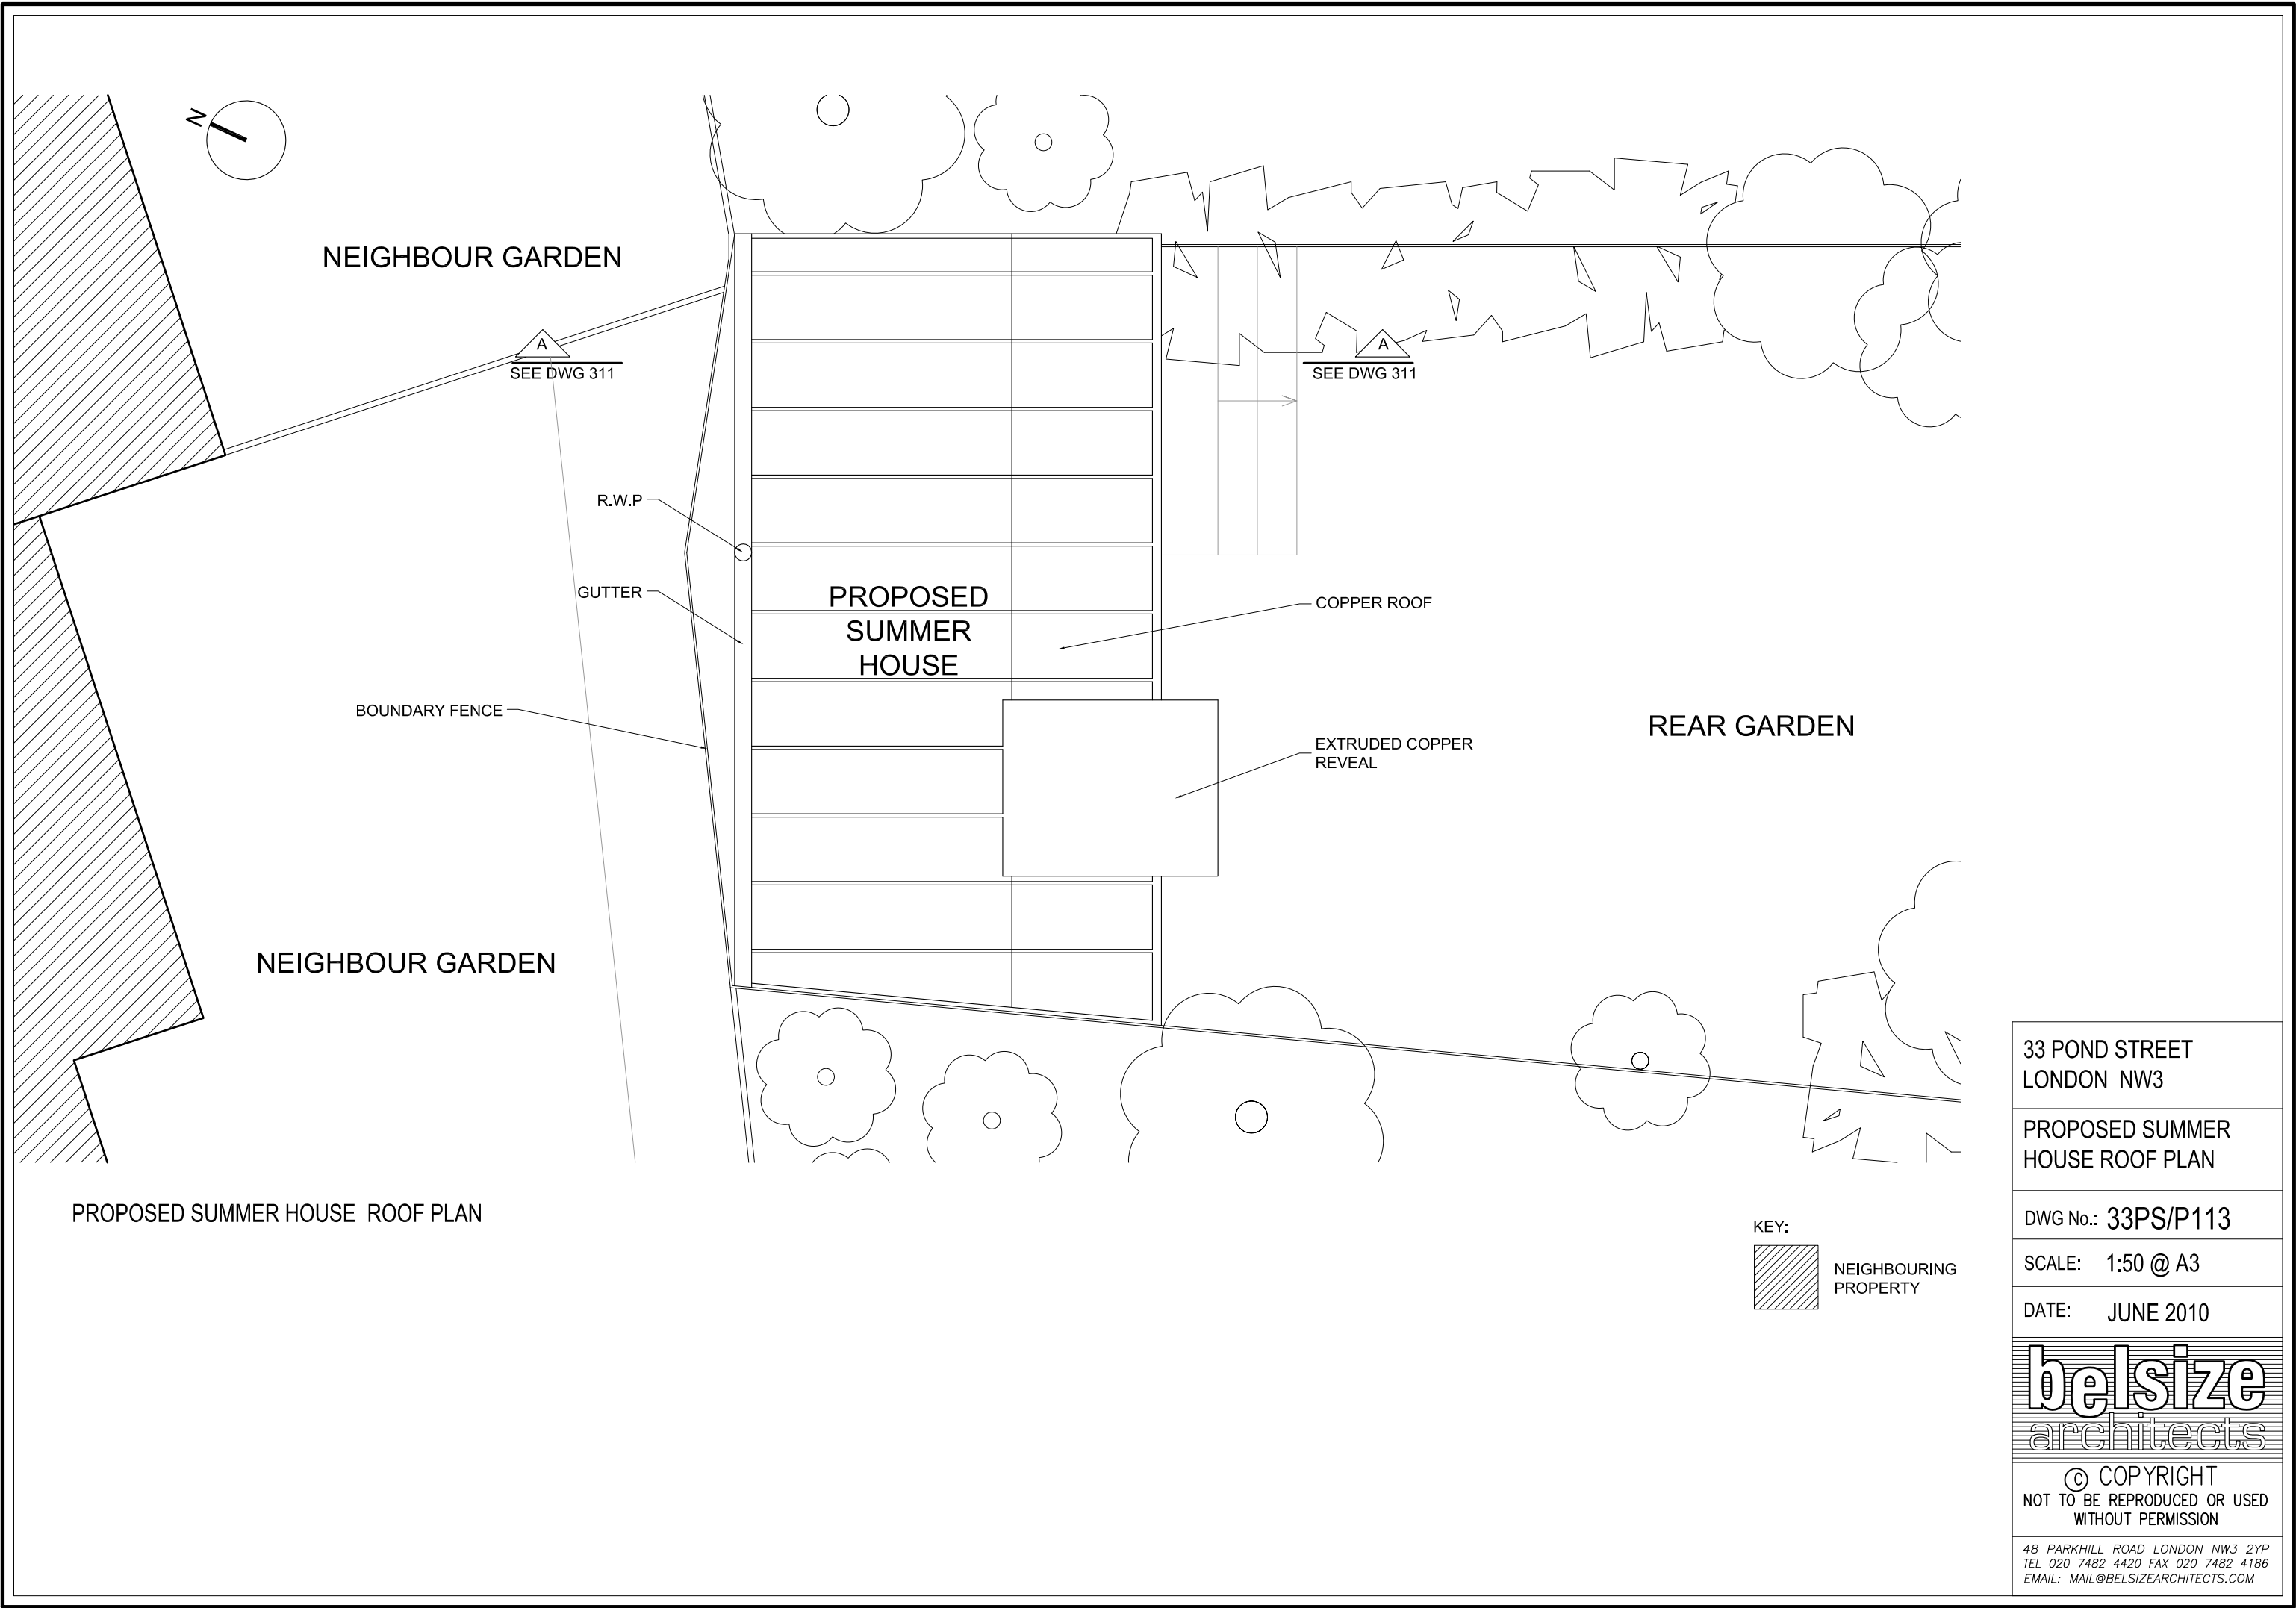

33 POND STREET
LONDON NW3

PROPOSED SUMMER
HOUSE ROOF PLAN

DWG No.: 33PS/P113


SCALE: 1:50 @ A3

DATE: JUNE 2010


belsize
architects

© COPYRIGHT
NOT TO BE REPRODUCED OR USED
WITHOUT PERMISSION

48 PARKHILL ROAD LONDON NW3 2YP
TEL 020 7482 4420 FAX 020 7482 4186
EMAIL: MAIL@BELSIZEARCHITECTS.COM

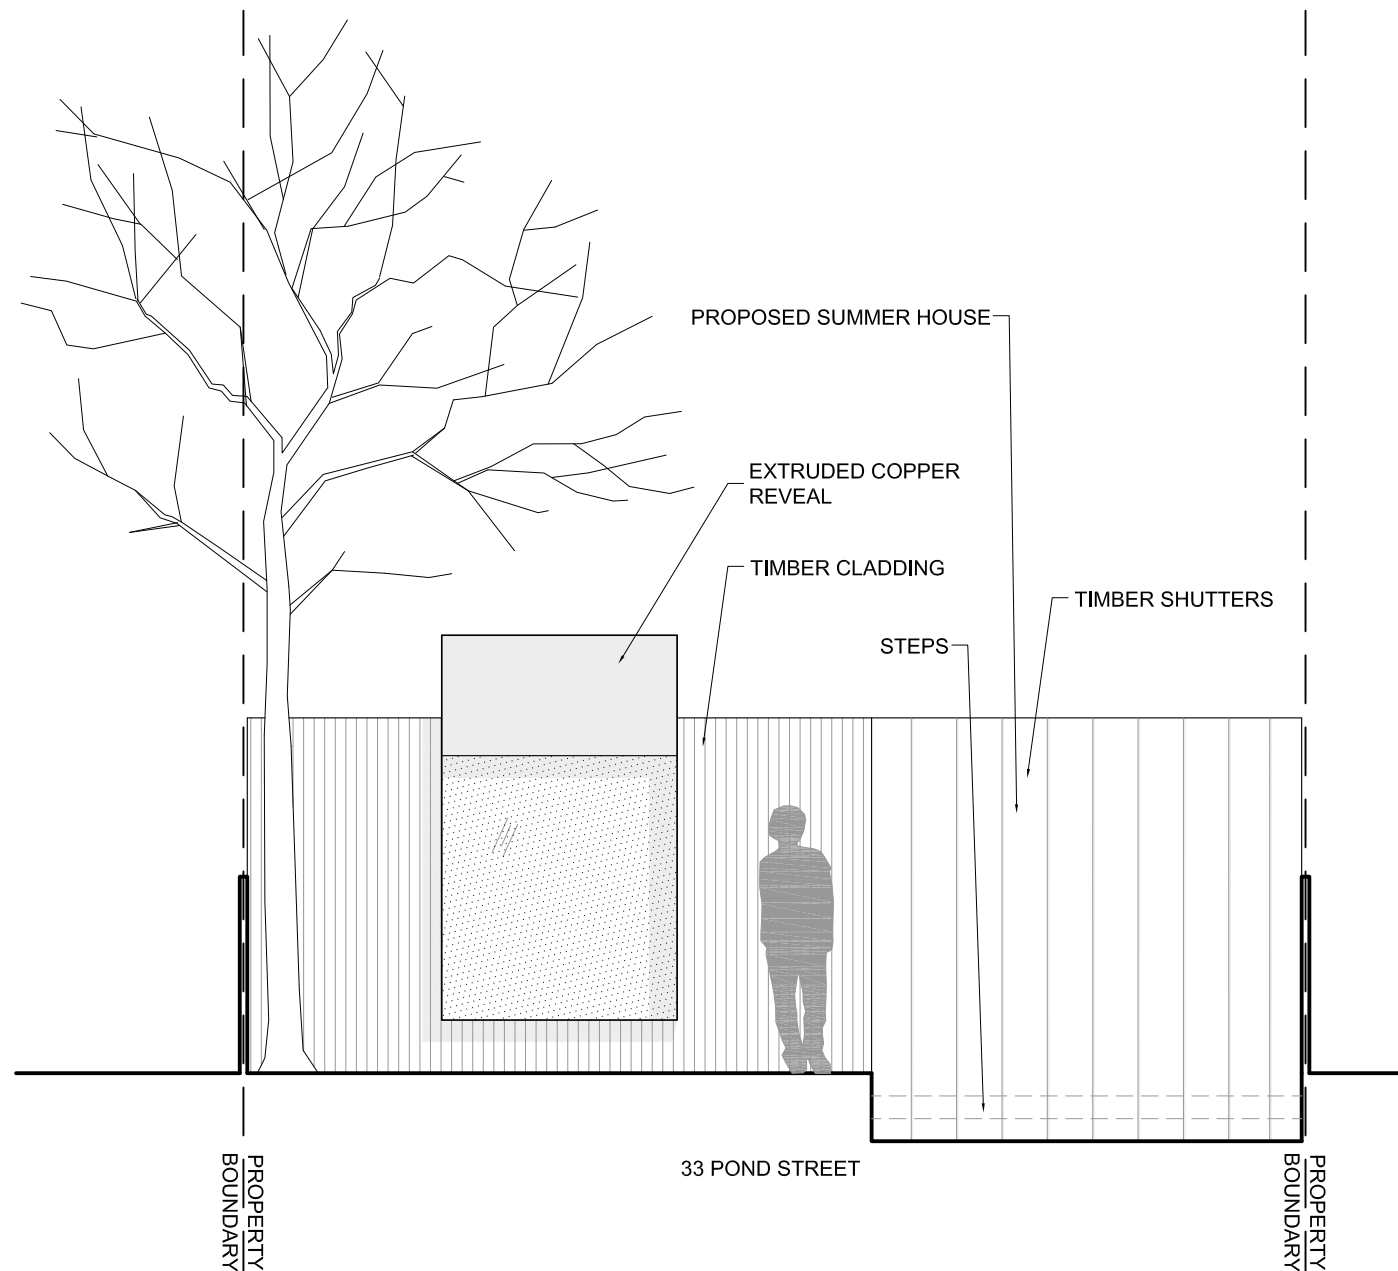

PROPOSED ELEVATION WITH CLOSED SHUTTERS

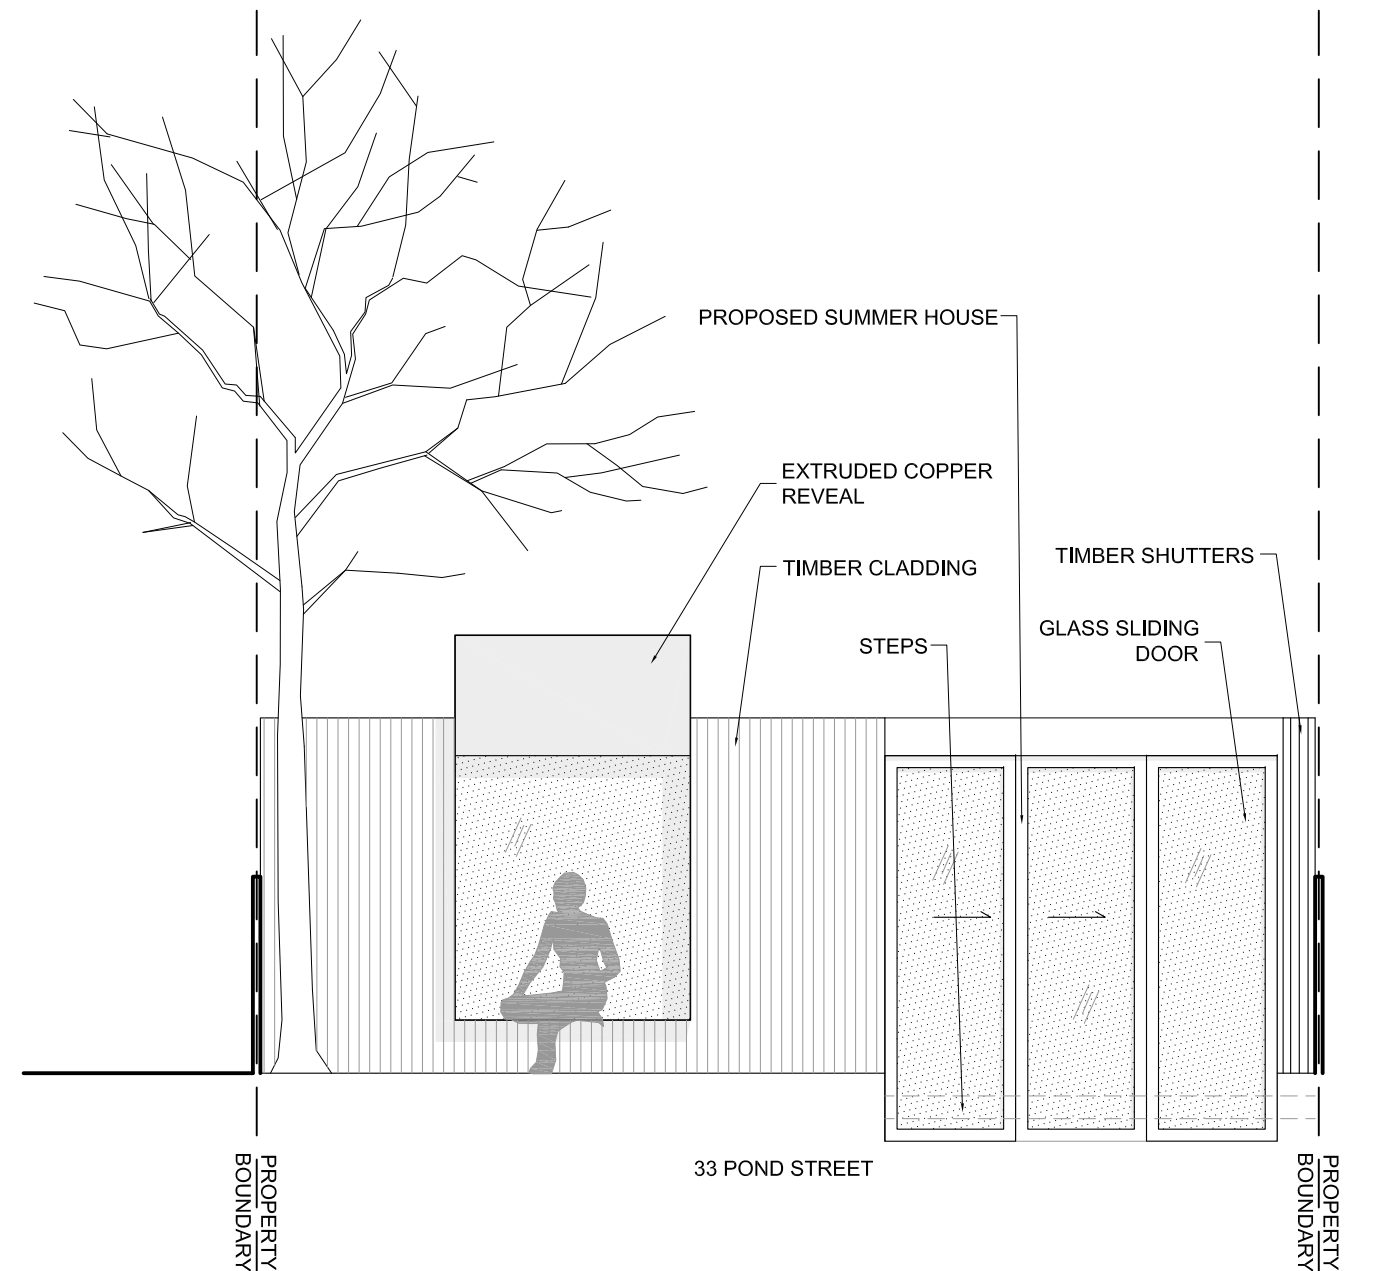

PROPOSED ELEVATION WITH OPENED SHUTTERS

33 POND STREET
LONDON NW3

PROPOSED SUMMER
HOUSE ELEVATION

DWG No.: 33PS/P211


SCALE: 1:50 @ A3

DATE: JUNE 2010

belsize
architects

© COPYRIGHT
NOT TO BE REPRODUCED OR USED
WITHOUT PERMISSION

48 PARKHILL ROAD LONDON NW3 2YP
TEL 020 7482 4420 FAX 020 7482 4186
EMAIL: MAIL@BELSIZEARCHITECTS.COM

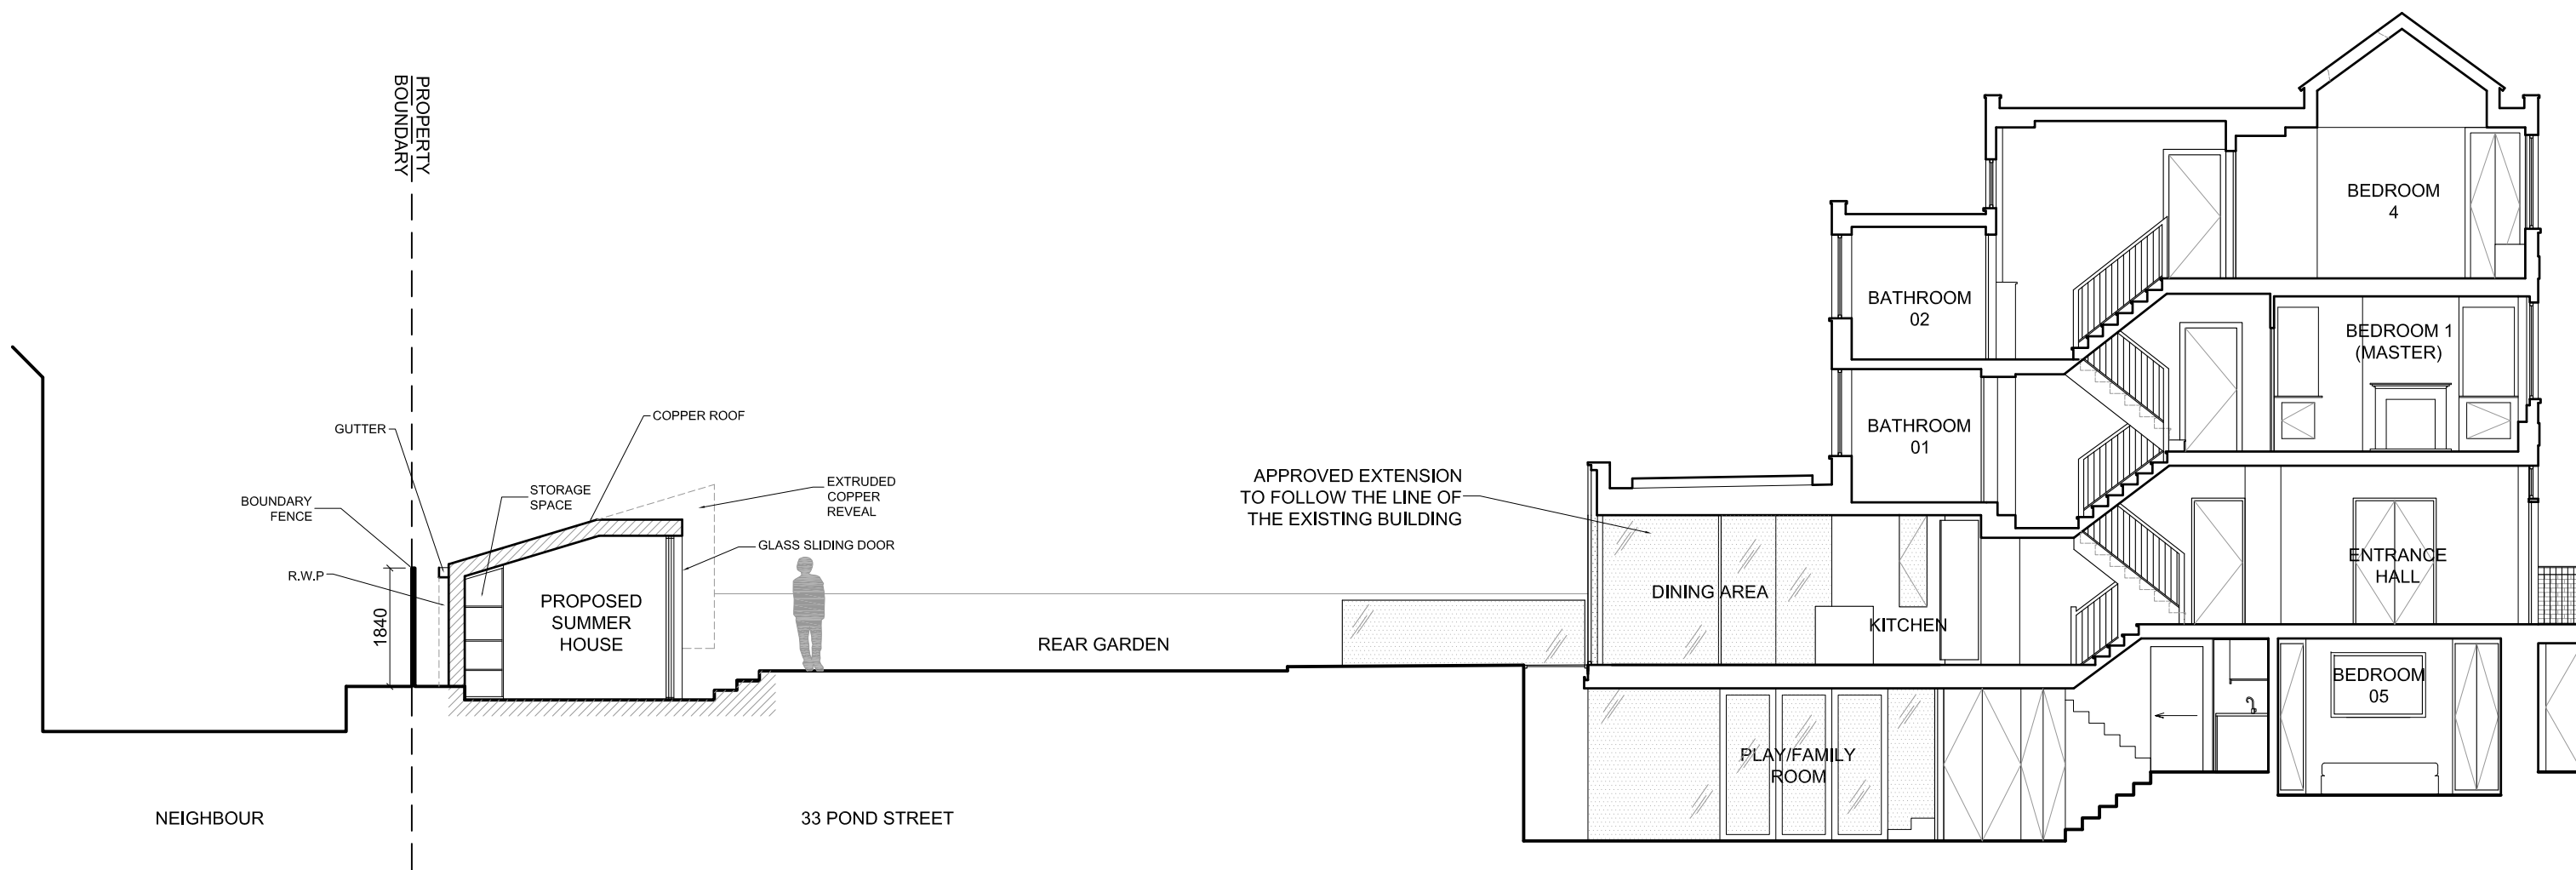

PROPOSED SUMMER HOUSE SECTION A-A

33 POND STREET
LONDON NW3

PROPOSED SUMMER
HOUSE SECTION A-A

DWG No.: 33PS/P311

SCALE: 1:100 @ A3

DATE: JUNE 2010

belsize
architects

© COPYRIGHT
NOT TO BE REPRODUCED OR USED
WITHOUT PERMISSION

48 PARKHILL ROAD LONDON NW3 2YP
TEL 020 7482 4420 FAX 020 7482 4186
EMAIL: MAIL@BELSIZEARCHITECTS.COM