

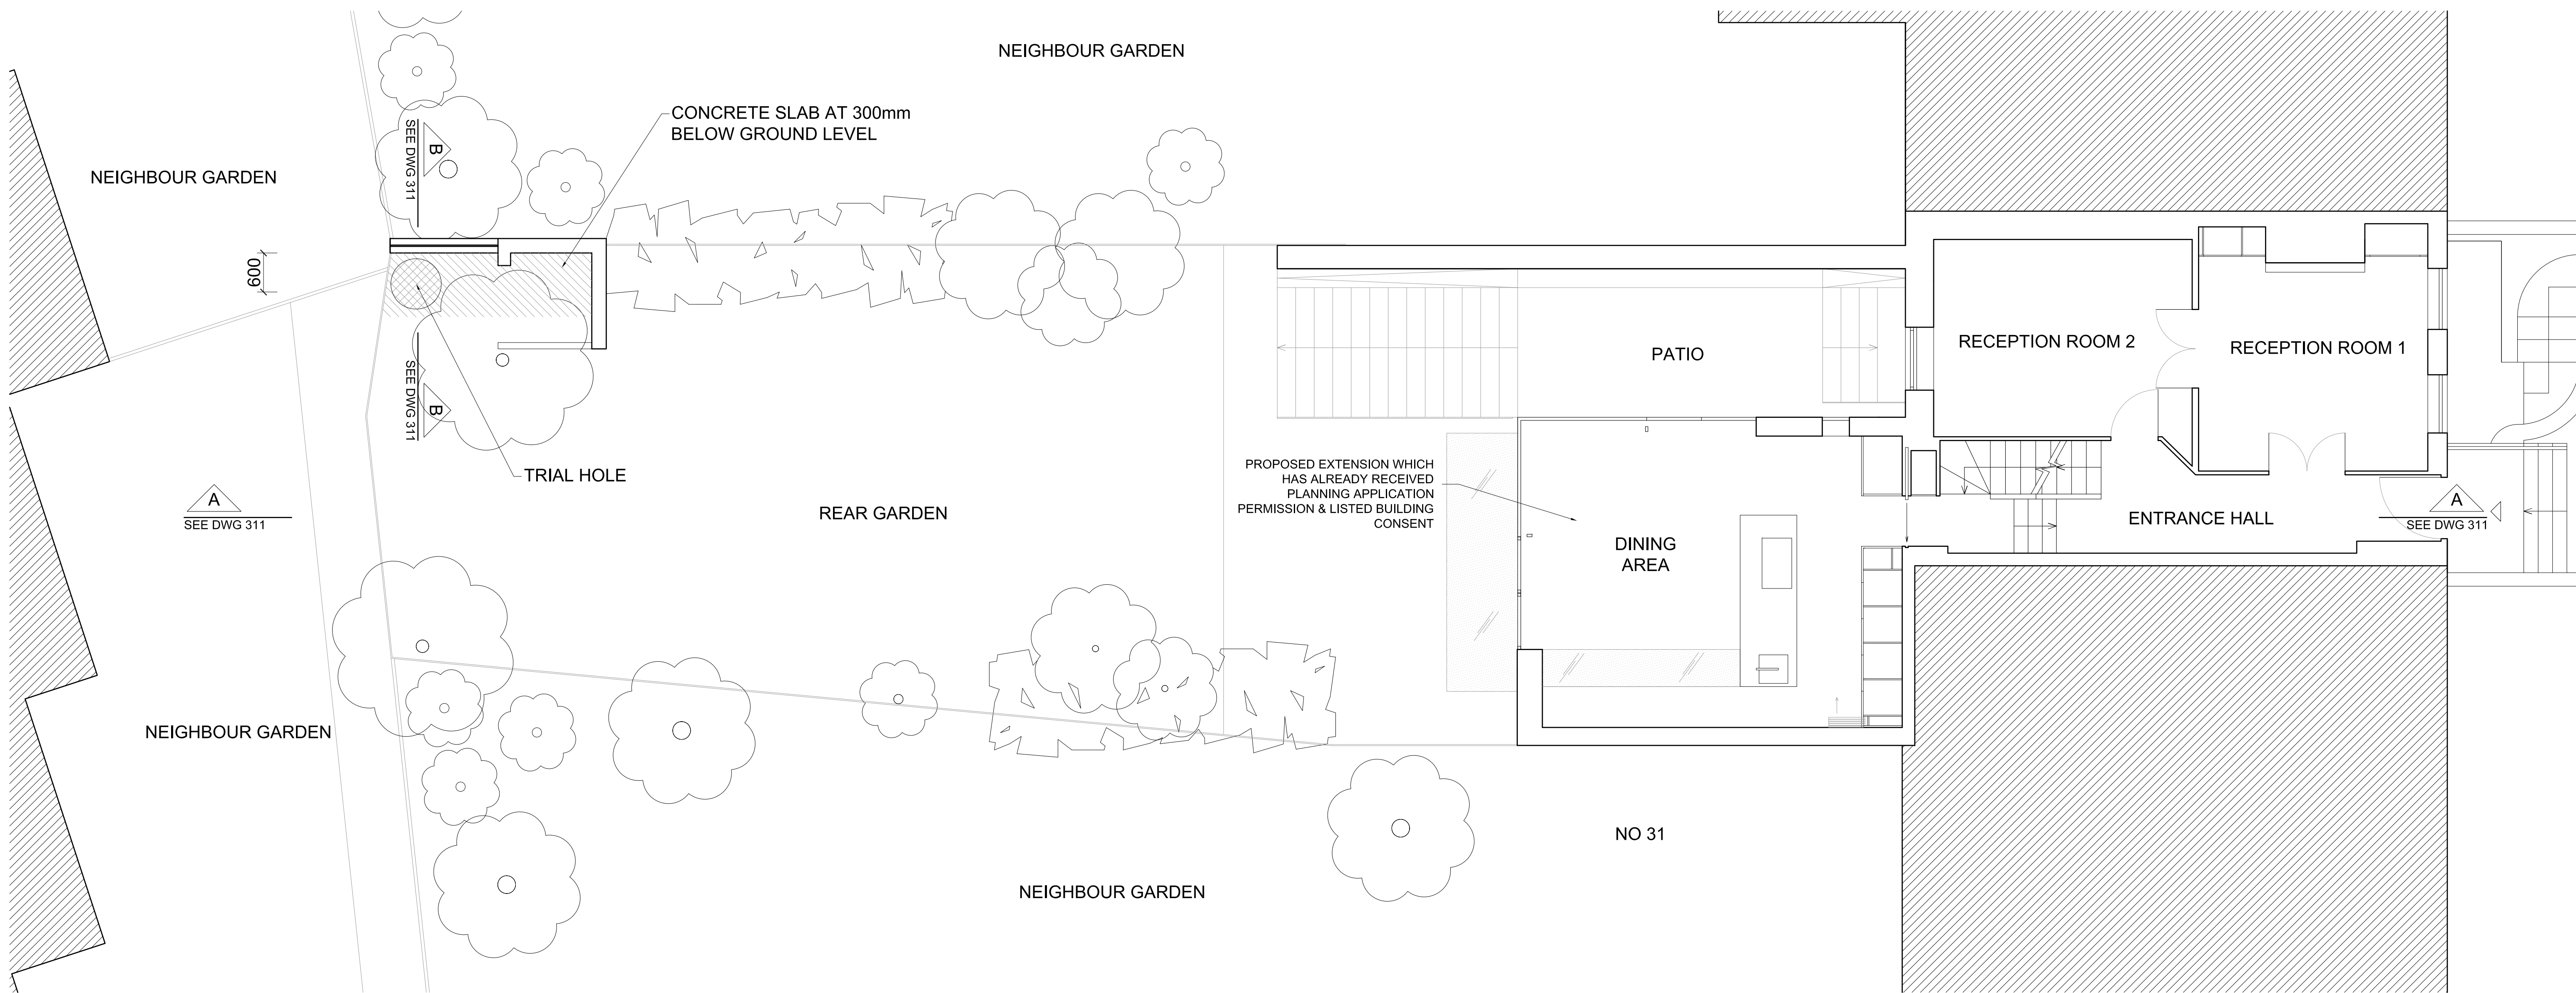


 

EXISTING GROUND FLOOR PLAN

KEY:
NEIGHBOURING
PROPERTY

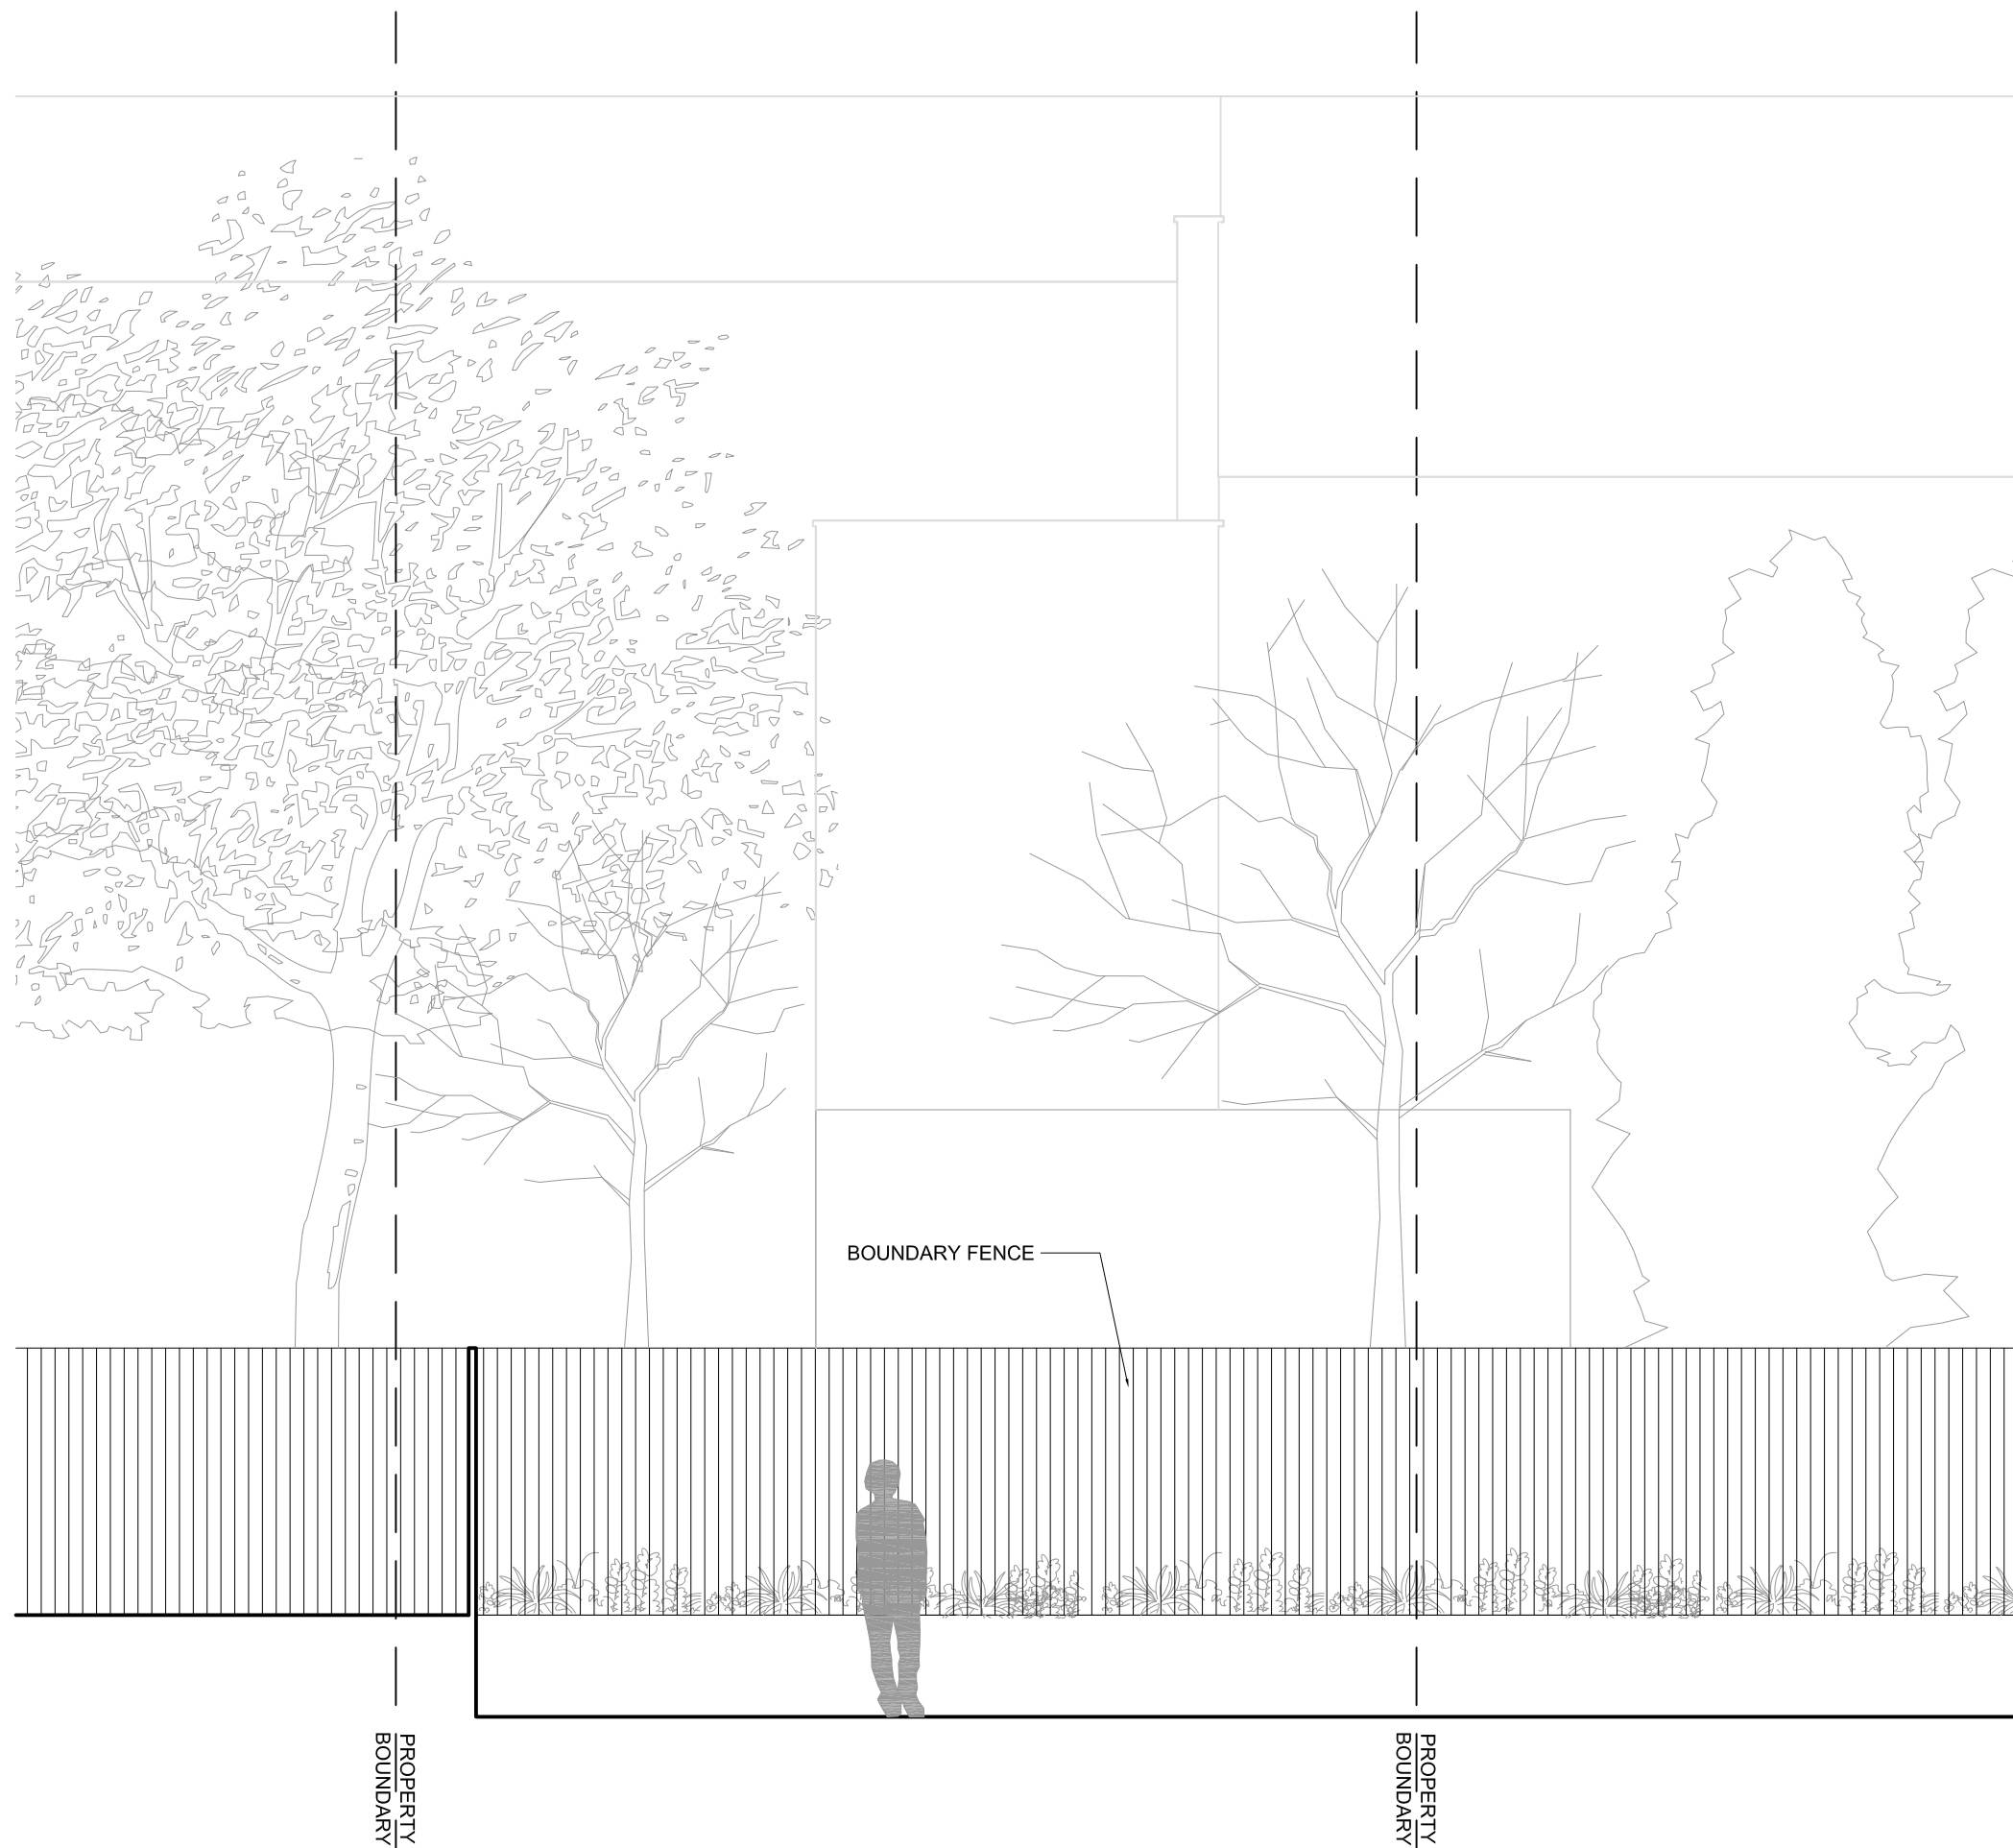

EXISTING REAR ELEVATION OF REAR GARDEN WALL

33 POND STREET
LONDON NW3

EXISTING REAR ELEVATION
OF REAR GARDEN WALL

DWG No.: 33PS/S212


SCALE: 1:50 @ A3

DATE: JUNE 2010

belsize
architects

© COPYRIGHT
NOT TO BE REPRODUCED OR USED
WITHOUT PERMISSION

48 PARKHILL ROAD LONDON NW3 2YP
TEL 020 7482 4420 FAX 020 7482 4186
EMAIL: MAIL@BELSIZEARCHITECTS.COM

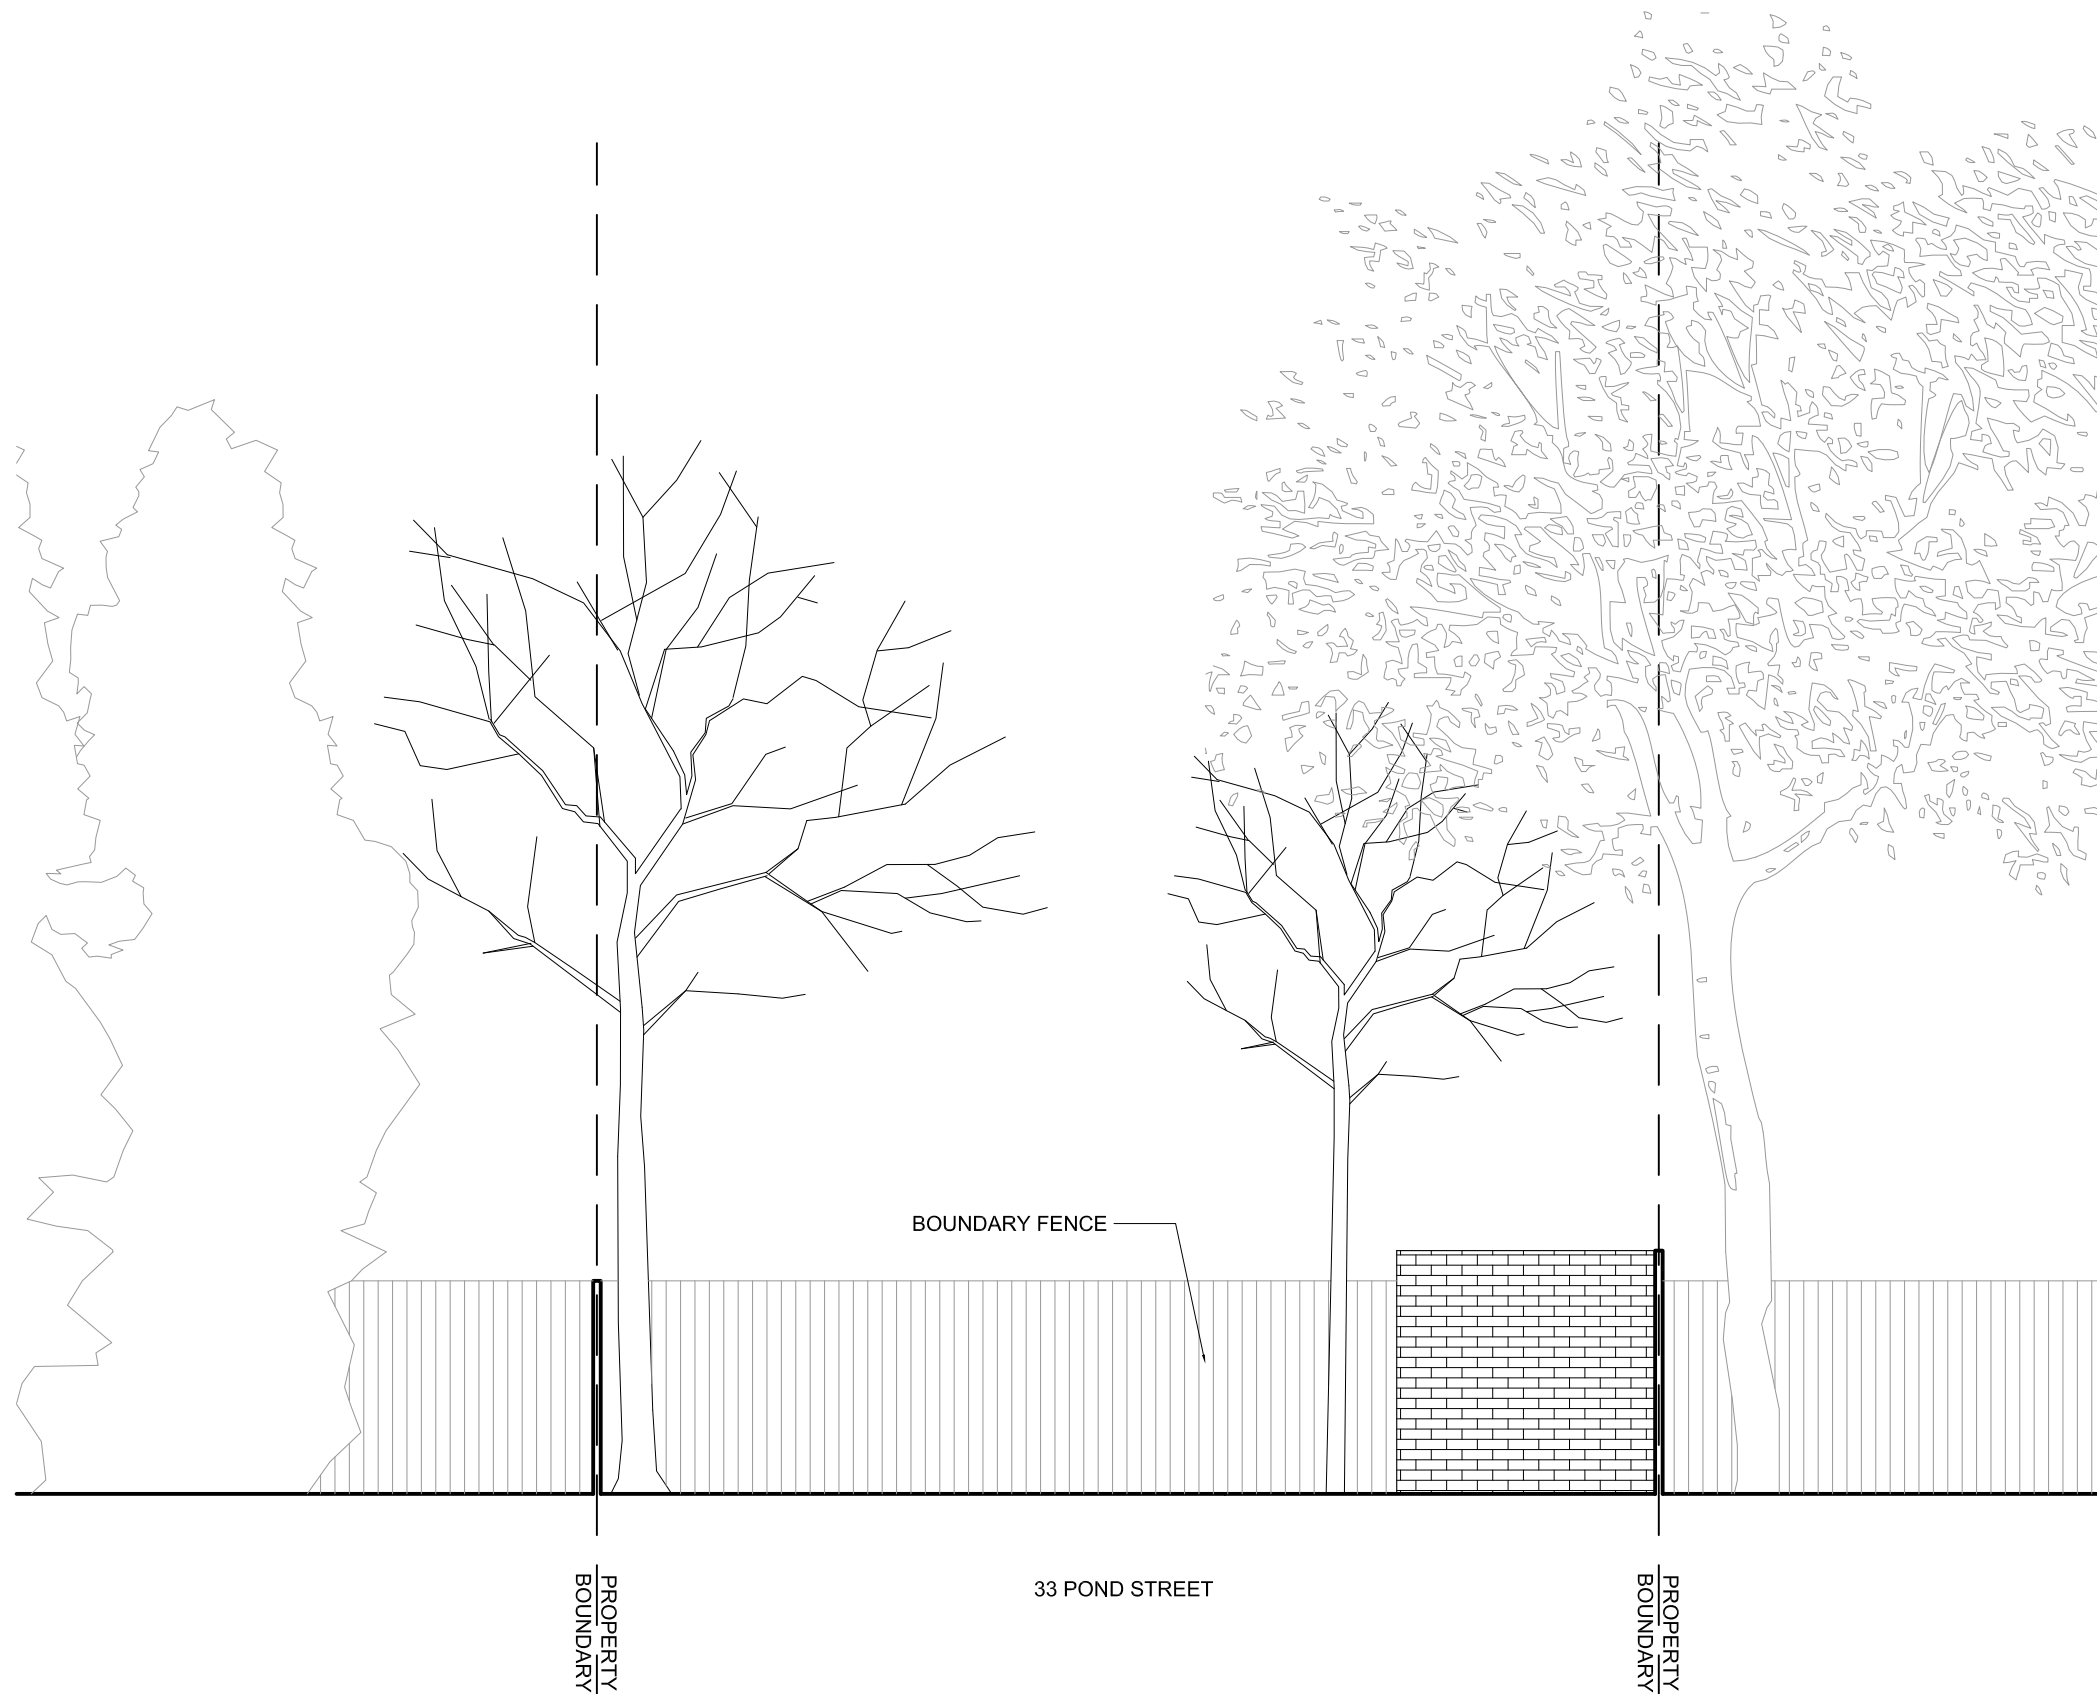

EXISTING FRONT ELEVATION OF REAR GARDEN WALL

33 POND STREET
LONDON NW3

EXISTING FRONT ELEVATION
OF REAR GARDEN WALL

DWG No.: 33PS/S211


SCALE: 1:50 @ A3

DATE: JUNE 2010

belsize
architects


© COPYRIGHT
NOT TO BE REPRODUCED OR USED
WITHOUT PERMISSION

48 PARKHILL ROAD LONDON NW3 2YP
TEL 020 7482 4420 FAX 020 7482 4186
EMAIL: MAIL@BELSIZEARCHITECTS.COM

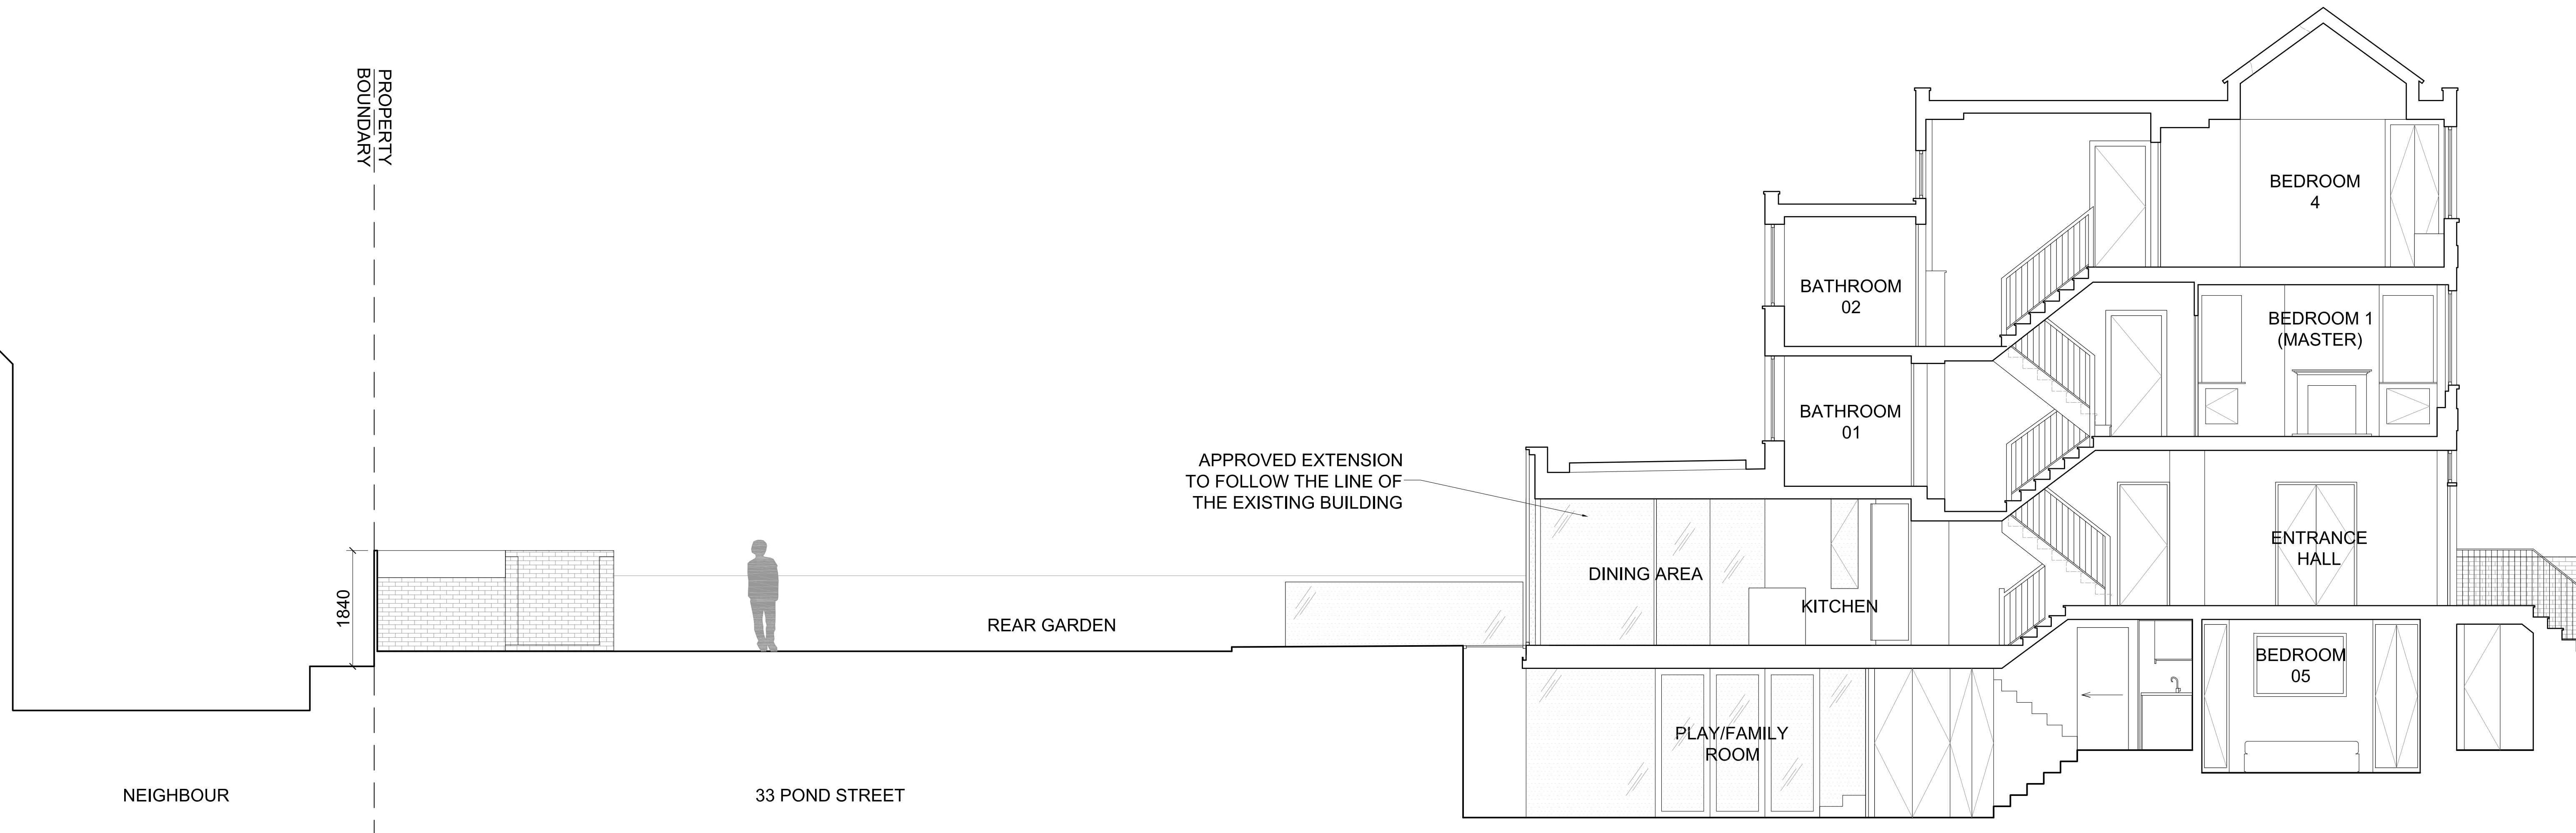

NEIGHBOUR

EXISTING SECTION A-A
SCLAE 1:50

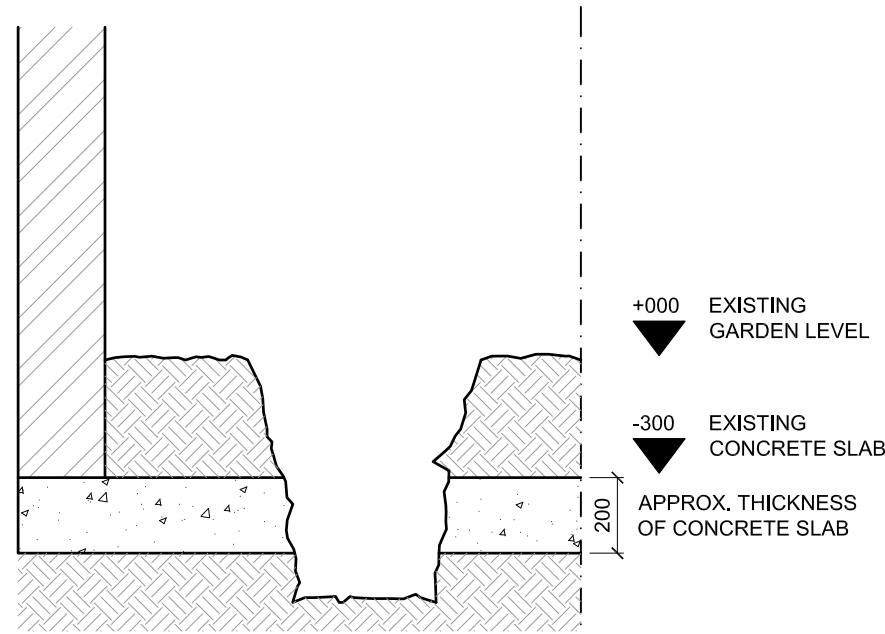

EXISTING SECTION B-B
SCLAE 1:20