


Existing First
Scale 1:100 @ A1 (1:200 @ A3)

 

SCALE BAR (1000 = 1M)


Copyright: All rights reserved. This drawing must not be reproduced without permission.
Only the original drawing should be relied upon. Contractors, subcontractors and suppliers must verify all dimensions on site before commencing any work or making any shop drawings.
All shop drawings to be submitted to the architect for comment prior to fabrication.
This drawing is to be read in conjunction with the Architect's specification, bills of quantities / schedules, structural, mechanical & electrical drawings and all discrepancies are to be reported to the architect.
Do not scale from this drawing. Dimensions are in millimetres unless otherwise stated.

NOTES

Existing plan taken from Michael Gallie & Partners Survey drawings reference no. 6303-04 revB - First Floor Plan dated Nov 2005.

As installed rain water pipework route taken from Mid Essex E&M services Ltd drawing no XMSW106/001.

All bathrooms and non historic partitions removed as part of agreed 'Early Work' package.

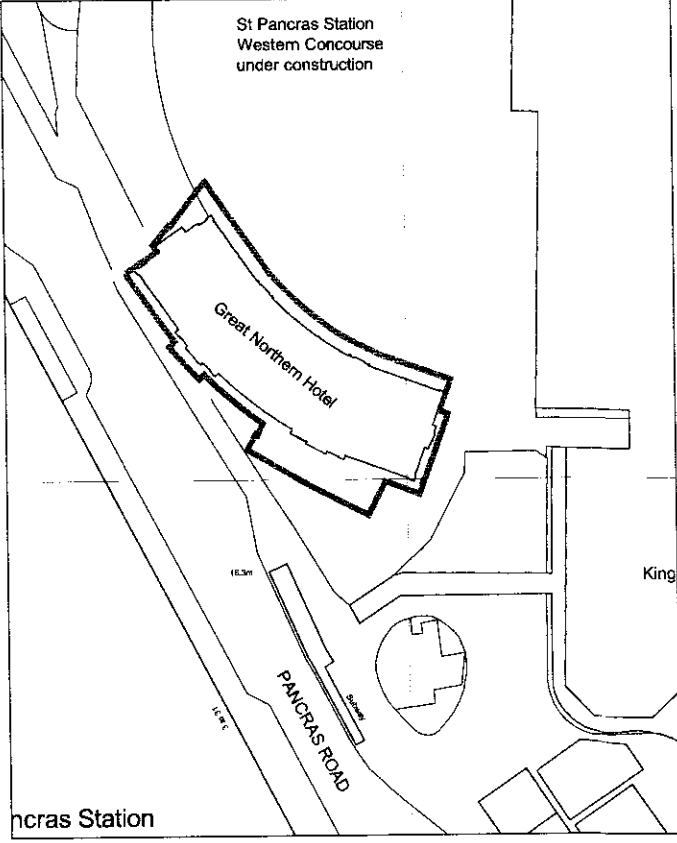

D	ISSUED FOR APPROVAL	June 2010	MC
C	Layout updated following further review on site 16.02.10	24.02.10	MC
B	ISSUED FOR PRE APPLICATION	08.02.10	KS
A	Drawing updated and notes added. Rain water pipe routes indicated. Information taken from Mid Essex M&E 'As installed' drawing no. XMSW106/001. FFL levels updated.	15.01.10	MC
A	Drawing no updated. Section arrows added.		

rev amendments date by

dexter moren associates
architecture urban design
interior design creative media
www.dextermoren.com
dmg@dextermoren.com

57d
jamestown road
london nw1 7db
UK

t: 020 7267 4440
f: 020 7267 6044

project
Great Northern Hotel
King's Cross London

client
Aries GNH (GP) Limited

drawing title
Existing General Arrangement
First Floor

drawing status
FOR APPROVAL

scale	date	drawn by	checked by
1:100 @ A1 1:200 @ A3	20.11.09	MC	KS
job no.	drawing no.	revision	
0835	PP-103	D	