


Copyright: All rights reserved. This drawing must not be reproduced without permission.  
Only the original drawing should be relied upon. Contractors, subcontractors and suppliers must verify all dimensions on site before commencing any work or making any shop drawings.  
All shop drawings to be submitted to the architect for comment prior to fabrication.  
This drawing is to be read in conjunction with the Architects specification, bills of quantities / schedules, structural, mechanical & electrical drawings and all discrepancies are to be reported to the architect.  
Do not scale from this drawing. Dimensions are in millimetres unless otherwise stated.

NOTES


Existing elevation taken from Lawray Architects drawings reference no. 212\_04\_301 & 302 dated 31.10.07.  
Drawing also overlaid against Michael Gallie & Partners Survey drawings reference no. 6303/12 rev A dated Nov 2005.

KEY - General Material Finish


- "Turnerised" (bitumen coated) roof covering
- Yellow Stock Brickwork
- Stucco Finish - Lime Render
- GRC - Glass Reinforced Concrete and Stainless Steel Cover Plate to roller shutter boxing

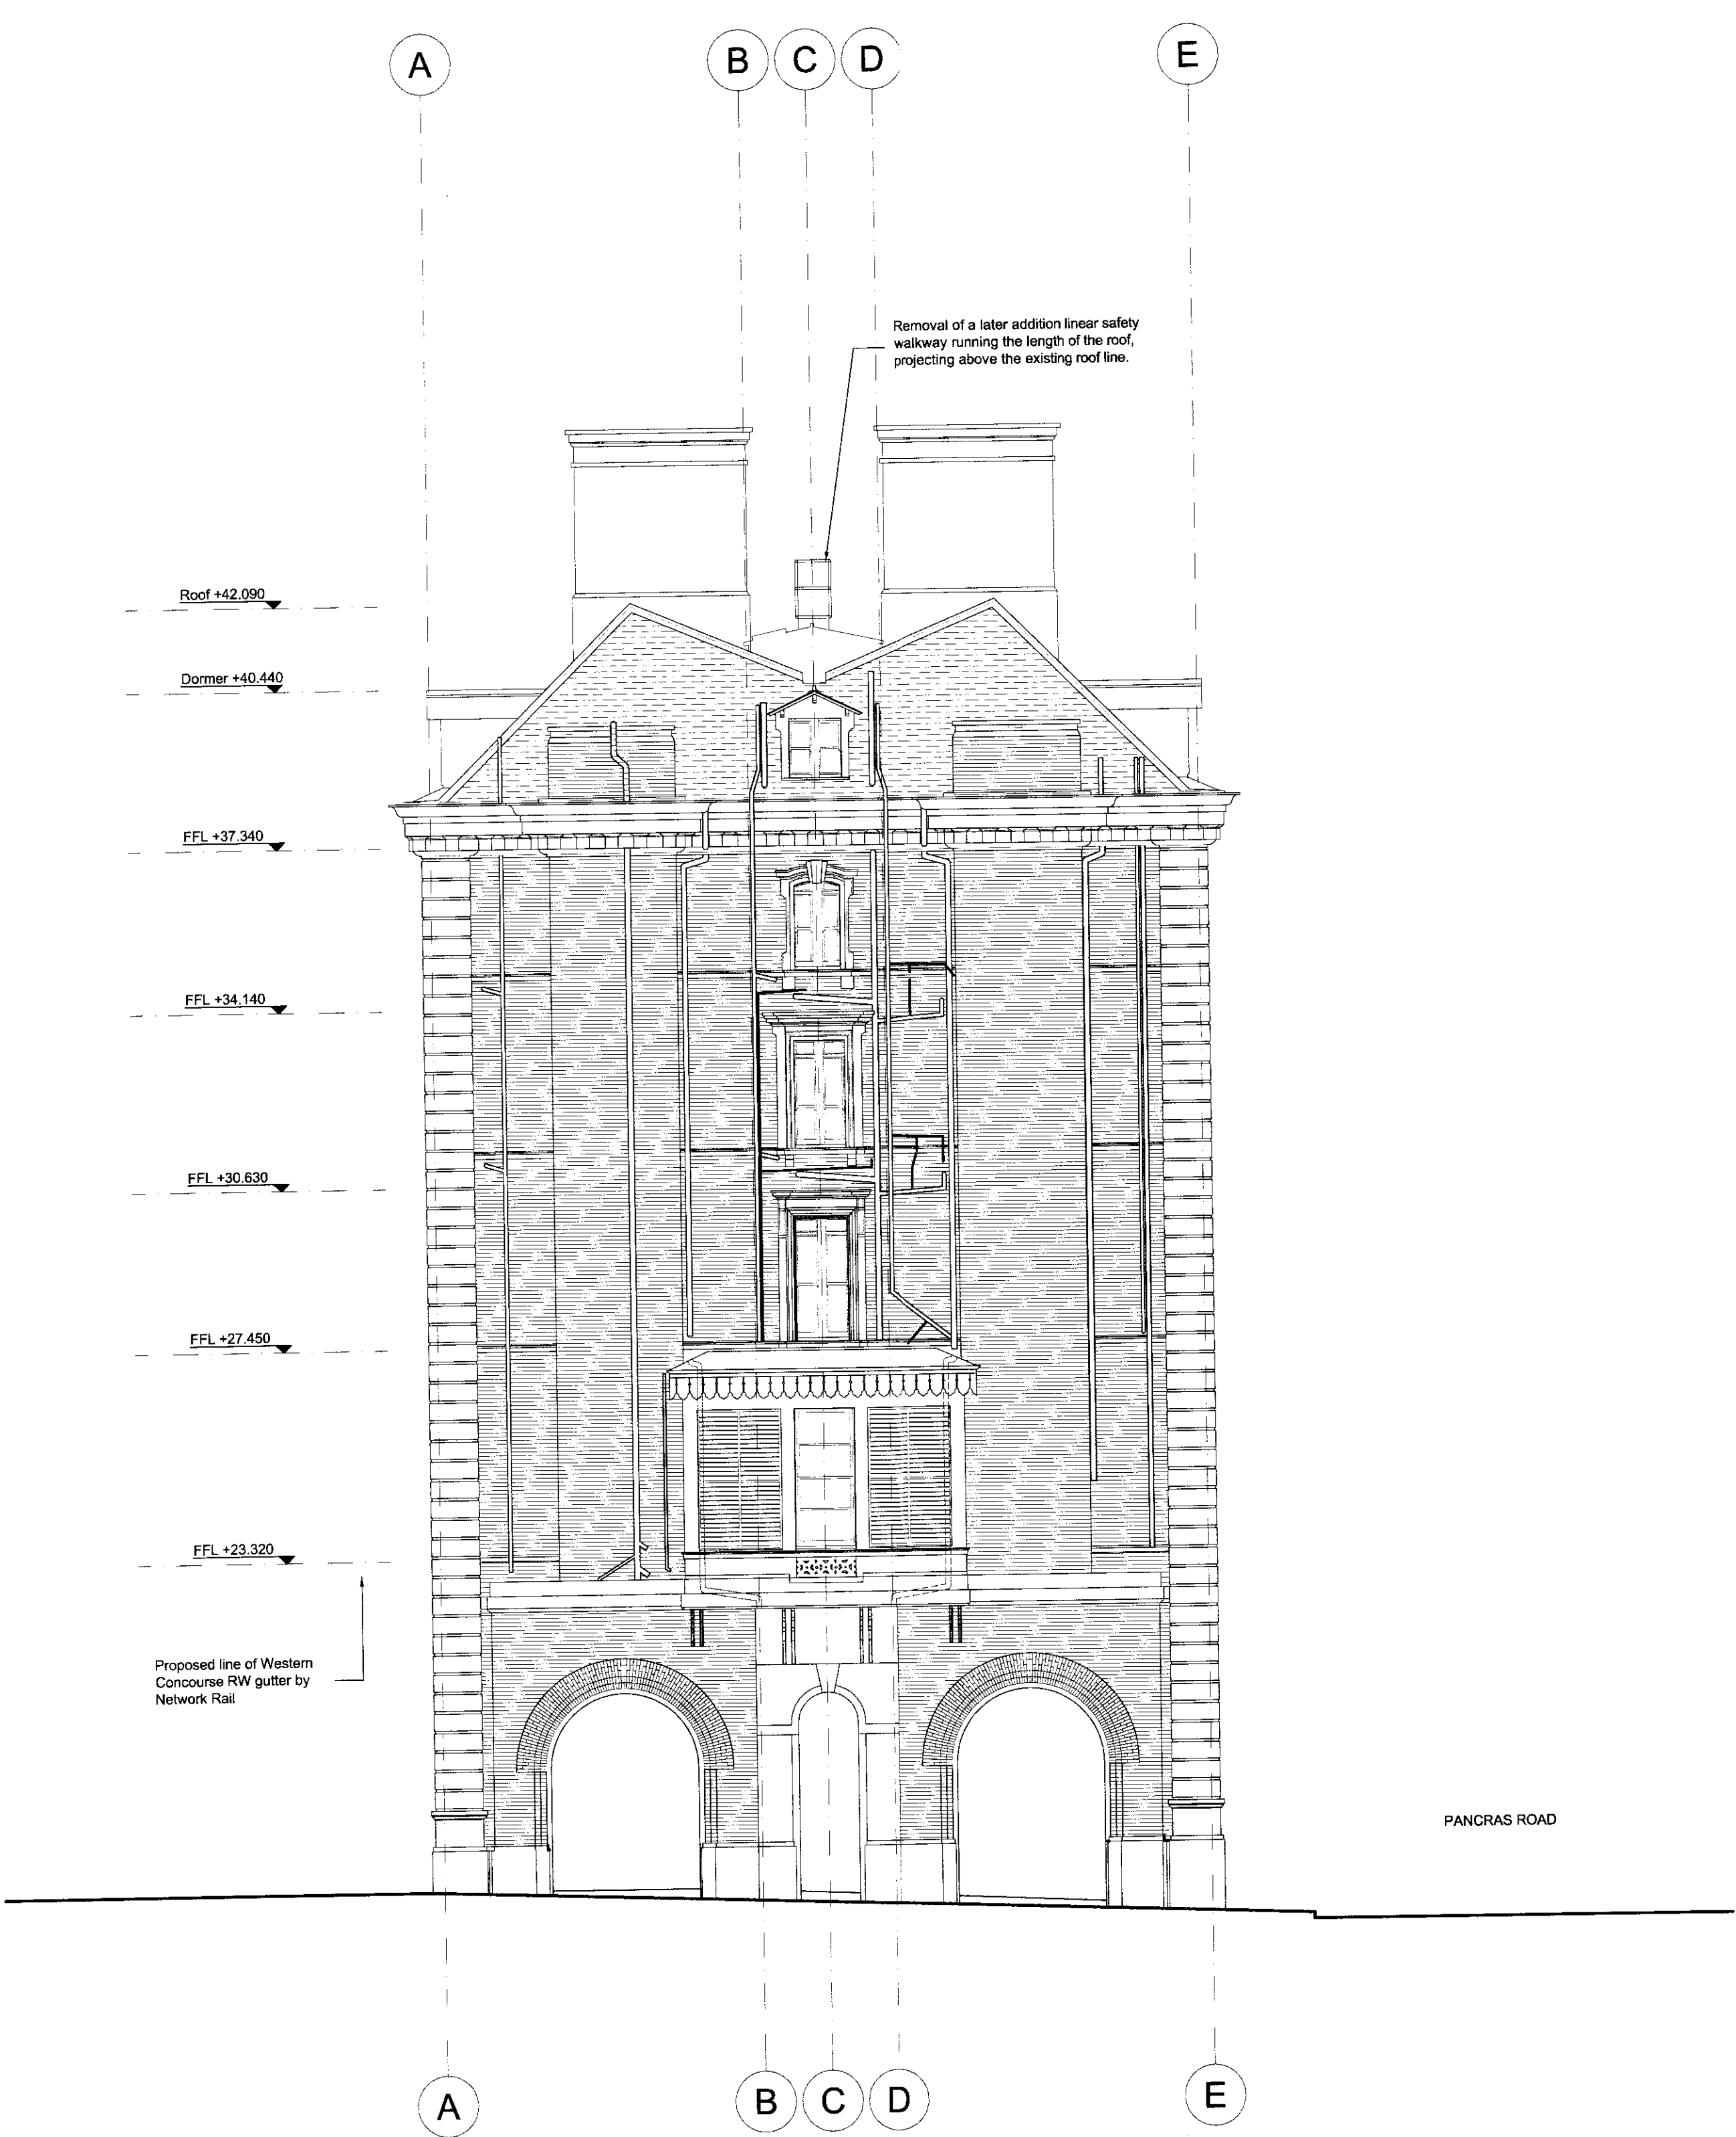

North West Elevation  
Scale 1:100 @ A1 (1:200 @ A3)

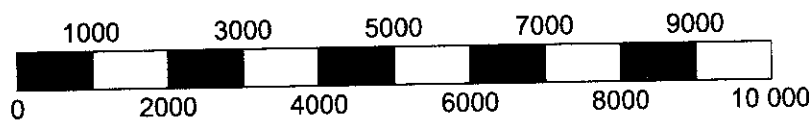

SCALE BAR (1000 = 1M)

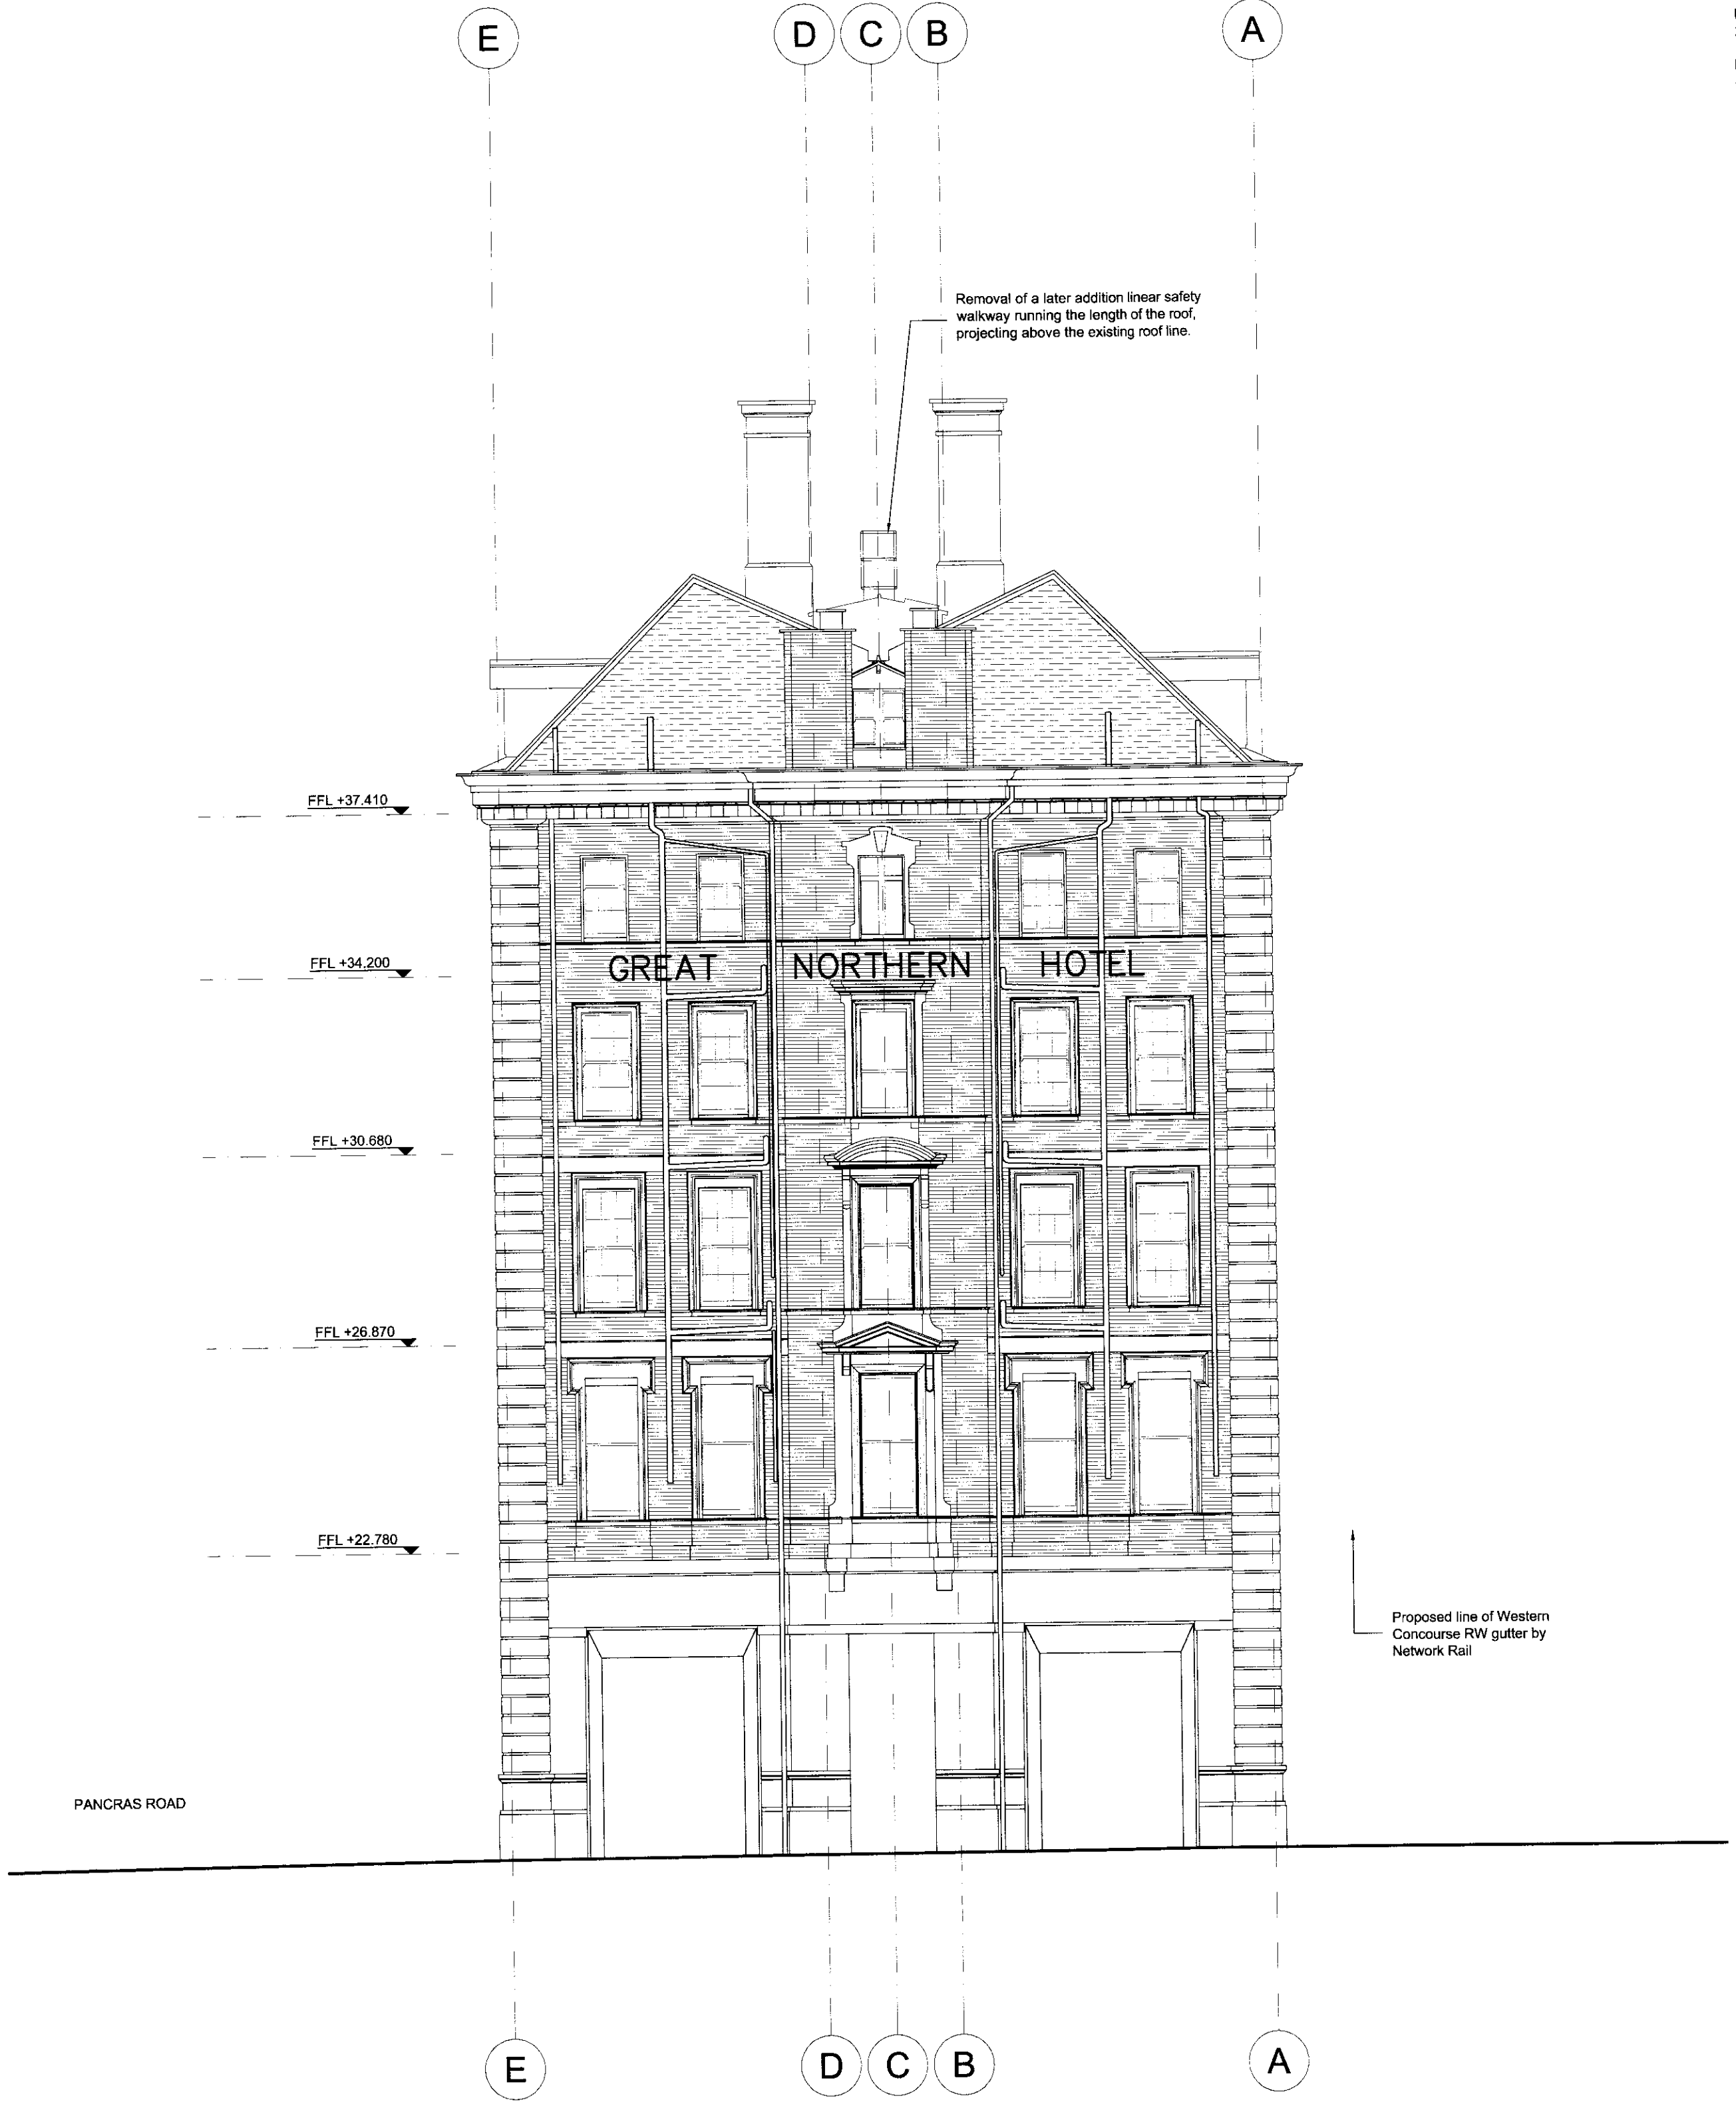

South East Elevation

B ISSUED FOR APPROVAL  
A ISSUED FOR PRE APPLICATION  
Existing levels added. RWH updated following further review on site 08.11.10. Key notes added.

June 2010  
08.02.10

MC  
KS

rev amendments date by

dexter  
moren  
associates

57d  
jamestown road  
london nw1 7db  
UK

architecture urban design  
interior design creative media  
www.dextermoren.com  
dme@dextermoren.com

t: 020 7267 4440  
f: 020 7267 6044

project  
Great Northern Hotel  
King's Cross London  
client  
Aries GNH (GP) Limited

drawing title  
Existing Elevation  
North West & South East  
drawing status

FOR APPROVAL

| scale      | date        | drawn by | checked by |
|------------|-------------|----------|------------|
| 1:100 @ A1 | 18.11.09    | MC       | KS         |
| 1:200 @ A3 |             |          |            |
| job no.    | drawing no. | revision |            |
| 0835       | PP-111      | B        |            |