


Copyright: All rights reserved. This drawing must not be reproduced without permission.  
Only the original drawing should be relied upon. Contractors, subcontractors and suppliers must verify all dimensions on site before commencing any work or making any shop drawings.  
All shop drawings to be submitted to the architect for comment prior to fabrication.  
This drawing is to be read in conjunction with the Architect's specification, bills of quantities / schedules, structural, mechanical & electrical drawings and all discrepancies are to be reported to the architect.  
Do not scale from this drawing. Dimensions are in millimetres unless otherwise stated.

NOTES

Existing elevation taken from Lawray Architects drawings reference no. 212\_04\_300 dated 31.10.07.  
Drawing also overlaid against Michael Galle & Partners Survey drawings reference no. 6303/11 rev B dated Nov 2005.

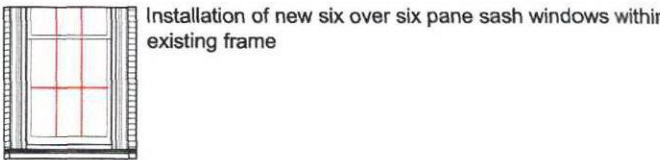


KEY - General Material Finish

- New slate tiles to match accurately the original material
- Yellow Stock Brickwork
- Stucco Finish - Lime render
- GRC - Glass Reinforced Concrete and Stainless Steel Cover Plate to roller shutter boxing



North East Elevation  
Scale 1:100 @ A1 (1:200 @ A3)

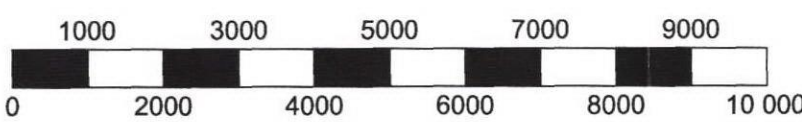

SCALE BAR (1000 = 1M)

A	ISSUED FOR APPROVAL	June 2010	KS
-	ISSUED FOR PRE APPLICATION	08.02.10	MC
rev	amendments	date	by

DA Architects Ltd  
tel: 020 7261 8555  
fax: 020 7261 8551  
Basement Floor  
Central House  
142 Central St  
EC1V 8AR

dexter  
moren  
associates  
architecture urban design  
interior design creative media  
www.dextermoren.com  
dms@dextermoren.com  
57d  
jamestown road  
london nw1 7ab  
UK  
t: 020 7267 4440  
f: 020 7267 6044

project  
Great Northern Hotel  
King's Cross London  
client  
Aries GNH (GP) Limited

drawing title  
Proposed Elevation  
North East  
drawing status

scale	date	drawn by	checked by
1:100 @ A1	27.01.10	MC	KS
1:200 @ A3			
job no.	drawing no.	revision	
0835	PP-129	A	