



OUTLINE OF BENTHAM HOUSE

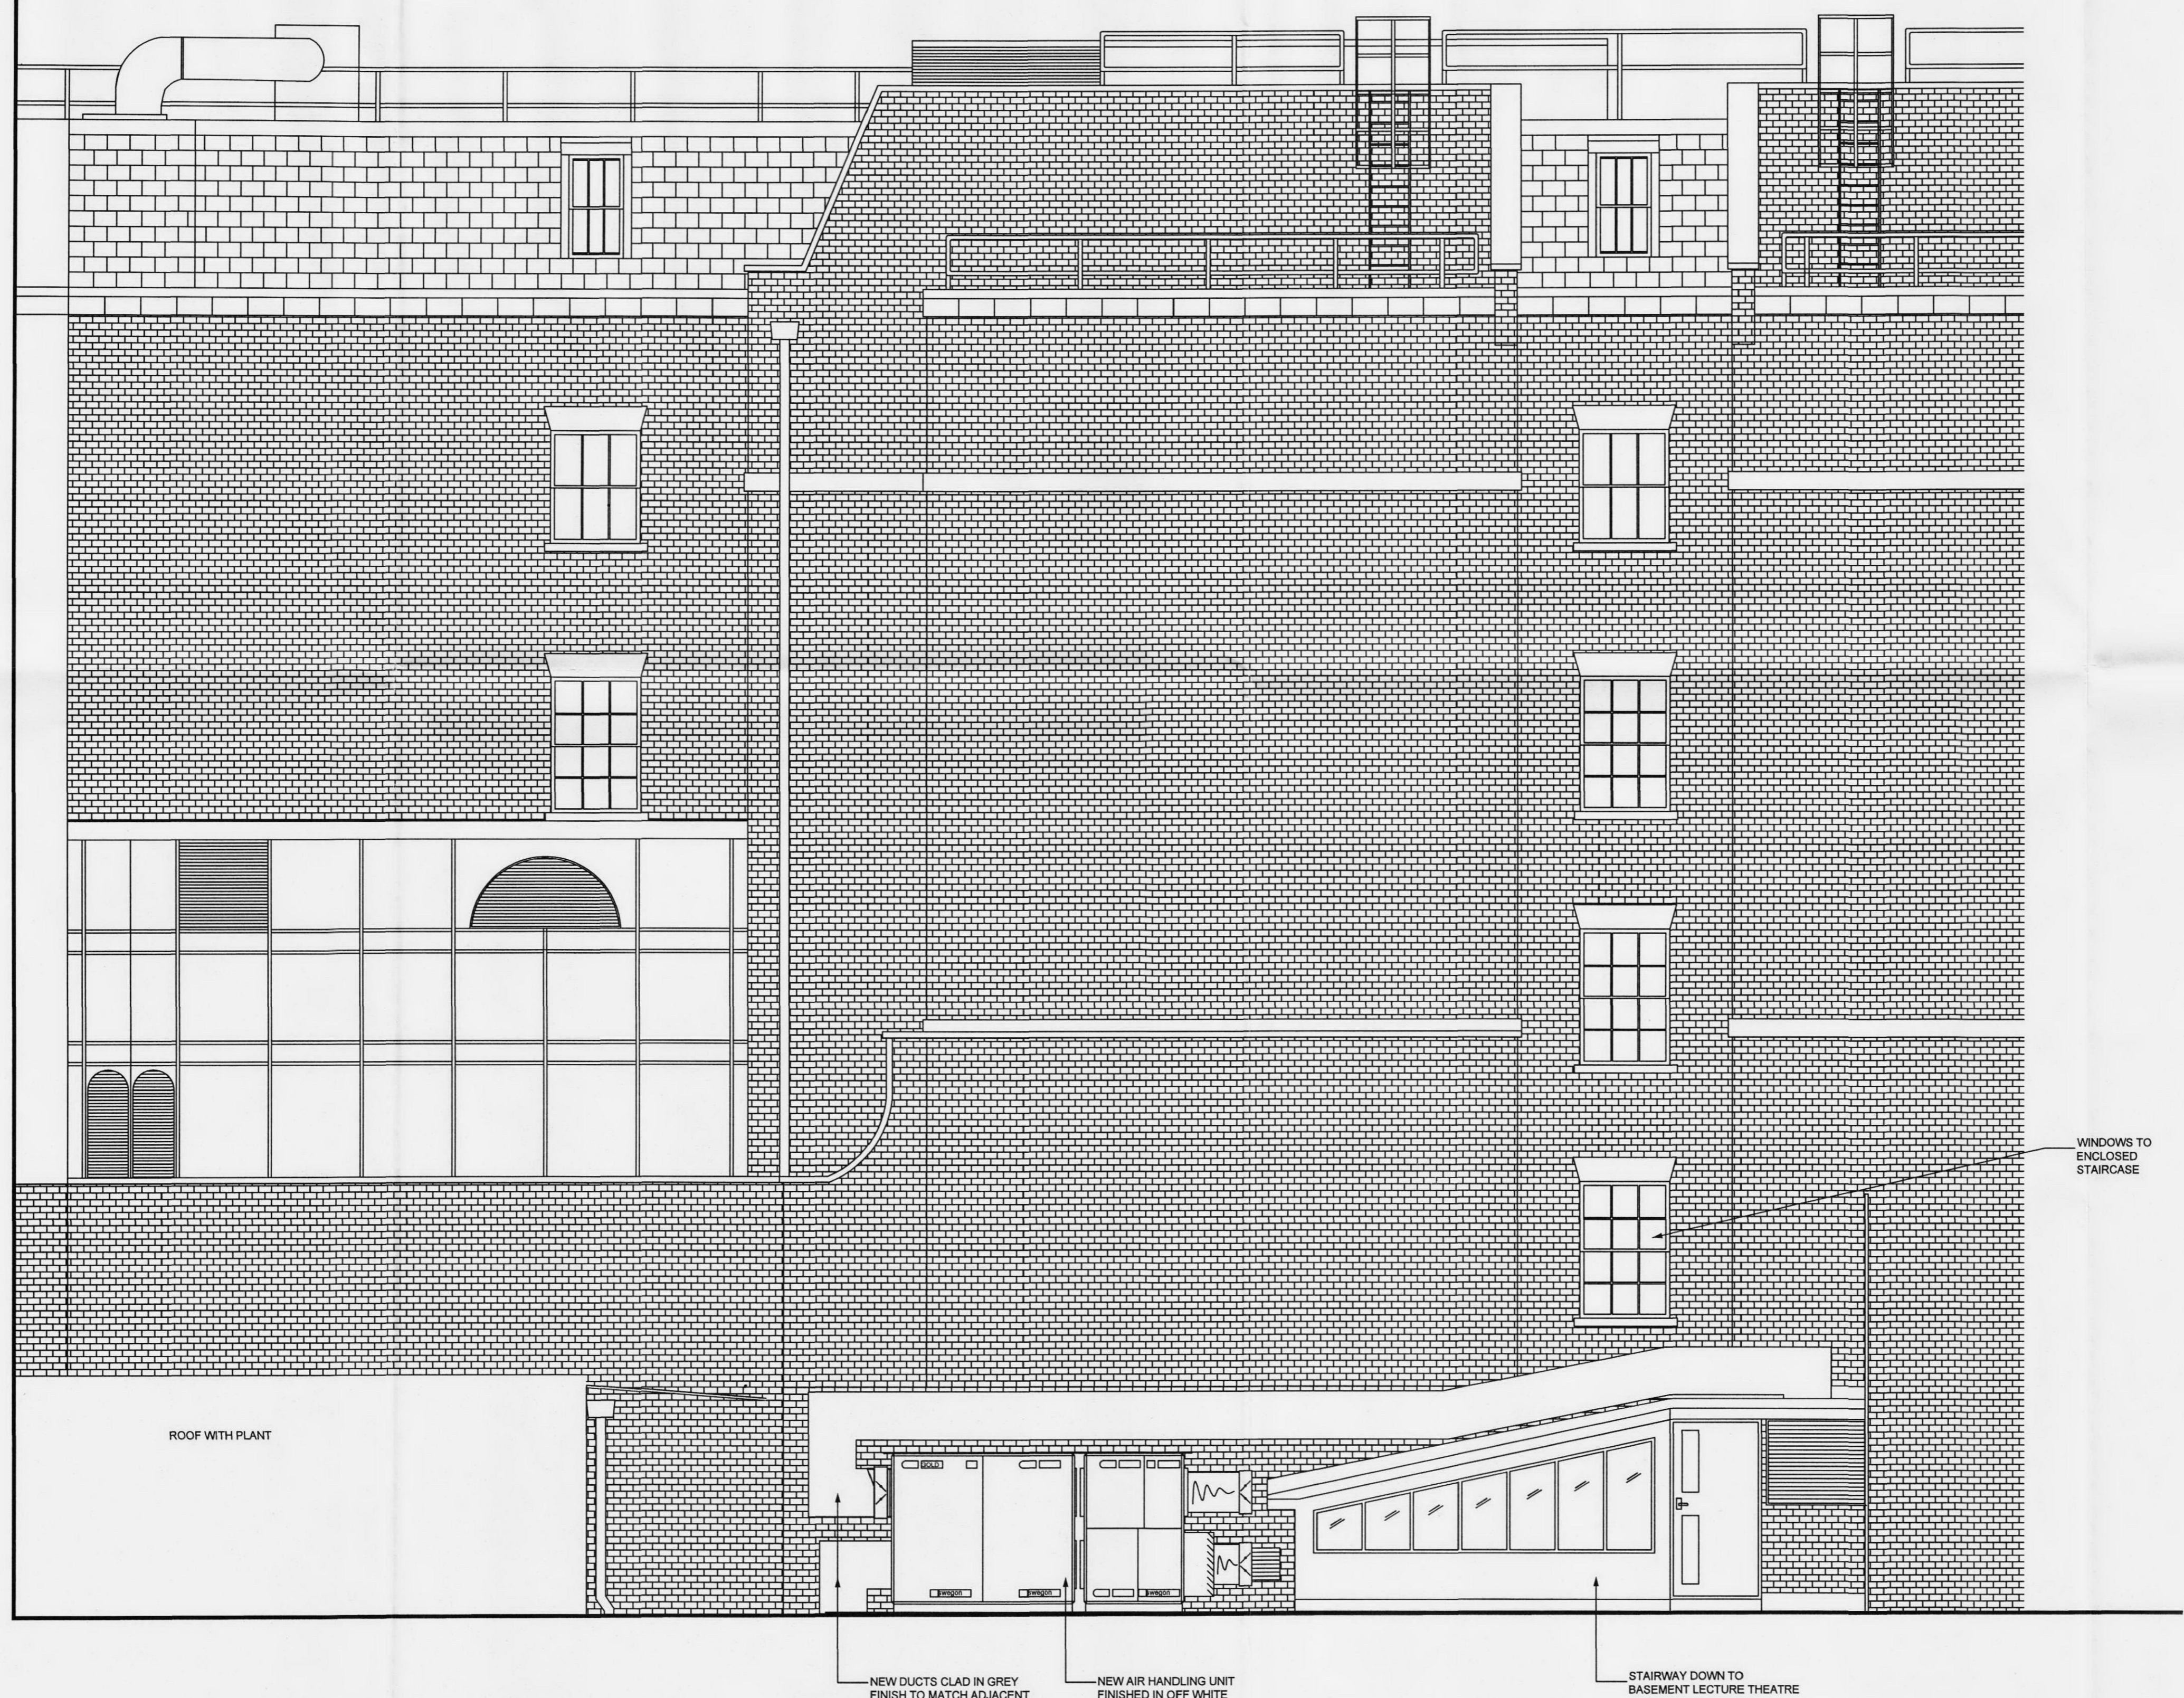

PROPOSED EAST REAR ELEVATION

NOTES

DO NOT SCALE OFF THIS DRAWING
ALL DIMENSIONS MUST BE CHECKED ON SITE
PRIOR TO ANY WORK BEING PUT IN HAND
ANY DISCREPANCIES ARE TO BE BROUGHT TO
THE ATTENTION OF THE PROJECT MANAGER
IMMEDIATELY UPON DISCOVERY.

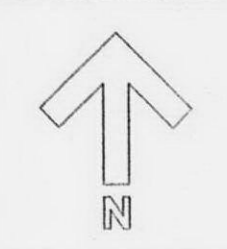

PLANNING APPLICATION

Rev.	Date	Description
P	15.06.10	Planning application

UCL DESIGN SERVICES
ESTATES & FACILITIES DIVISION



University College London
1-19, Torrington Place, London WC1E 7HB

Project Officer : Naved Khan
Tel : 020 7679 1206
Fax : 020 7613 6524
Email : naved.khan@ucl.ac.uk

Drawn: MS
Date: June 2010
Scale: 1:50 @ A1
PROJECT No:200A-109-03

GS Wing (HH) Lecture Theatre

Installation of External Plant

Proposed East Elevation facing
entrance to Basement

DWG. NO. 109-03-011

P
rev