


Notes  
 No dimensions to be scaled from this drawing. All dimensions to be checked on site. Where discrepancy occurs between specification and drawings the contract administrator must be notified.  
 THIS DRAWING IS COPYRIGHT

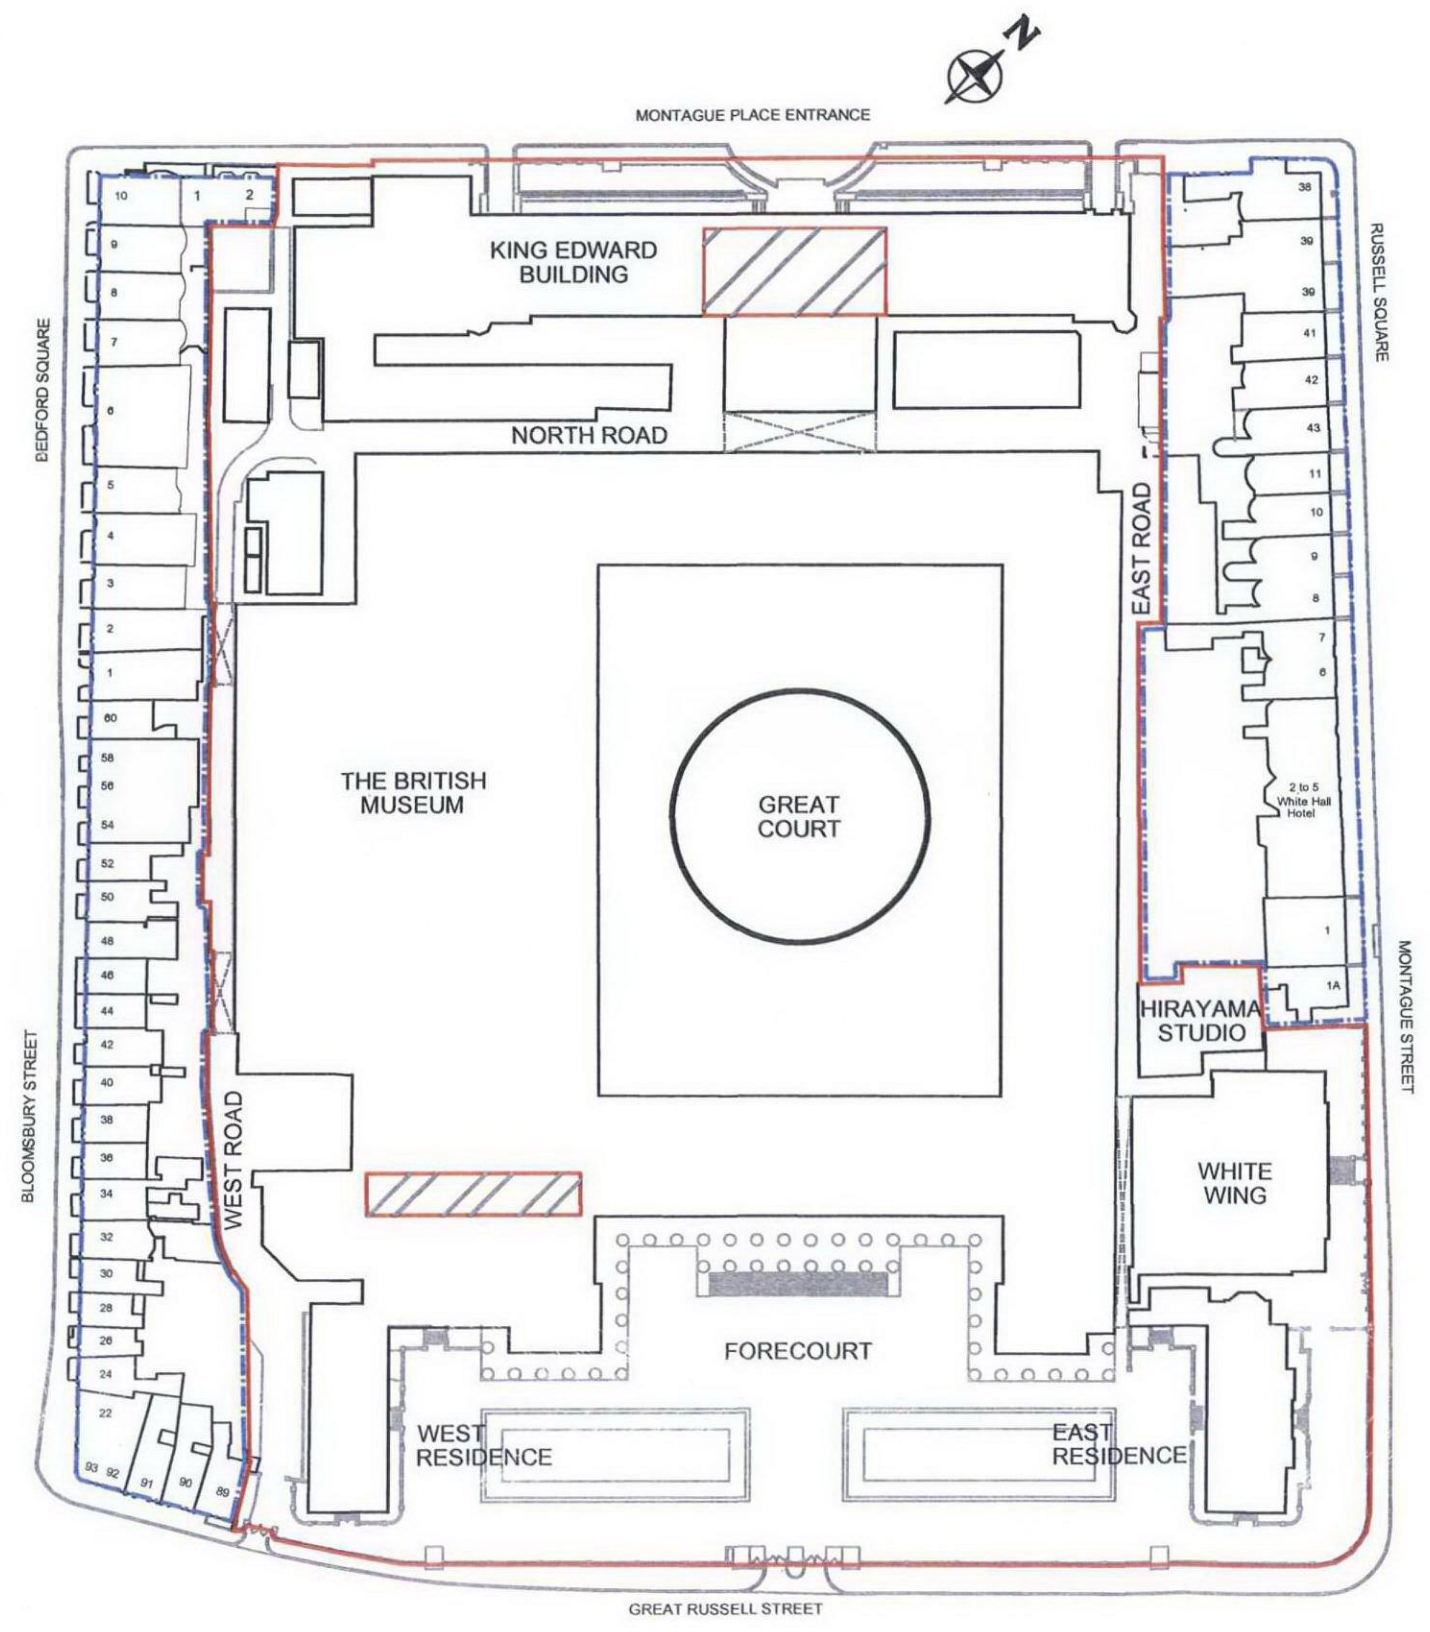

**LEGEND**

- APPLICATION SITE
- ADJOINING LAND UNDER BM OWNERSHIP
- SITES OF PROPOSED NEW 'WHAT'S ON' STELAE SOUTH CLOAKROOM AND MONTAGUE PLACE ENTRANCE

<b>THE BRITISH MUSEUM</b> GREAT RUSSELL STREET, LONDON WC1B 3DG Tel: 020 7713 3000	
JOB: Proposal to add 'What's on' monitors in the south cloakroom and the North entrance of the Museum	
TITLE: British Museum site plan	
SCALE: 1:1250@A3	DATE: May 10
SHEET:	CHECKED:
DRAWING NUMBER: 01	REV.: