




Notes
 No dimensions to be scaled from this drawing. All dimensions to be checked on site. Where discrepancy occurs between specification and drawings the contract administrator must be notified.
 THIS DRAWING IS COPYRIGHT

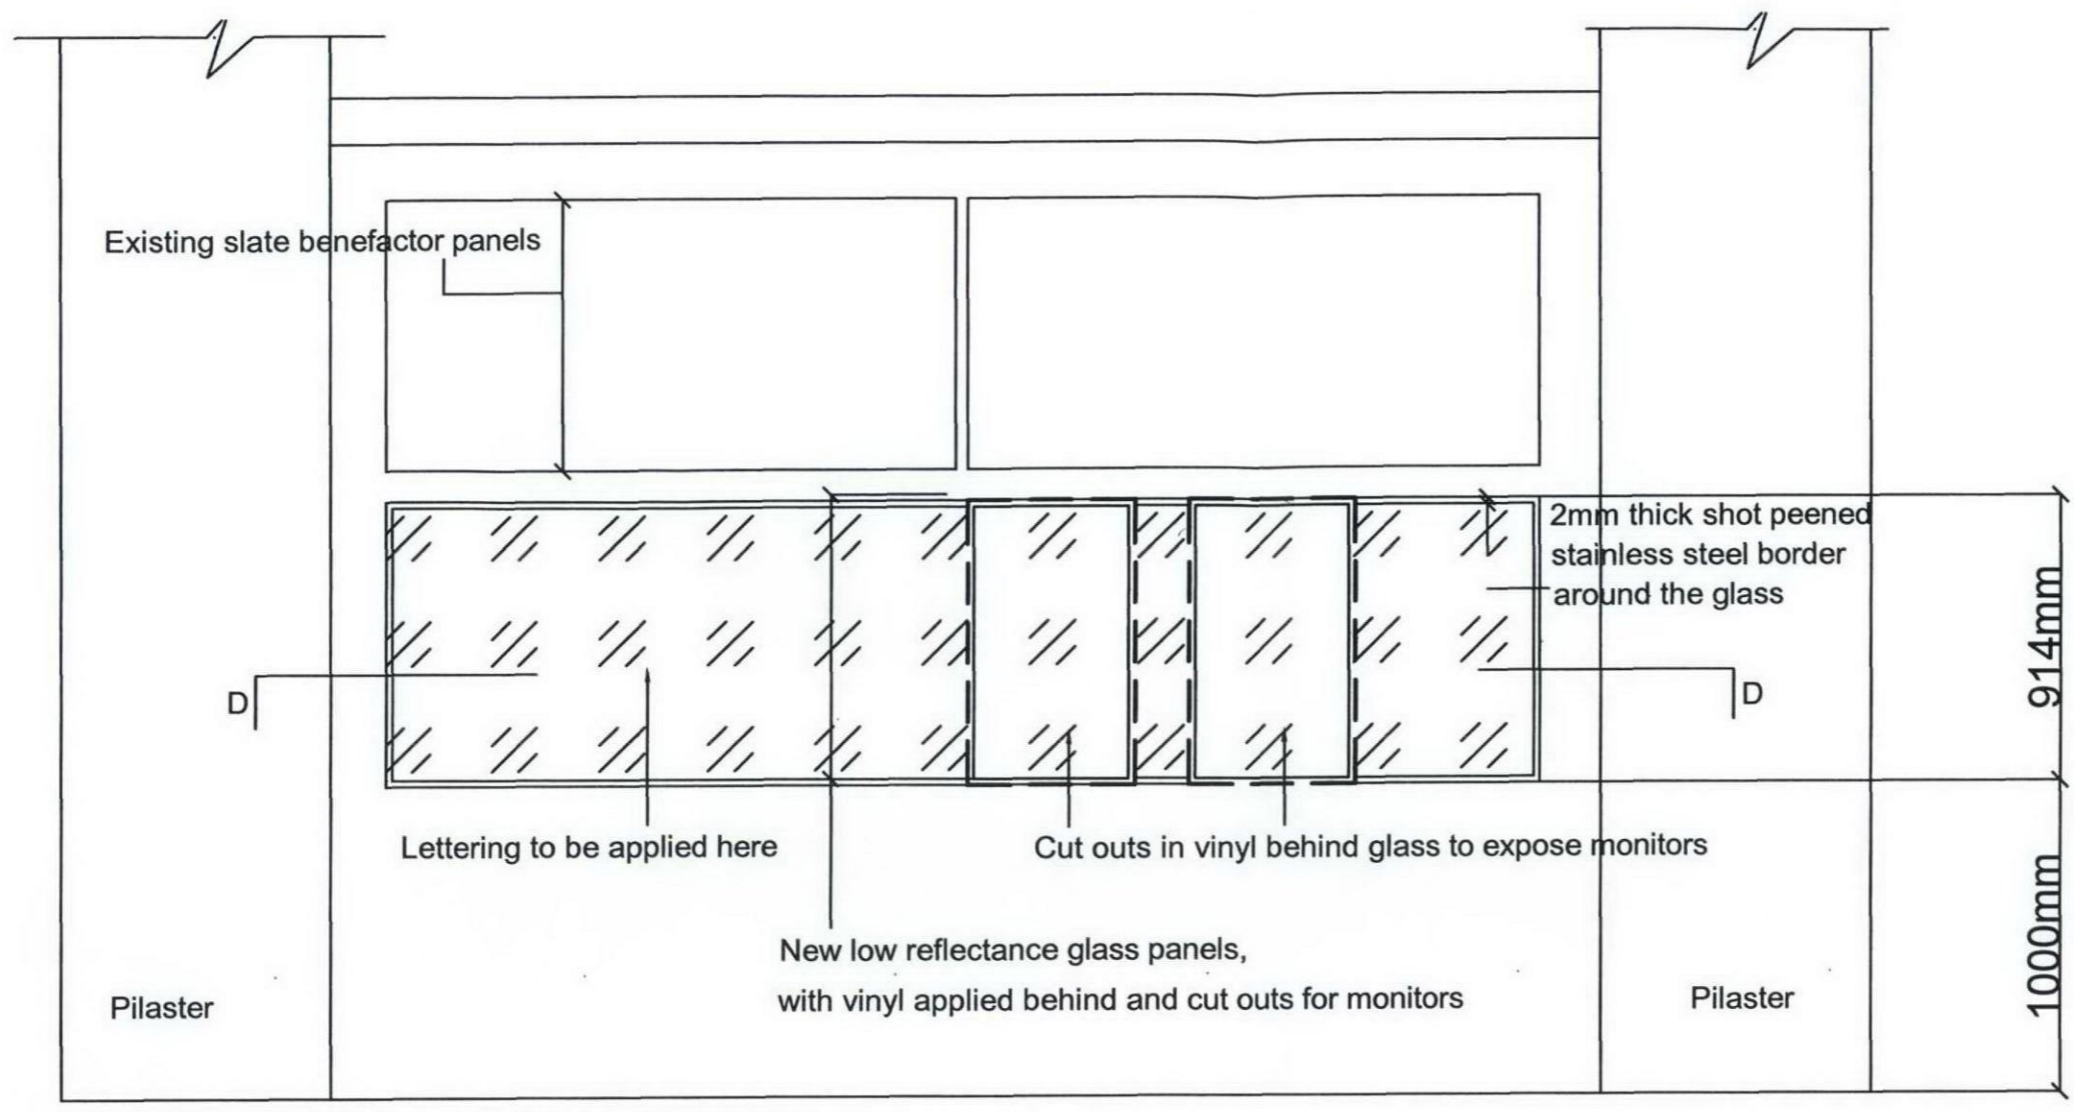

Detail, front elevation CC of one of two glass panels
 Scale 1:25

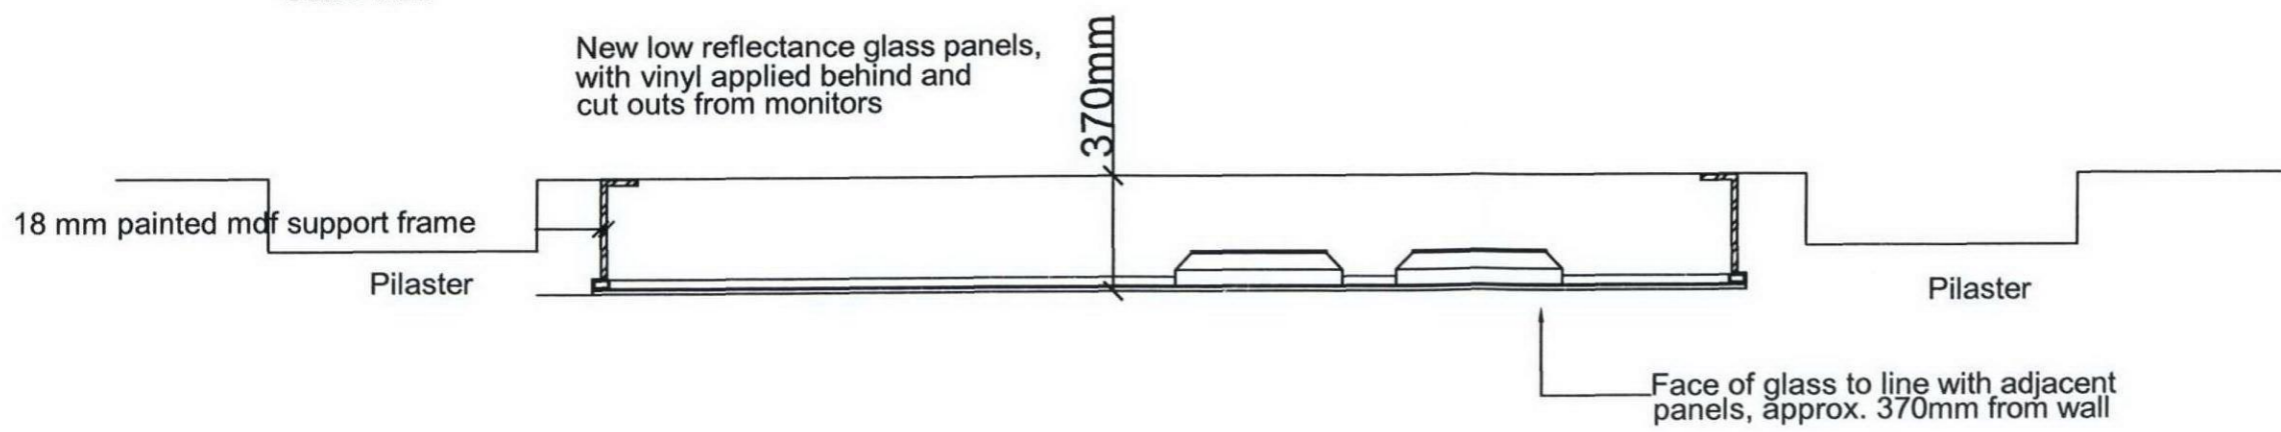

Plan section DD of one of two glass panels
 Scale 1:25

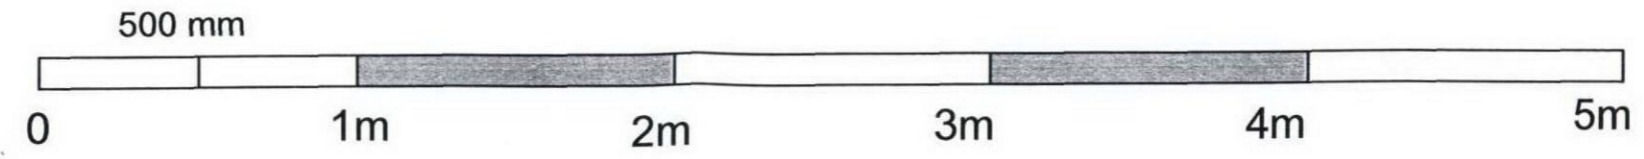

THE BRITISH MUSEUM GREAT RUSSELL STREET, LONDON WC1B 3DG Tel: 020 7323 8000		
JOB: Proposal to add 'What's on' monitors in the south cloakroom and the North entrance of the Museum		
TITLE: South Cloakroom As proposed, detail		
SCALE: 1:25@A3	DATE: May 10	DRAWN: CHECKED:
DRAWING NUMBER: 04		REV.