

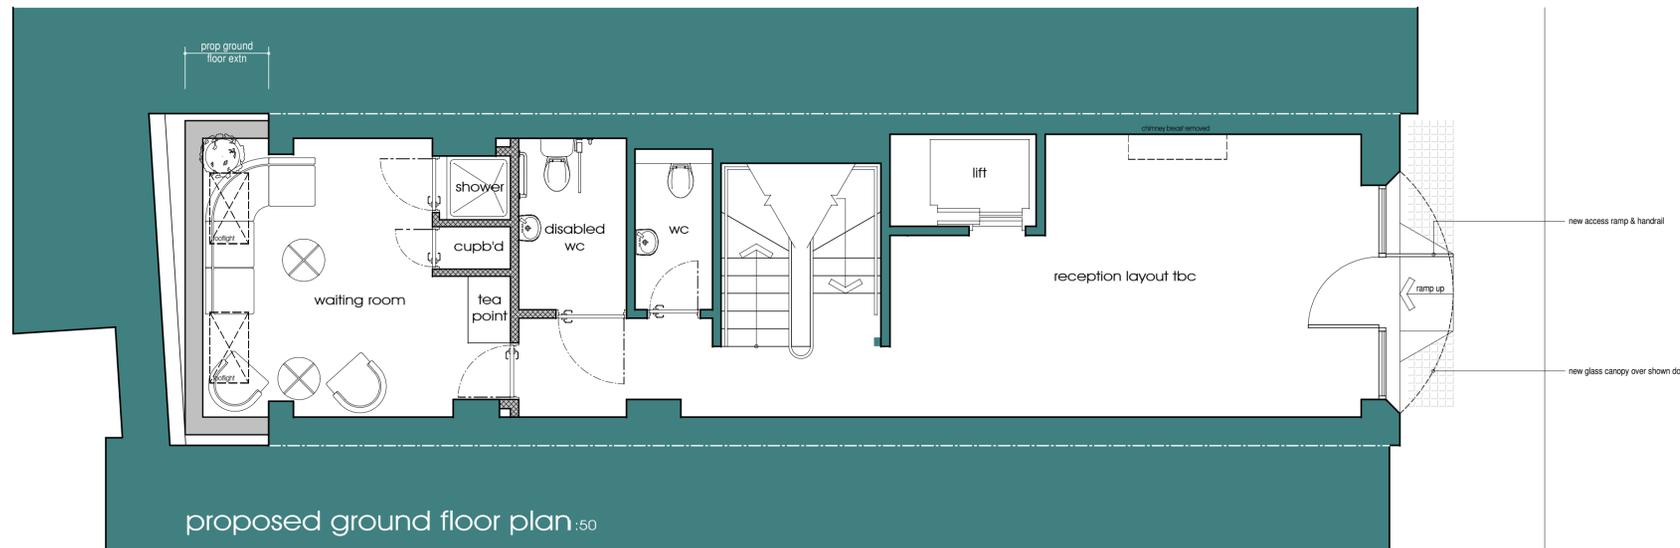


AMENDMENTS:
REF: DATE: REVISION:

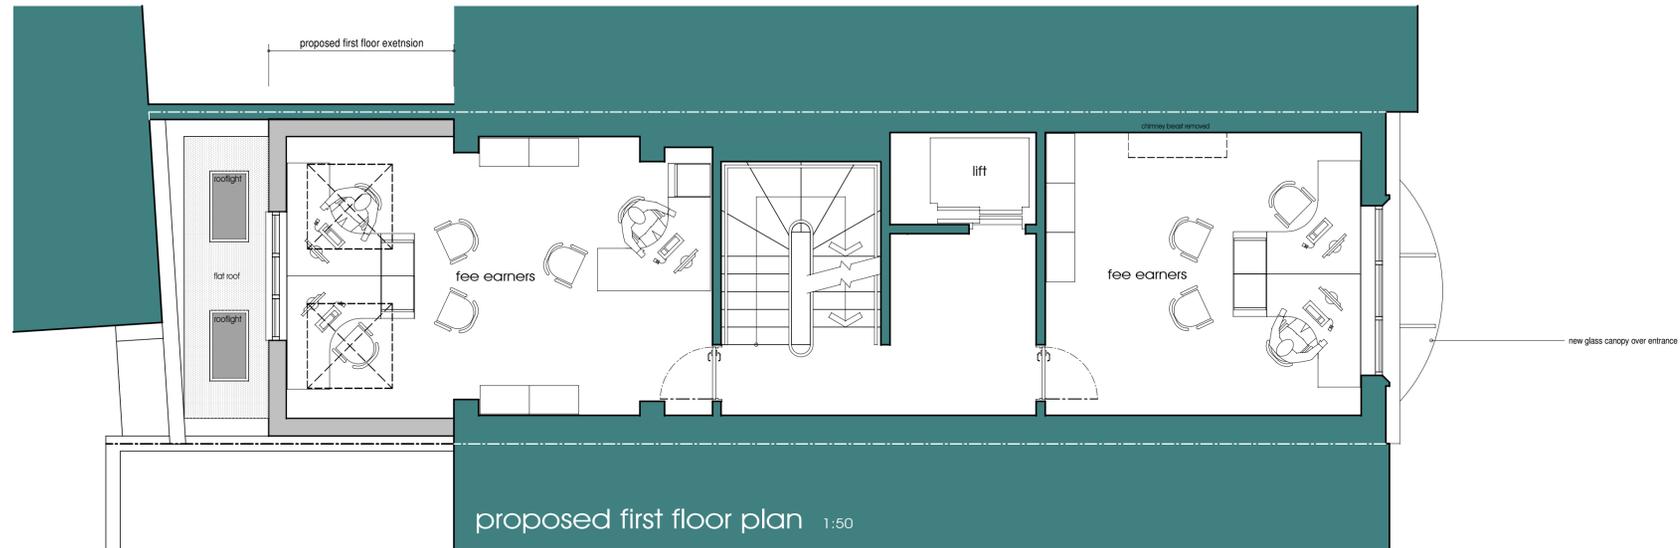

f u l l w o o d p l a c e

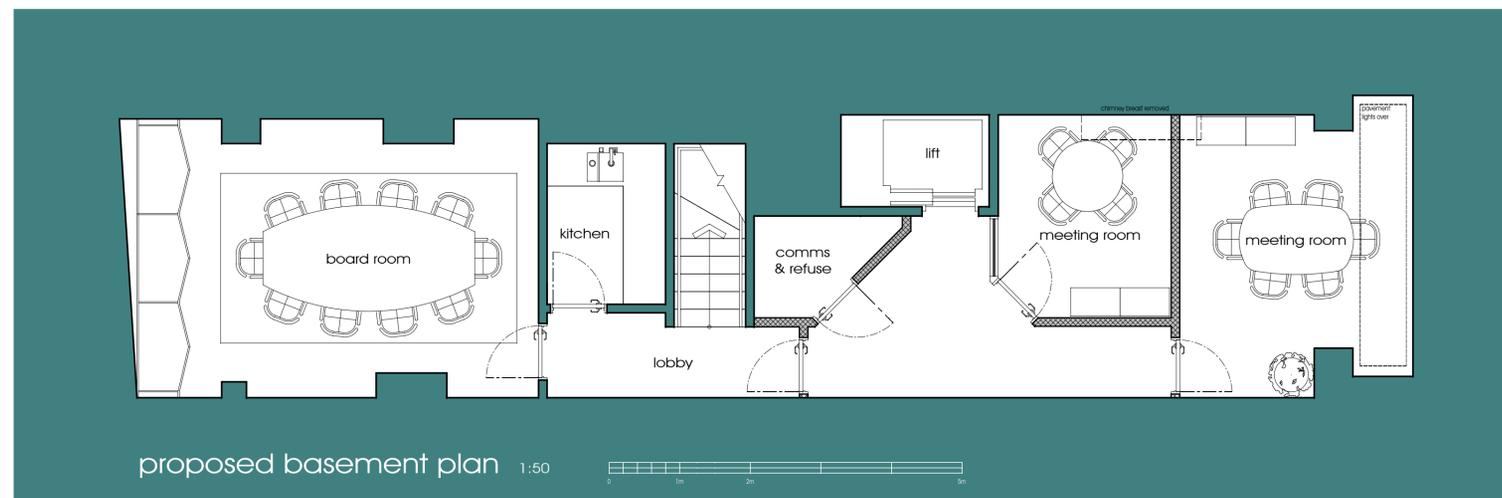

A1 SIZE DRAWING

CLIENT: STOWE FAMILY LAW SERVICES LLP
THE OLD COURT HOUSE
RAGLAN STREET
HARROGATE
HG1 1LT

PROJECT: 8 FULWOOD PLACE
HOLBORN
LONDON
WC1V 6HG

TITLE: PROPOSED BASEMENT, GROUND
AND FIRST FLOOR PLANS

DWG No: 1006 : P : 100
SCALE: 1:50@A1
DATE: APRIL 2010

Drawn By:
Design By: J NAGLER

Enquiry No:
Contract No:



INTELLIGENT WORK SPACE LIMITED
UNIT 2, 19 WRENTHAM AVENUE
LONDON NW10 3HS

TEL: 08702 404592 FAX: 08702 404593
email: info@intelligentworkspace.co.uk
web: www.intelligentworkspace.co.uk