
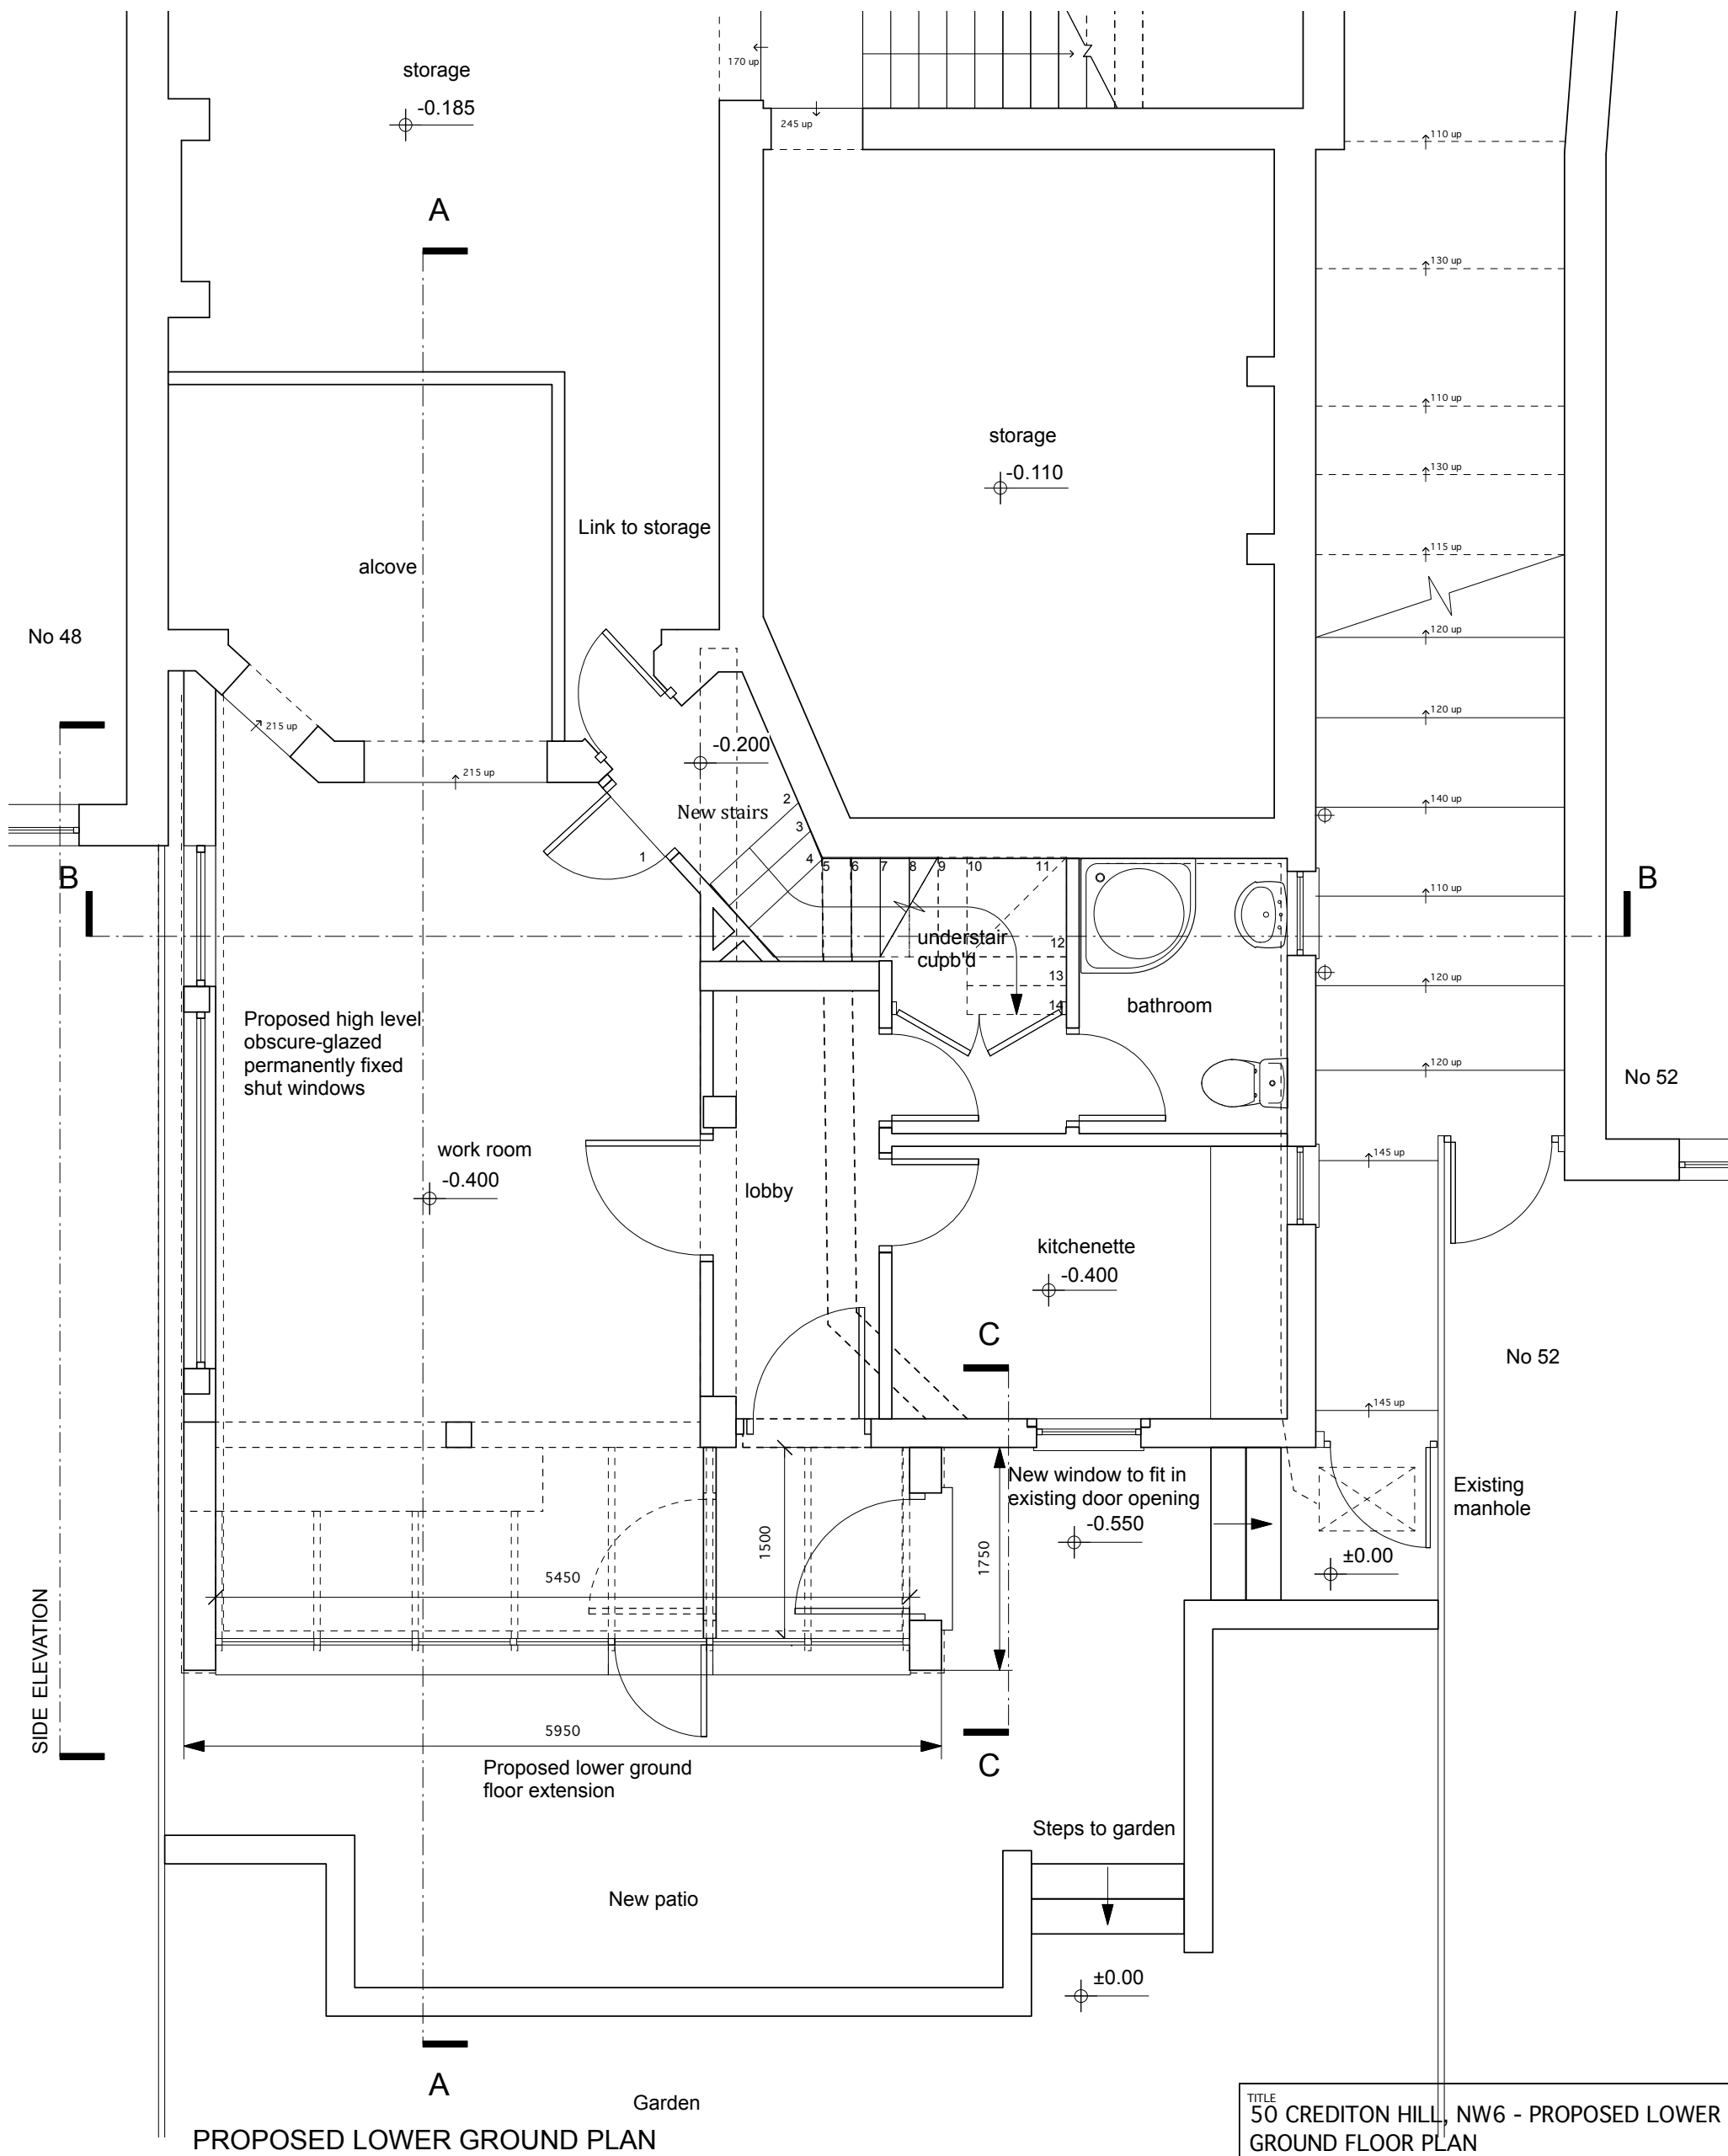
 


PROPOSED GROUND PLAN

TITLE 50 CREDITON HILL, NW6 - PROPOSED GROUND FLOOR PLAN		
DRAWING NO. 13	DRAWN BY AP	DATE May '10
SCALE 1:50@A3	FILE NAME LOWER GROUND FLOOR EXTENSION	

 

TITLE
50 CREDITON HILL, NW6 - PROPOSED LOWER
GROUND FLOOR PLAN



DRAWING NO.
14

DRAWN BY
AP

DATE
May '10


SCALE 1:50@A3

FILE NAME LOWER GROUND FLOOR EXTENSION

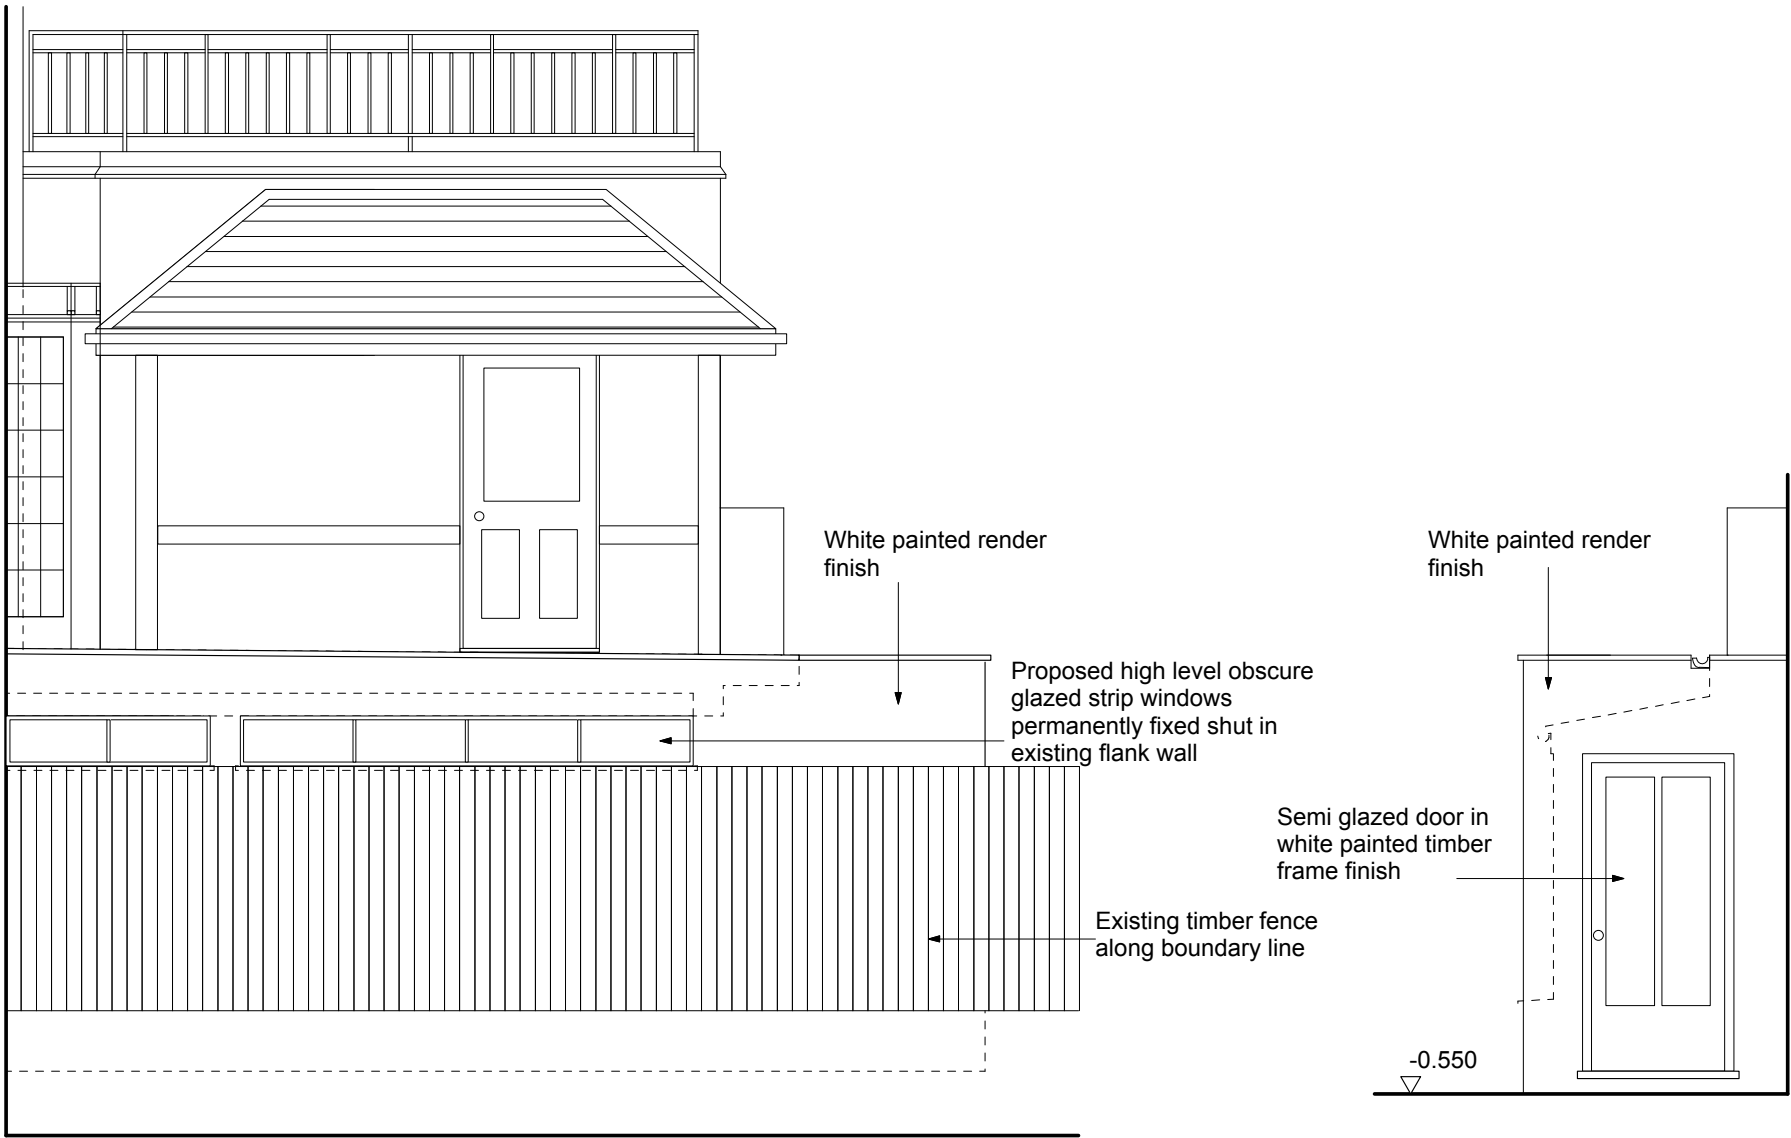 


PROPOSED SIDE ELEVATION (TO ADJACENT PROPERTY)


PROPOSED SIDE ELEVATION C-C

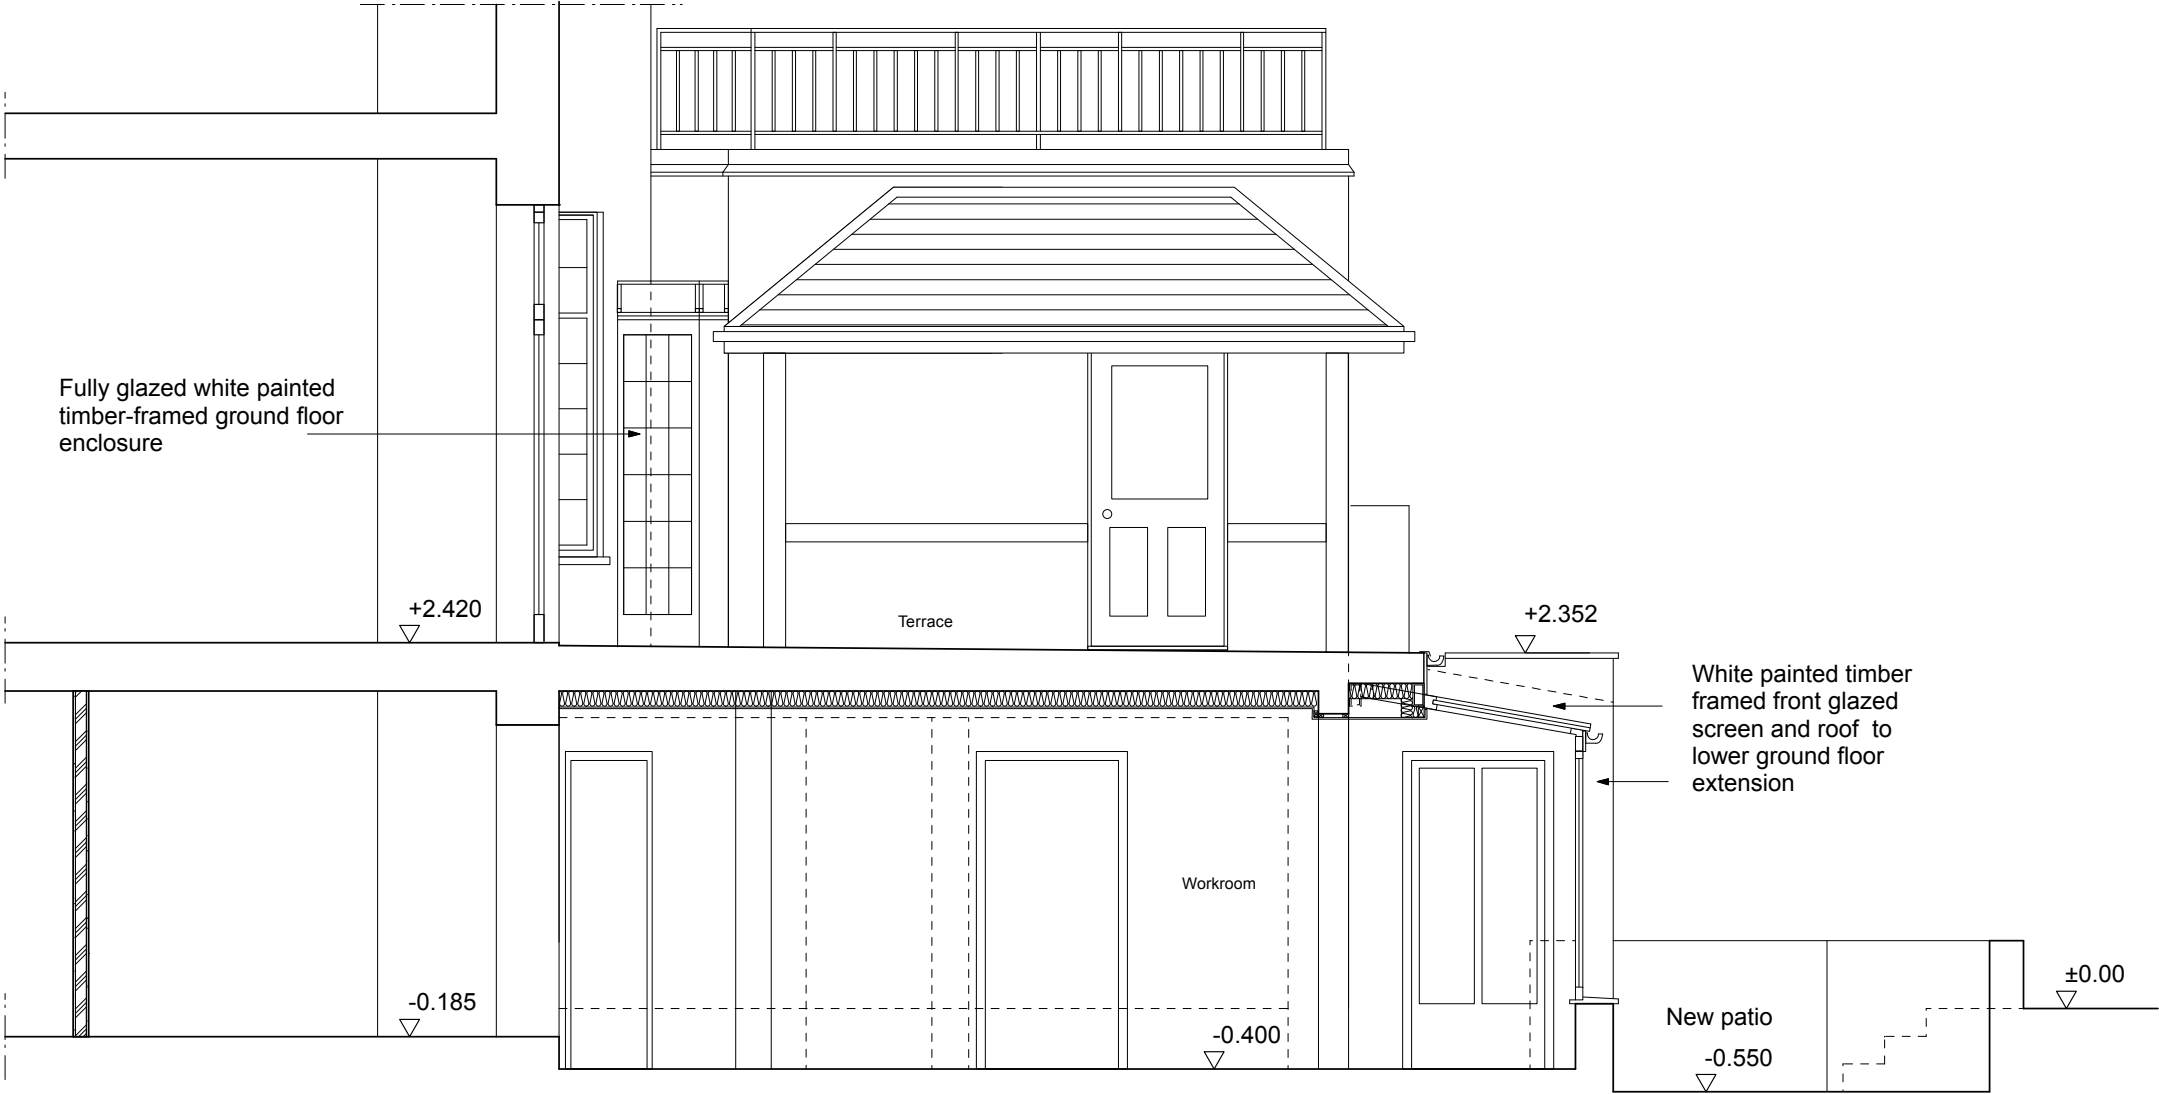


PROPOSED SECTION A-A

TITLE 50 CREDITON HILL, NW6 - PROPOSED SECTION A-A AND ELEVATIONS		
DRAWING NO. 15	DRAWN BY AP	DATE May '10
SCALE 1:50@A3	FILE NAME LOWER GROUND FLOOR EXTENSION	

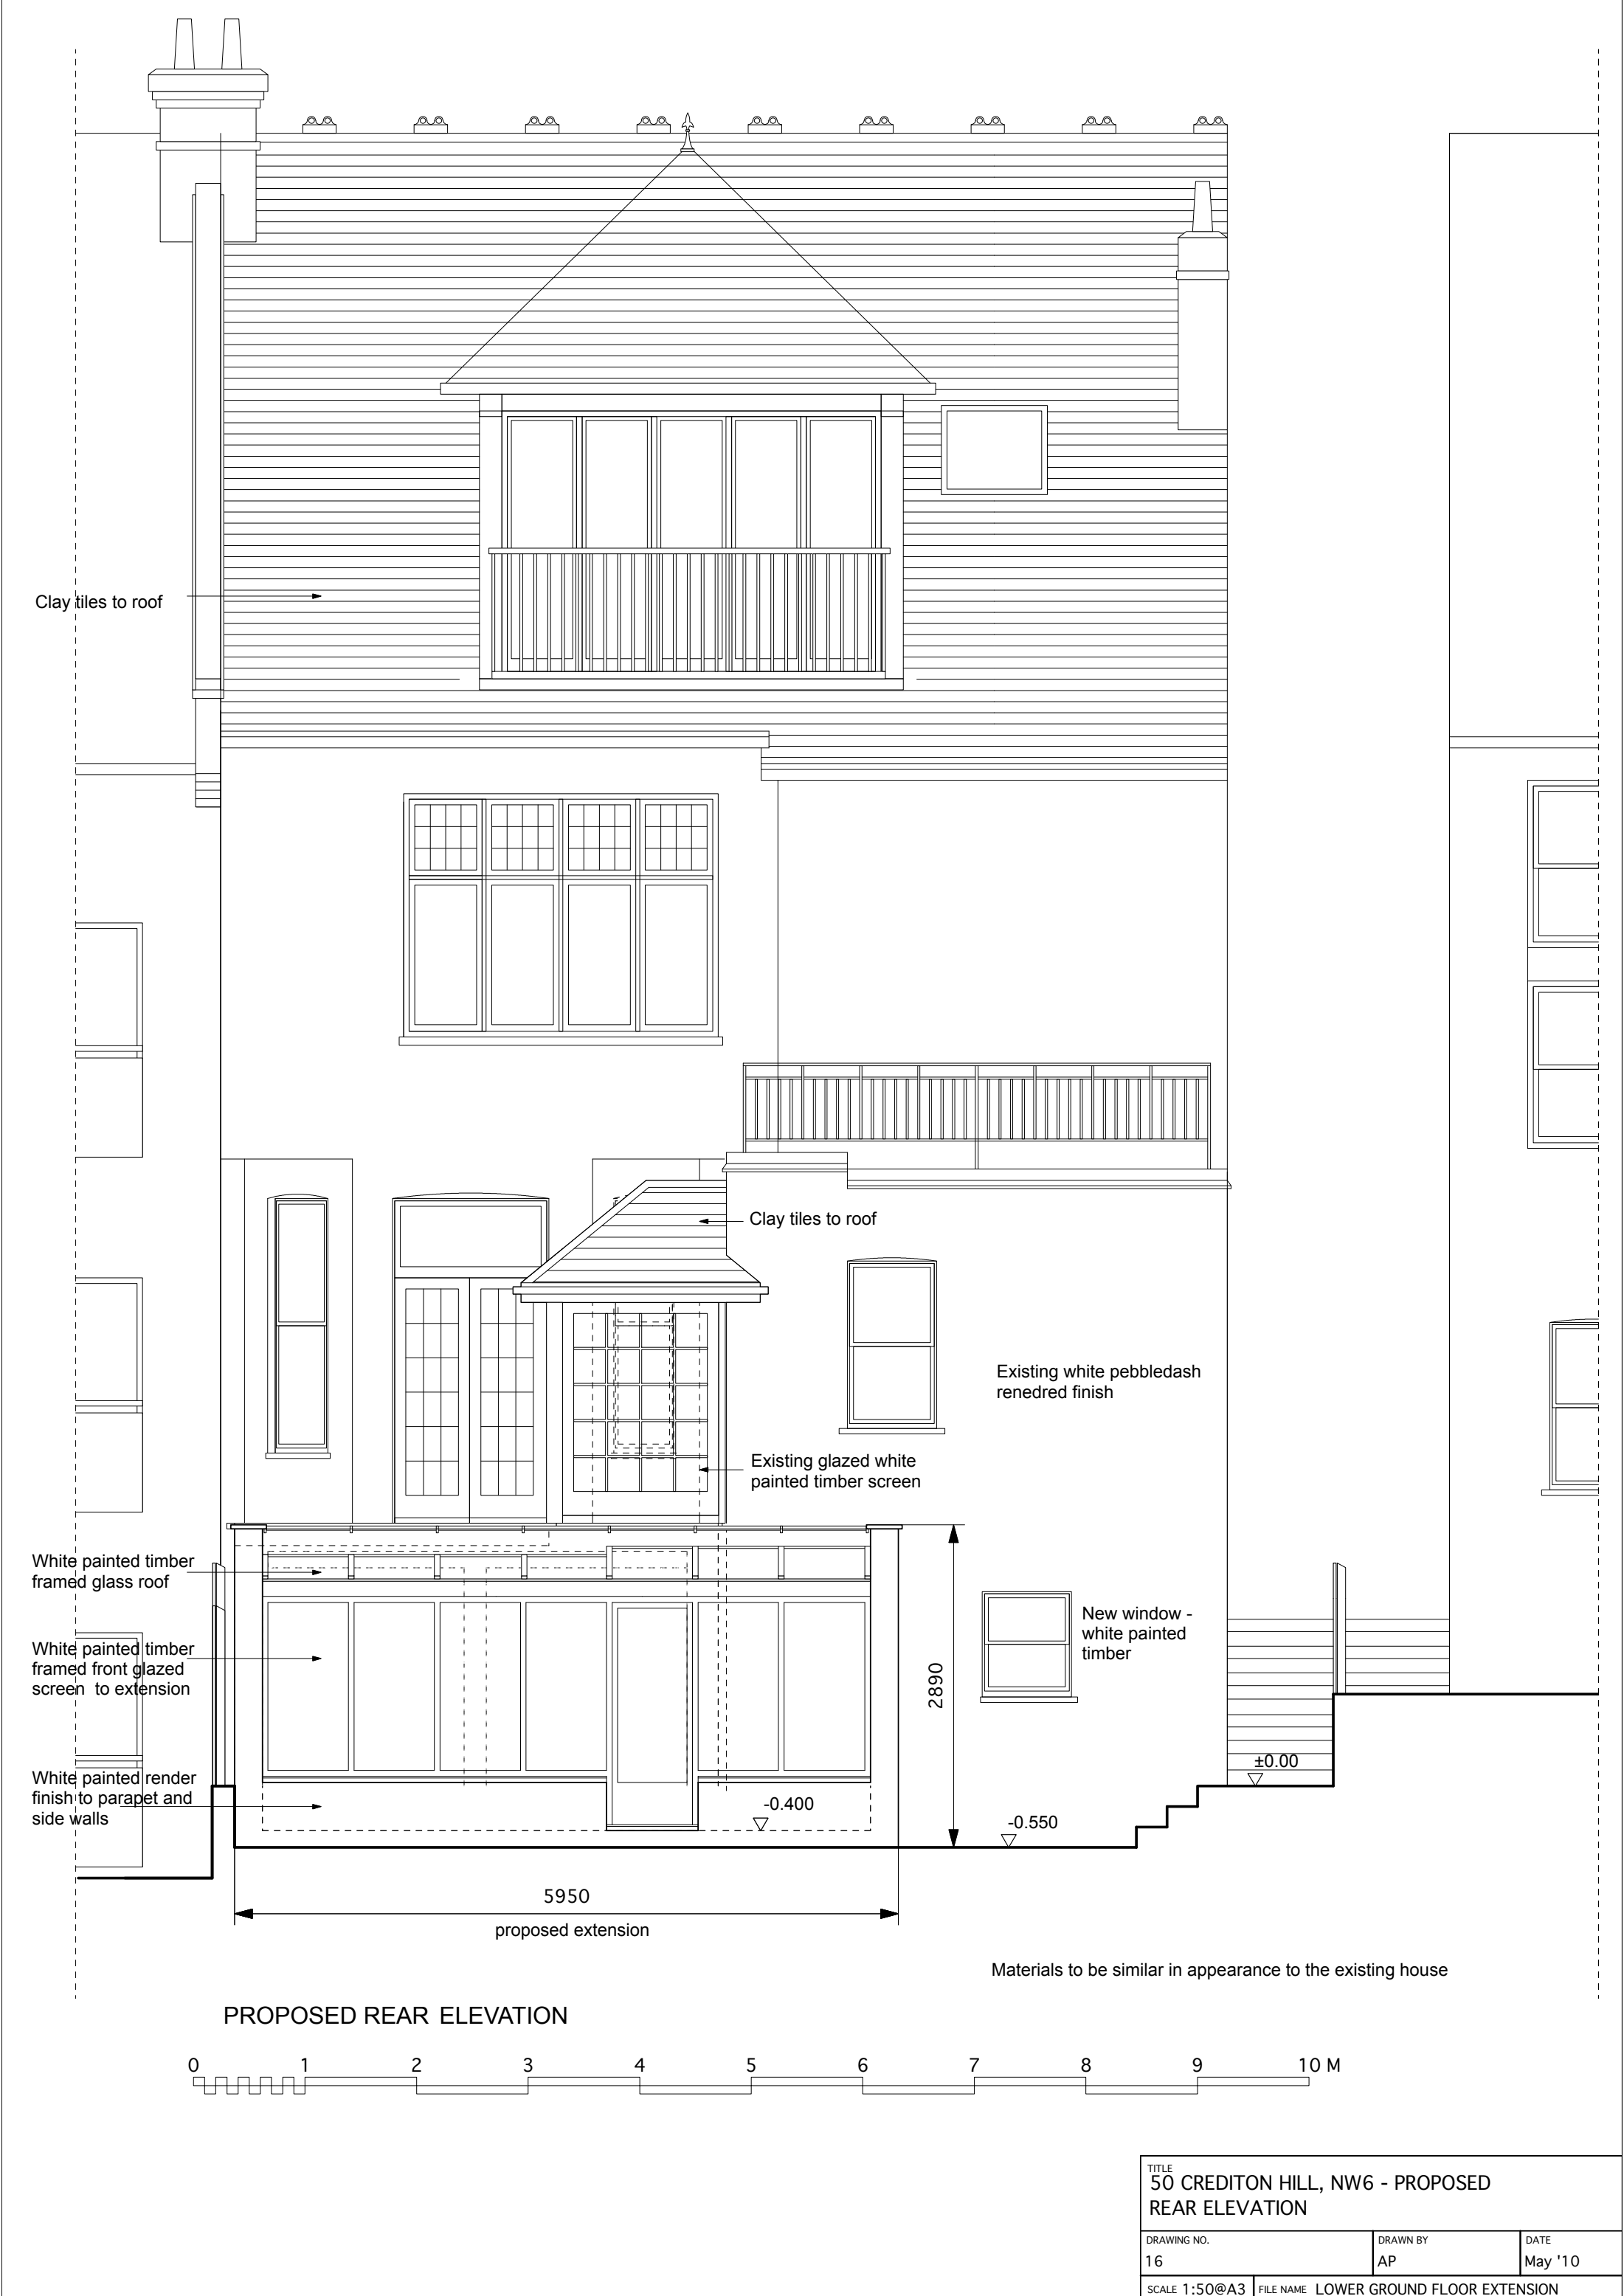

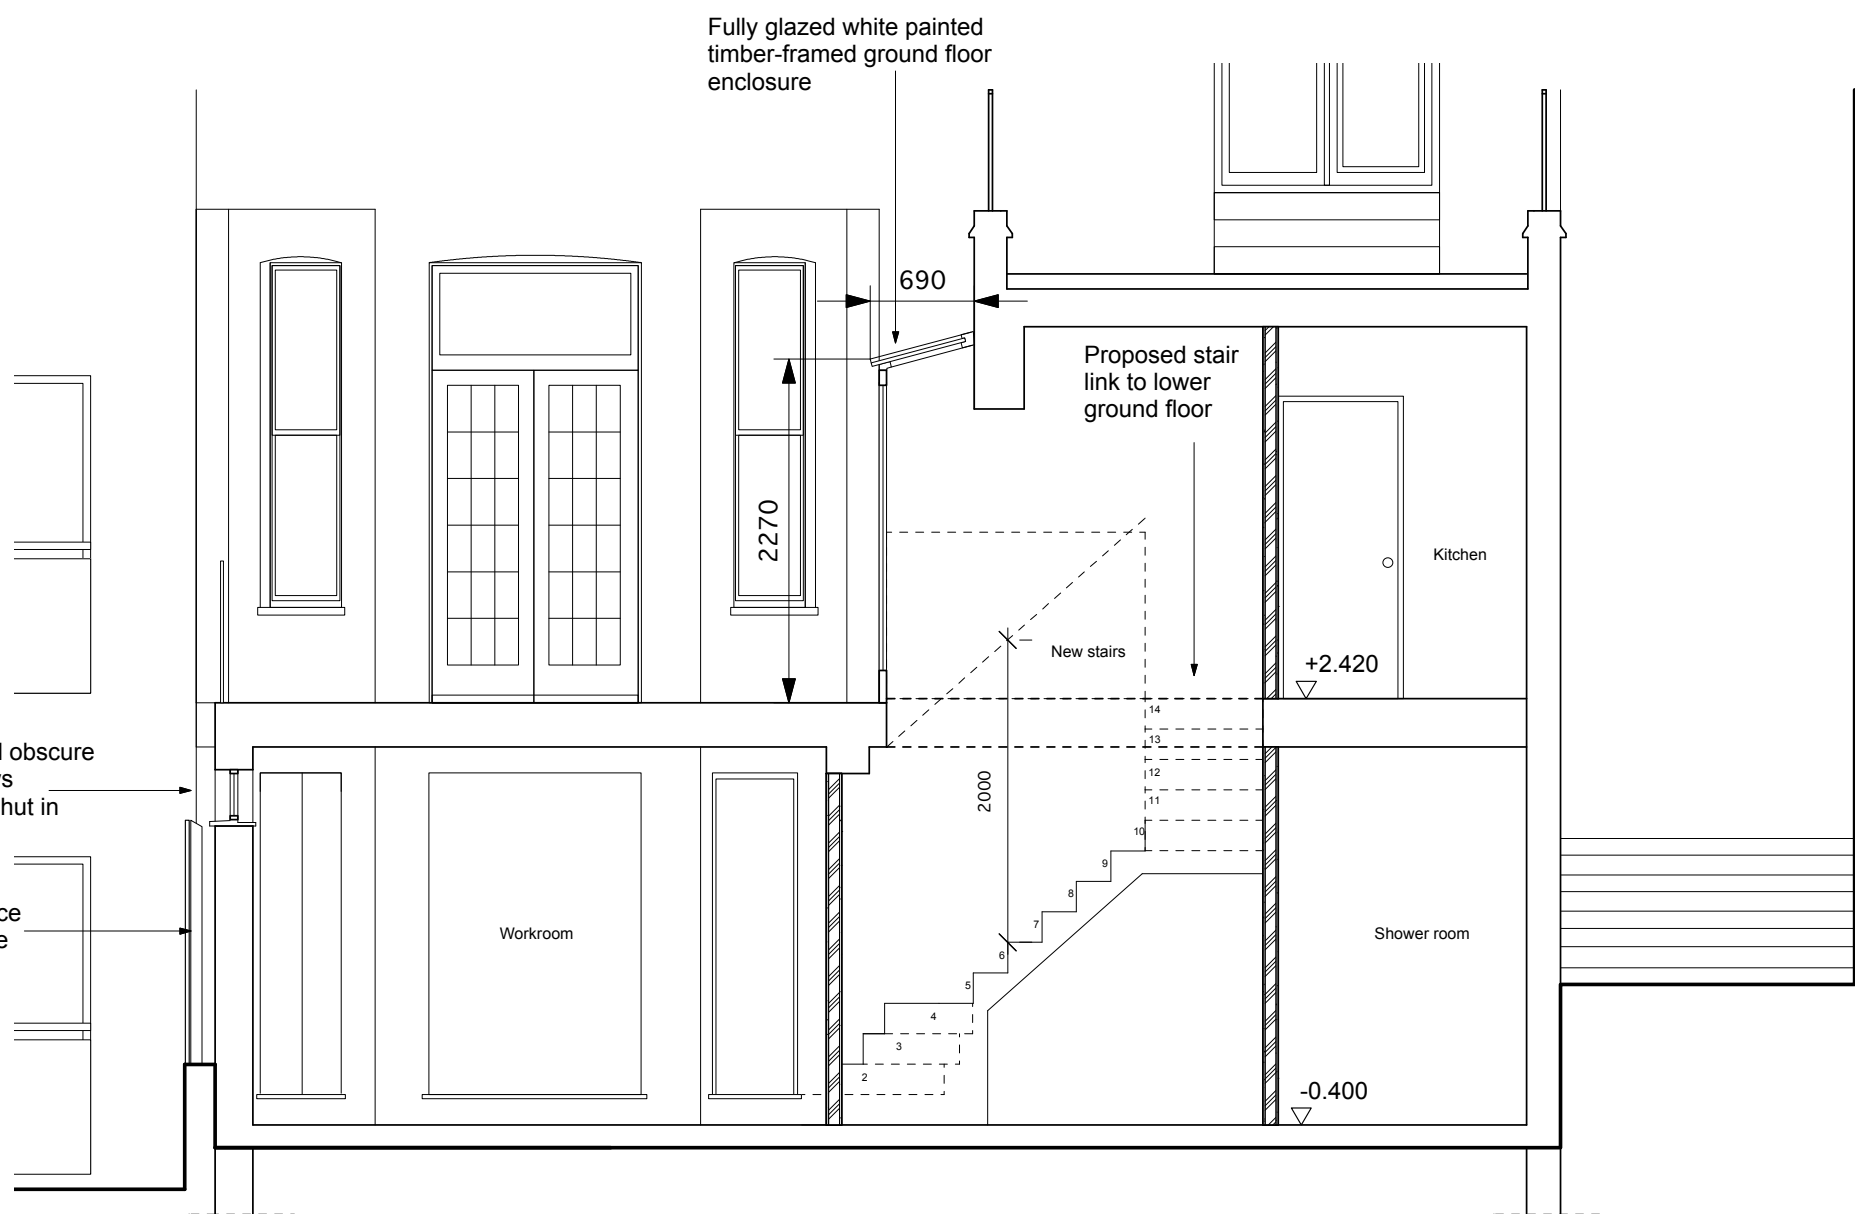

PROPOSED SECTION B-B

 

TITLE 50 CREDITON HILL, NW6 - PROPOSED CROSS SECTION B-B		
DRAWING NO. 17	DRAWN BY AP	DATE May '10
SCALE 1:50@A3	FILE NAME LOWER GROUND FLOOR EXTENSION	