


EXISTING FIRST FLOOR

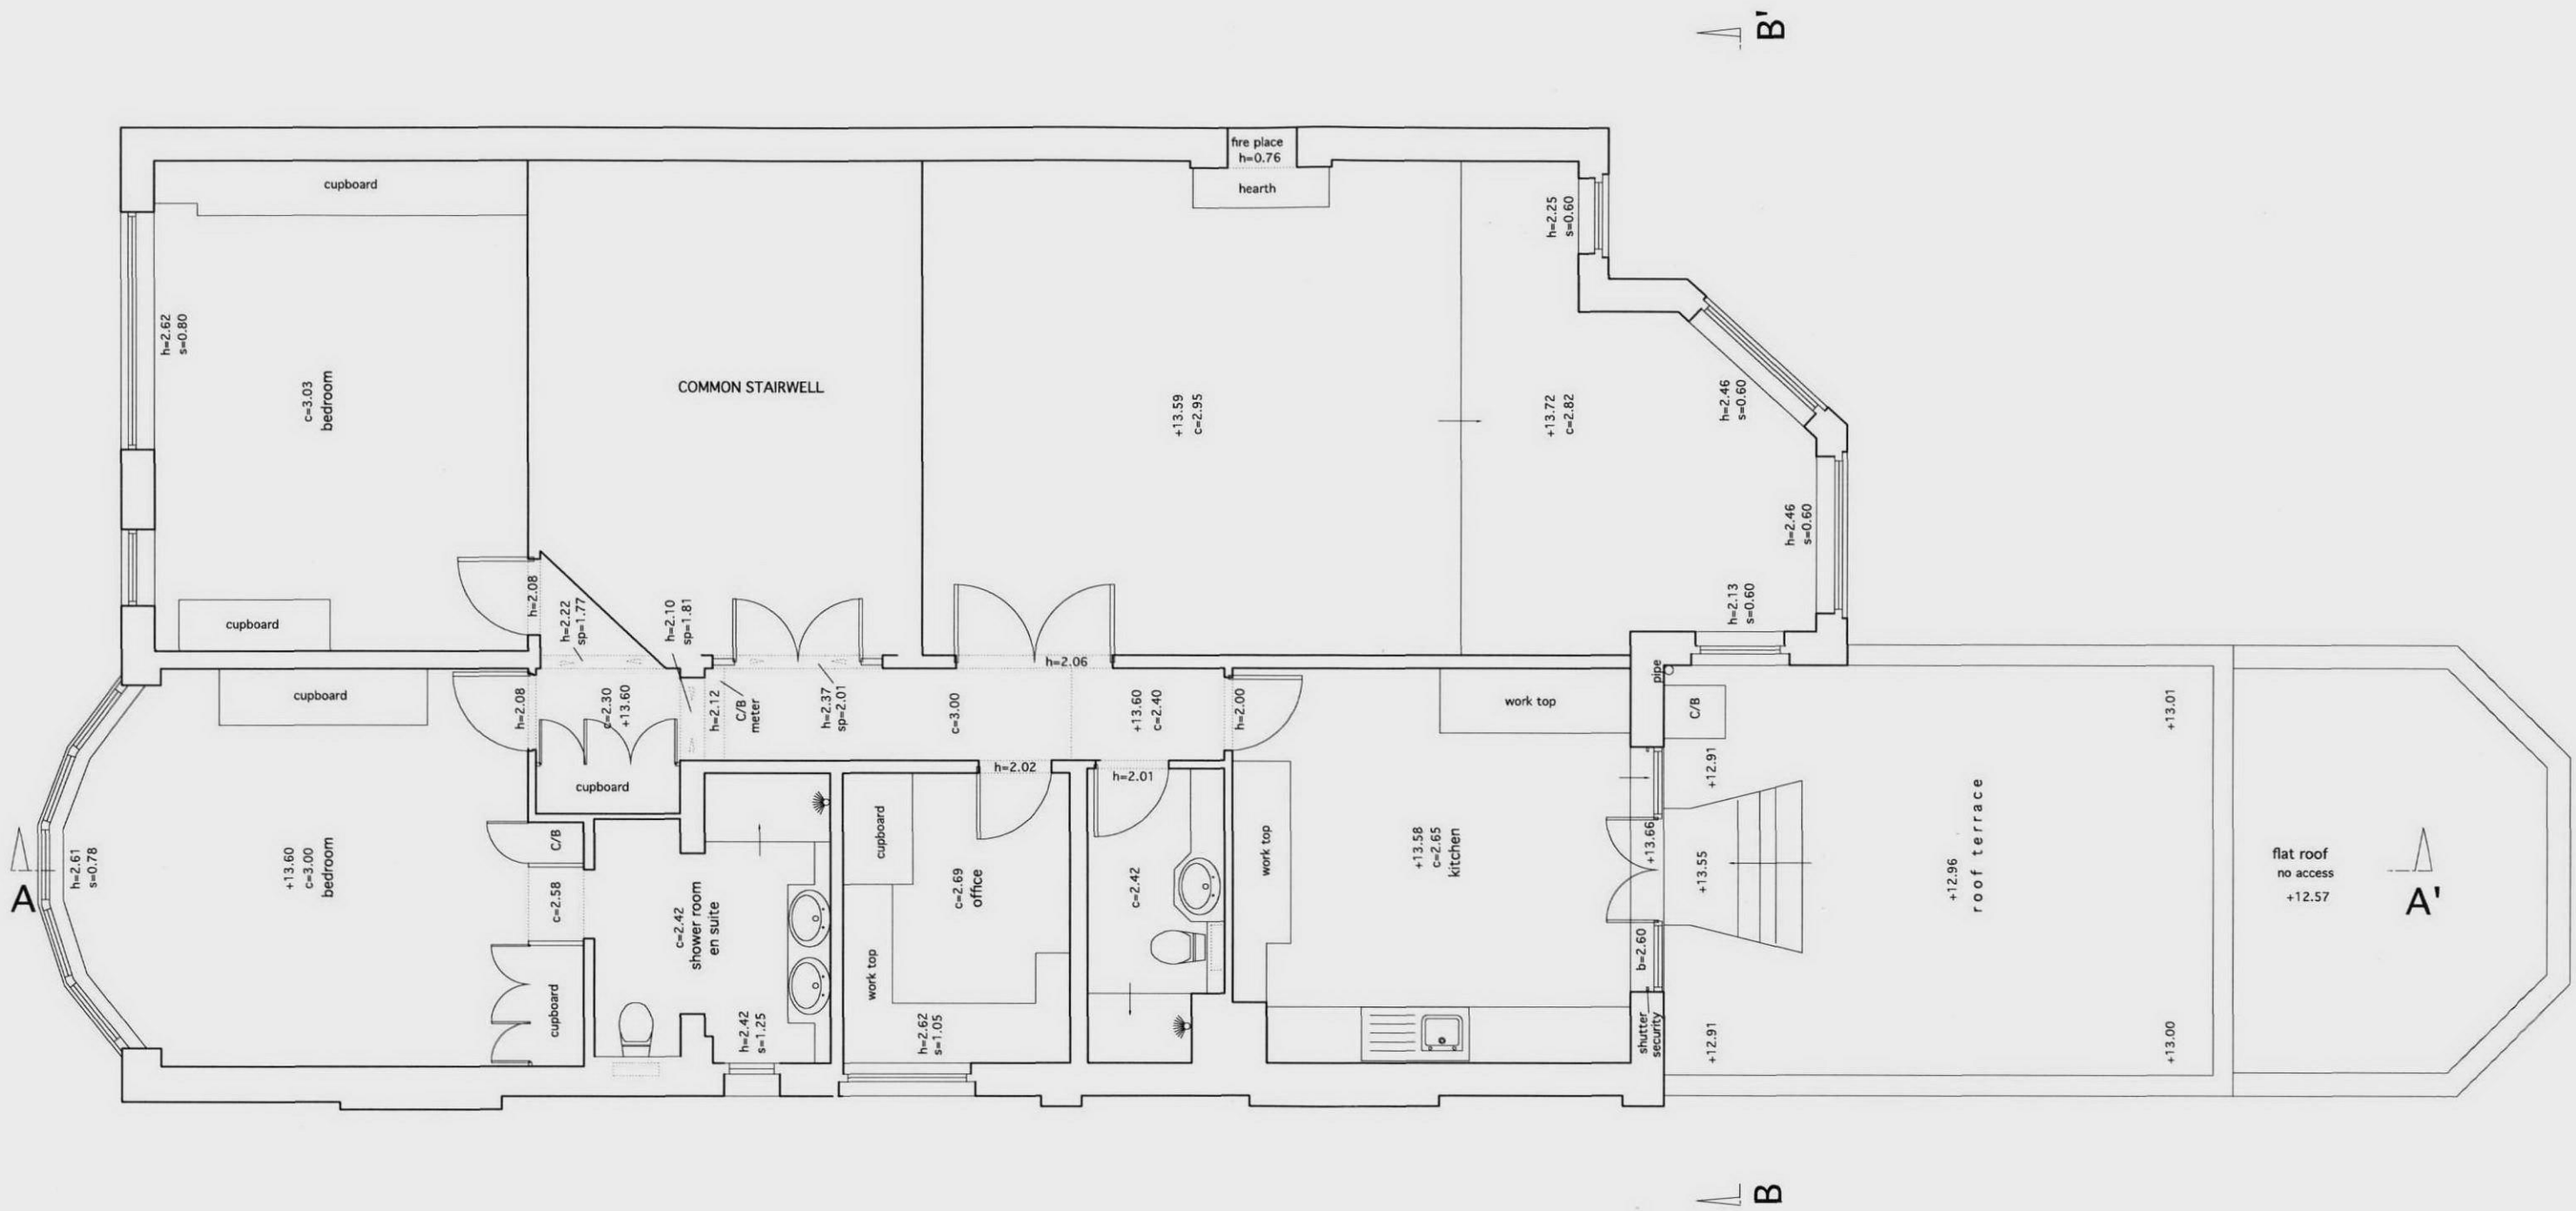

Issue / Revision Notes	

0 5m 10m

	JOB TITLE 11 Bracknell Gardens, NW3 7EE		
	DRAWING TITLE Existing floor plan (First floor level)		
	DATE SD 04.05.10	DATE PD 	
CHAUDHURI	ARCHITECTS	63-71 COLLIER STREET . KING'S CROSS / ST PANCRAS . LONDON . N1 9BE . TEL: 0207 278 0722	DRAWING NUMBER 0540EX1101 REVISION NUMBER MZ

THIS DRAWING IS COPYRIGHT ©