



LOWER GROUND FLOOR PLAN

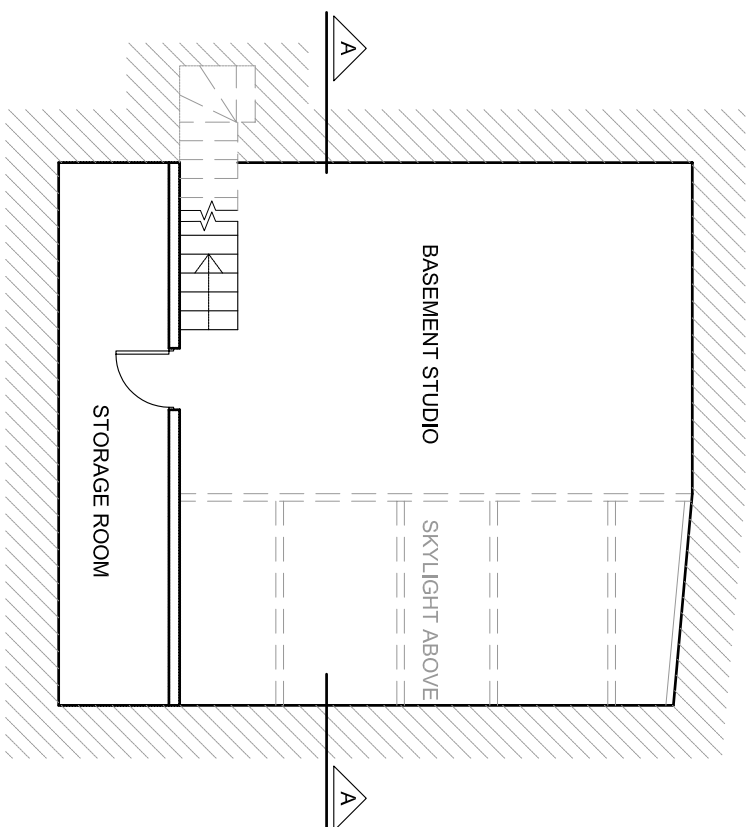

BASEMENT PLAN

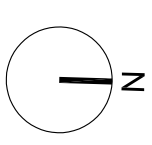


FLAT 3 & 4 48 PARKHILL ROAD LONDON NW3

PROPOSAL LOWER GROUND & BASEMENT FLOOR

DWG No.: 48PR/P101

SCALE: 1 : 100 @ A3


DATE: OCTOBER 2007

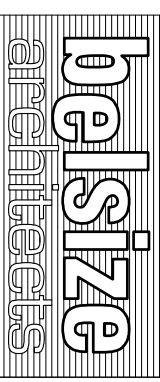


© COPYRIGHT  
NOT TO BE REPRODUCED OR USED  
WITHOUT PERMISSION

48 PARKHILL ROAD LONDON NW3 2YP  
TEL 020 7482 4420 FAX 020 7482 4196  
EMAIL: MAIL@BELSIZEARCHITECTS.COM

48 PARK HILL ROAD | 50 PARK HILL ROAD

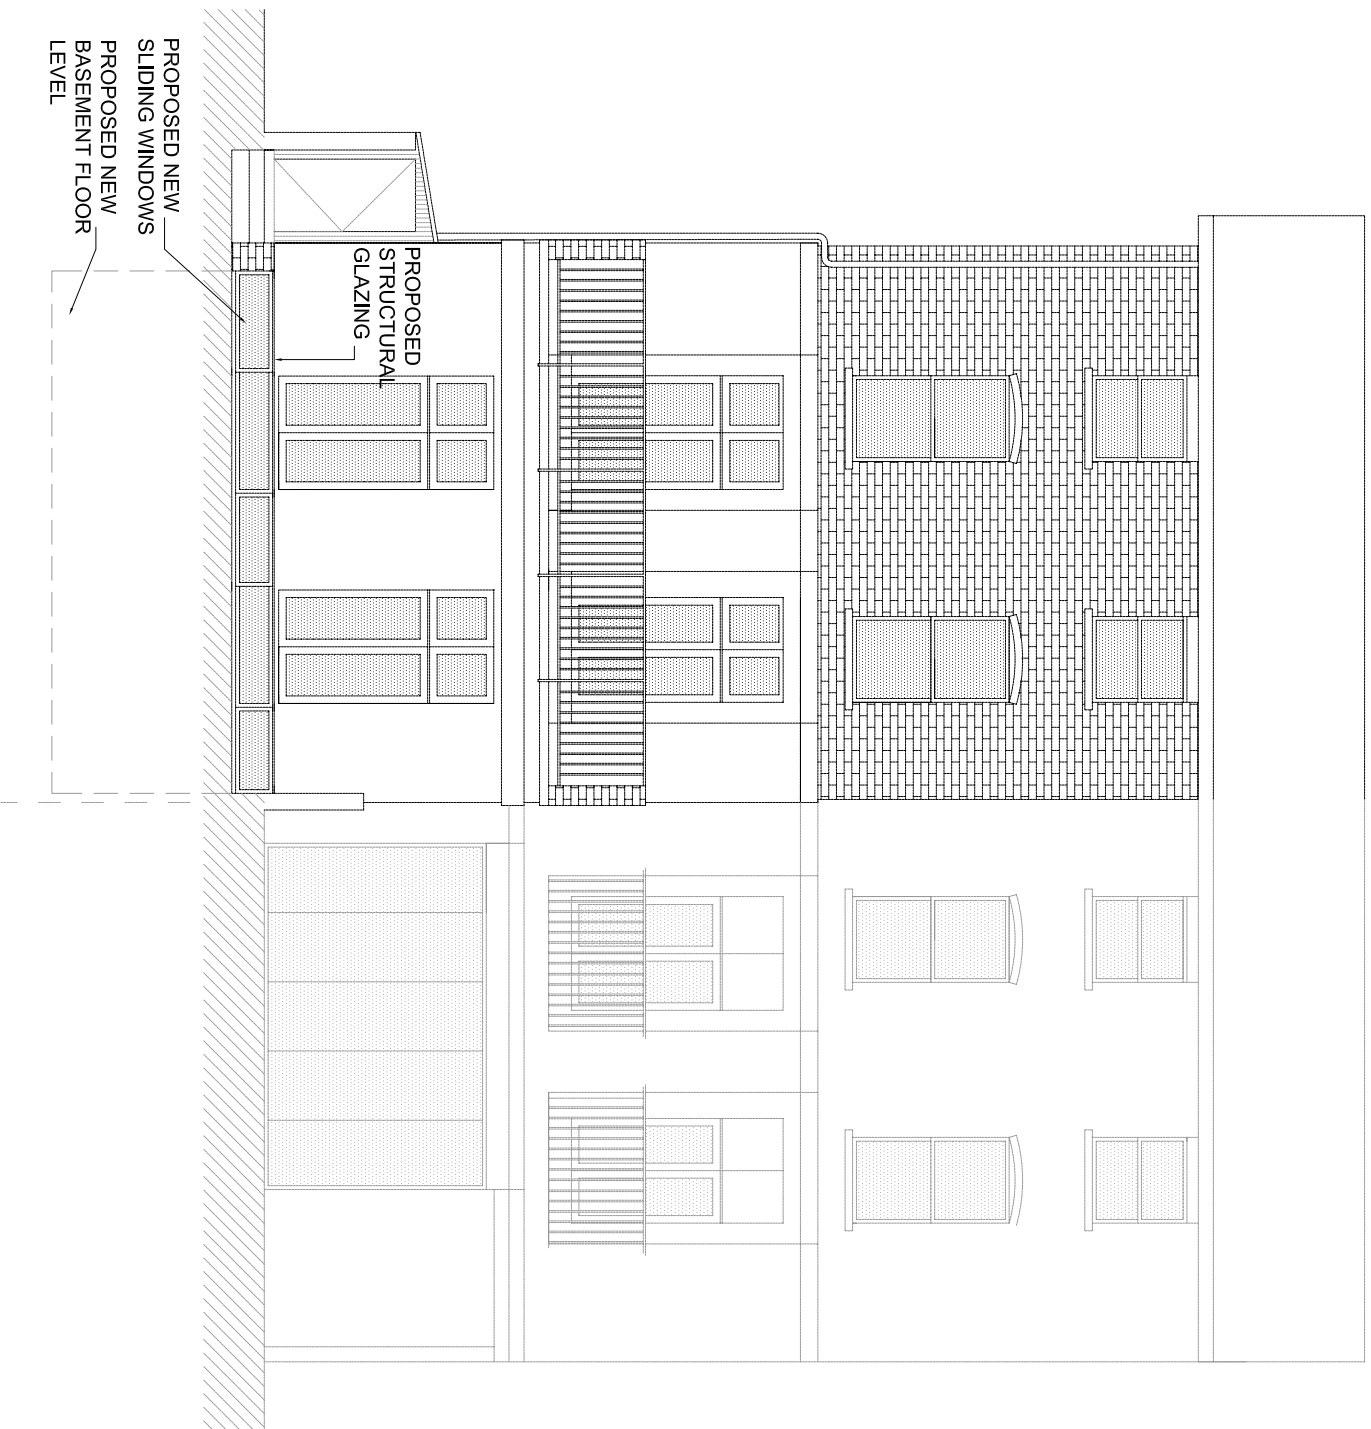

REAR FACADE PROPOSAL

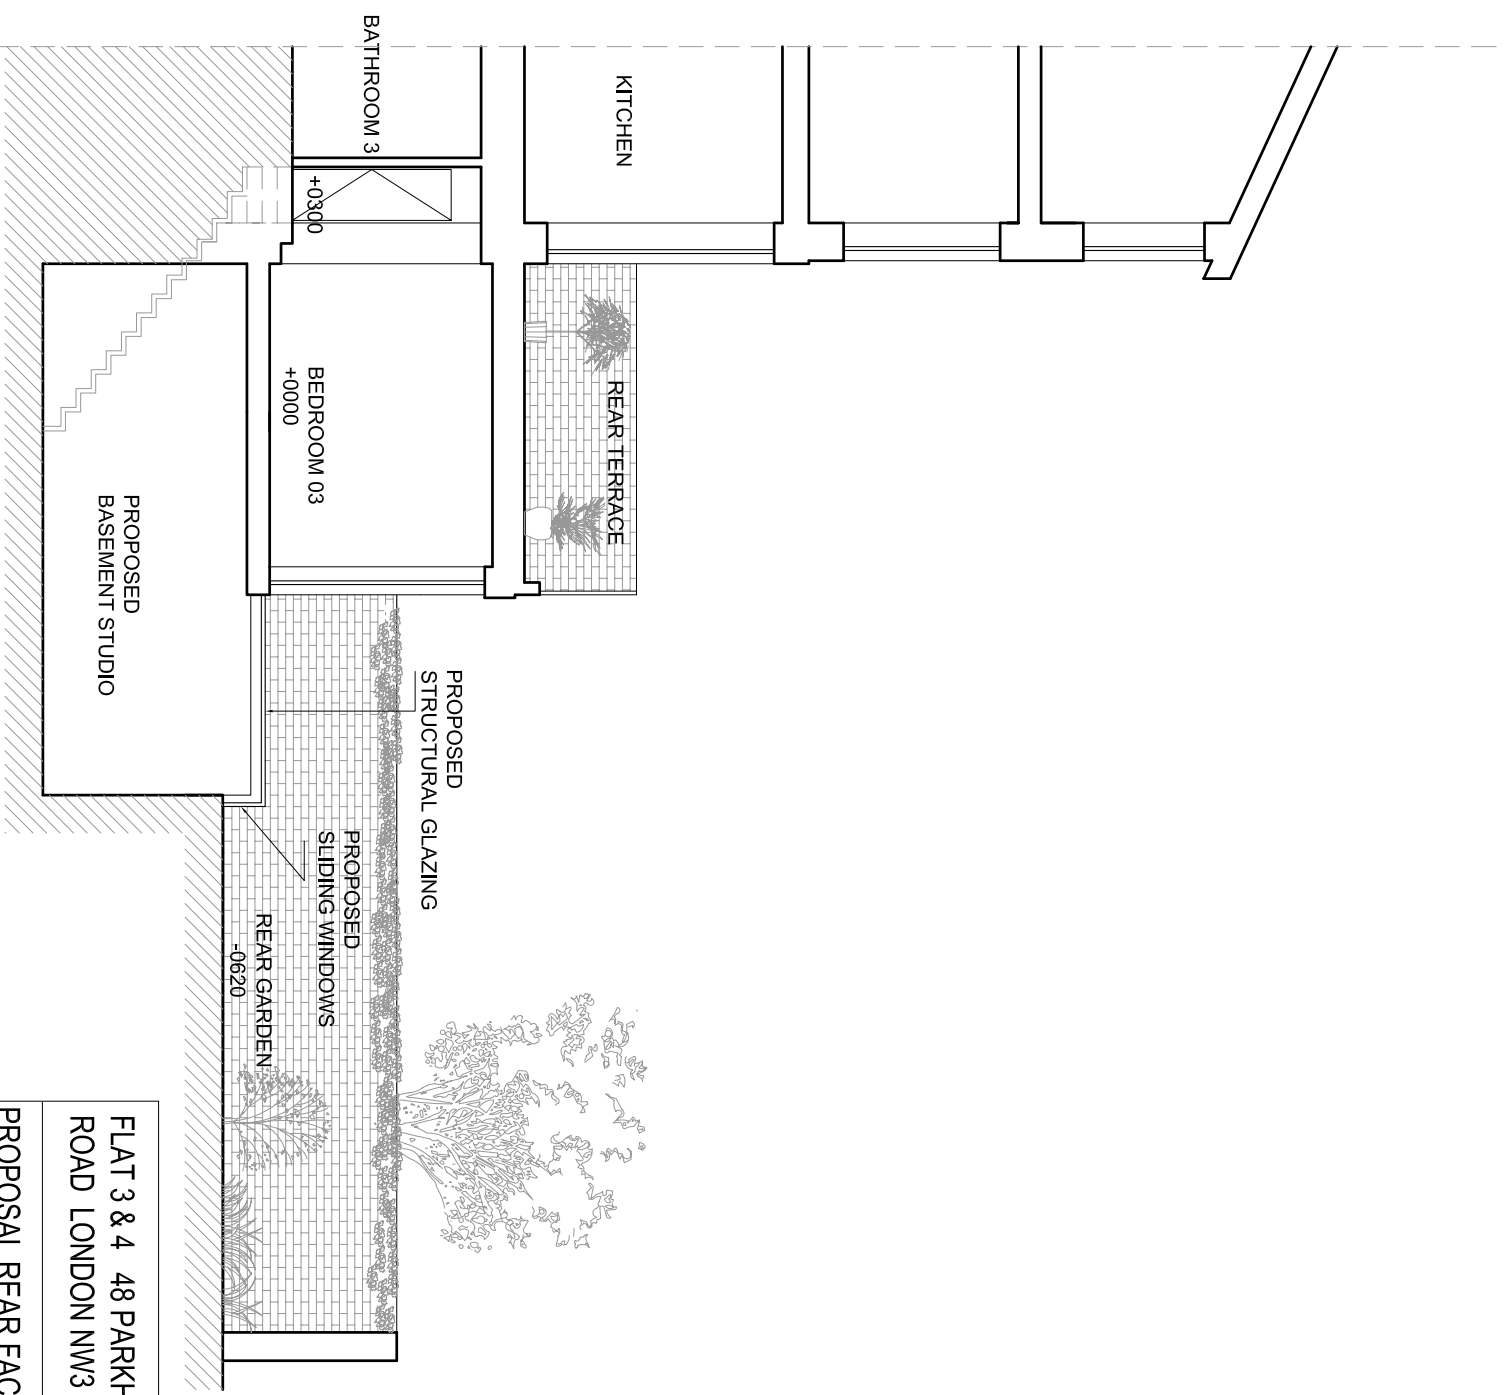

SECTION A-A PROPOSAL



FLAT 3 & 4 48 PARKHILL  
ROAD LONDON NW3  
PROPOSAL REAR FACADE  
& SECTION A-A

DWG No.: 48PR/P201

SCALE: 1 : 100 @ A3

DATE: APRIL 2010

**helsize**  
architects

© COPYRIGHT  
NOT TO BE REPRODUCED OR USED  
WITHOUT PERMISSION

48 PARKHILL ROAD LONDON NW3 2YP  
TEL 020 7482 4420 FAX 020 7482 4186  
EMAIL: MAIL@HELFSIZEARCHITECTS.COM