


WEST ELEVATION

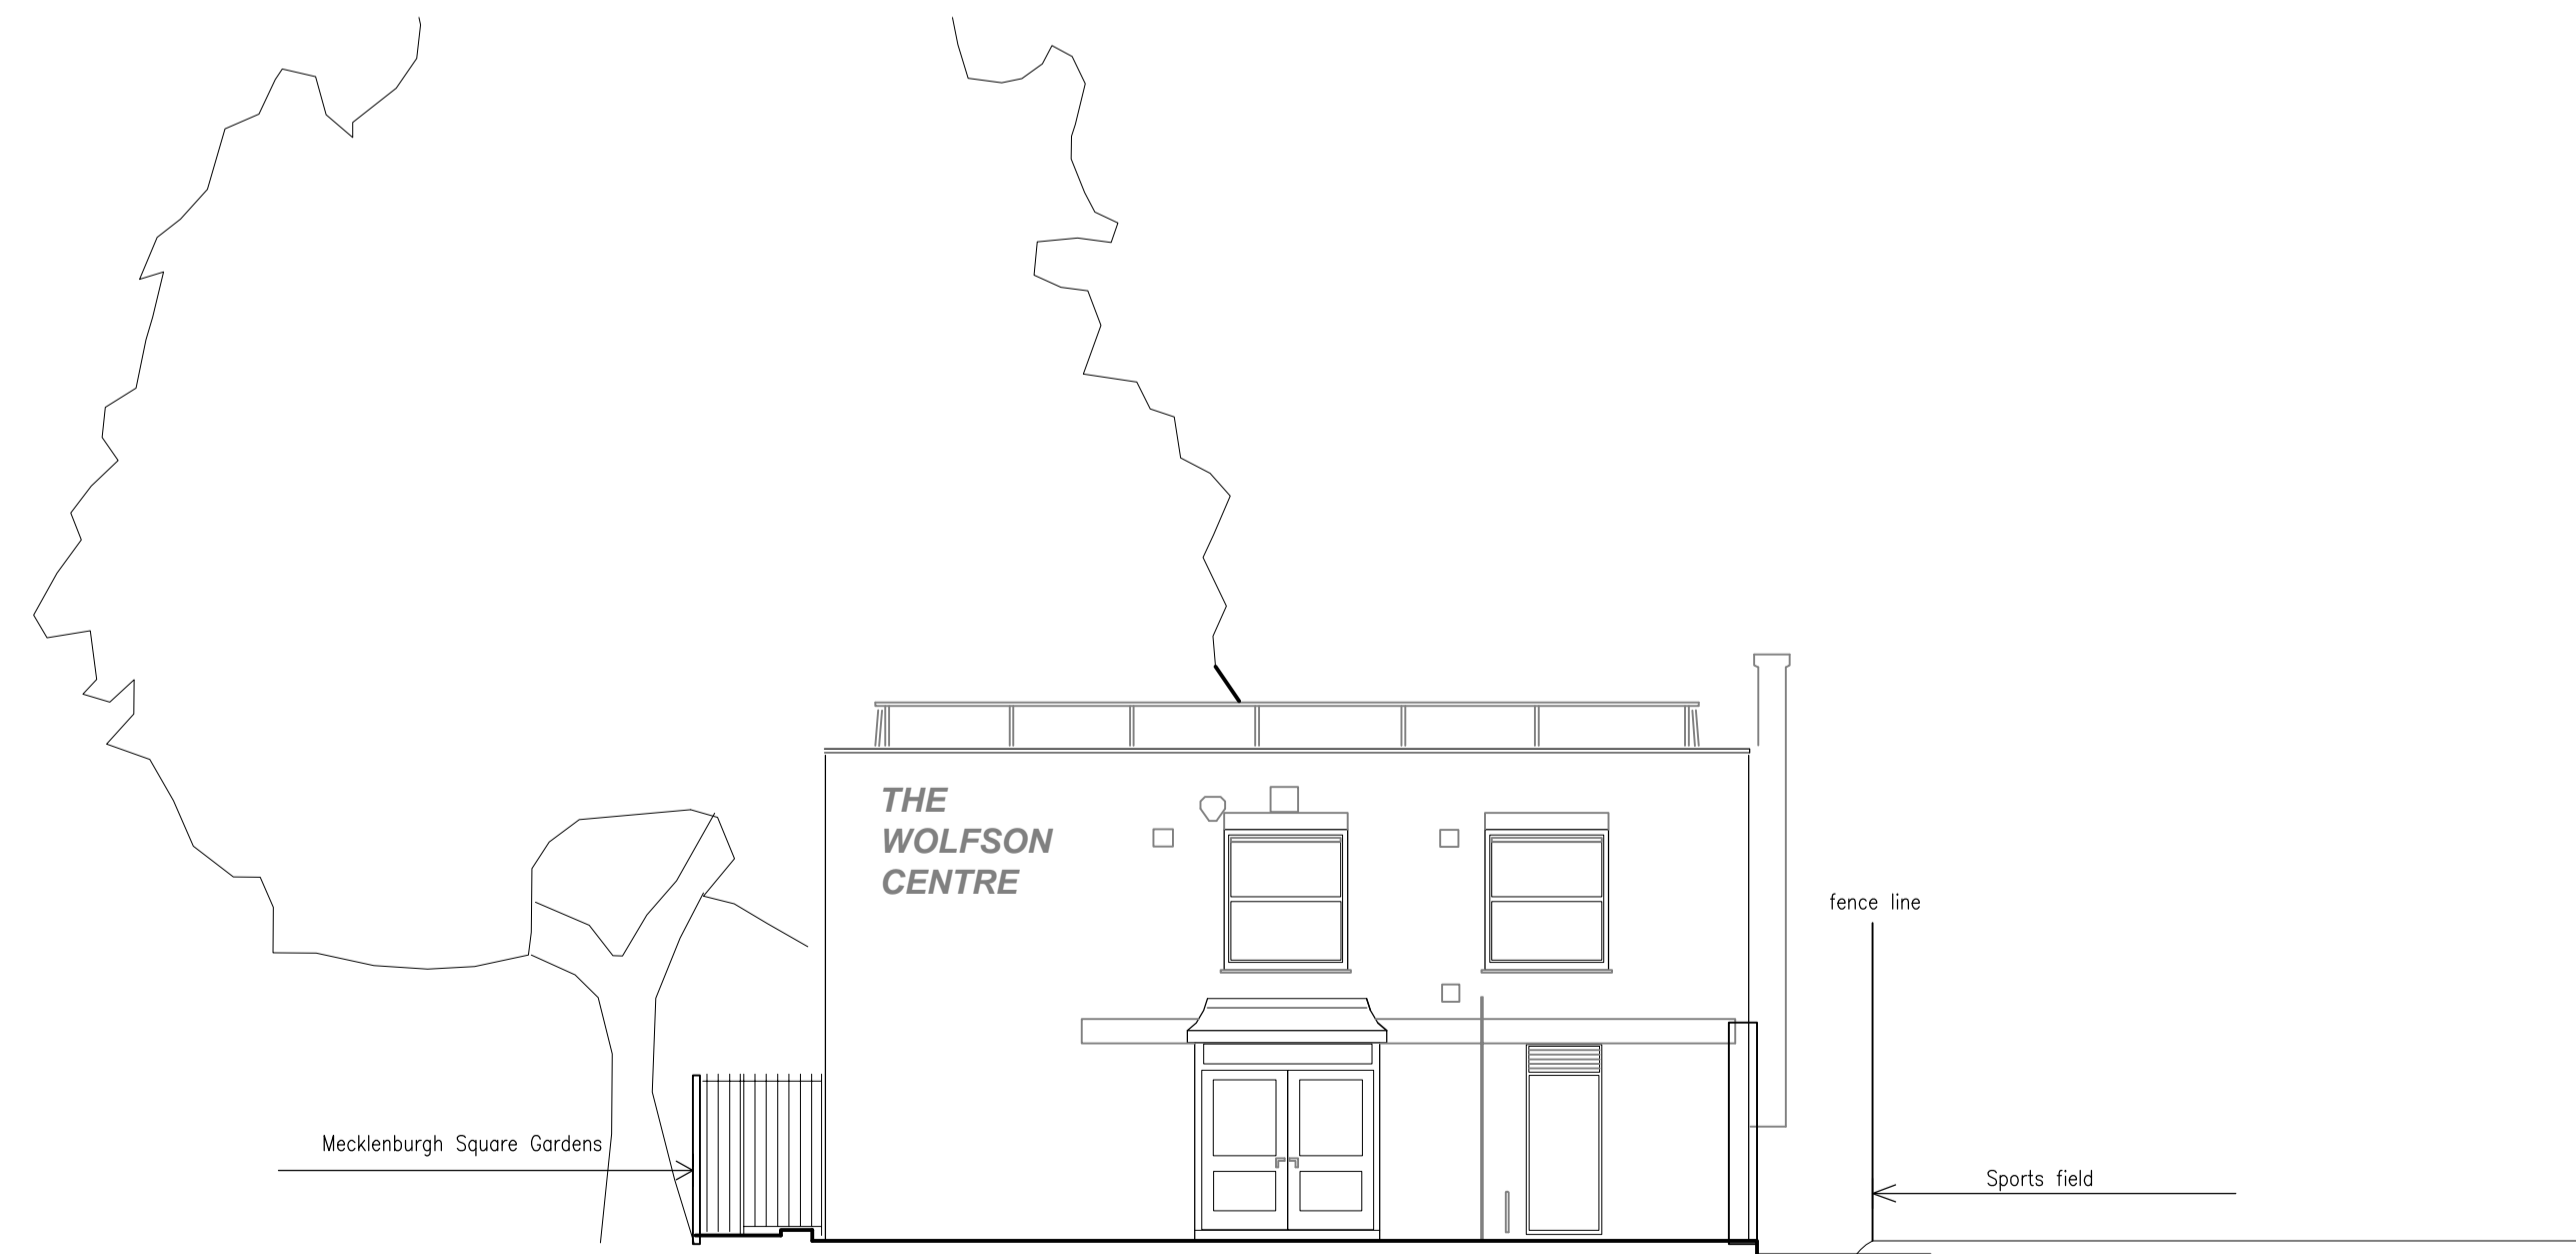

EAST ELEVATION



NORTH ELEVATION



This drawing is to be read in conjunction with all relevant consultants and specialists drawings. The Architect is to be notified of any discrepancies before proceeding. Do not scale from this drawing. All dimensions are to be checked on site. This drawing is subject to copyright.

no.	by	chk.	revision	date

client and project title
 UCL Institute of Child Health
 Wolfson Centre
 architect
Wilson Mason and Partners
 3 Chandos Street, Cavendish Square, London W1G 9JL
 tel: 020 7637 1501 fax: 020 7631 0325 www.wilsonmason.co.uk

drawing title
 Elevations
 as existing
 PLANNING ISSUE
 by rp
 09.06.10
 scale 1:100
 no. 5150-L(2)-01
 PL
 rev.