



WEST ELEVATION

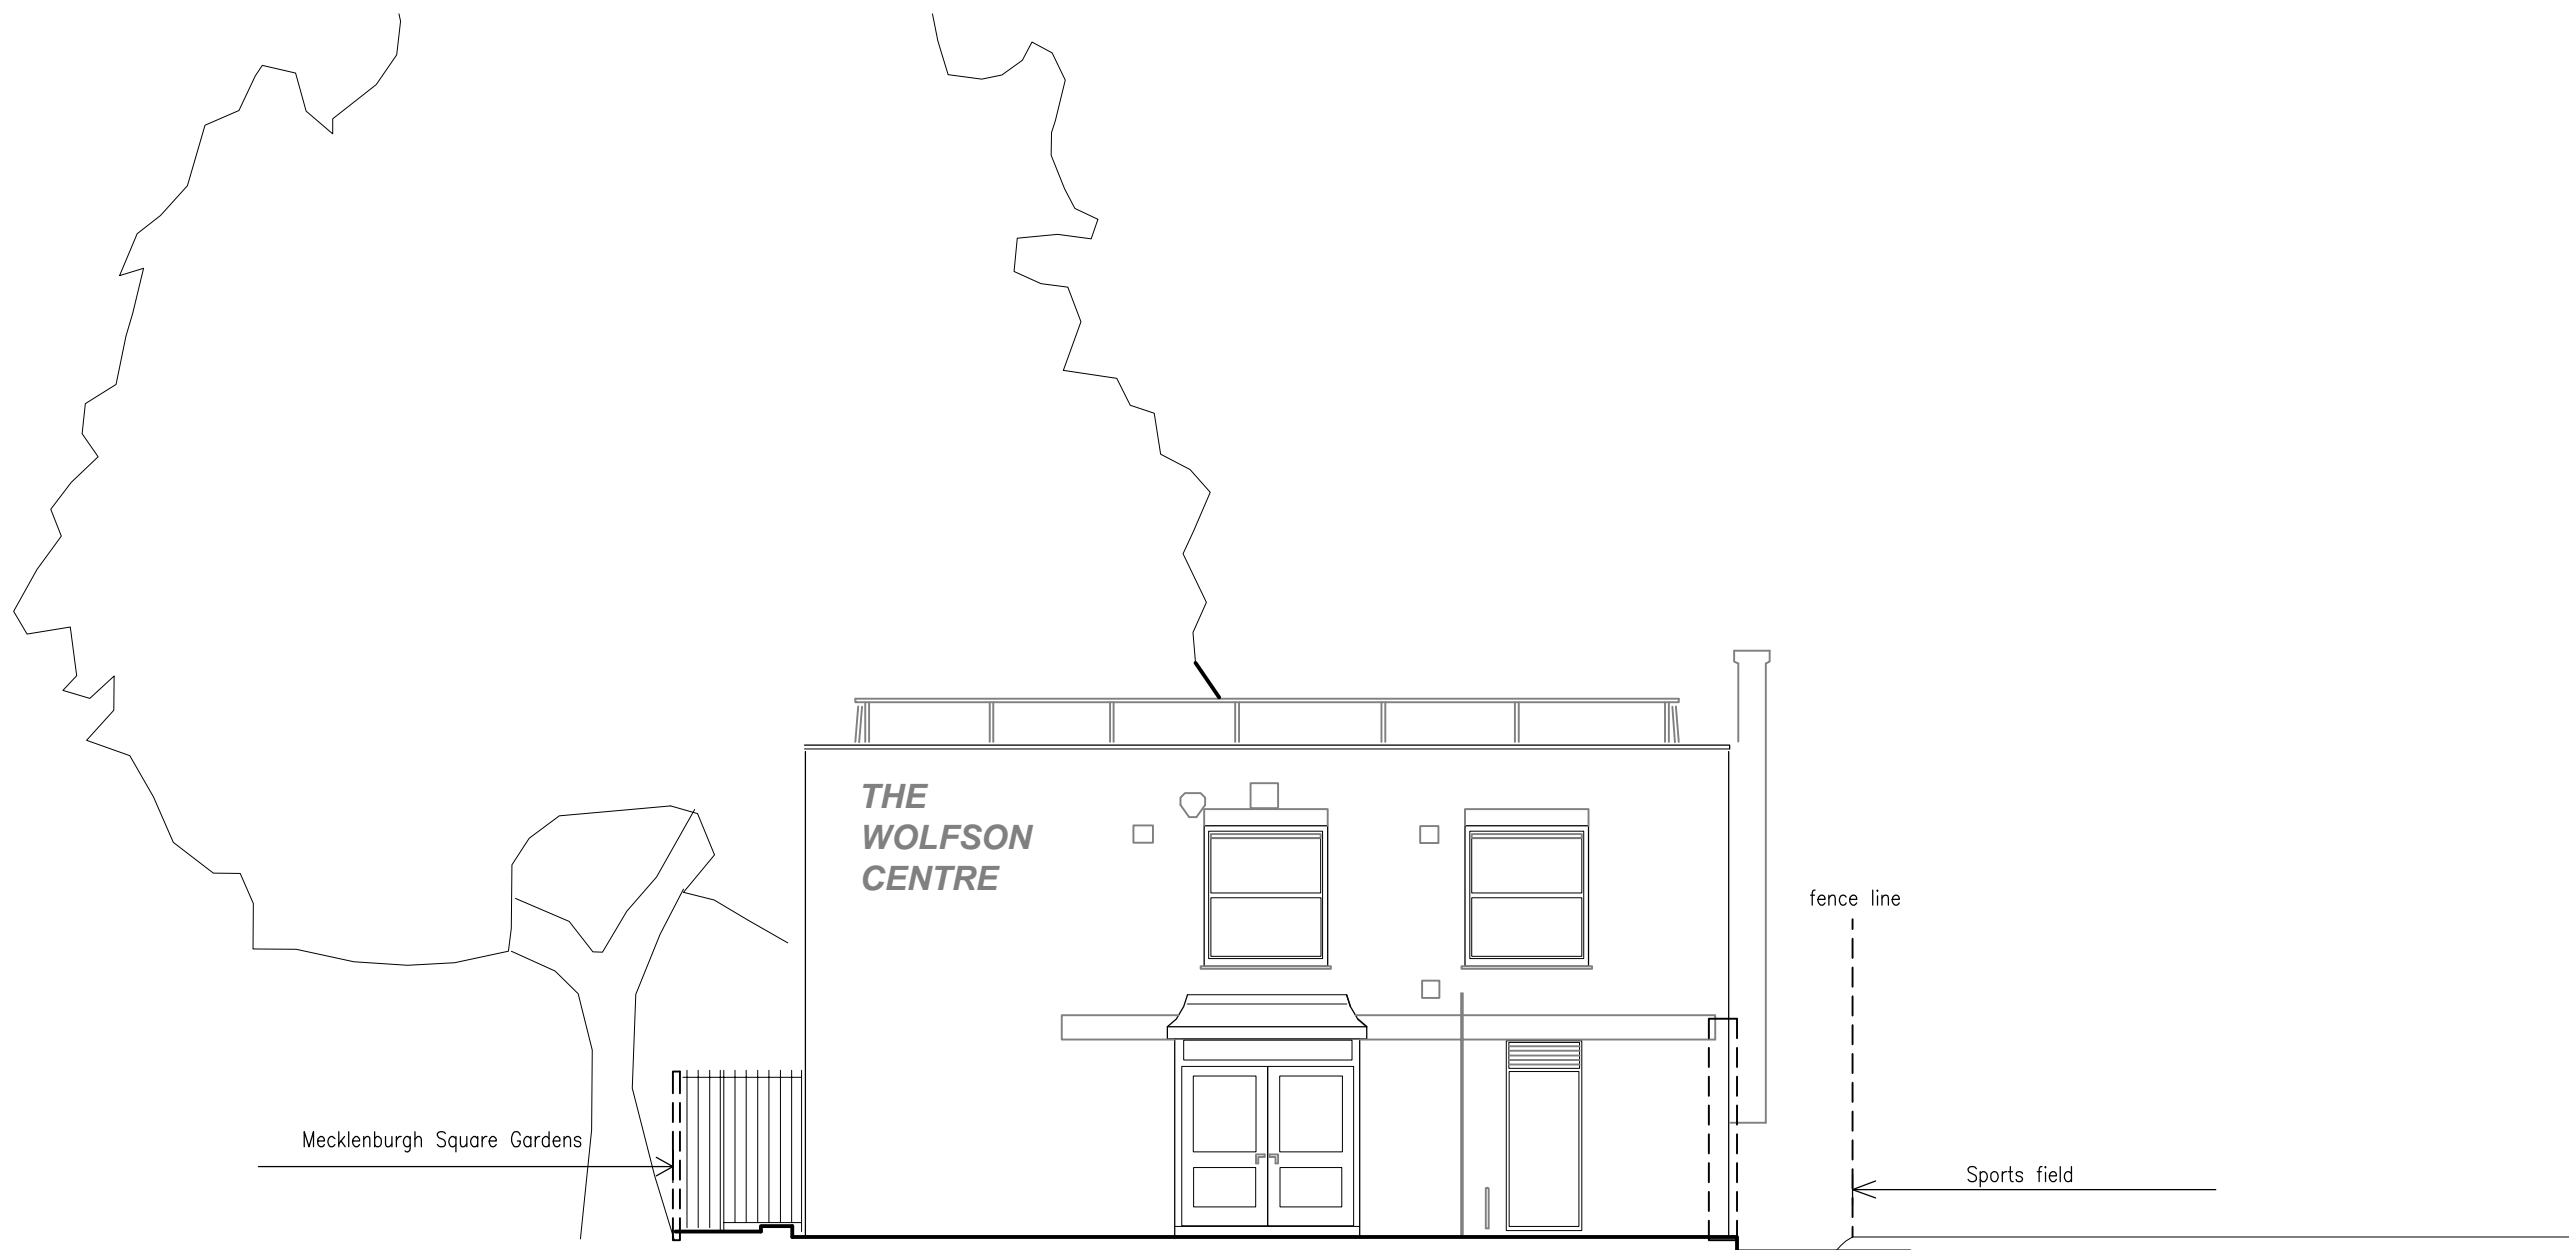

EAST ELEVATION



NORTH ELEVATION

 

This drawing is to be read in conjunction with all relevant consultants and specialists drawings. The Architect is to be notified of any discrepancies before proceeding. Do not scale from this drawing. All dimensions are to be checked on site. This drawing is subject to copyright.

no.	by	chk.	revision		date

no.	by	chk.	revision		date

client and project title  
UCL Institute of Child Health  
Wolfson Centre  
architect  
**Wilson Mason and Partners**  
3 Chandos Street, Cavendish Square, London W1G 9JU  
tel: 020 7637 1501 fax: 020 7631 0325 www.wilsonmason.co.uk

drawing title  
Elevations  
as proposed

PLANNING ISSUE

rp	chk.	5150- L(2-)	02	PL
09.06.10	1:100	no.		rev.