


NORTH ELEVATION

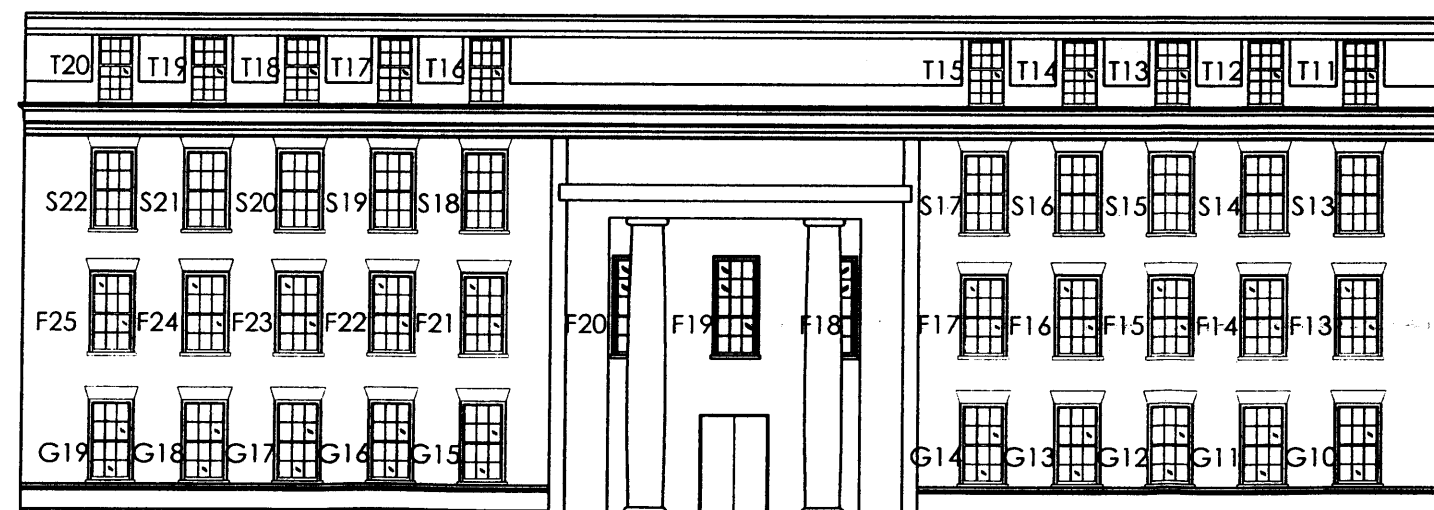

SOUTH ELEVATION



EAST ELEVATION

ASSOCIATED DRAWINGS	
NO.	TITLE

NOTES

1. NO DIMENSIONS ARE TO BE SCALED FROM THIS DRAWING.

THE RELIGIOUS SOCIETY OF FRIENDS
FRIENDS MEETING HOUSE
EUSTON ROAD
LONDON, NW1

NORTH, SOUTH AND EAST
WINDOW ELEVATIONS
DRAWING NO. 09.1292.07
SCALE 1:100 @ A1
DATE 17 SEPTEMBER 09

THOMAS & THOMAS
CHARTERED BUILDING SURVEYORS
30A OPEN LANE
NORTHWOOD, MIDDLESEX, HA8 3QB
TEL: 020 8850 8000
E-MAIL: T&T@THOMAS-AND-THOMAS.CO.UK
DRAWN BY J. Colford
CHECKED C.W. GALLARD