



VIEW FROM COLLEGE LANE



VIEW FROM COLLEGE LANE




AERIAL VIEW FROM THE SOUTH



ELEVATION ONTO COLLEGE LANE



ELEVATION FROM HIGHGATE ROAD

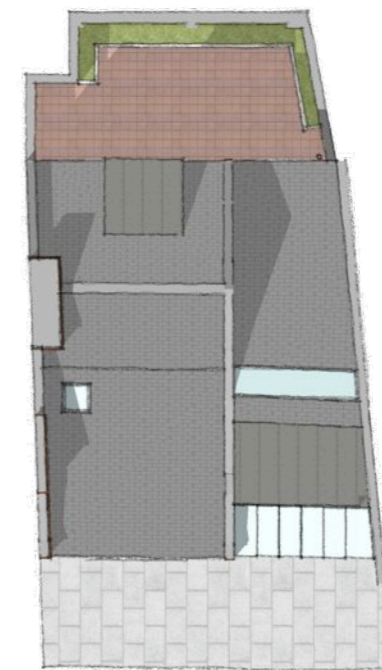

ROOF PLAN

notes:

- General notes:**
1. Do not scale drawings. Dimensions govern.
 2. All dimensions are in millimeters unless noted otherwise.
 3. All dimensions shall be verified on site before proceeding with the work.
 4. Square Feet Architects shall be notified in writing of any discrepancies.

Party Wall Act 1996:
 Note: If the project progresses onto site without the involvement of Square Feet Architects the Client must seek advice prior to commencement of the planned works as detailed on the drawings to establish whether the works fall within the scope of the Act which required adjoining property owners to be served with a statutory notice.

C.D.M. Regulations 2007:
 These drawings have been produced for the purpose of applying for Planning and Building Regulations only. If the project progresses on to site without the involvement of Square Feet Architects, the client and contractor must ensure that they fulfil the duties in respect of the construction (Design and Management) Regulations 1994. If advice is required please do not hesitate to contact Square Feet Architects.

revision:



SQUARE FEET ARCHITECTS
 A : 10 Perrins Court, London NW31QS
 T : 0207 431 4500
 E : studio@squarefeetarchitects.co.uk
 W : www.squarefeetarchitects.co.uk

drawing title:

PROPOSED PERSPECTIVE VIEWS

client:
 Lara & Patrick Burns

project:
10 College Lane, NW5 1BJ

date: Apr 2010	scale: 1:50 @ A3
-------------------	---------------------

drawing number: 1002_L_029	revision:
--------------------------------------	-----------