




SOUTH ELEVATION 1:200

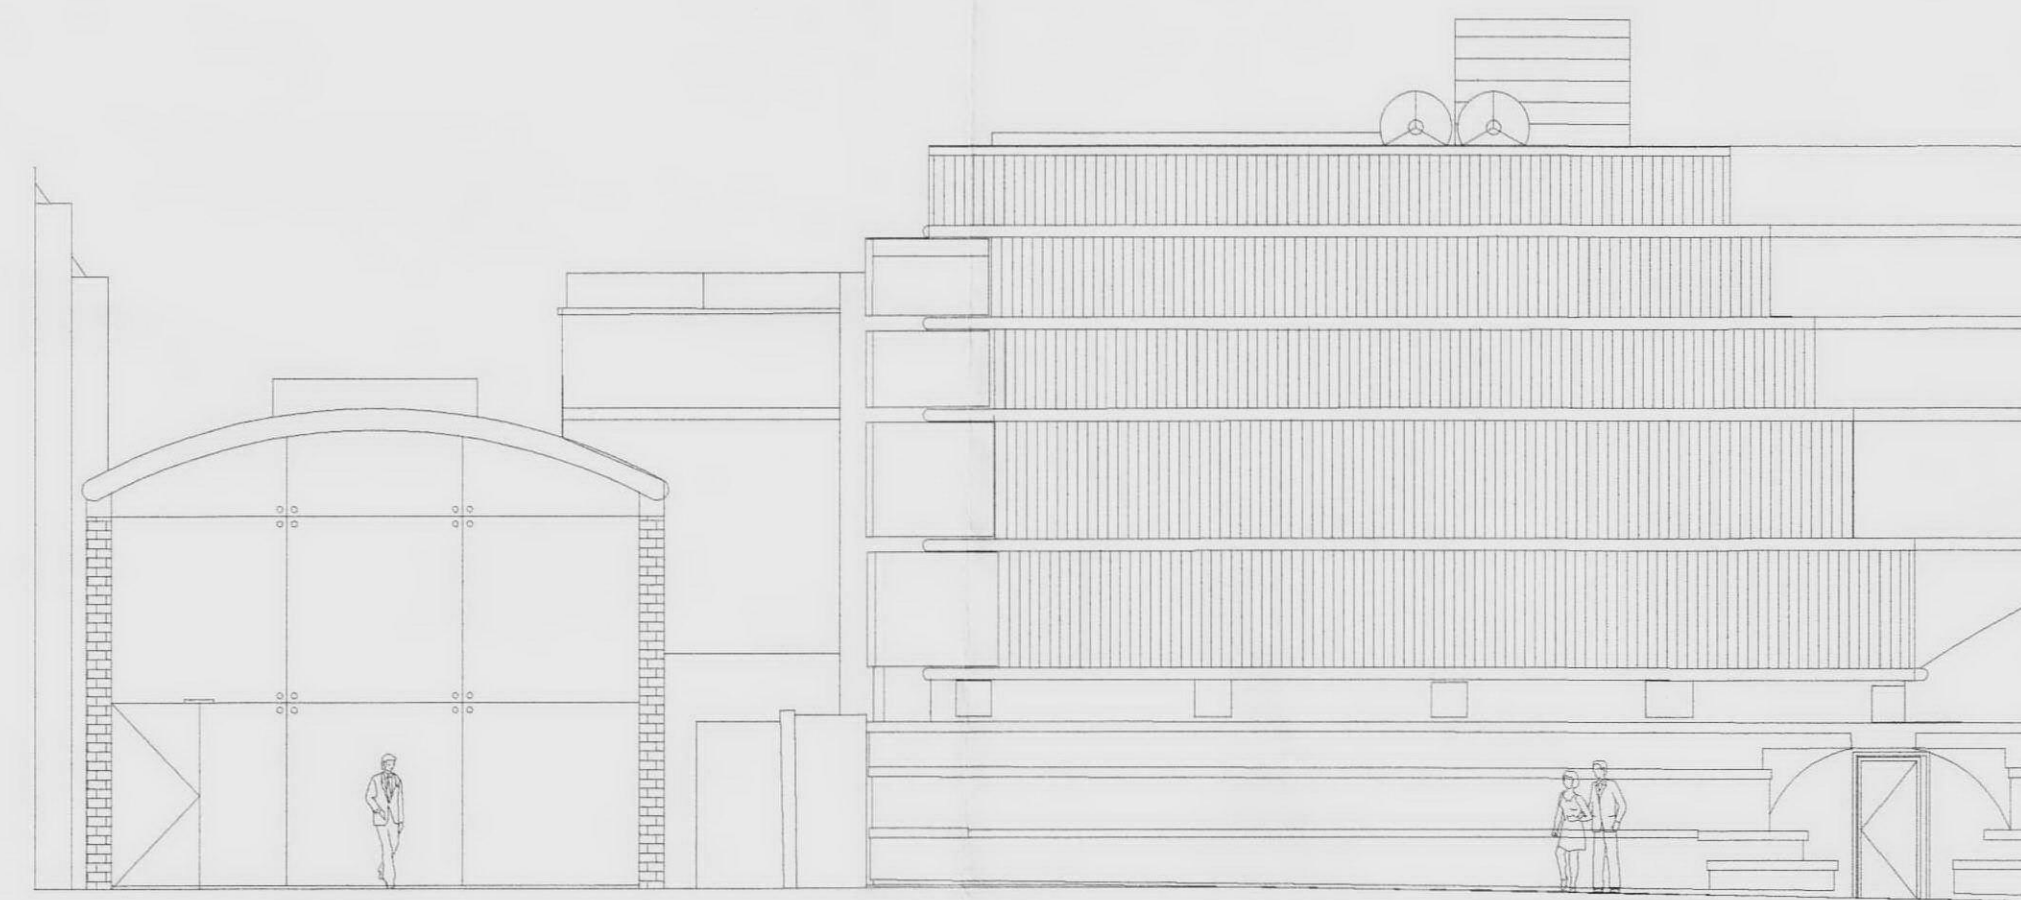

PART SOUTH ELEVATION 1:100

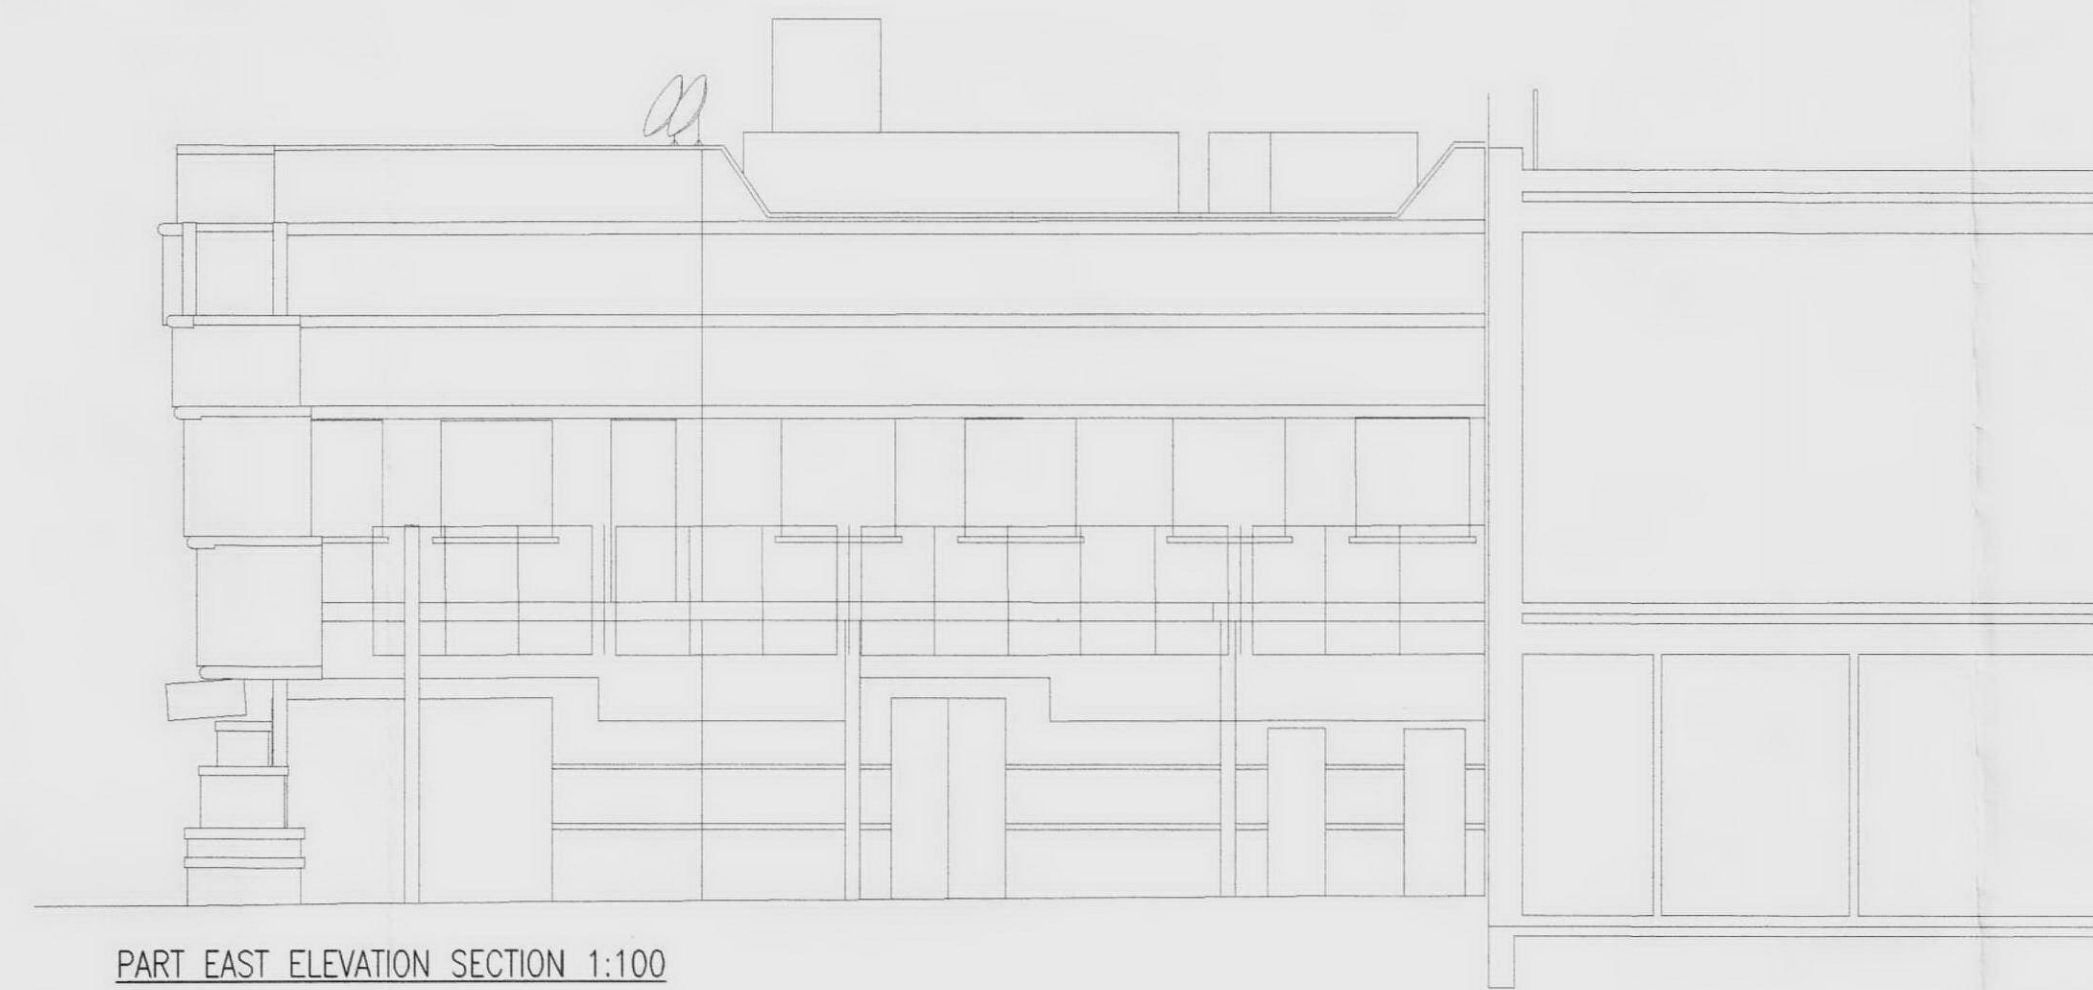

PART EAST ELEVATION SECTION 1:100

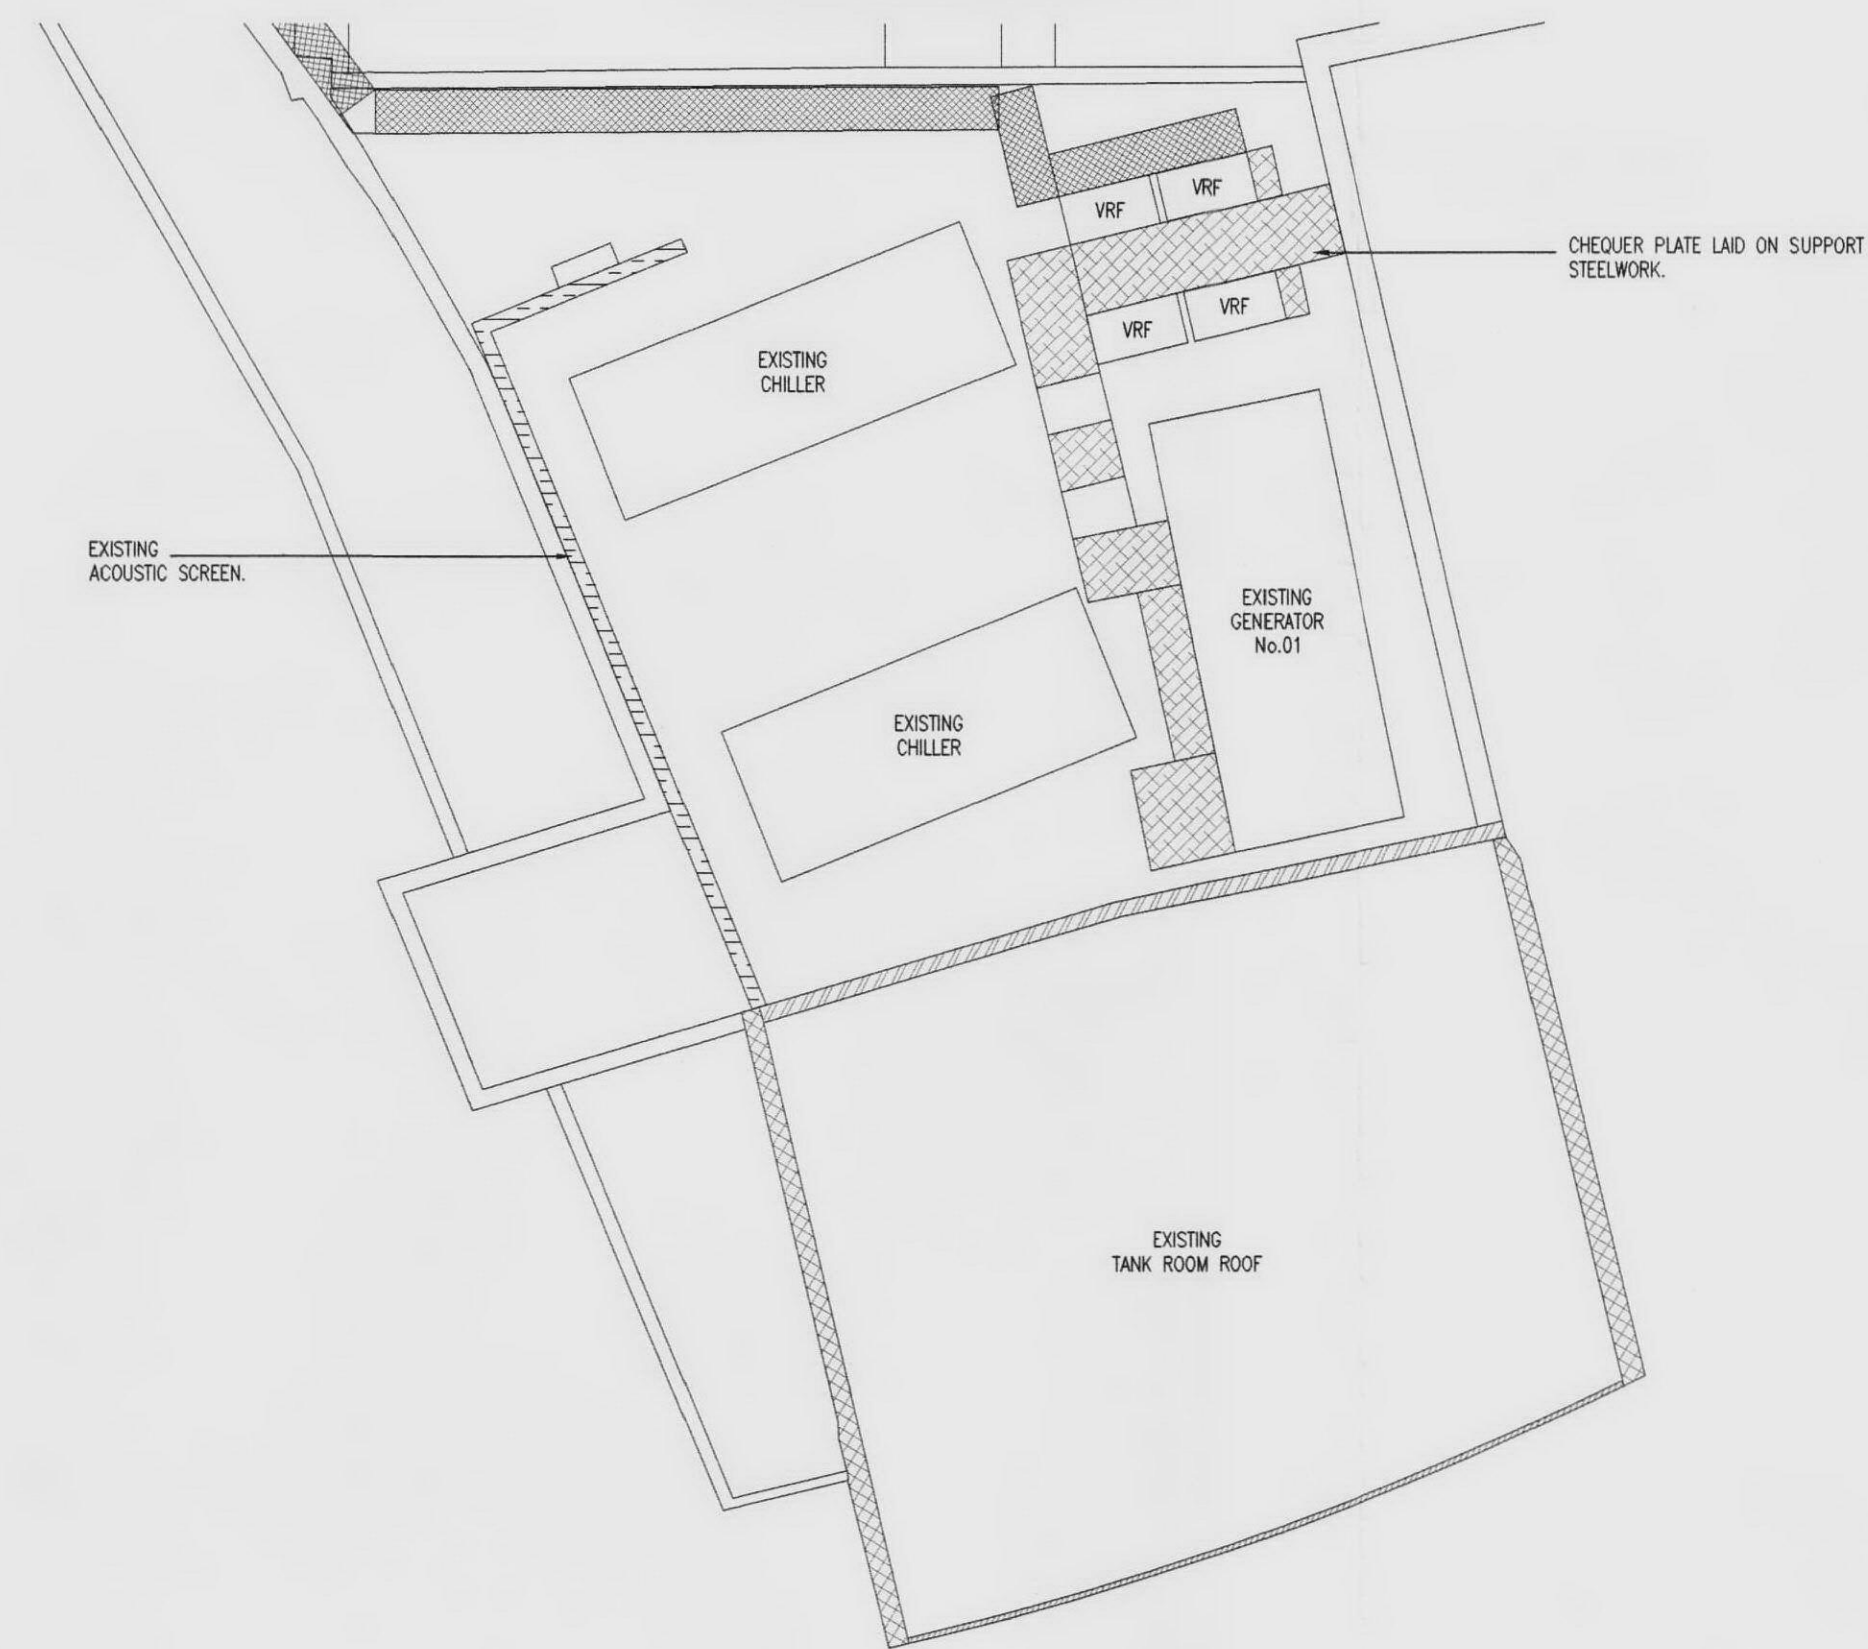

PART ROOF PLAN 1:100

COPYRIGHT ©
 THIS DRAWING IS PUBLISHED BY MTVNE. ALL RIGHTS ARE RESERVED. NO PART OF THIS DRAWING MAY BE REPRODUCED, STORED IN ANY RETRIEVAL SYSTEM OR BE TRANSMITTED IN ANY FORM OR BY ANY MEANS ELECTRONIC, MECHANICAL, PHOTOCOPIING, RECORDING OR OTHERWISE WITHOUT PRIOR PERMISSION OF MTVNE.

GENERAL NOTES

- DO NOT SCALE FROM THIS DRAWING. ALL DIMENSIONS SHALL BE CONFIRMED ON SITE.
- THE LOCATION OF EQUIPMENT SHOWN ON THIS DRAWING IS INDICATIVE ONLY.

PLANNING

REV	DATE	DETAILS	SIGNED
A	10/06/10	PLANNING ISSUE.	



MTV NETWORKS EUROPE
 17-29 HAWLEY CRESCENT
 LONDON
 NW1 8TF

PROJECT
 MTVNE HAWLEY CRESCENT
 GENERATOR RELOCATION

TITLE
 EXISTING BUILDING FORM

DATE JUNE 2010	DRAWN A. J. SKIPPER
SCALE 1:200/100 @ A1	CHECKED G. S. HAWKES
DWG No 10.12-CR-100	REV A