



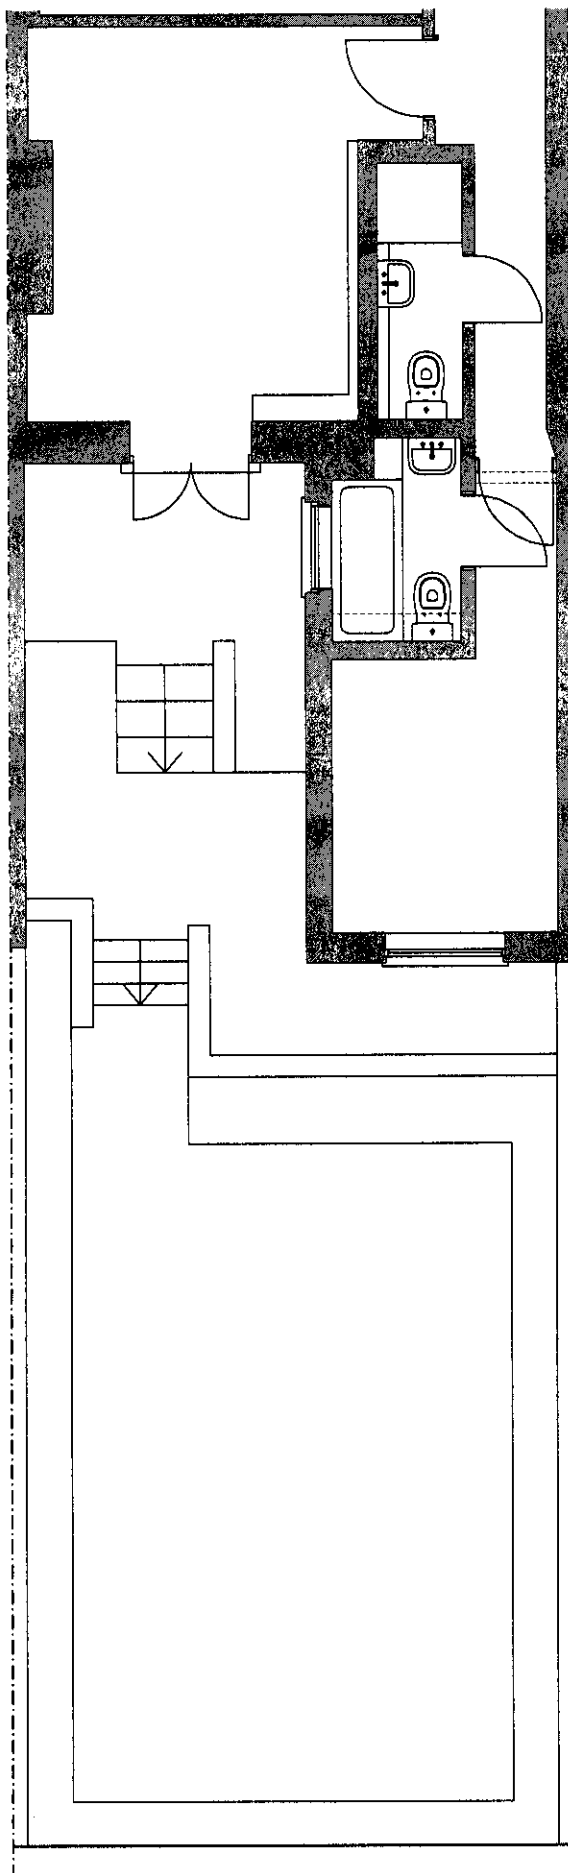

LOWER GROUND FLOOR PLAN

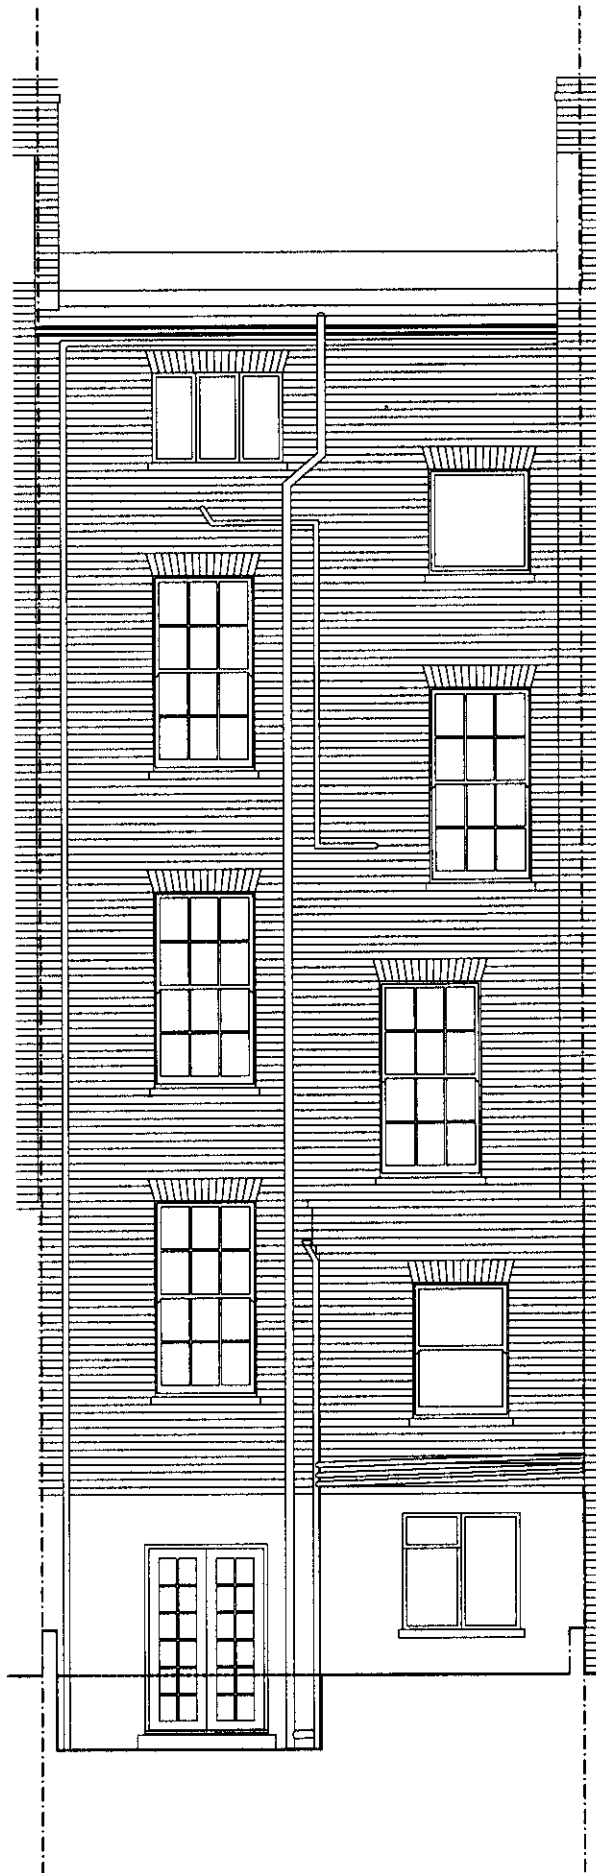

REAR ELEVATION BB

AMENDMENTS			
A			
B			
C			
D			
E			
F			
G			
H			
J			
K			
L			
M			
TGN ARCHITECTS LTD ©			
137-1 GLOUCESTER AVENUE NW1 020 7434 1100 020 7434 1101 020 7434 1102			
Project: EXISTING GARDEN PLAN, ROOF PLAN & REAR ELEVATION			
Scale:	1:50	Rev:	06-10
Drawn by:	HB	Check:	NRLT
Revision:	1004 S 1.1		