


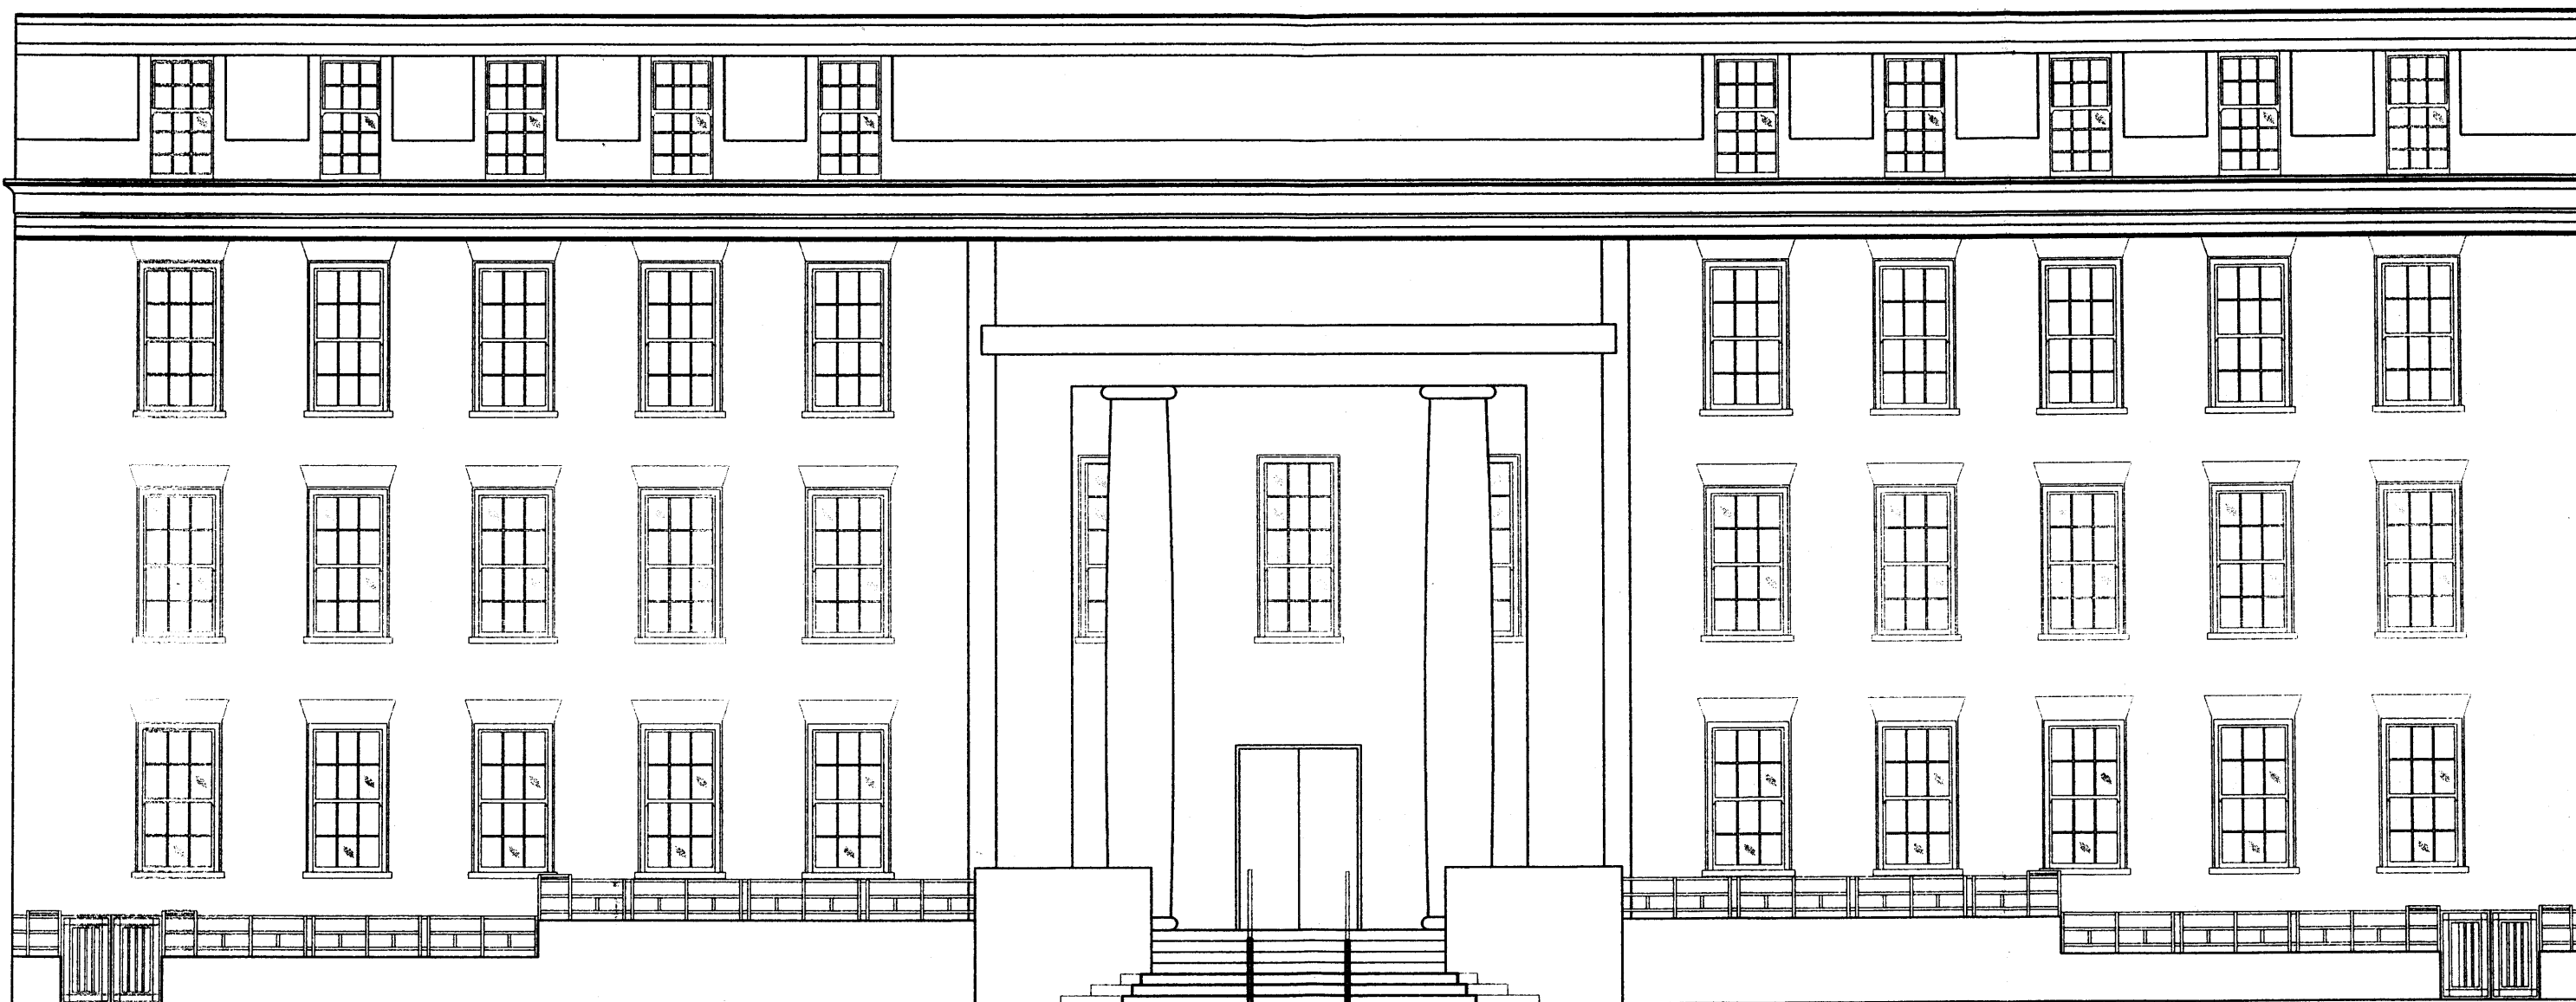

EXISTING GENERAL EAST ELEVATION
SCALE 1:100

CLIENT THE RELIGIOUS SOCIETY OF FRIENDS	
JOB LOCATION FRIENDS HOUSE 173-177 EUSTON ROAD, NW1 2BJ	
DRAWING TITLE EXISTING GENERAL EAST ELEVATION	
DRAWING No 09.1296.03	DATE OCTOBER 09

 THOMAS & THOMAS CHARTERED BUILDING SURVEYORS 30a GREEN LANE NORTHWOOD, MIDDLESEX, HA6 2QB TEL: 020 8560 9404 EMAIL: mail@ttsurveyors.co.uk	
DRAWN BY J.W.CALLARD	CHECKED SIG.