


0 1 2 3 5m

Revisions



REAR ELEVATION

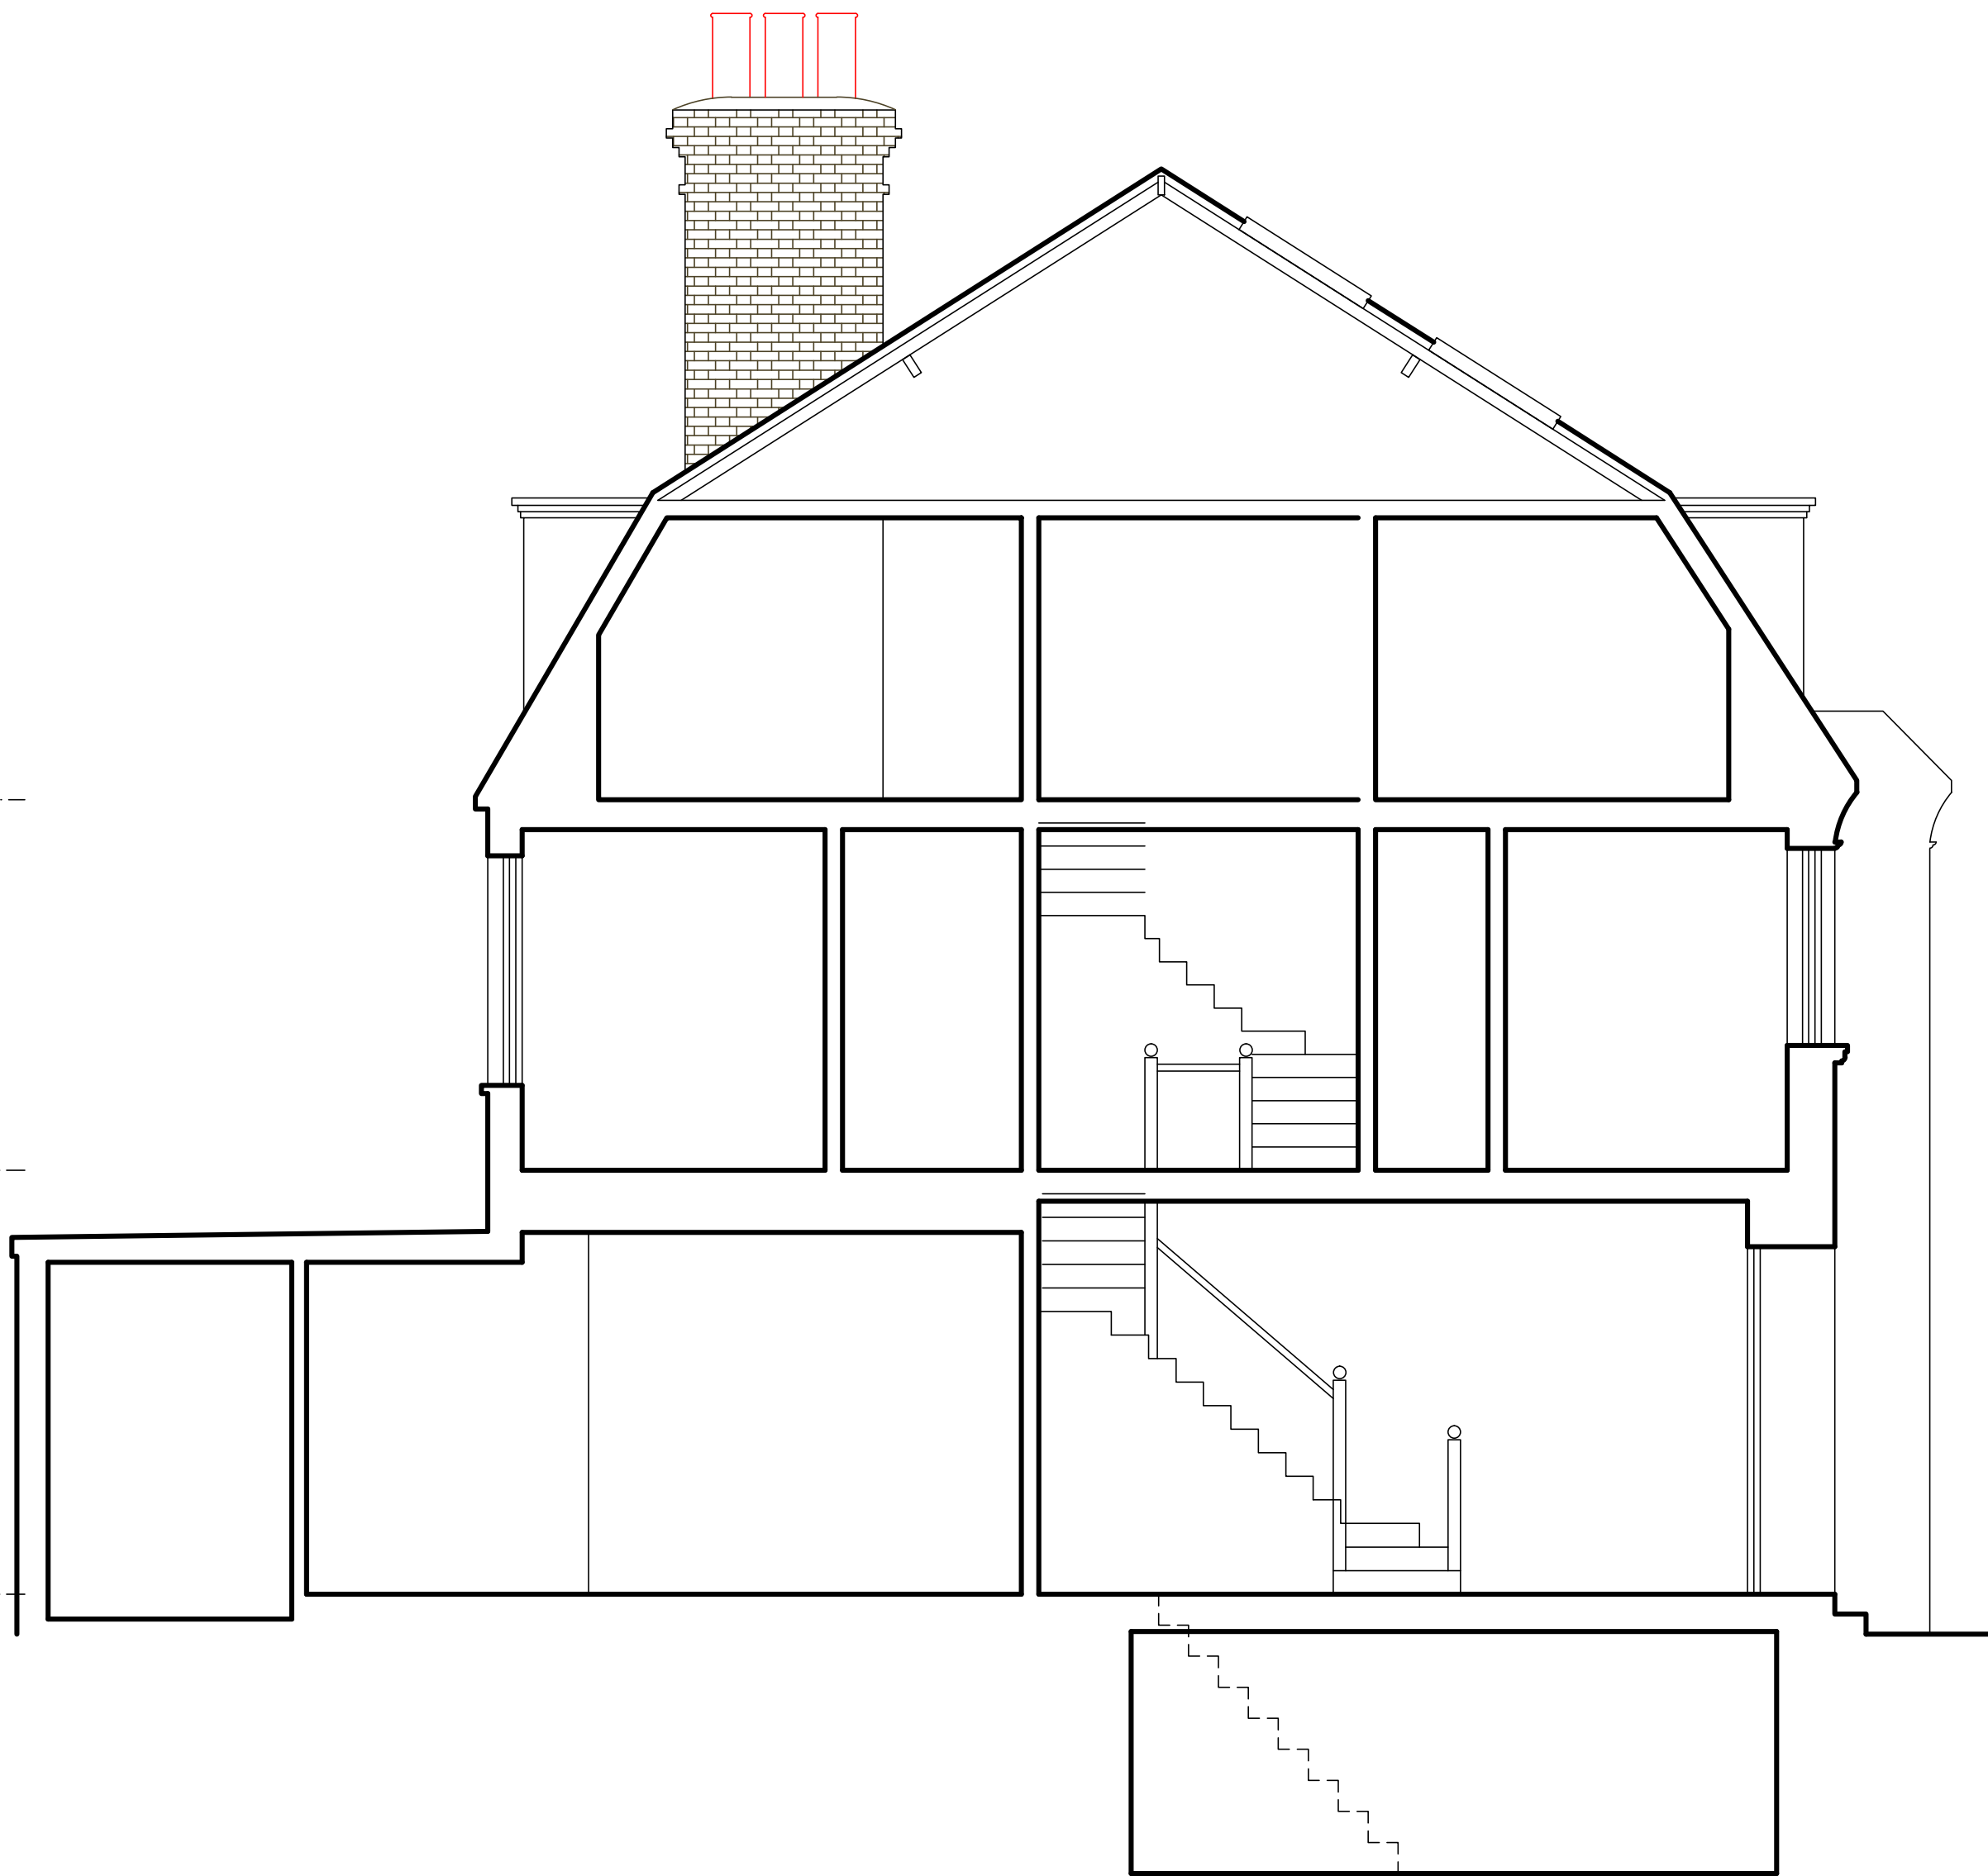

SECTION A-A



FRONT ELEVATION

Architecture and Design ©Copyright

STEPHEN BRANDES ARCHITECTS
8 Well Walk Hampstead London NW3 1LD
Fax 020 7431 2227 Telephone 020 7431 2225

Job Title
54 HOWITT ROAD
LONDON NW3

Drawing Title
SURVEY ELEVATIONS
AND SECTION

SCALE	1:50 @ A1	CAD Information
DATE	JAN 10	
DRAWN	SB	
ISSUE	SURVEY	

Job No.	Drawing No.	Rev.
529	2 003	