



0 1 2 3 5m

Revisions

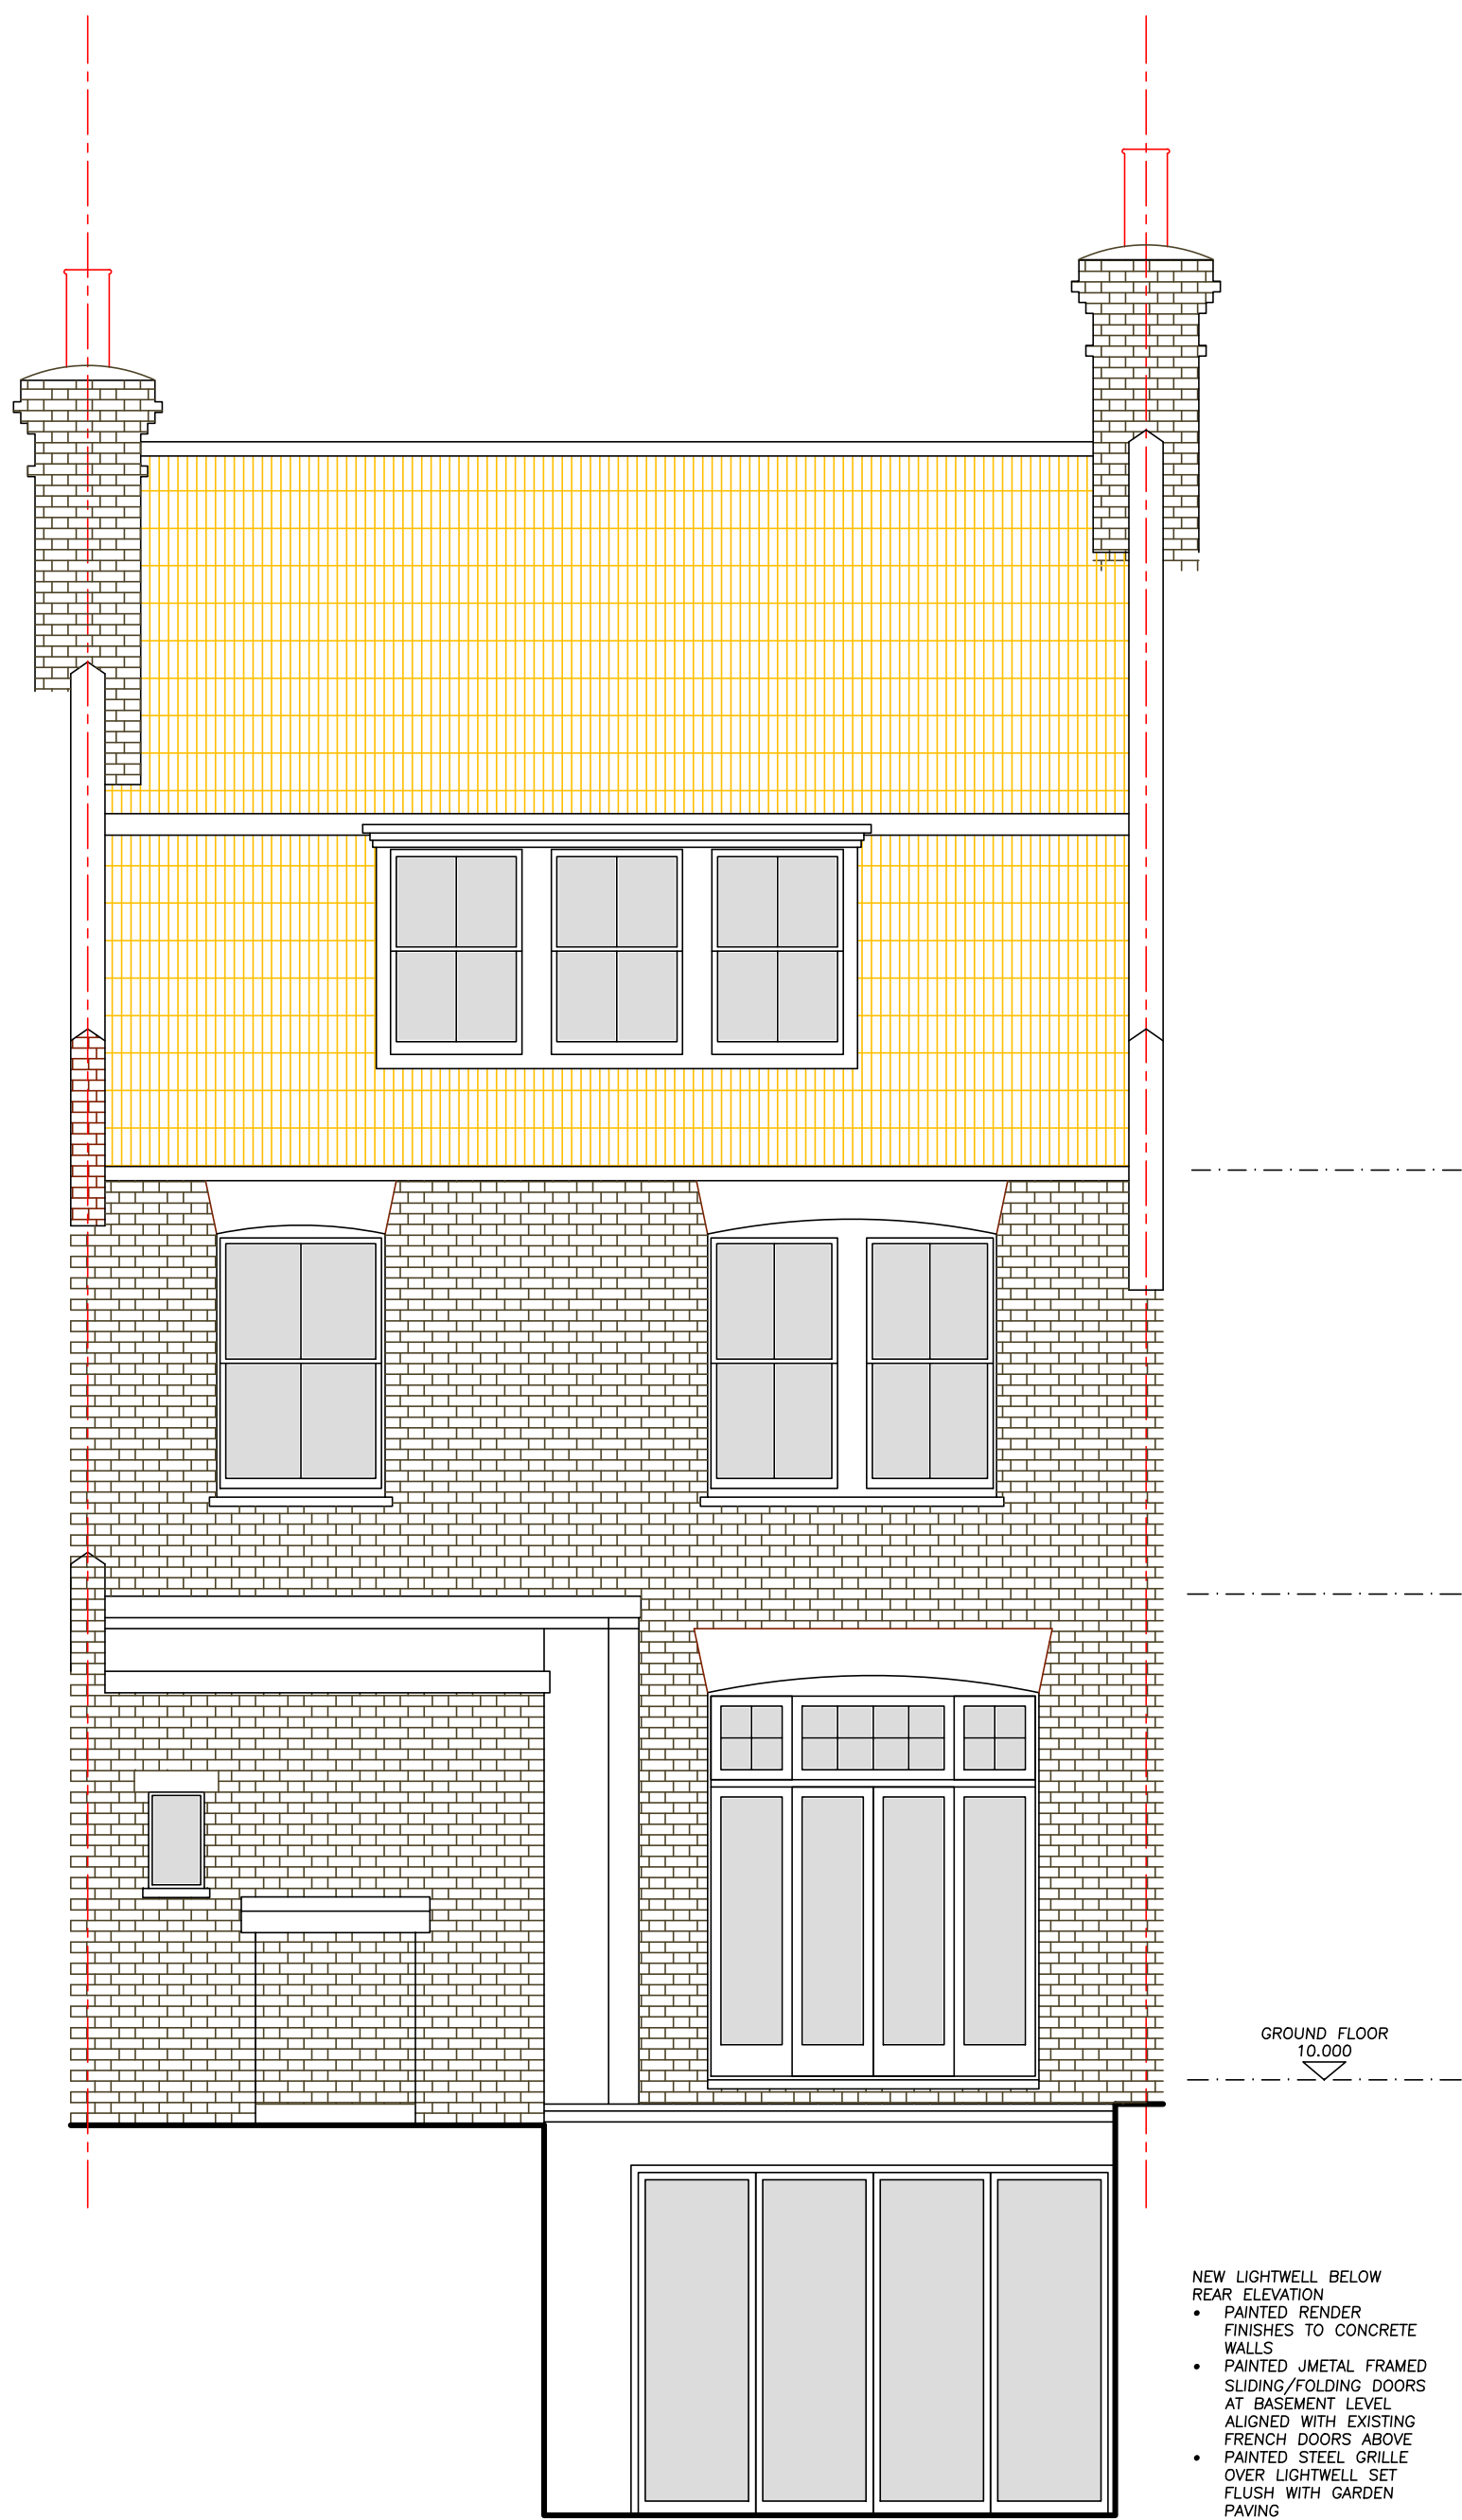

REAR ELEVATION

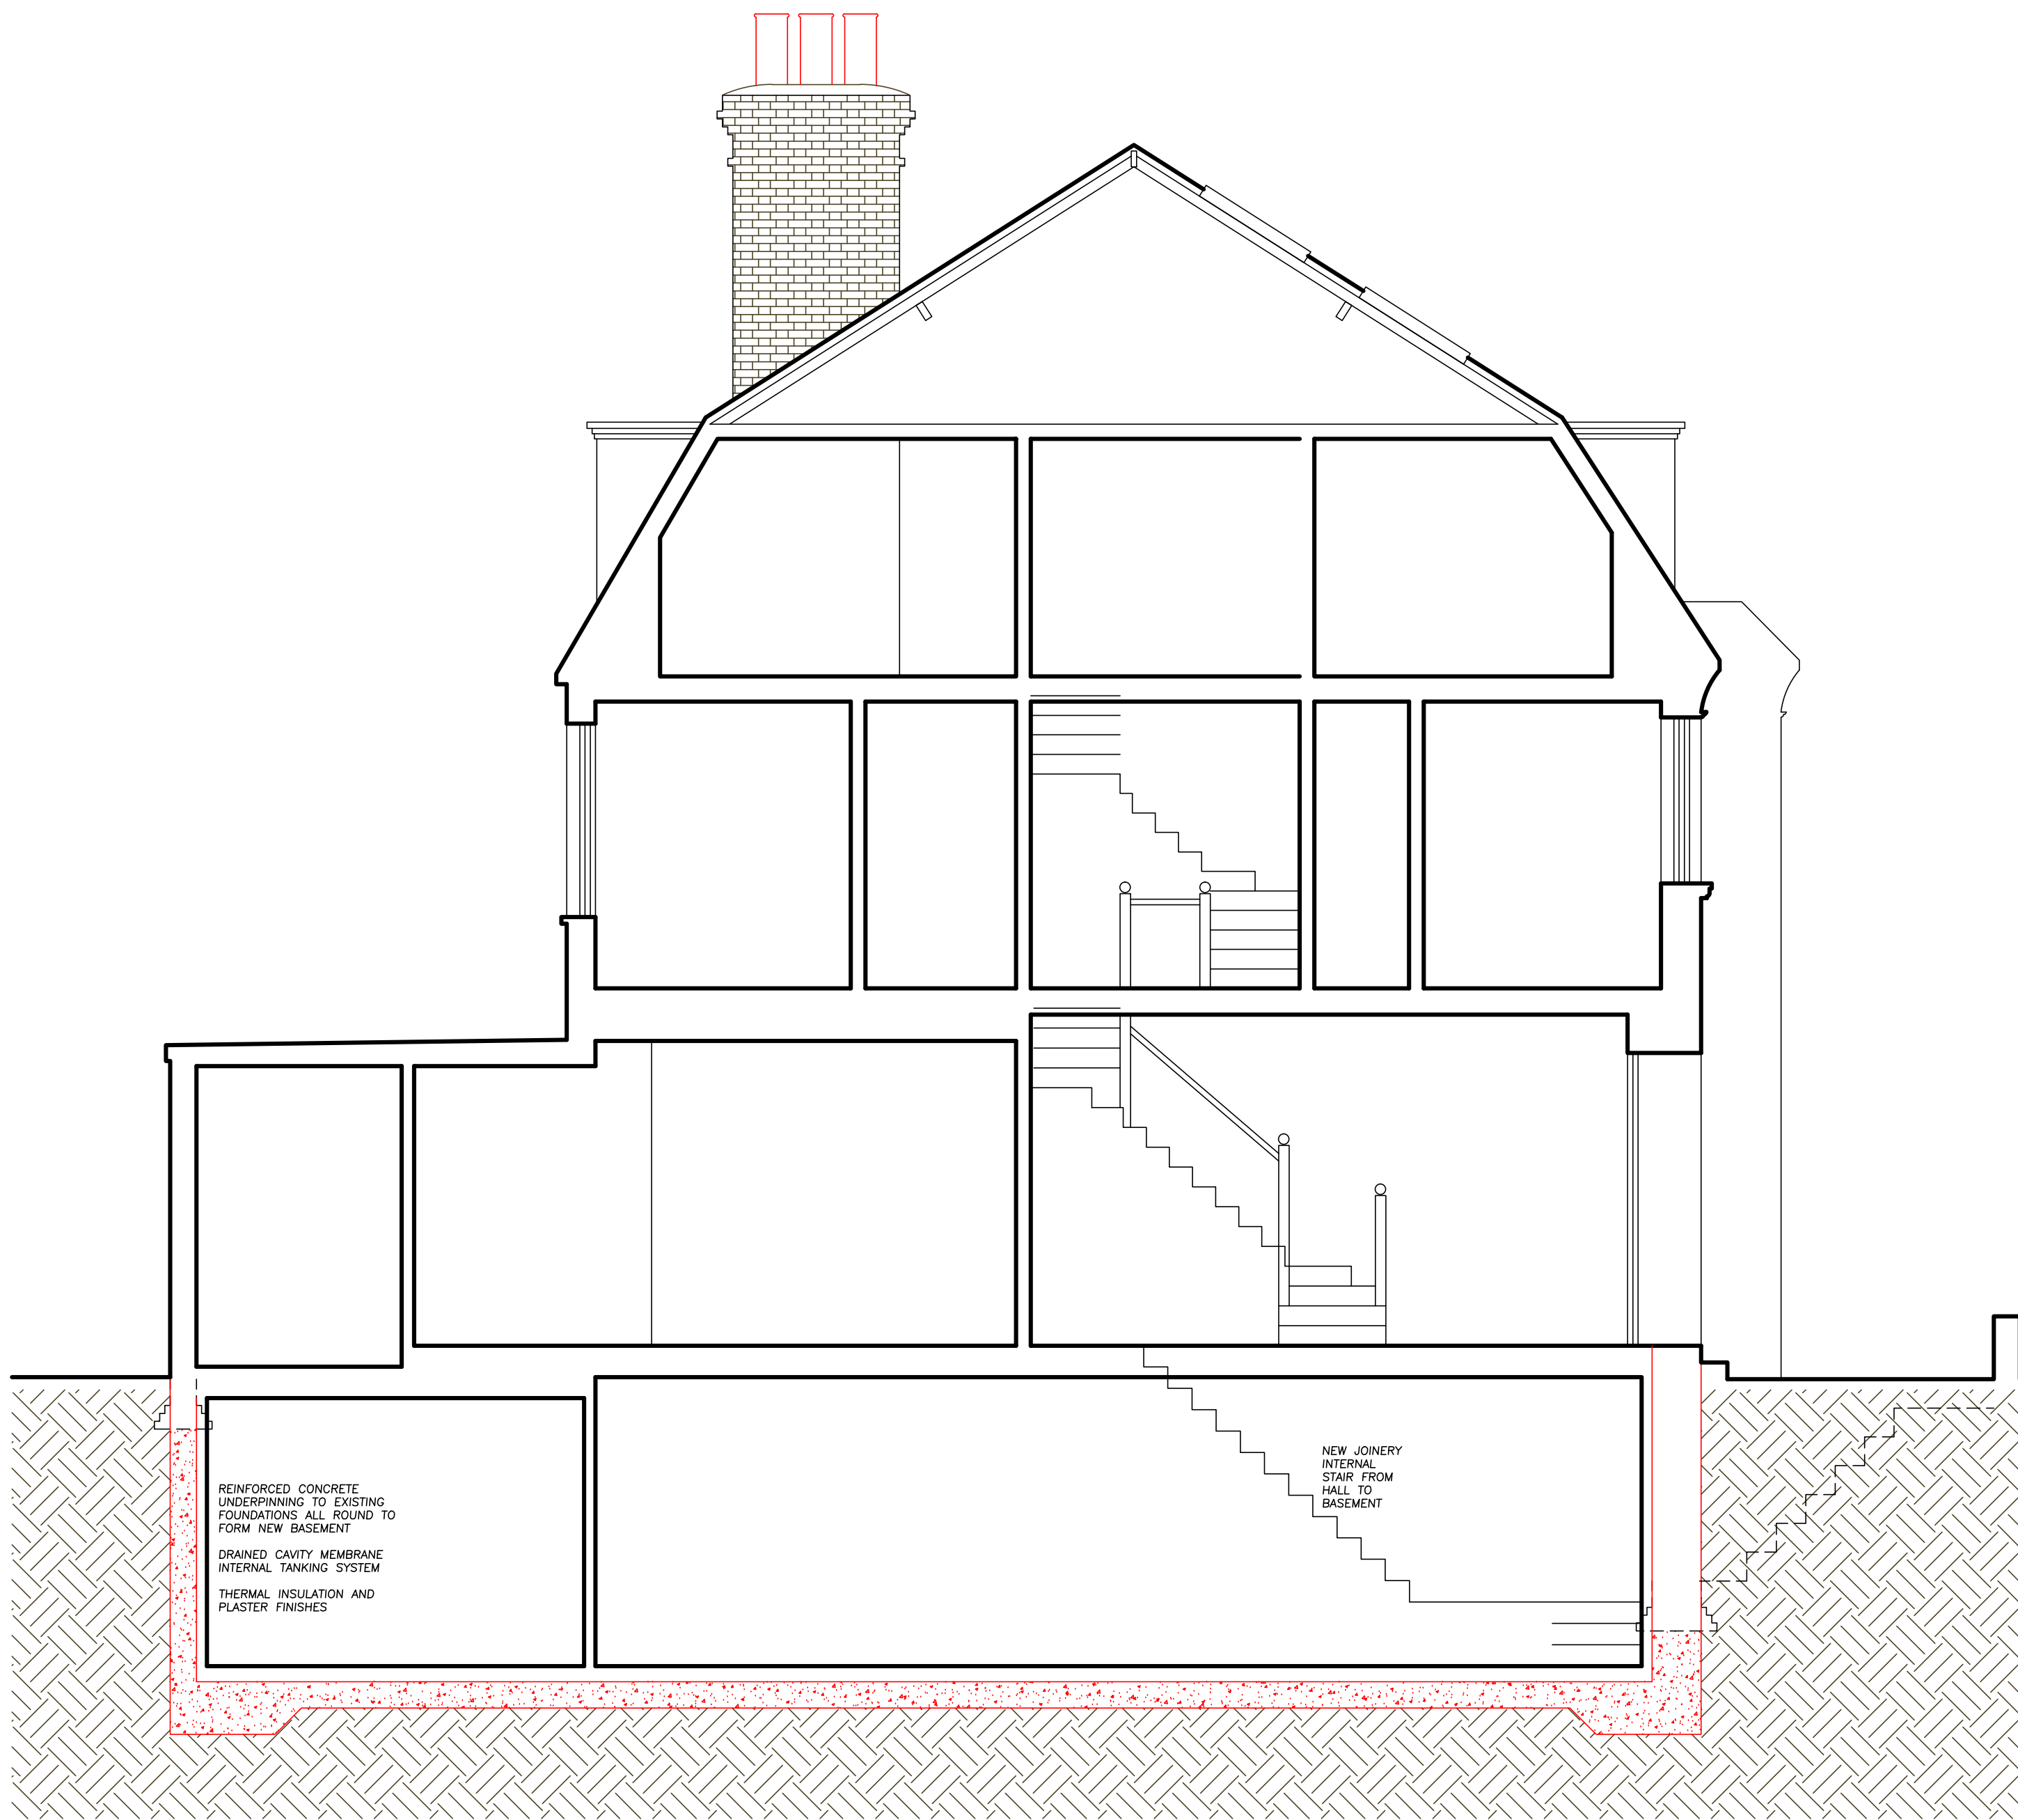

SECTION A-A



FRONT ELEVATION

Architecture and Design

© Copyright

STEPHEN BRANDES ARCHITECTS
8 Well Walk Hampstead London NW3 1LD
Fax 020 7431 2227 Telephone 020 7431 2225

Job Title

54 HOWITT ROAD
LONDON NW3

Drawing Title

BASEMENT DEVELOPMENT
ELEVATIONS AND SECTION A-A

SCALE 1:50 @ A1

CAD Information

DATE APR 10

DRAWN SB

ISSUE PLANNING

Job No.

529

Drawing No.

2 013

Rev.