


extension to be rendered, on all elevations, to match existing




EXISTING

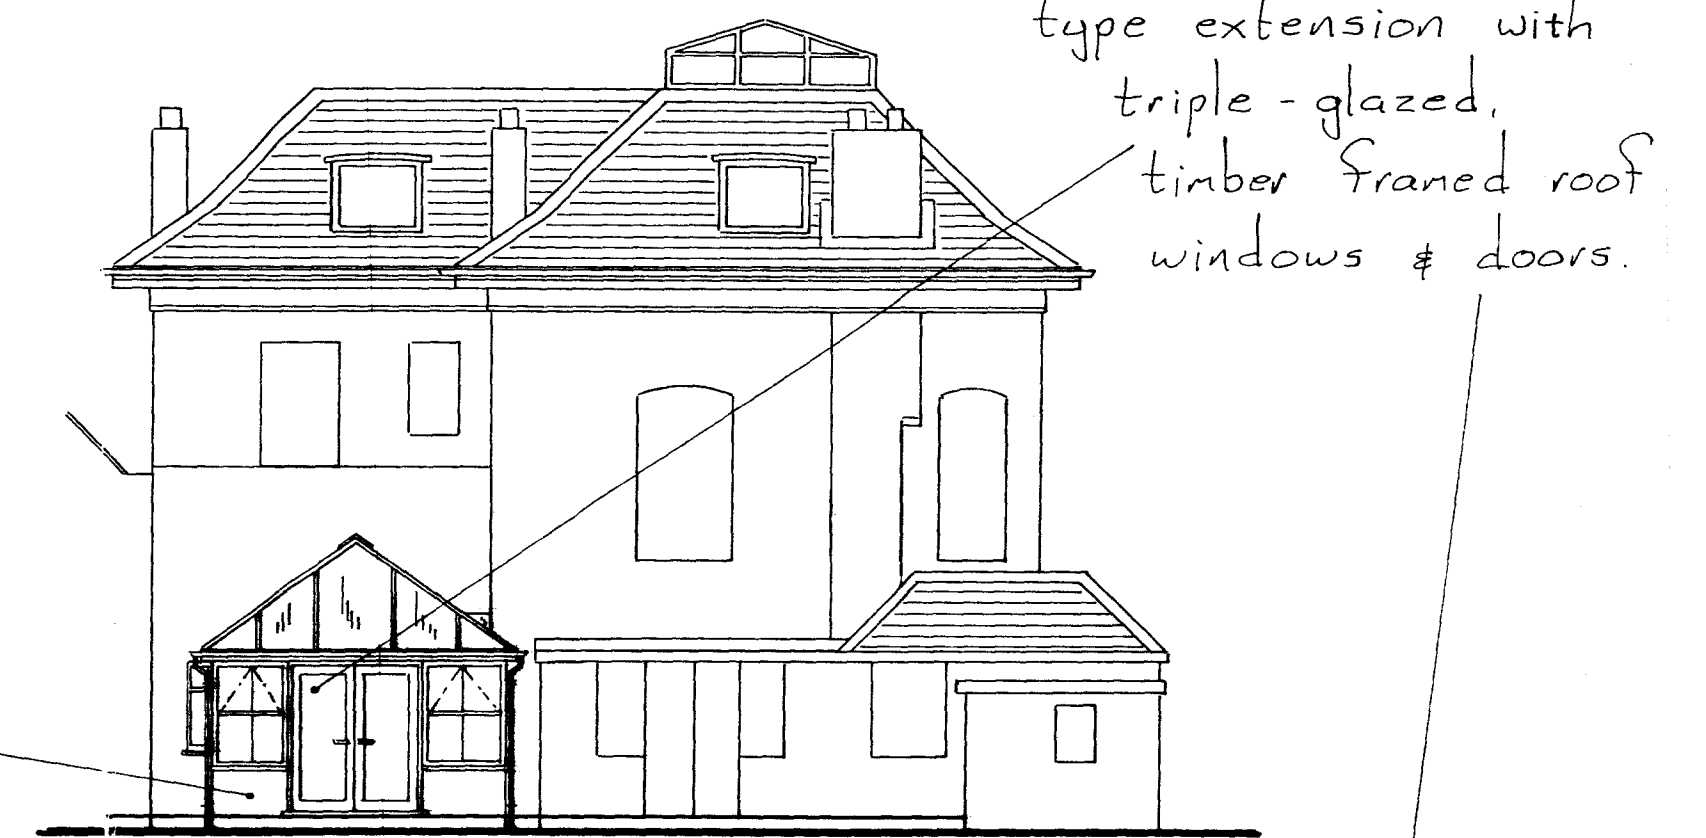


proposed Conservatory type extension with triple-glazed, timber framed roof windows & doors.

PROPOSED

REAR ELEVATIONS

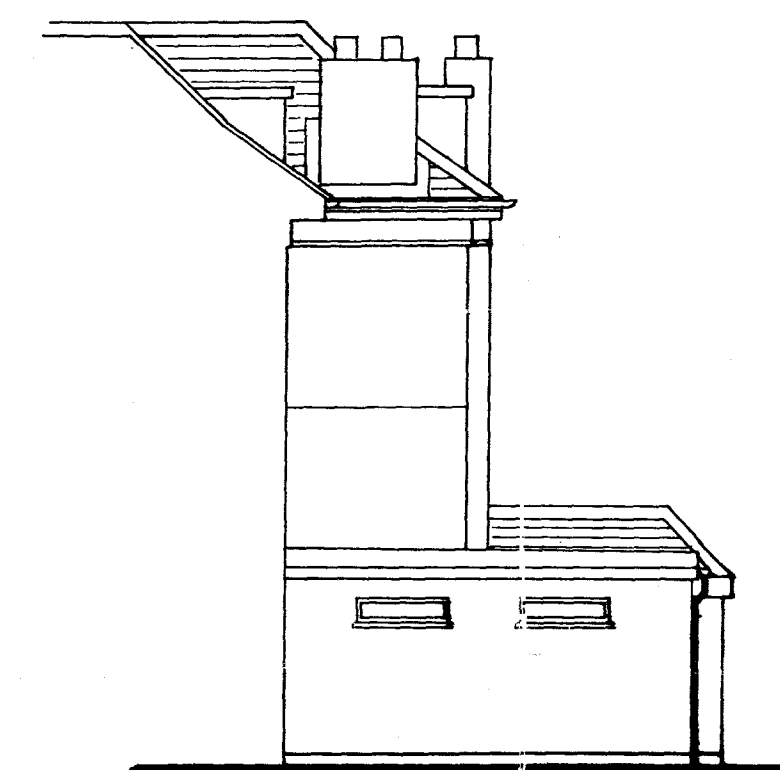


EXISTING

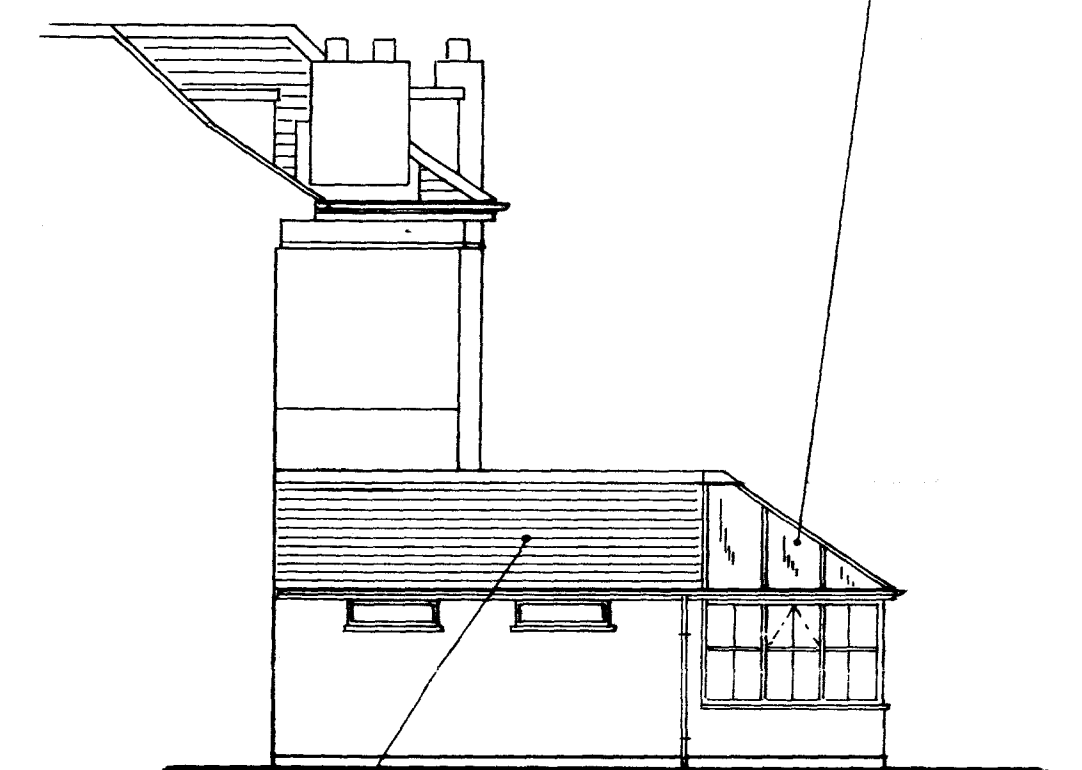


PROPOSED

NORTH SIDE ELEVATIONS

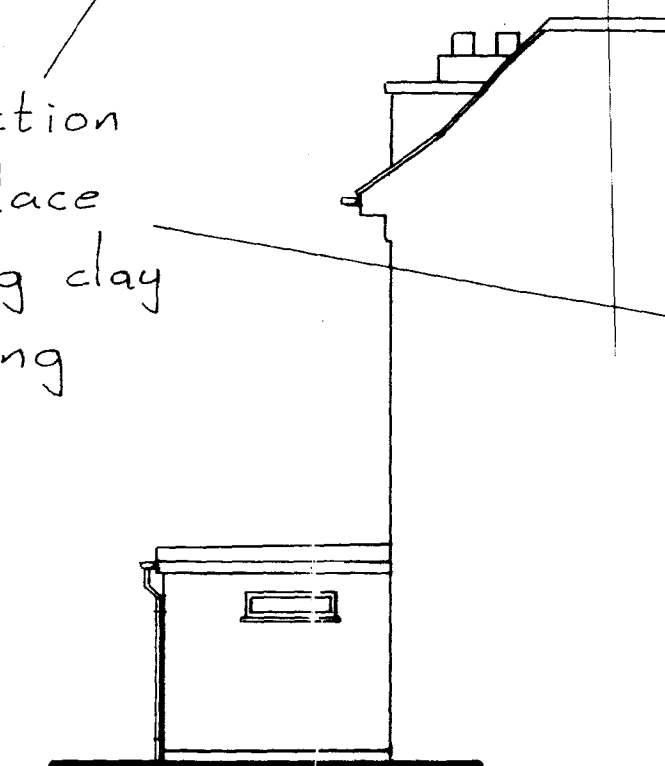

EXISTING

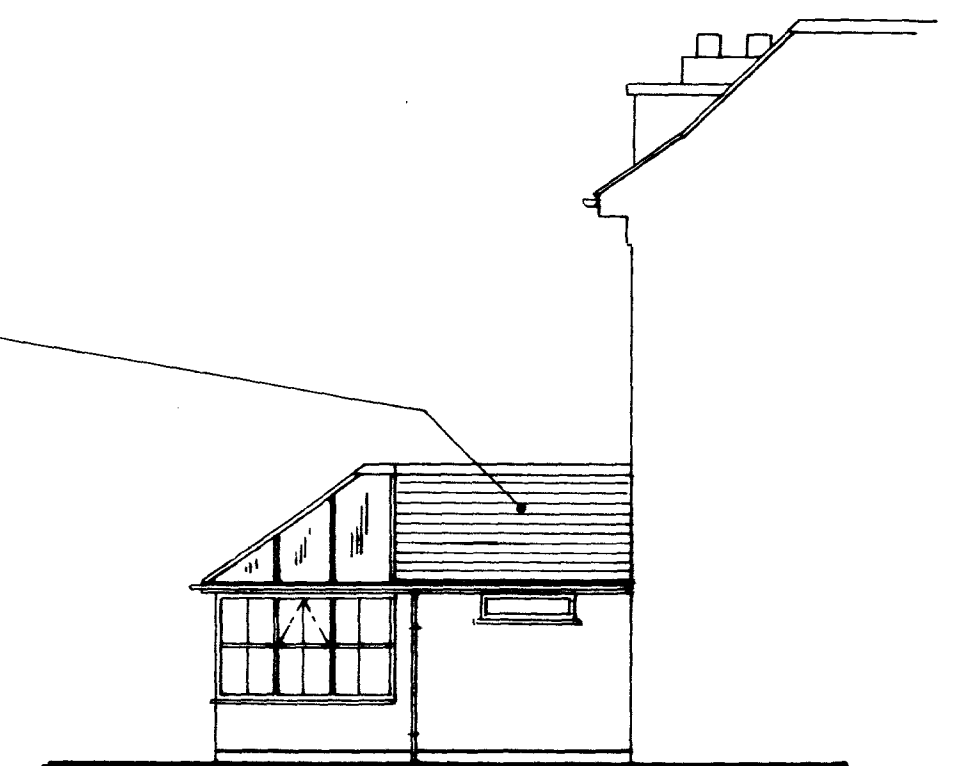


PROPOSED


SOUTH SIDE ELEVATION

remove existing projection flat roof complete, replace with pitched roof using clay tiles to match existing main roof.

proposed extension

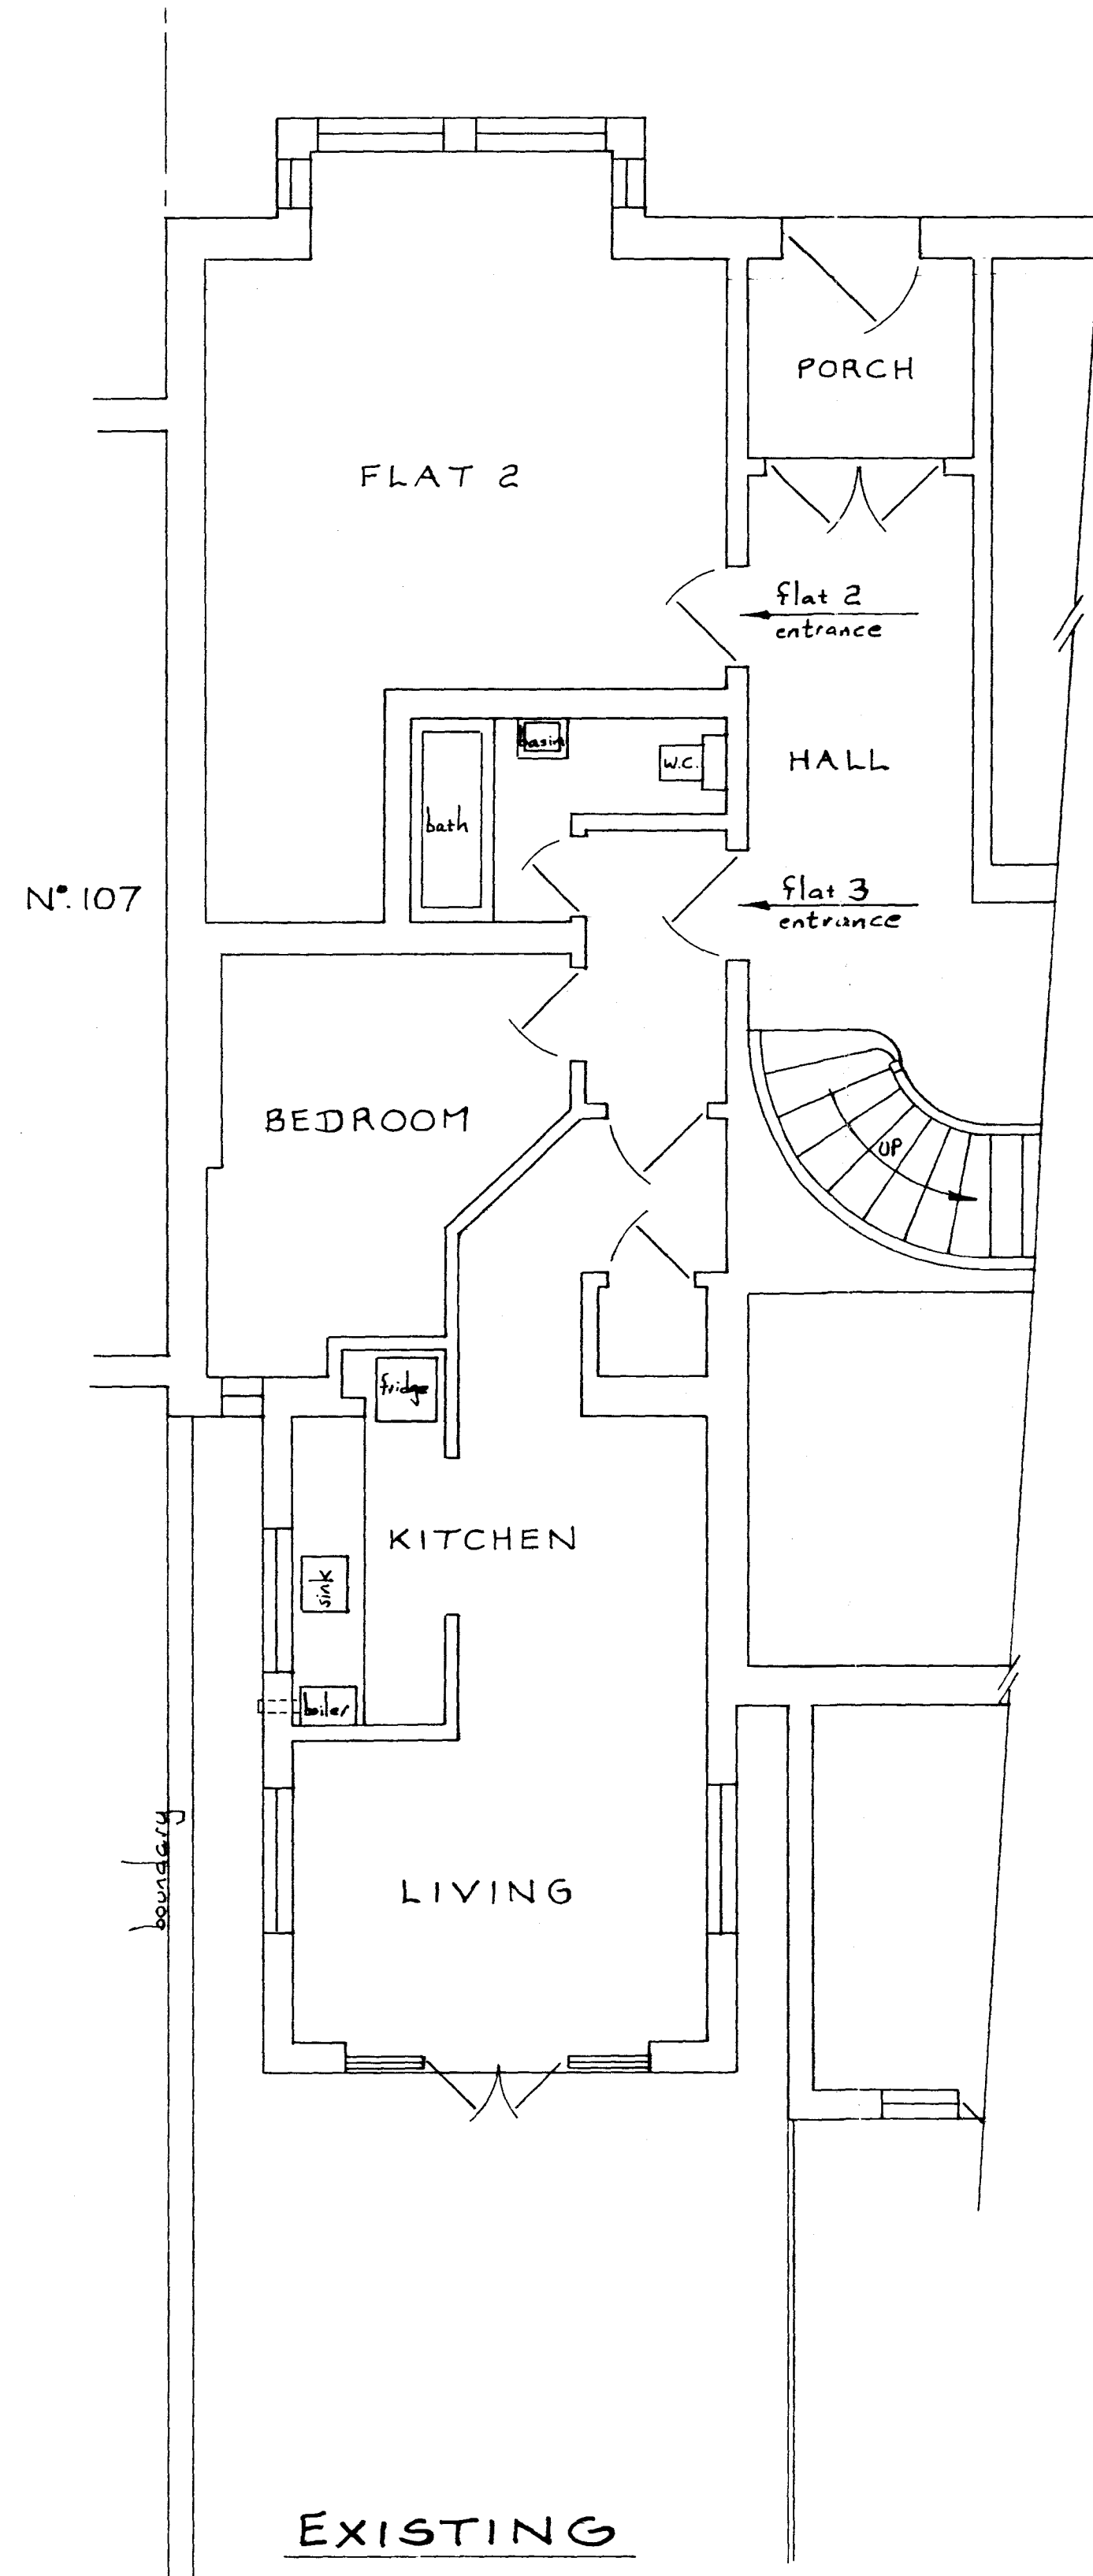

EXISTING

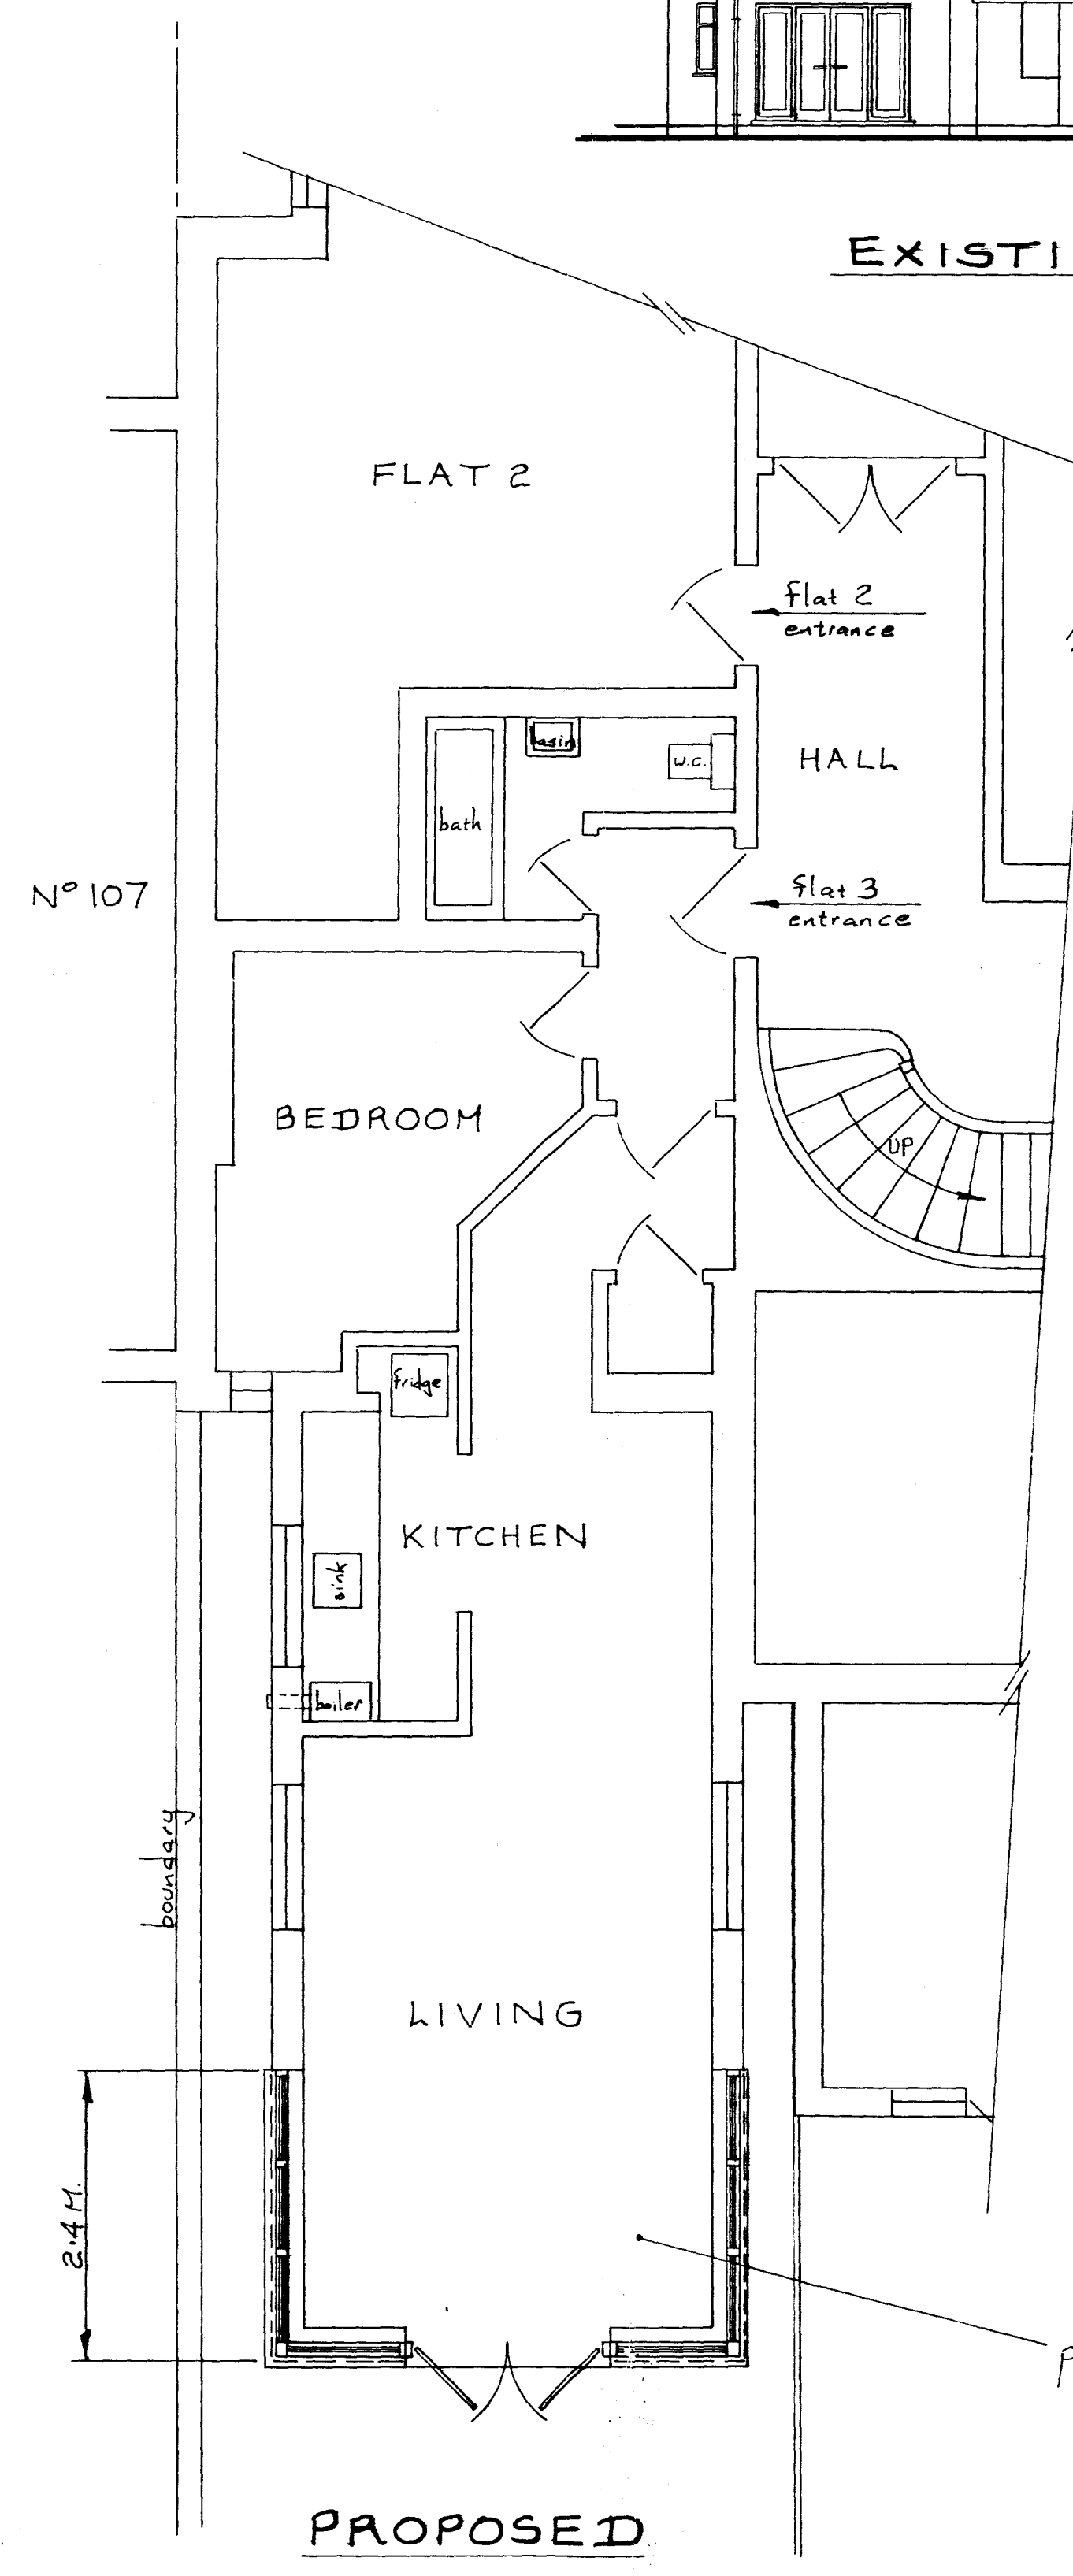

PROPOSED

GROUND FLOOR PLANS

AMENDED 9/6/10

Scale: 1:50 & 1:100

**PROPOSED REAR EXTENSION
FLAT 3**
105 PRIORY ROAD
WEST HAMPSTEAD
LONDON
NW6 3NN
MR. S. MARCH JUNE 2010
S.A.Y.D.F. LTD. 01923 267322
EAST LODGE, ESSEX LANE, WD4 8PN