


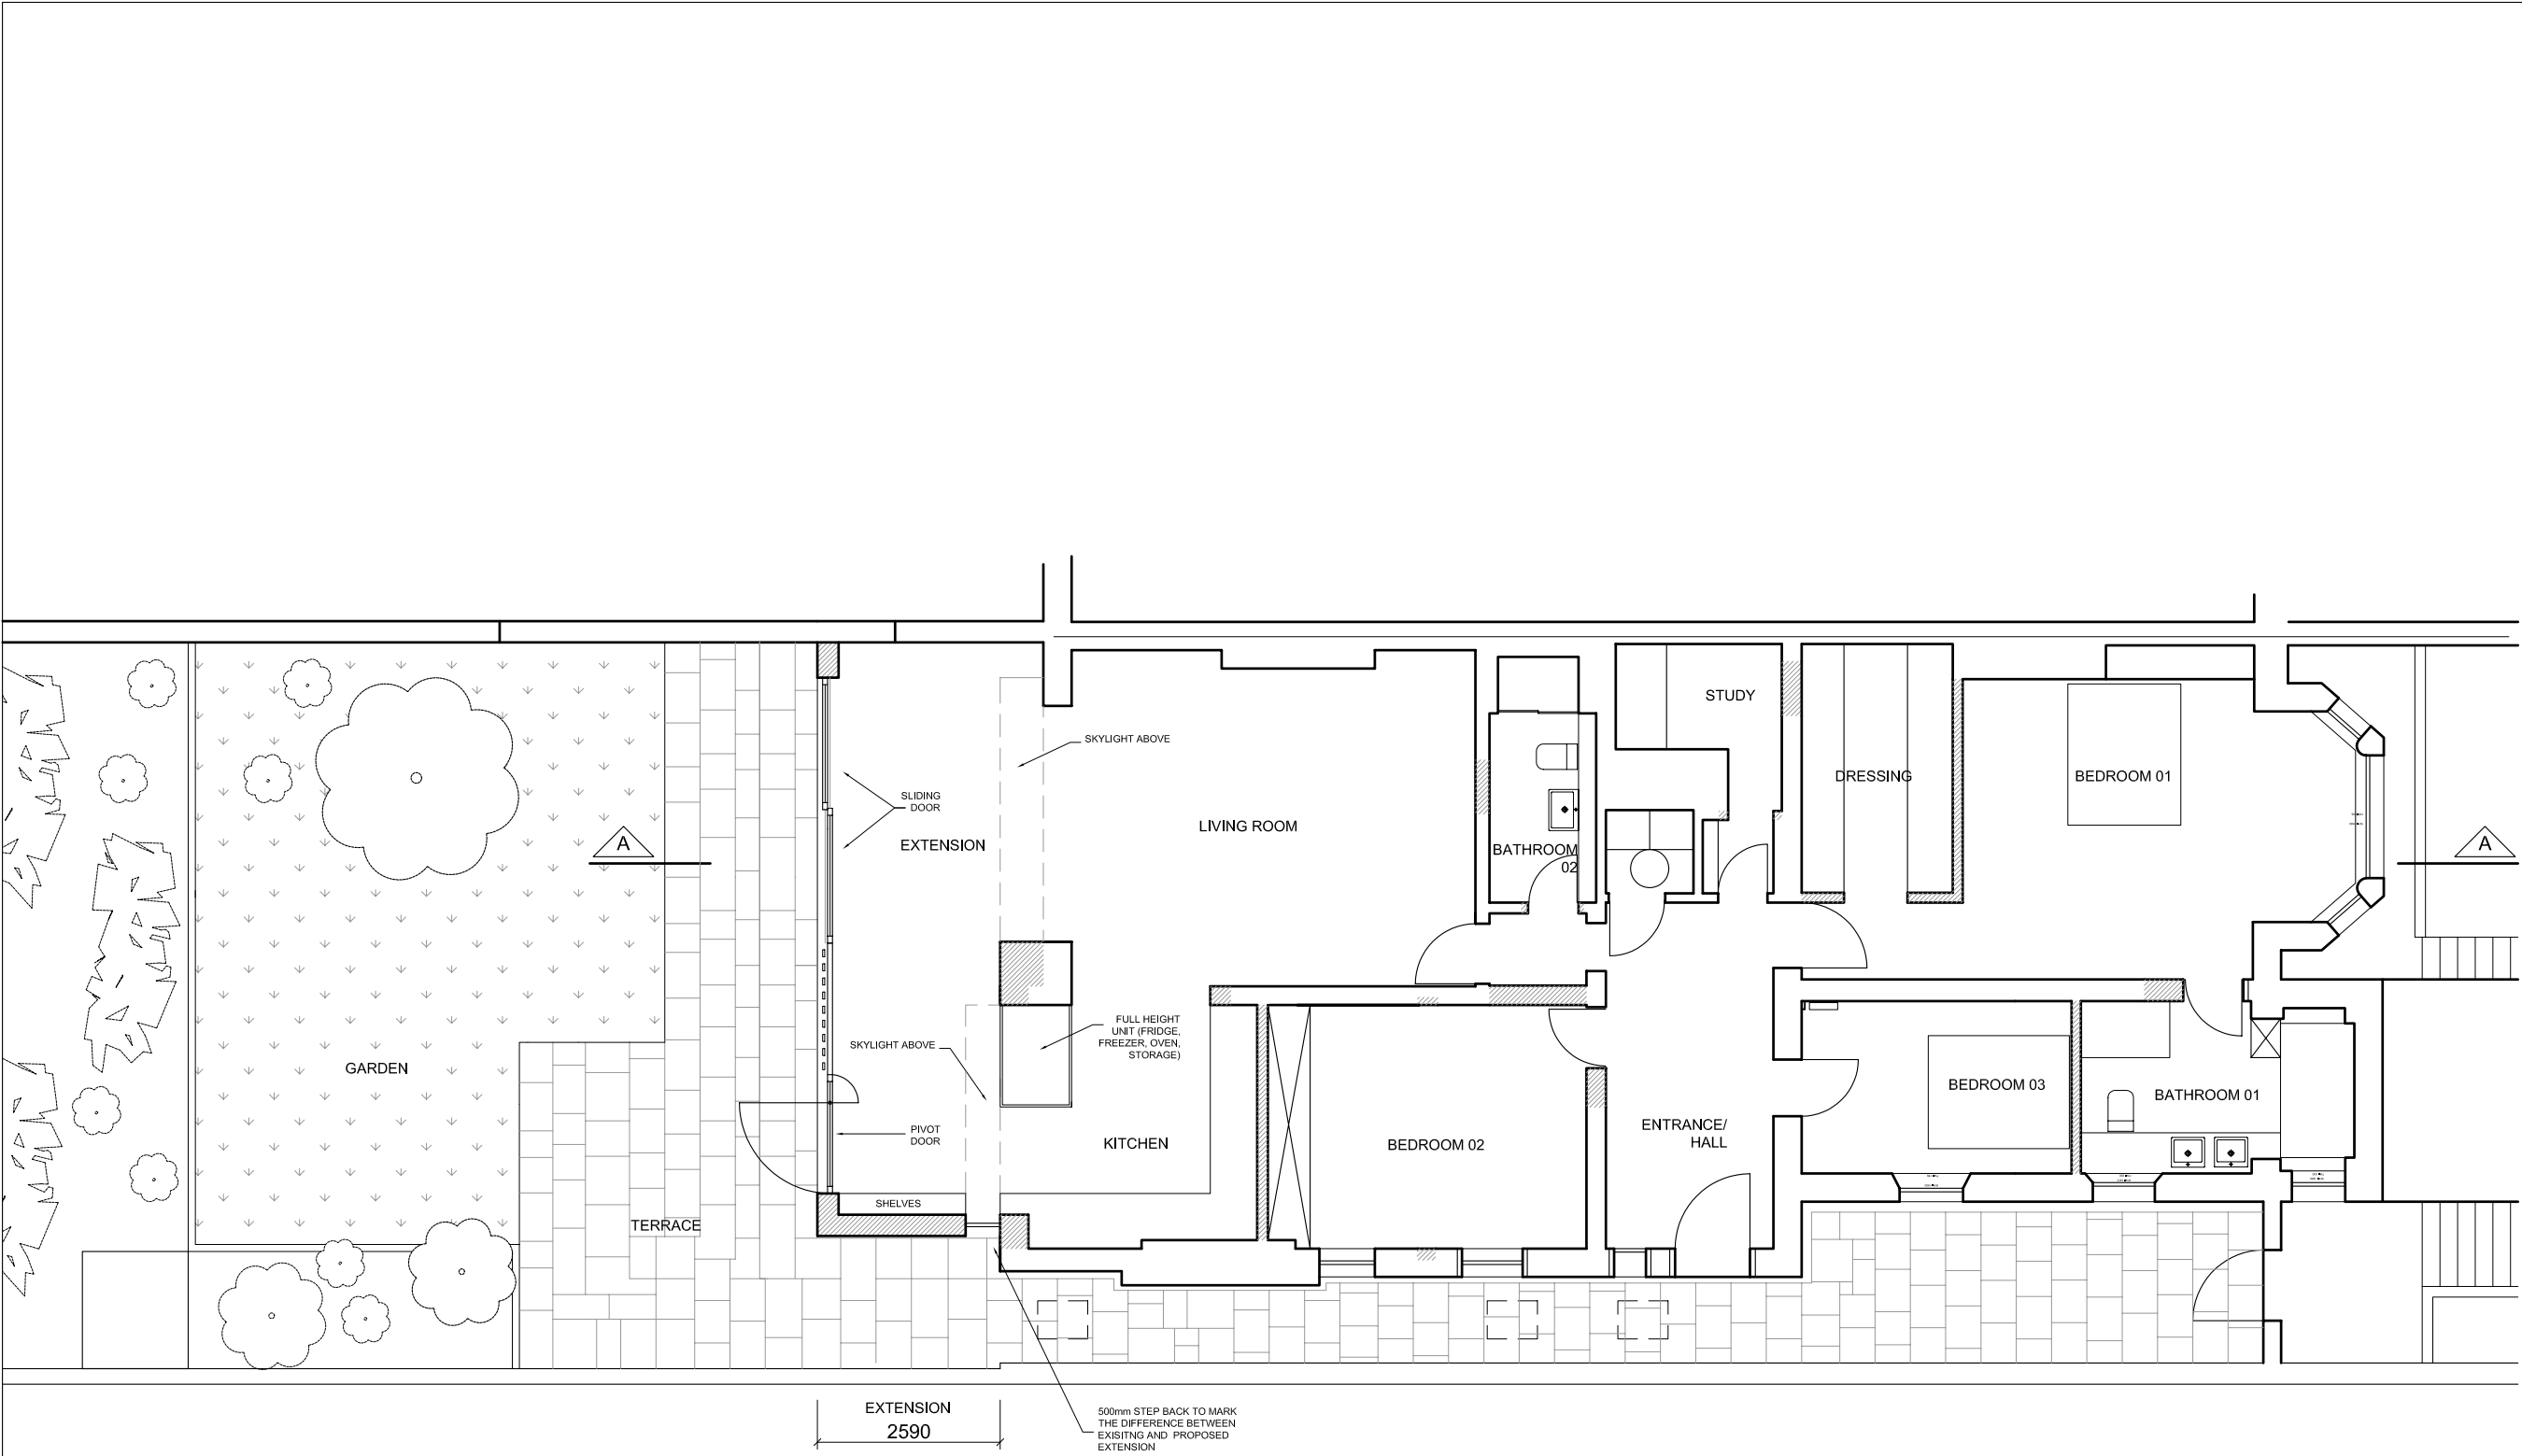

REVISIONS

NOTES

6C BASEMENT FLAT
BELSIZE PARK GARDENS,
LONDON NW3

GROUND FLOOR PLAN
PROPOSAL

DWG No: 6BPGP101

SCALE: 1 - 100 @A3

DATE: JUNE 2010

belsize
architects

48 PARKHILL ROAD, LONDON NW3 2YP
TEL 020 7482 4420 - FAX 020 7482 4186
MAIL@BELSIZEARCHITECTS.COM

© COPYRIGHT
NOT TO BE REPRODUCED OR USED
WITHOUT PERMISSION



REVISIONS

NOTES

6C BASEMENT FLAT
BELSIZE PARK GARDENS,
LONDON NW3

REAR ELEVATION
PROPOSED EXTENSION

DWG No: 6BPG/P201

SCALE: 1 - 100 @A3

DATE: JUNE 2010

helsize
architects

48 PARKHILL ROAD, LONDON NW3 2YP
TEL 020 7482 4420 - FAX 020 7482 4186
MAIL@BELSIZEARCHITECTS.COM

© COPYRIGHT
NOT TO BE REPRODUCED OR USED
WITHOUT PERMISSION



REVISIONS

NOTES

6C BASEMENT FLAT
BELSIZE PARK GARDENS,
LONDON NW3

SIDE ELEVATION
PROPOSAL

DWG No: 6BPG/P202

SCALE: 1 - 100 @A3

DATE: JUNE 2010

belsize
architects

48 PARKHILL ROAD, LONDON NW3 2YP
TEL 020 7482 4420 - FAX 020 7482 4186
MAIL@BELSIZEARCHITECTS.COM

© COPYRIGHT
NOT TO BE REPRODUCED OR USED
WITHOUT PERMISSION



REVISIONS

NOTES

6C BASEMENT FLAT
BELSIZE PARK GARDENS,
LONDON NW3

SECTION A-A PROPOSAL

DWG No: 6BPG/P301


SCALE: 1 - 100 @A3

DATE: MAY 2010

belsize
architects

48 PARKHILL ROAD, LONDON NW3 2YP
TEL 020 7482 4420 - FAX 020 7482 4186
MAIL@BELSIZEARCHITECTS.COM

© COPYRIGHT
NOT TO BE REPRODUCED OR USED
WITHOUT PERMISSION

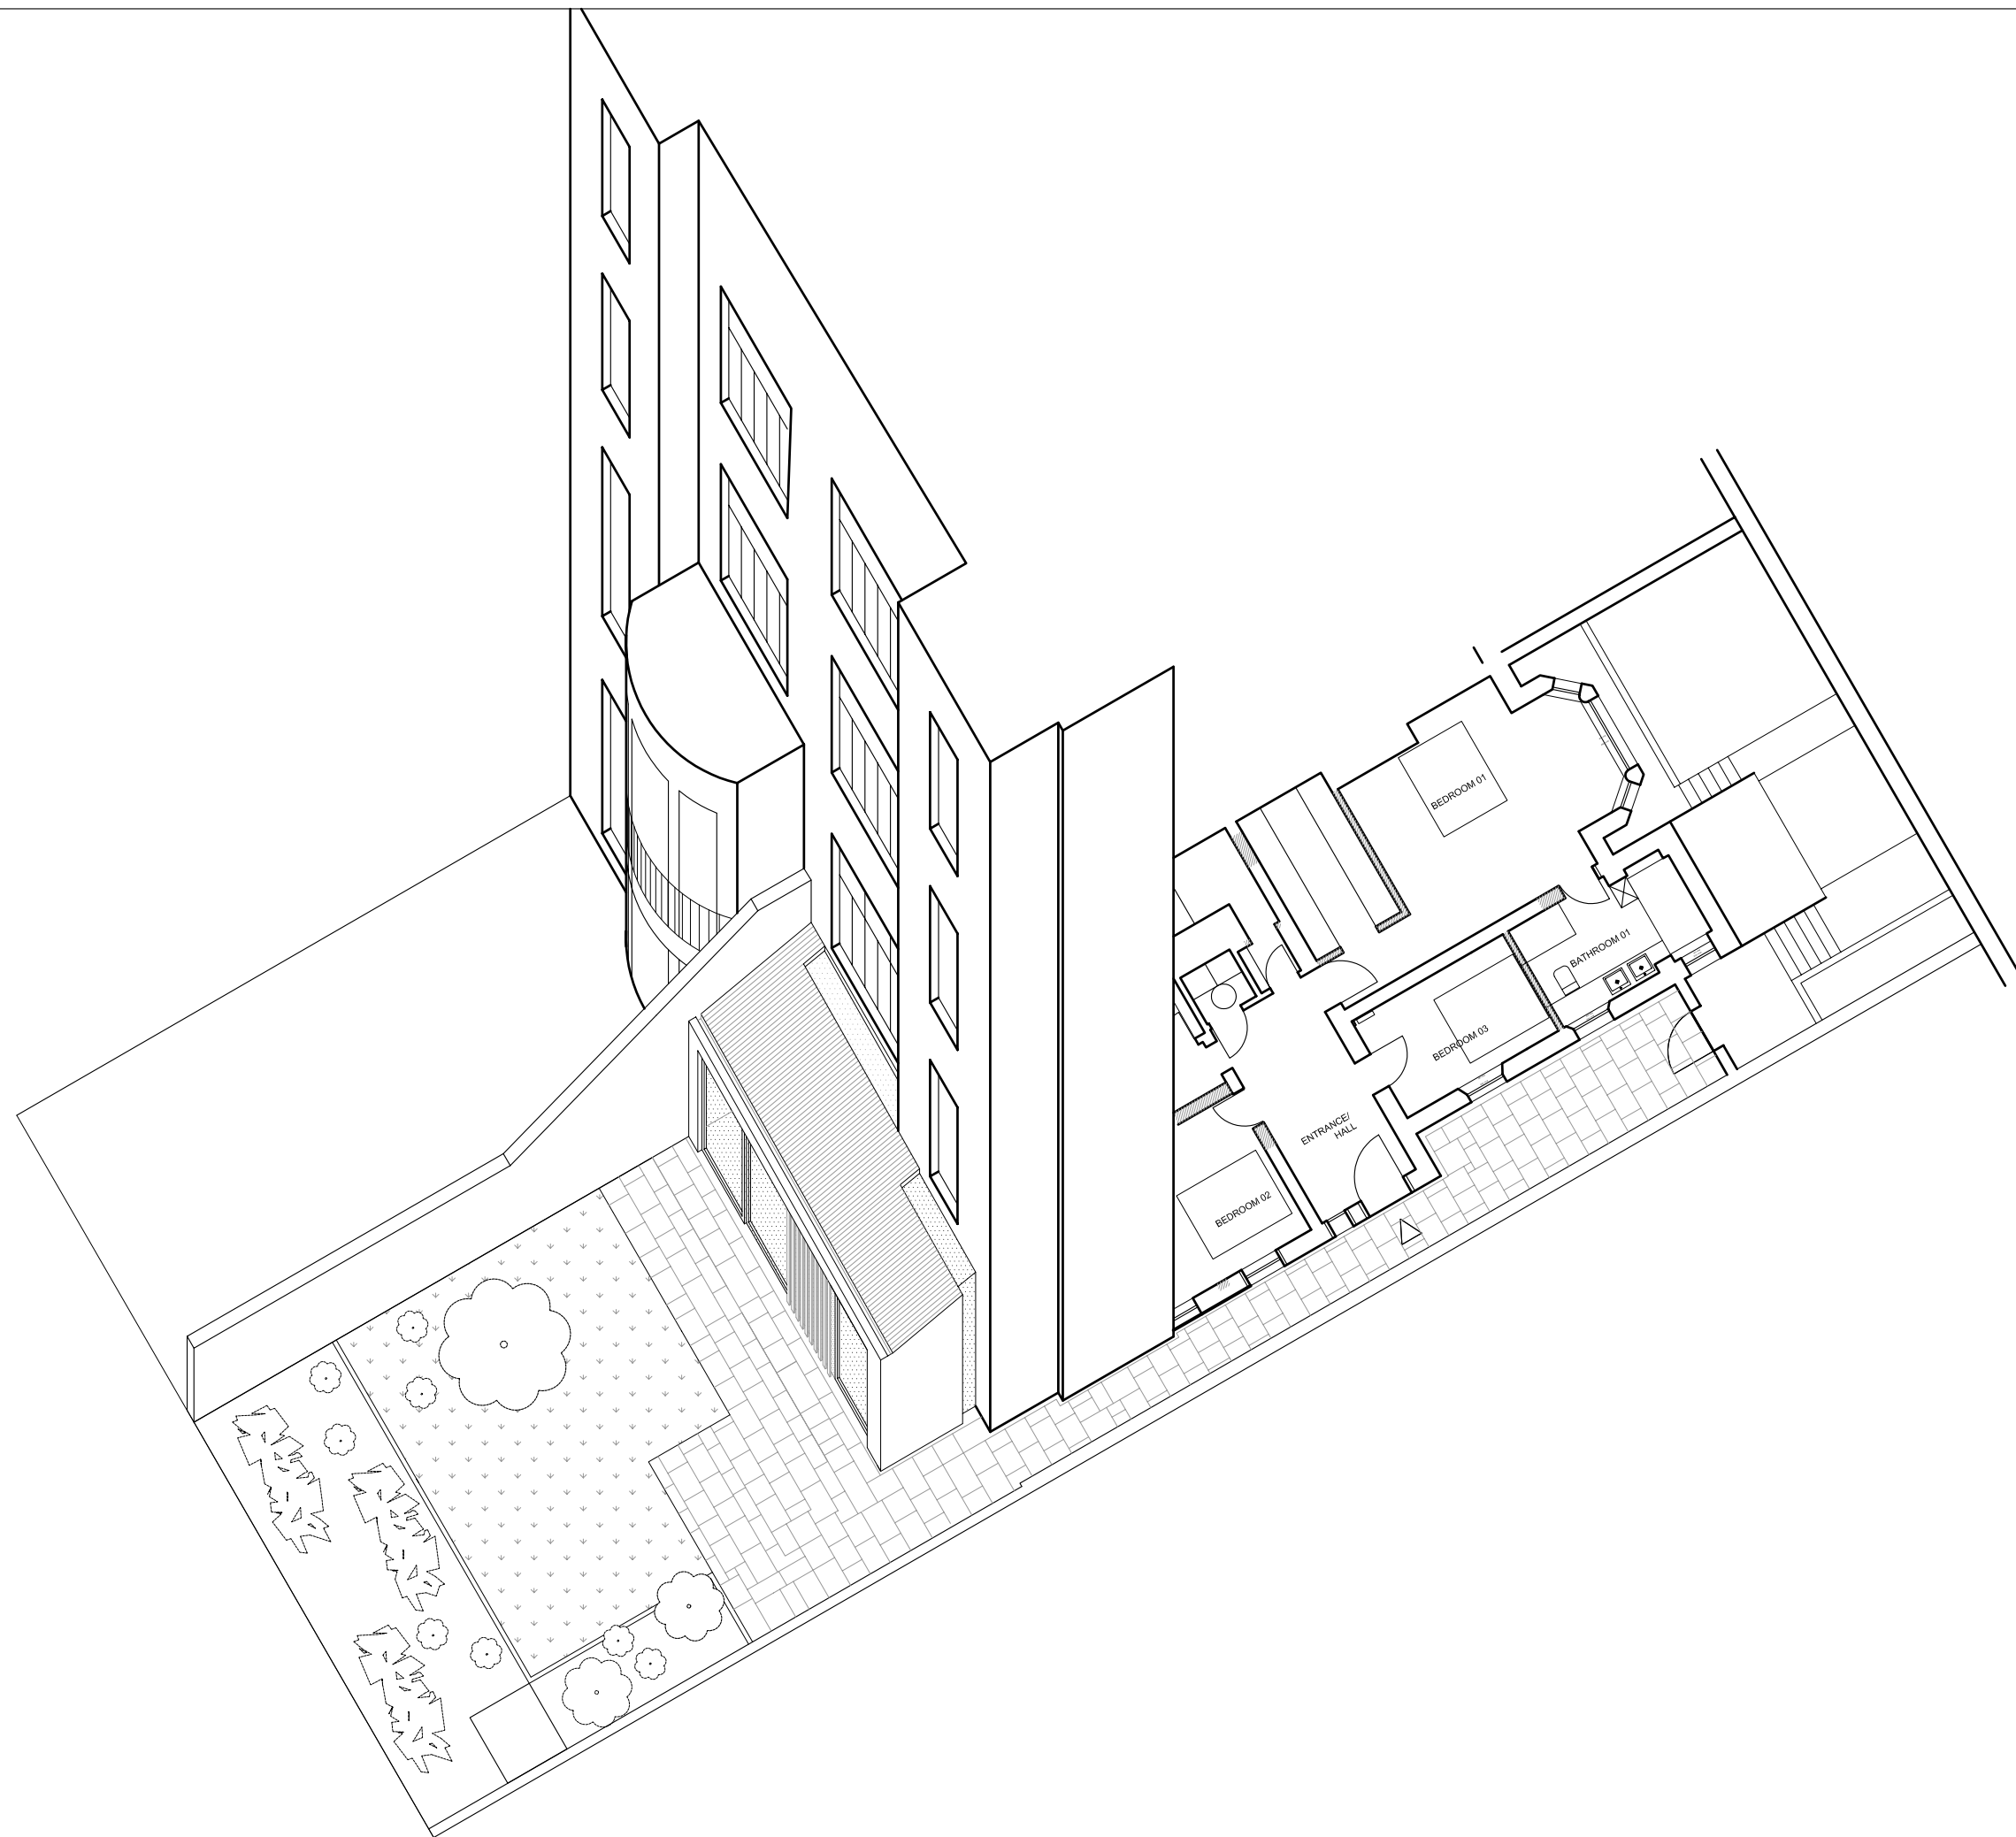

REVISIONS

NOTES

6C BASEMENT FLAT
BELSIZE PARK GARDENS,
LONDON NW3

AXONOMETRIC
PROPOSED EXTENSION

DWG No: 6BPG/P601


SCALE: NO SCALE

DATE: MAY 2010

belsize
architects

48 PARKHILL ROAD, LONDON NW3 2YP
TEL 020 7482 4420 - FAX 020 7482 4186
MAIL@BELSIZEARCHITECTS.COM

© COPYRIGHT
NOT TO BE REPRODUCED OR USED
WITHOUT PERMISSION

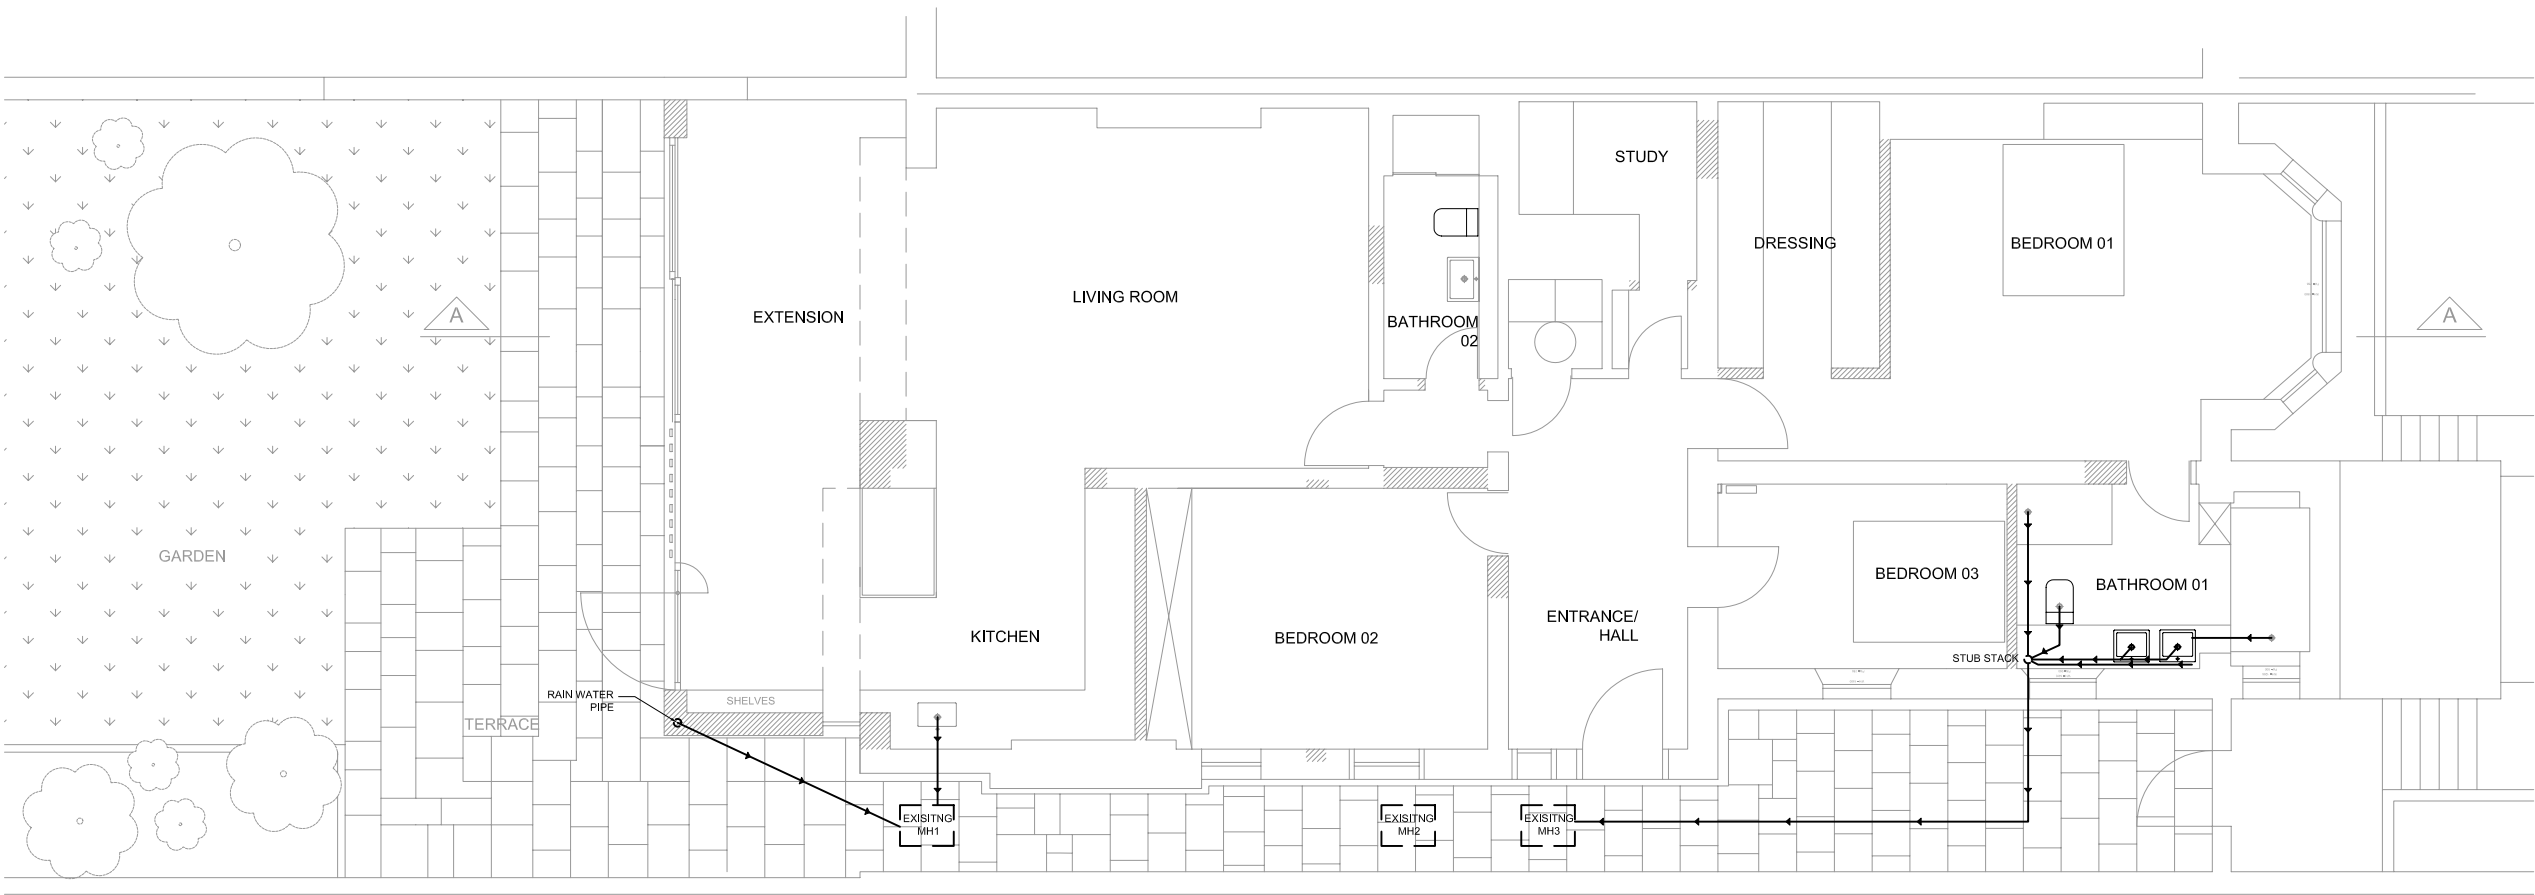

ABOVE GROUND DRAINAGE:			
FITTINGS	PIPE SIZE	SEAL DEPTH	SLOPE
SHOWER	50mm	50mm	18 to 90 mm/m
W.H.B.	50mm	75mm	18 to 45 mm/m
SINK	50mm	75mm	18 to 90 mm/m
WC	100mm	50mm	MINIMUM 9 mm/m

REVISIONS

NOTES

6C BASEMENT FLAT
BELSIZE PARK GARDENS,
LONDON NW3

GROUND FLOOR PLAN
DRAINAGE PROPOSAL

DWG No: 6BPG/D101

SCALE: 1 - 100 @A3

DATE: MAY 2010

belsize
architects

48 PARKHILL ROAD, LONDON NW3 2YP
TEL 020 7482 4420 - FAX 020 7482 4186
MAIL@BELSIZEARCHITECTS.COM

© COPYRIGHT
NOT TO BE REPRODUCED OR USED
WITHOUT PERMISSION