



BELSIZE PARK

EXISTING UPPER GROUND FLOOR PART PLAN TO FRONT OF PROPERTY

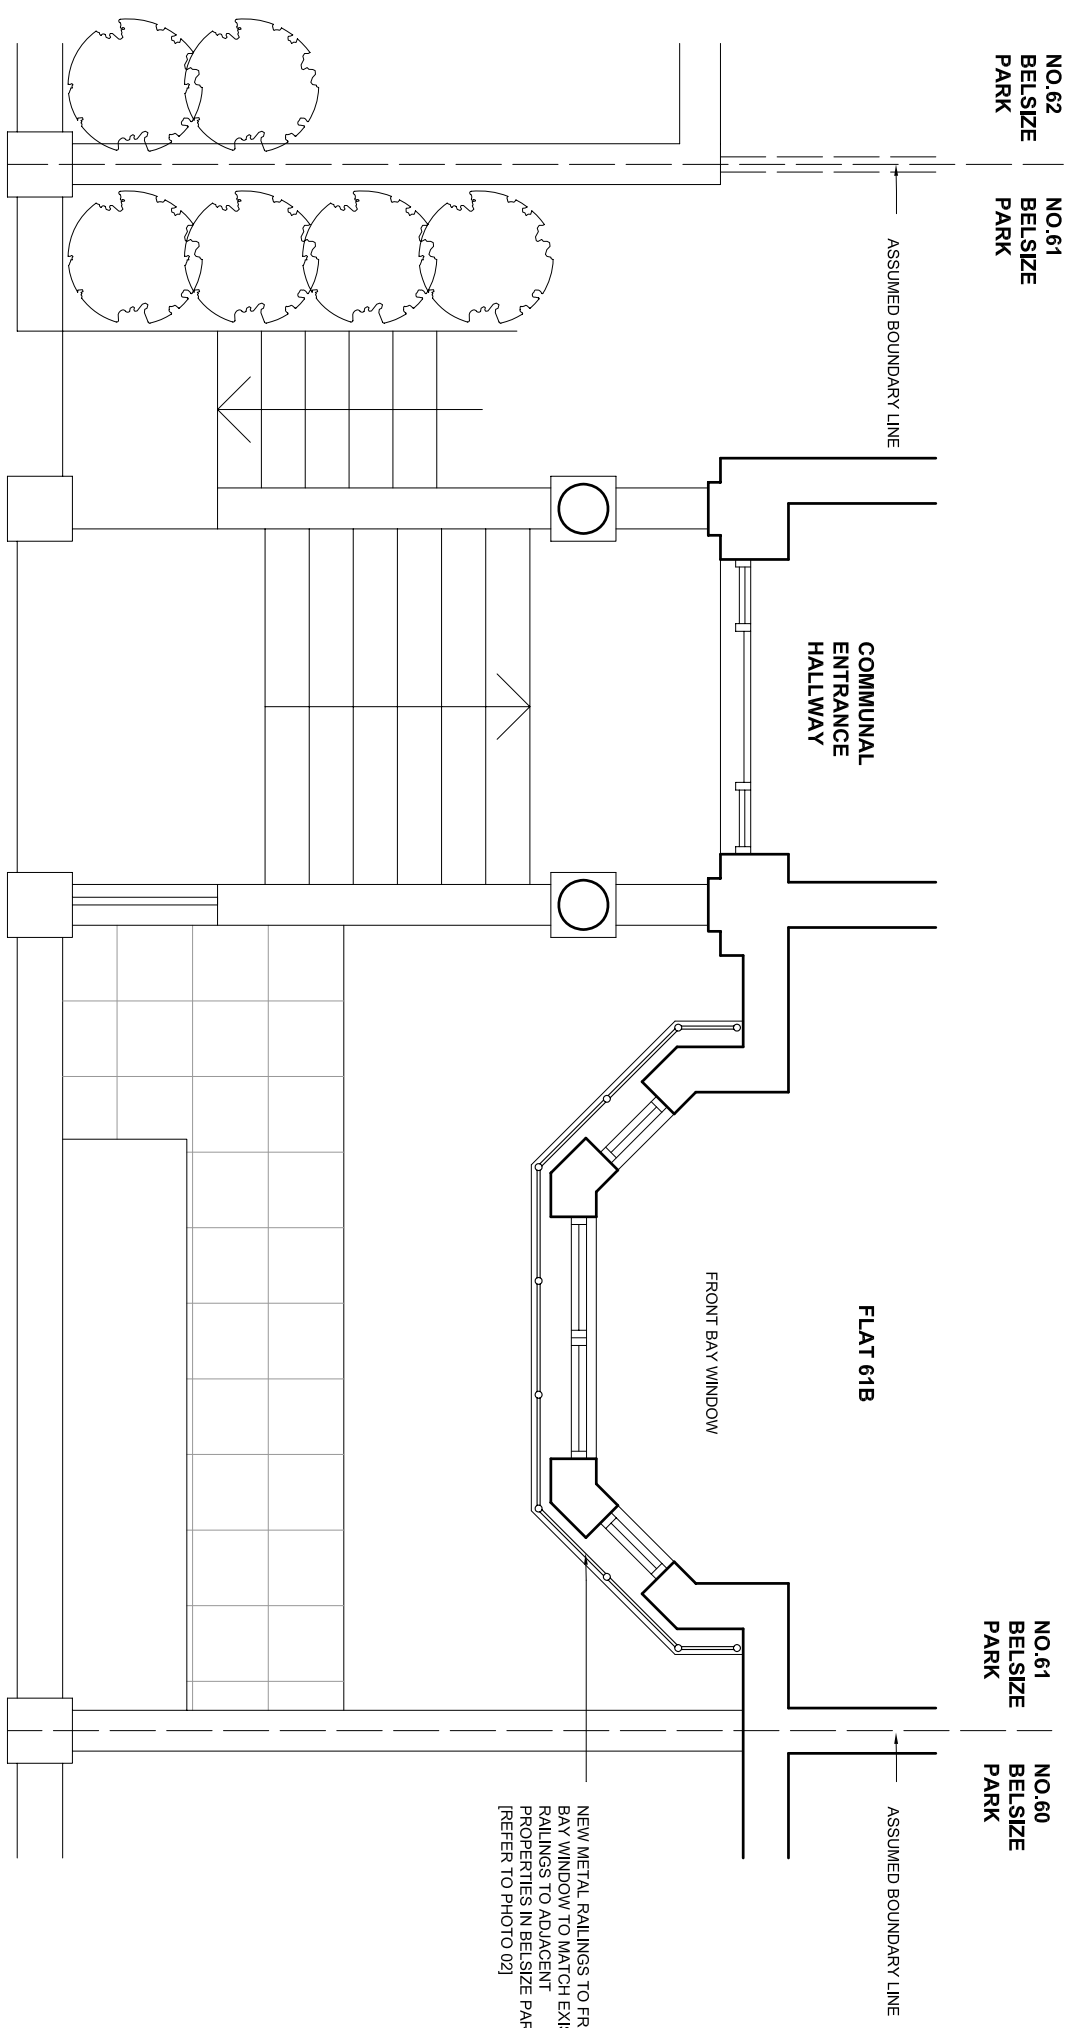


BELSIZE PARK


PROPOSED UPPER GROUND FLOOR PART PLAN TO FRONT OF PROPERTY

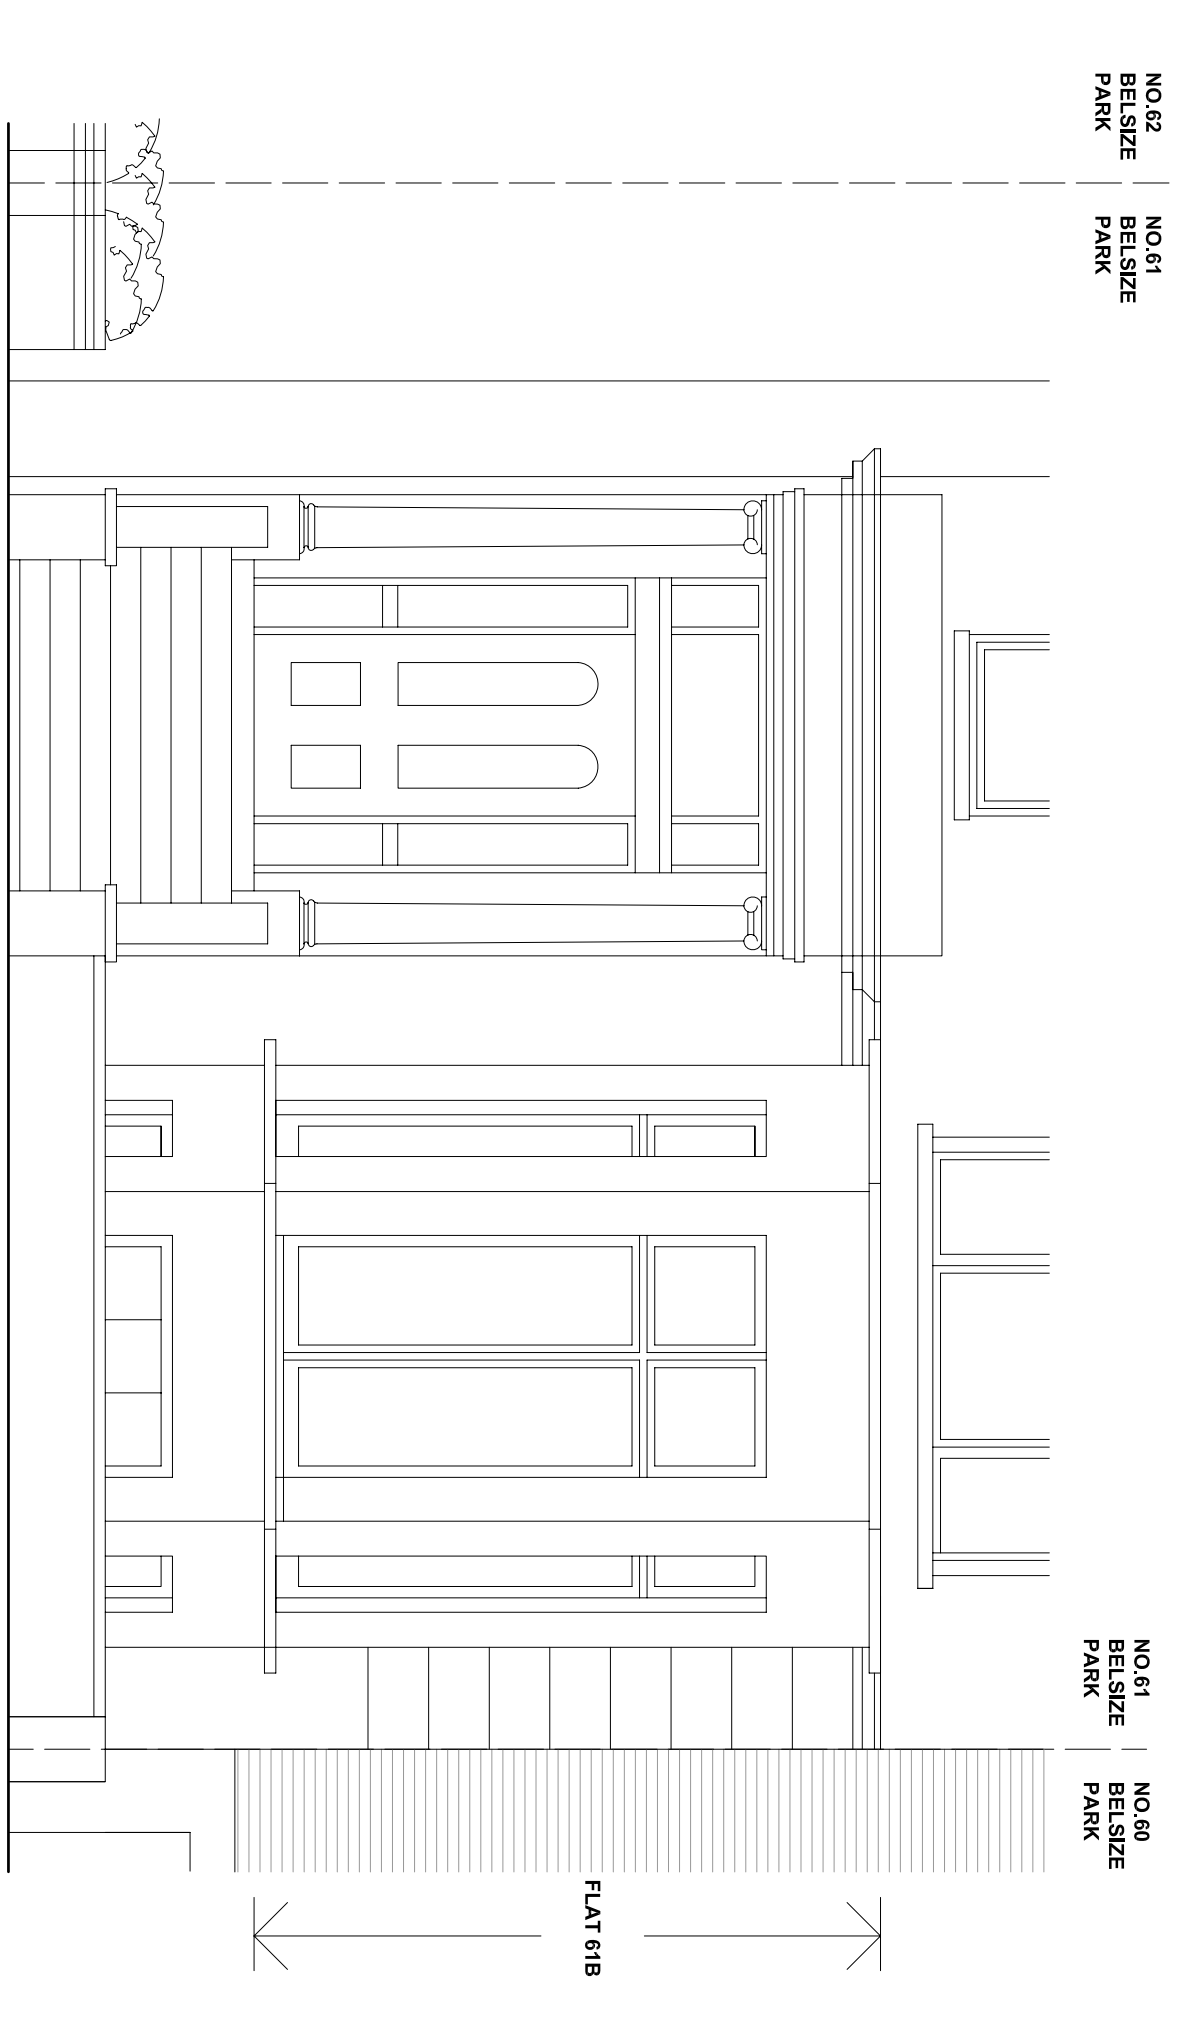

EXISTING PART FRONT ELEVATION

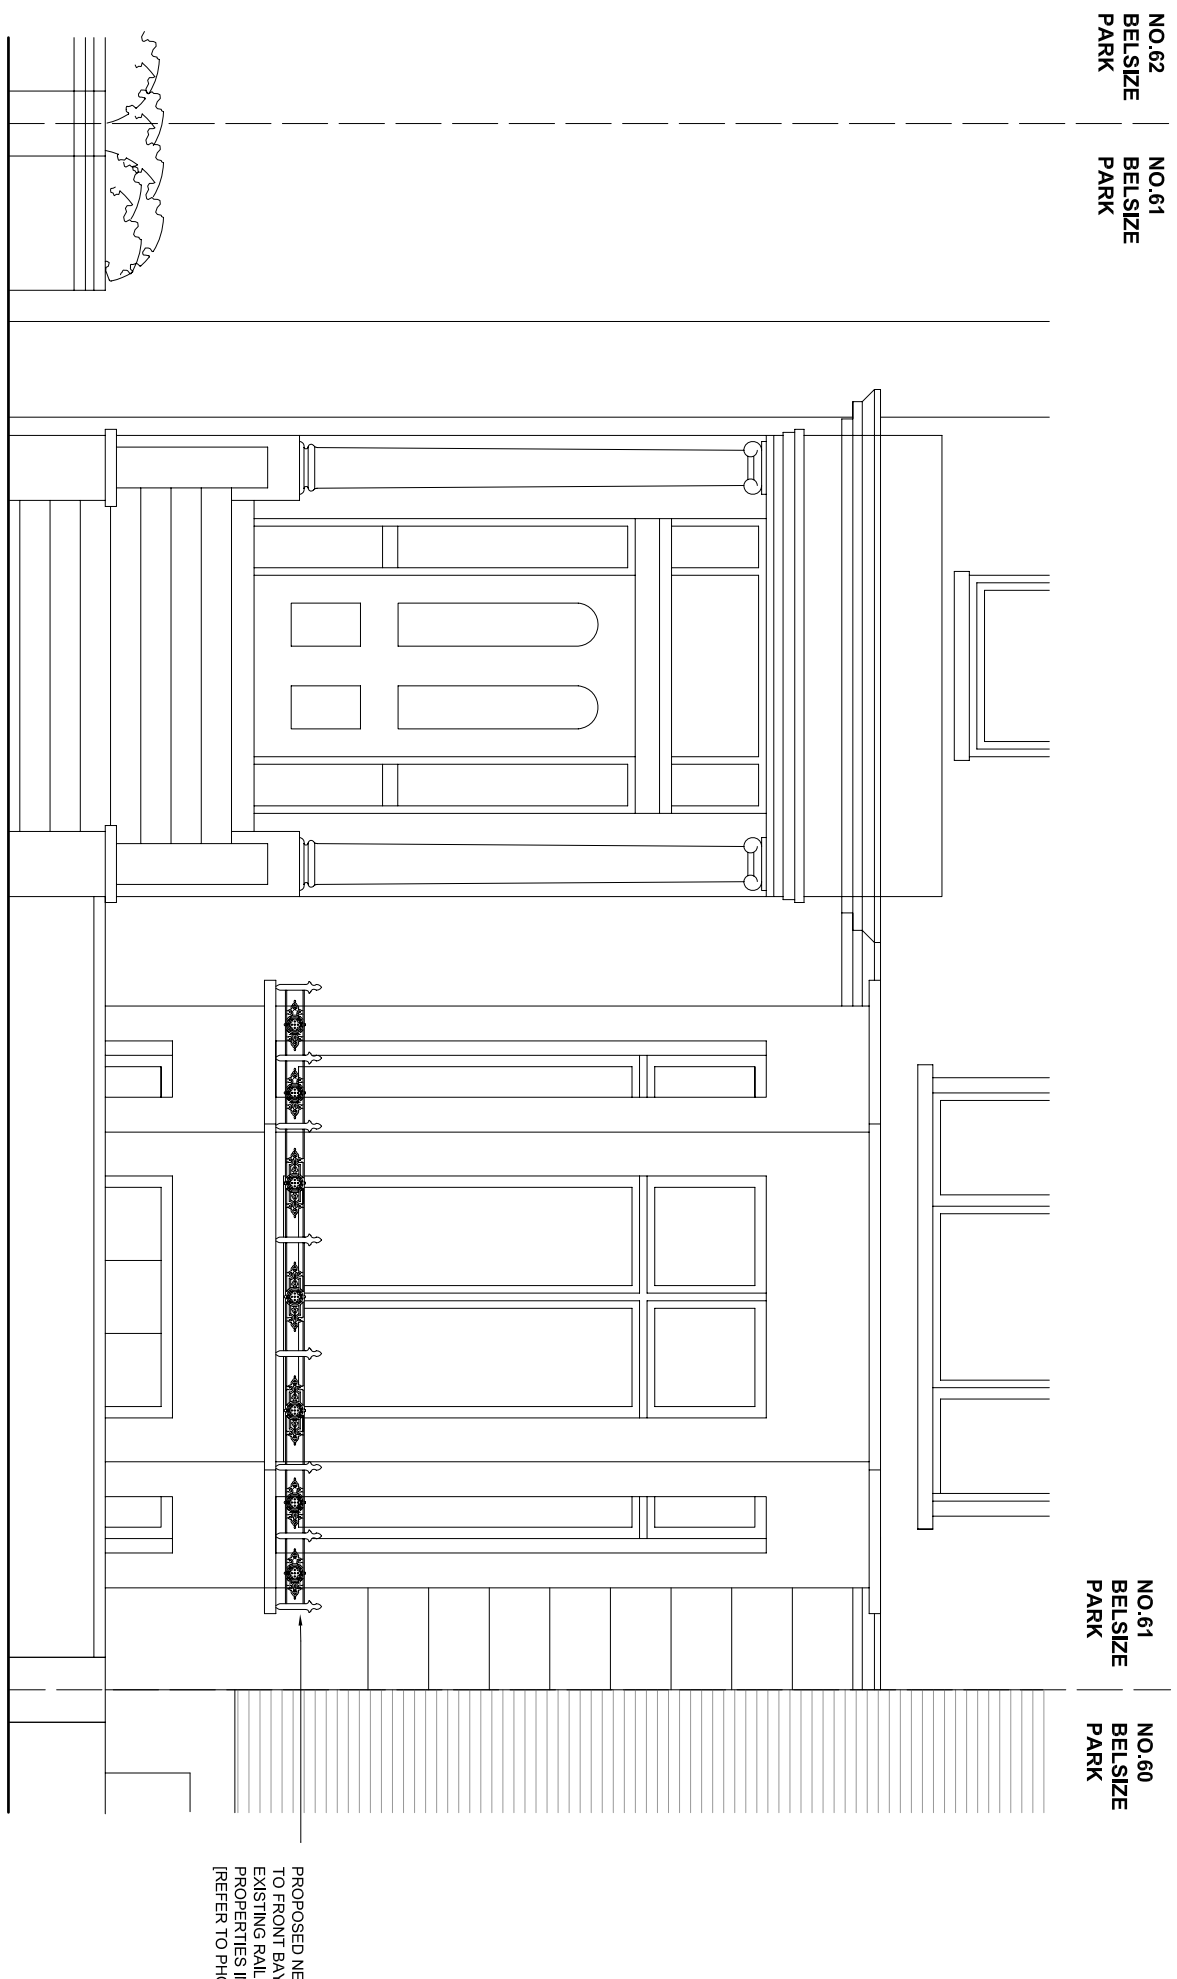

PROPOSED PART FRONT ELEVATION

 

SCALE BAR FOR 1:50 DRAWINGS

DWG STATUS
FOR PLANNING

PROJECT
61B BELSIZE PARK

DWG TITLE
PROPOSED METAL
RAILINGS TO FRONT
ELEVATION

DWG NO. 61BP_AR_01

DATE MAY 2010

SCALE 1:50

ARCHITECT

TOUSEER
AHMAD

29 Duffry Avenue
Pinner HA5 1JJ
t: +44 (0)793 904 8120
e: touseer@hotmail.com