


PROPOSED PART UPPER GROUND FLOOR PLAN OF REAR BALCONY

REAR GARDEN

NO.61 BELSIZE PARK

REMOVE 'FAKE' PLASTERBOARD CHIMNEY BREAST

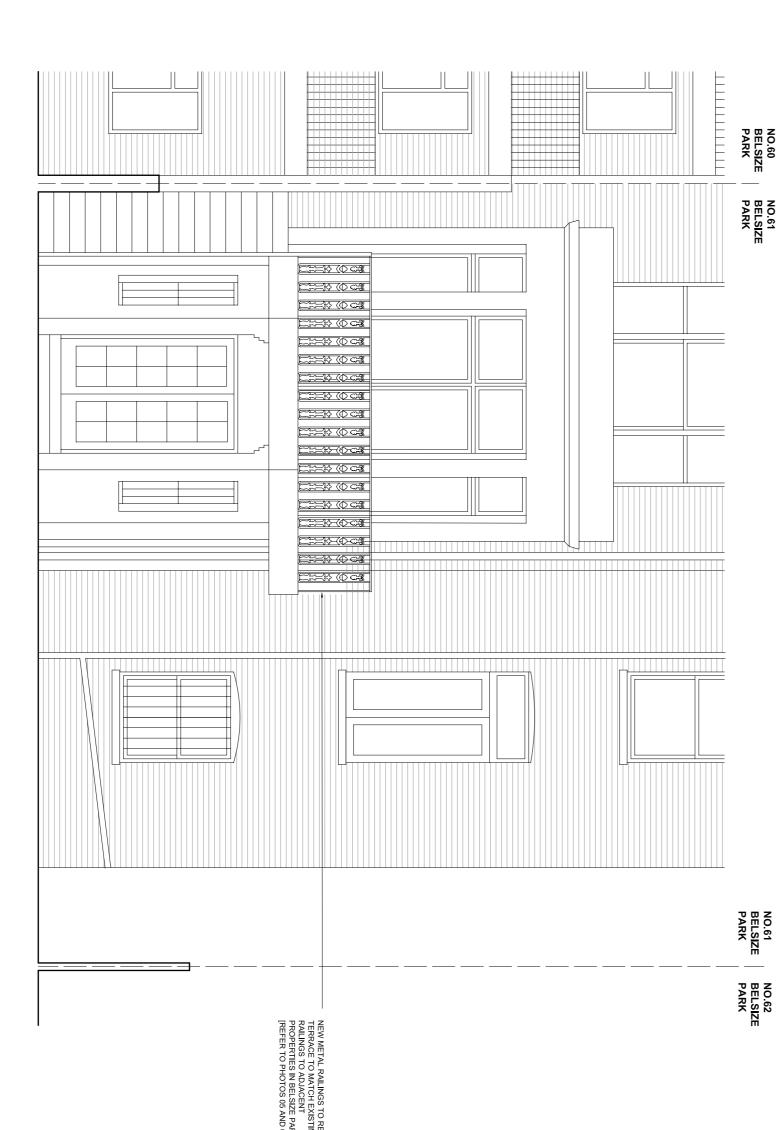

PROPOSED PART REAR ELEVATION

DWG NO. 61BP_AR_02
DATE MAY 2010
SCALE 1:50 29 Durley Avenue Pinner HA5 1JJ t: +44 (0)793 904 8120 e: touseer@hotmail.com PROPOSED REAR BALCONY METAL RAILINGS ARCHITECT
TOUSEER
AHMAD

BUILDING CONTROL

PROJECT
61B BELSIZE PARK