



Existing Section A-A

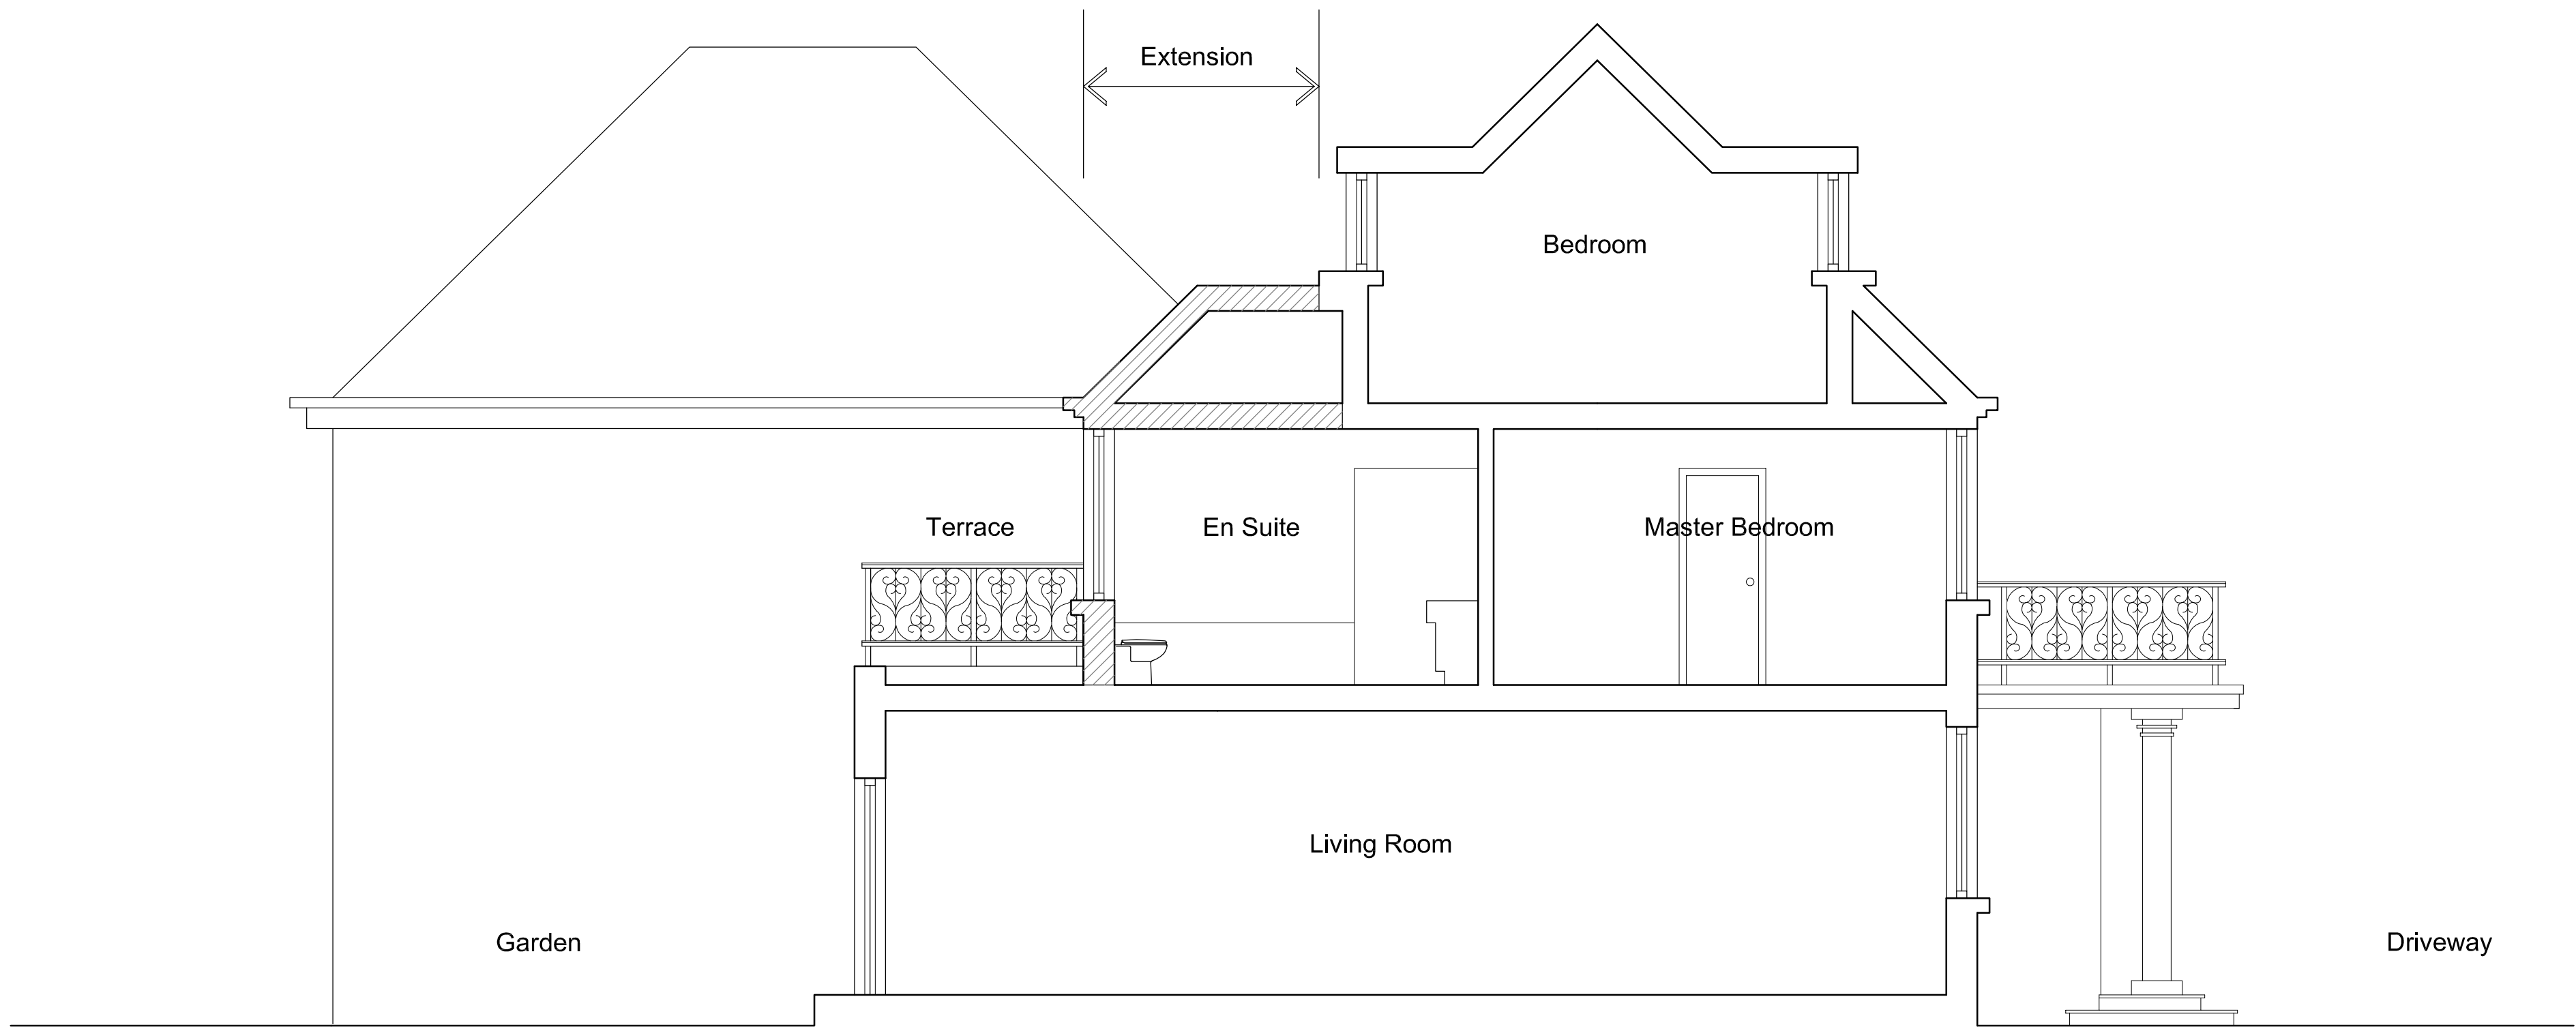


Proposed Section A-A

All dimensions in mm. Work to figured dimensions only. All dimensions to be checked on site. In event of discrepancy contact architect for clarification prior to proceeding. These drawings are to be read in conjunction with architects, mechanical and electrical engineers and structural engineers drawings, schedules and specifications. All dimensions are to structural faces.		
Revision Ref	Revisions	Date
Stamford West Ltd.		
Client: Alveno Ltd.		
Project: 30 Harley Road NW3		
Title: Proposed and Existing Sections		
Scale:	1:50	Drawn:
Date:	May 2010	Checked:
Drawing No.: 100/10/08		Revision:

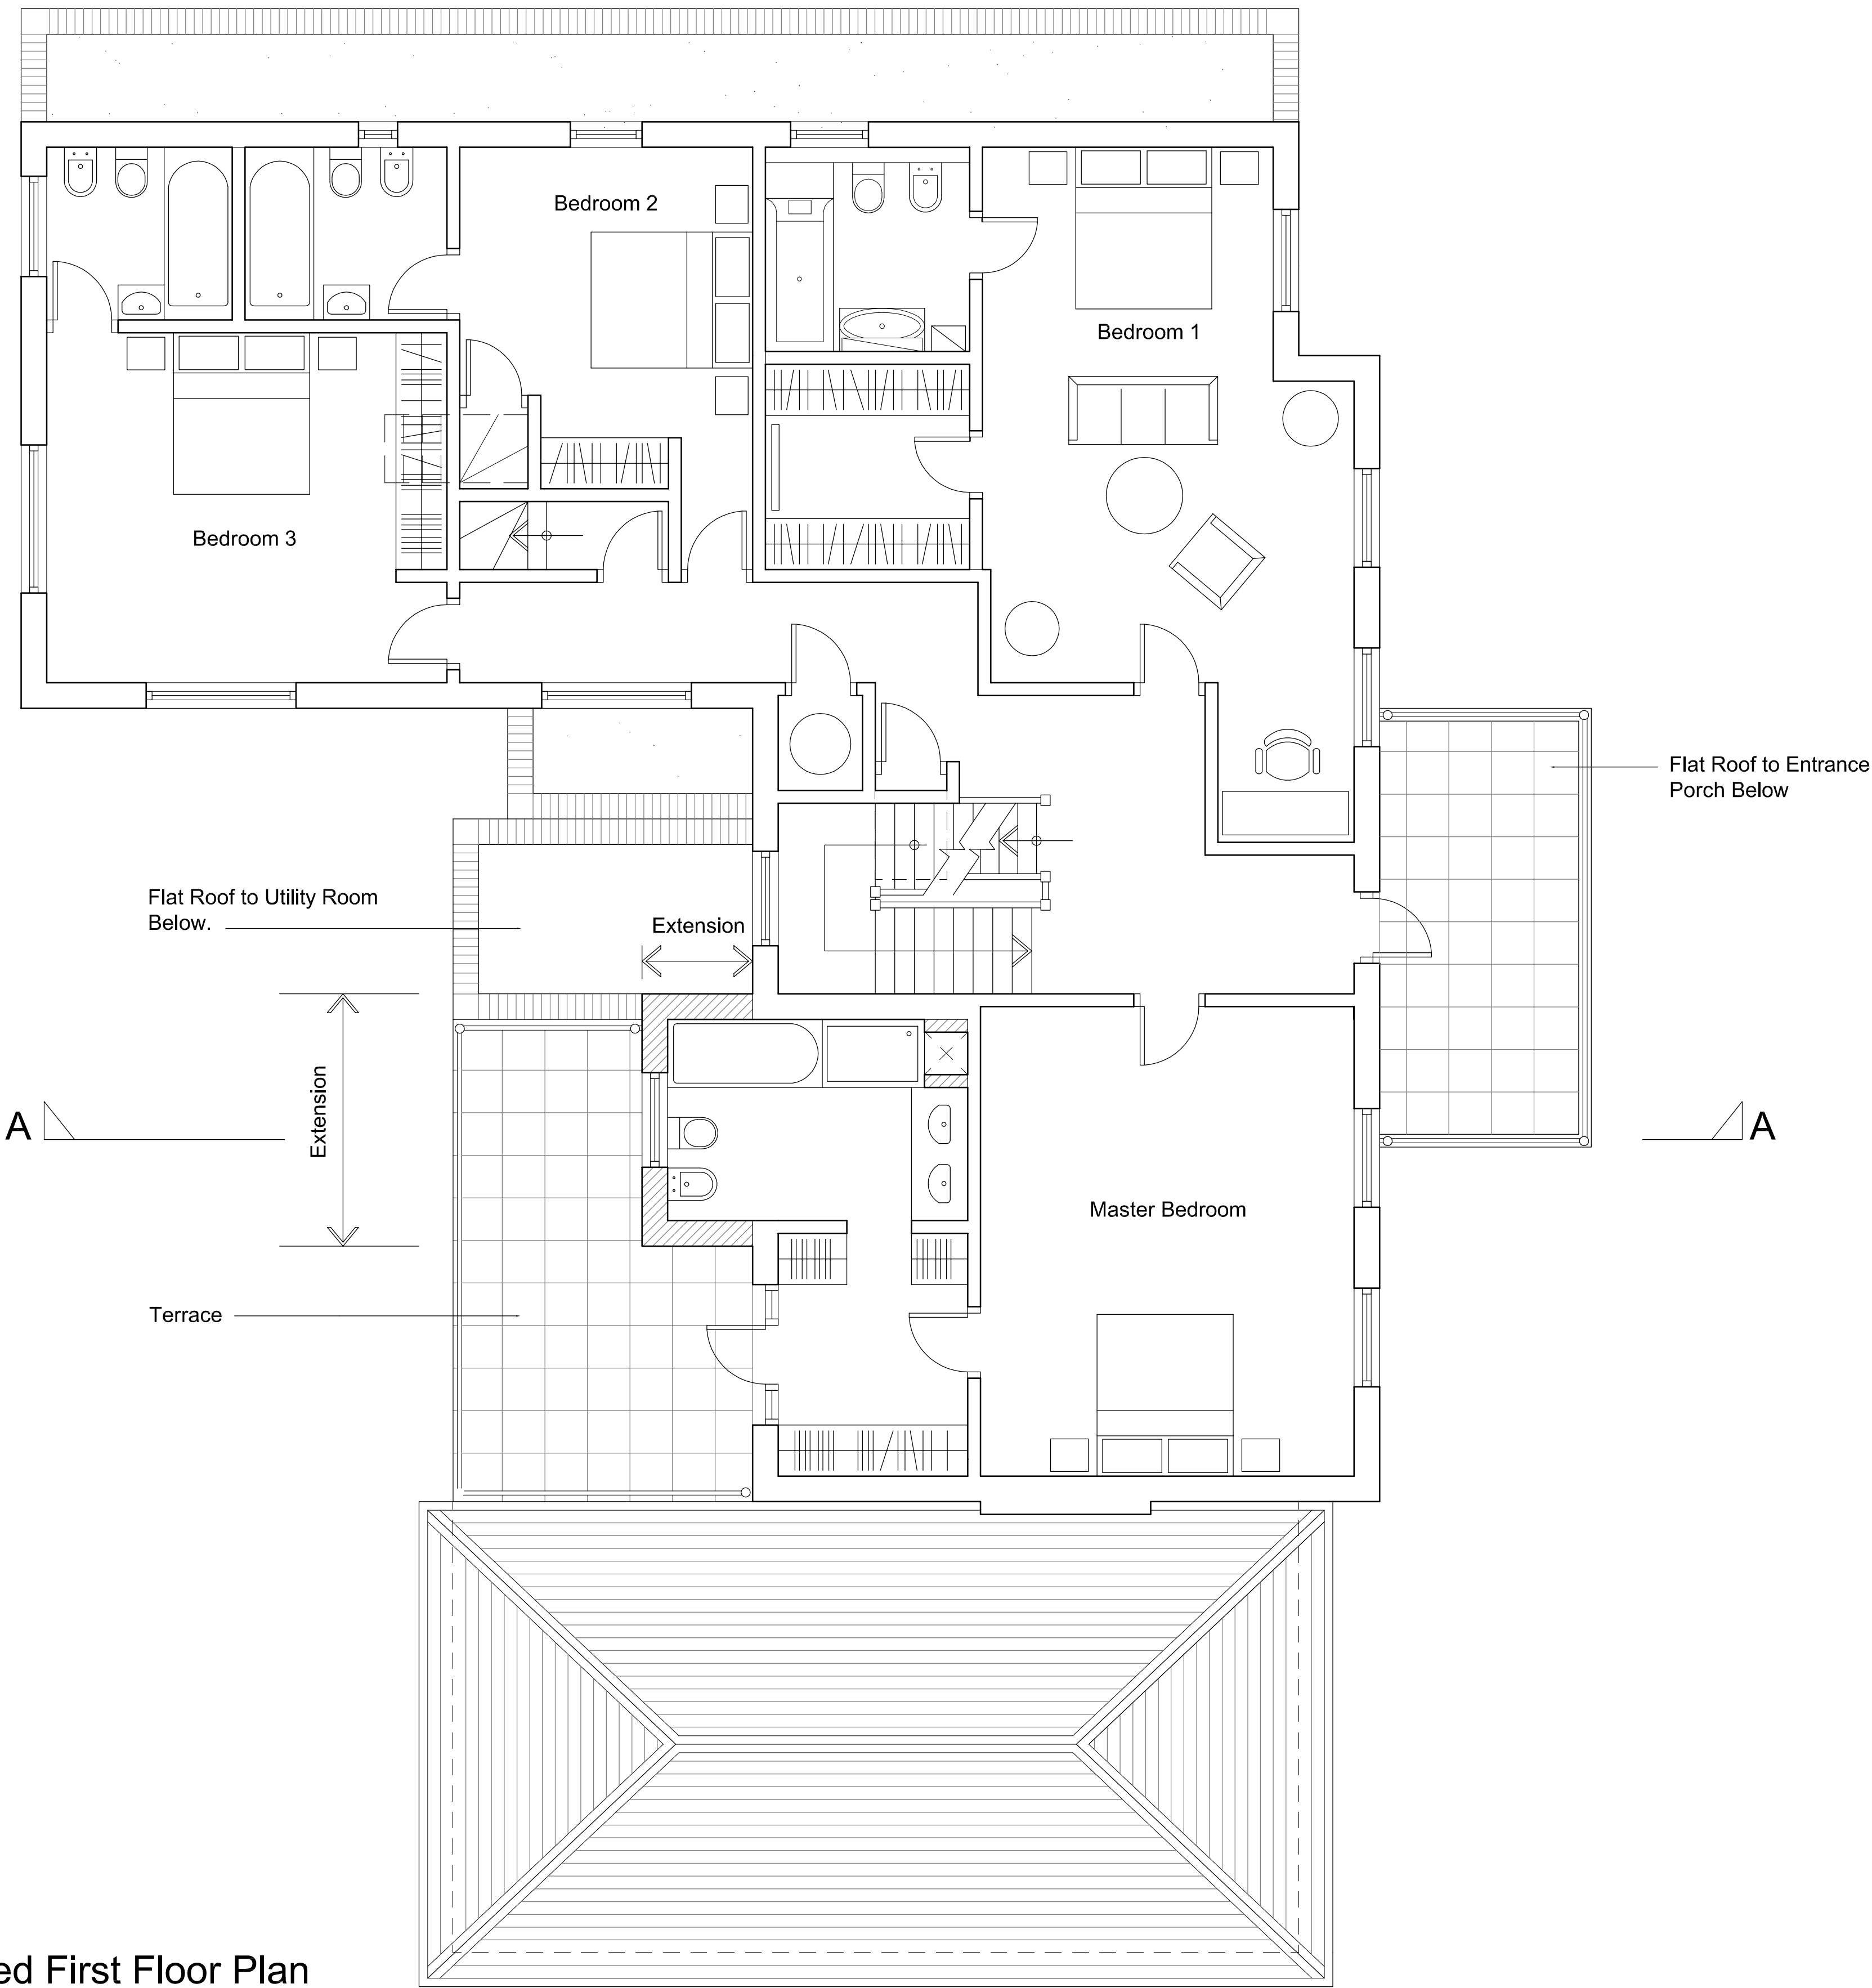

Proposed First Floor Plan

All dimensions in mm. Work to figured dimensions only. All dimensions to be checked on site. In event of discrepancy contact architect for clarification prior to proceeding. These drawings are to be read in conjunction with architects, mechanical and electrical engineers and structural engineers drawings, schedules and specifications. All dimensions are to structural faces.		
Revision Ref	Revisions	Date
Stamford West Ltd.		
Client: Alveno Ltd.		
Project: 30 Harley Road NW3		
Title: Proposed First Floor Plan		
Scale:	1:50	Drawn:
Date:	May 2010	Checked:
Drawing No.: 100/10/03		Revision:

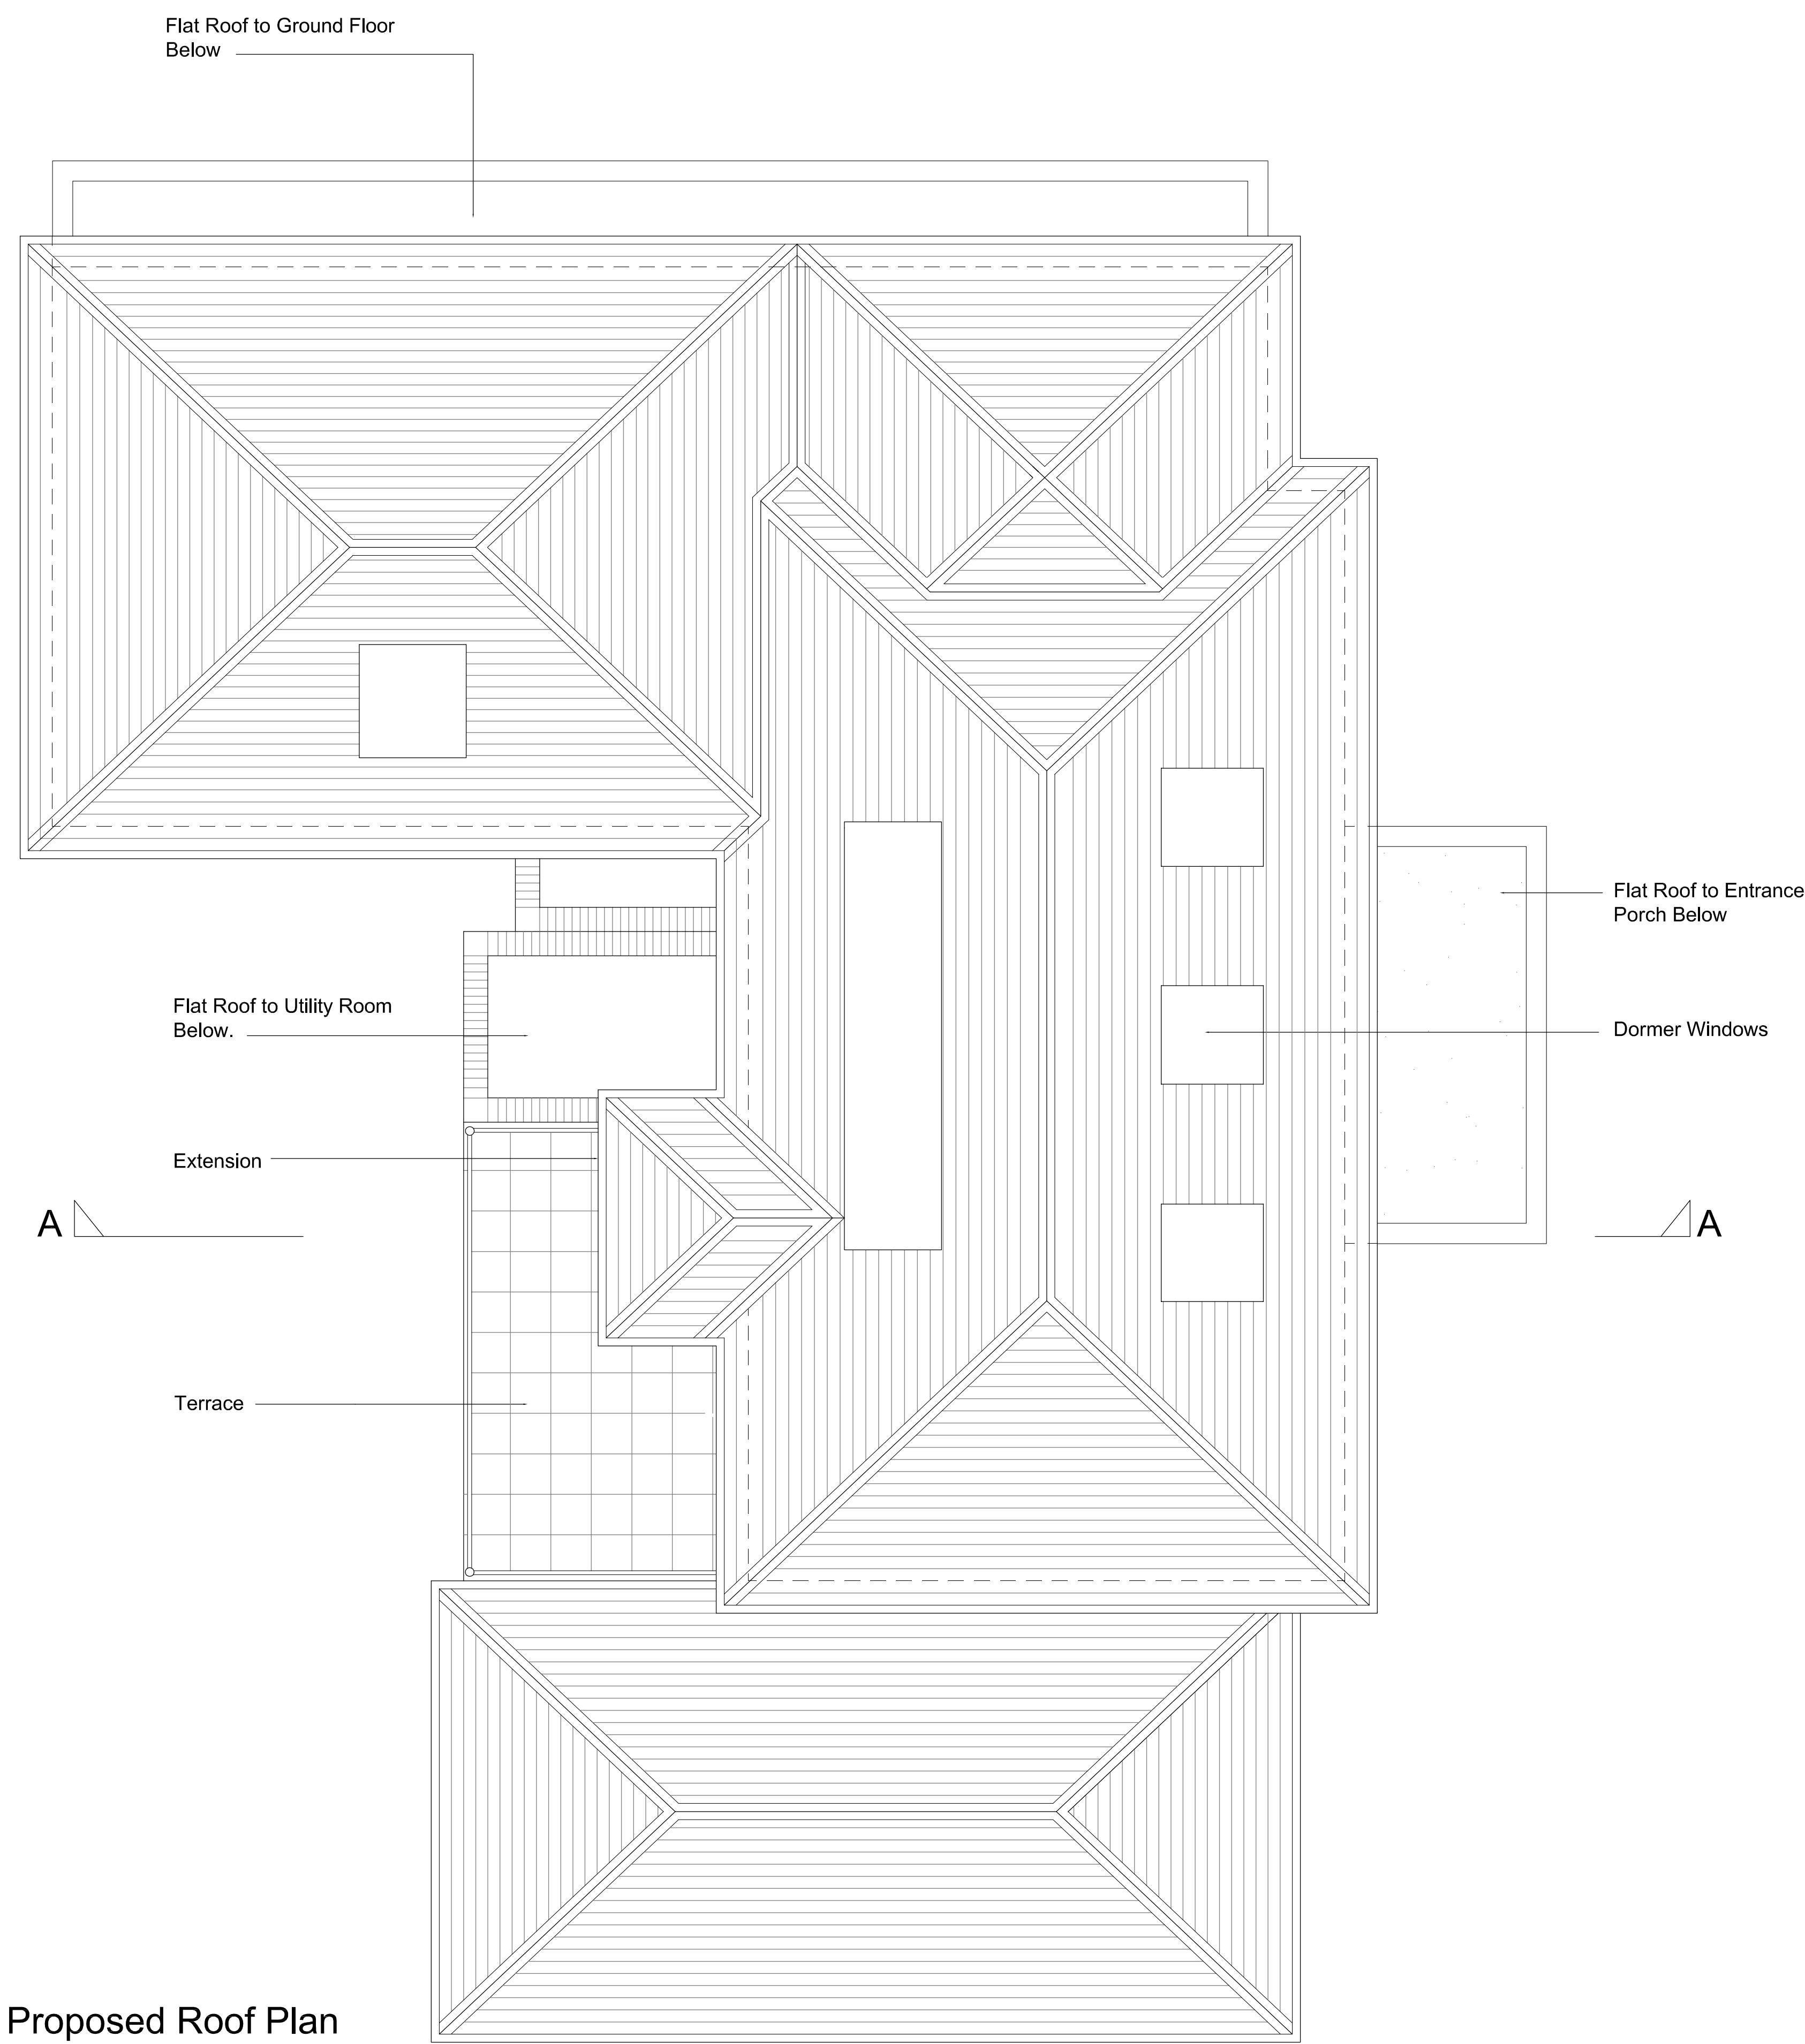

Proposed Roof Plan


All dimensions in mm. Work to figured dimensions only. All dimensions to be checked on site. In event of discrepancy contact architect for clarification prior to proceeding. These drawings are to be read in conjunction with architects, mechanical and electrical engineers and structural engineers drawings, schedules and specifications. All dimensions are to structural faces.		
Revision Ref	Revisions	Date
Stamford West Ltd.		
Client: Alveno Ltd.		
Project: 30 Harley Road NW3		
Title: Proposed Roof Plan		
Scale:	1:50	Drawn:
Date:	May 2010	Checked:
Drawing No.: 100/10/04		Revision:

All dimensions in mm. Work to figured dimensions only. All dimensions to be checked on site. In event of discrepancy contact architect for clarification prior to proceeding. These drawings are to be read in conjunction with architects, mechanical and electrical engineers and structural engineers drawings, schedules and specifications. All dimensions are to structural faces.

Revision Ref	Revisions	Date

Stamford West Ltd.

Client: Alveno Ltd.	
Project: 30 Harley Road NW3	
Title: Proposed Side Elevations	
Scale: 1:50	Drawn:
Date: May 2010	Checked:
Drawing No.: 100/10/07	Revision:

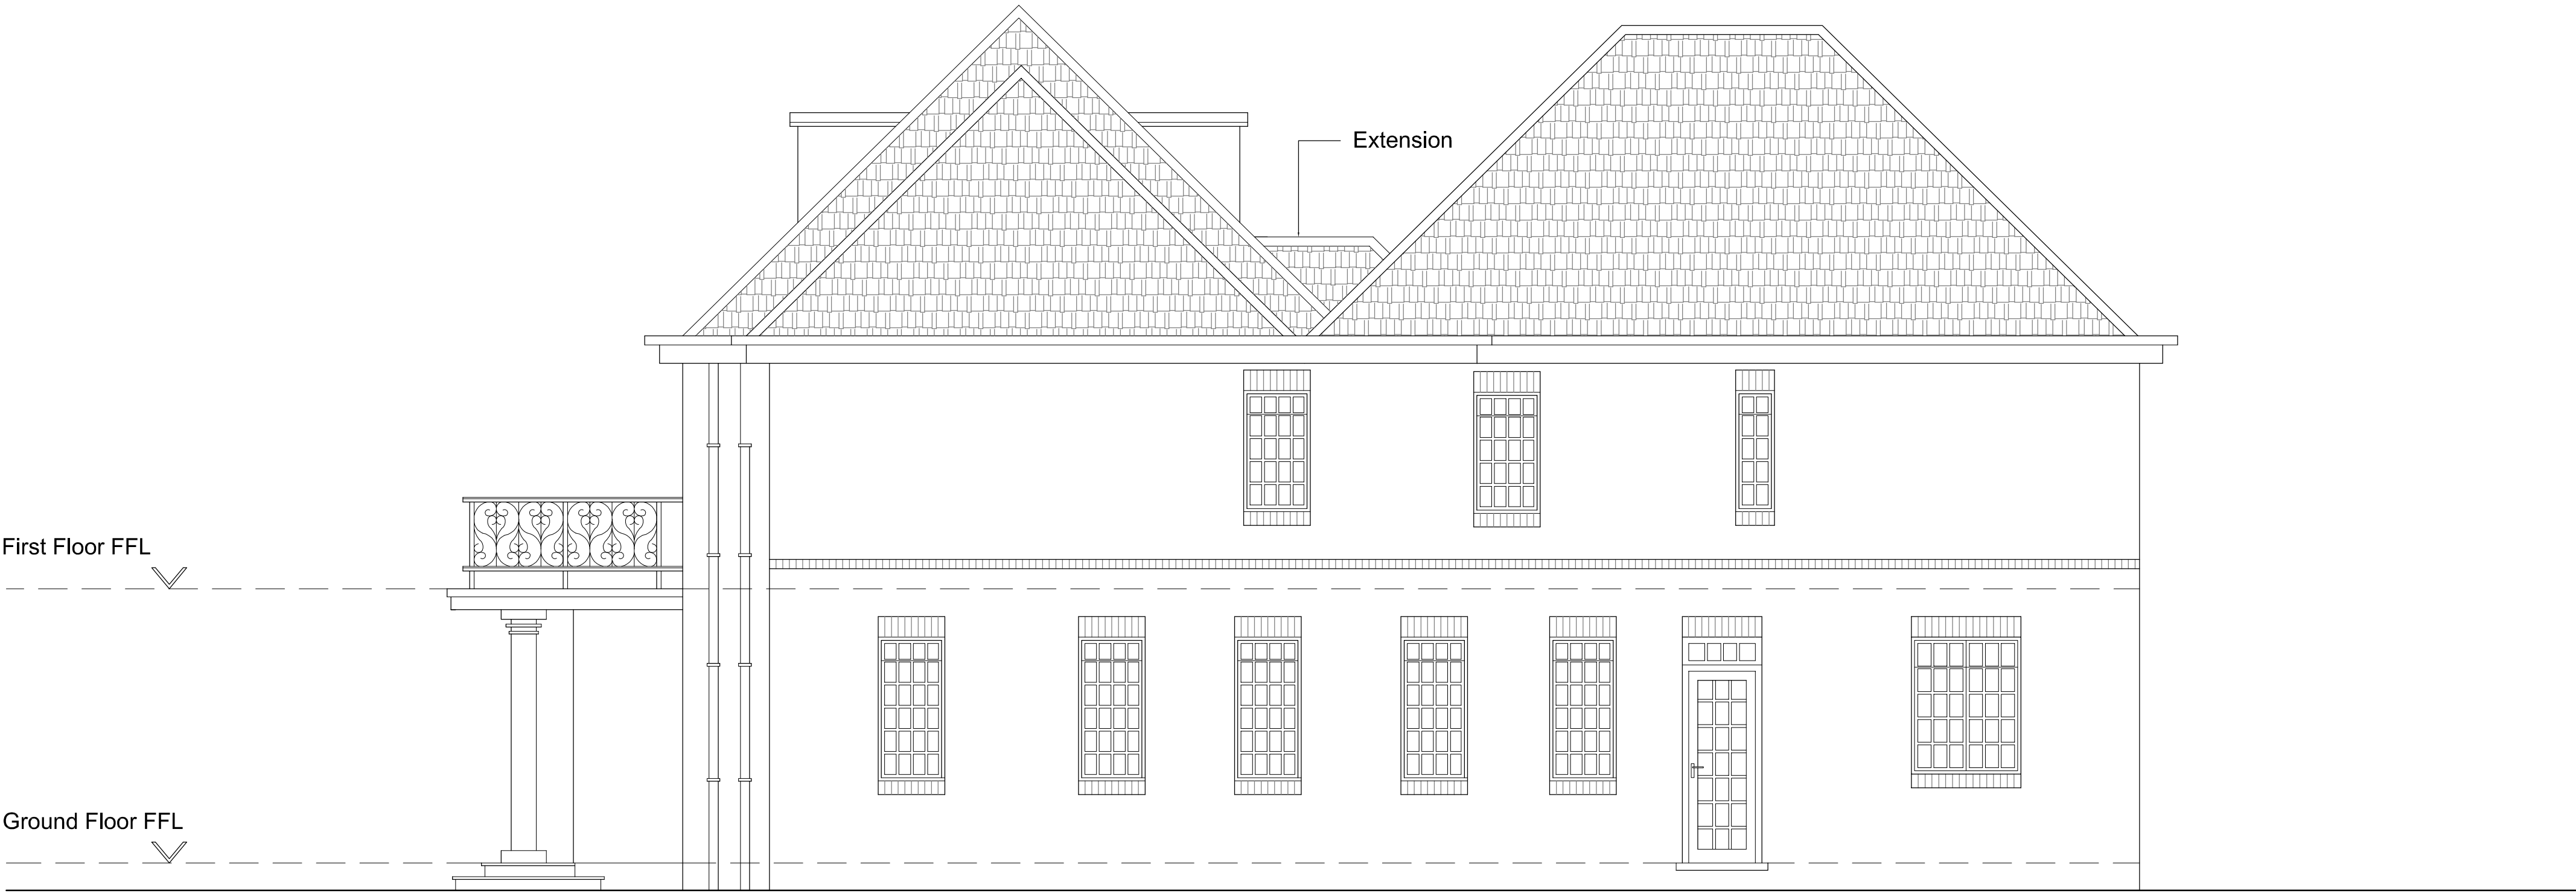

Proposed Side Elevation



Proposed Side Elevation