



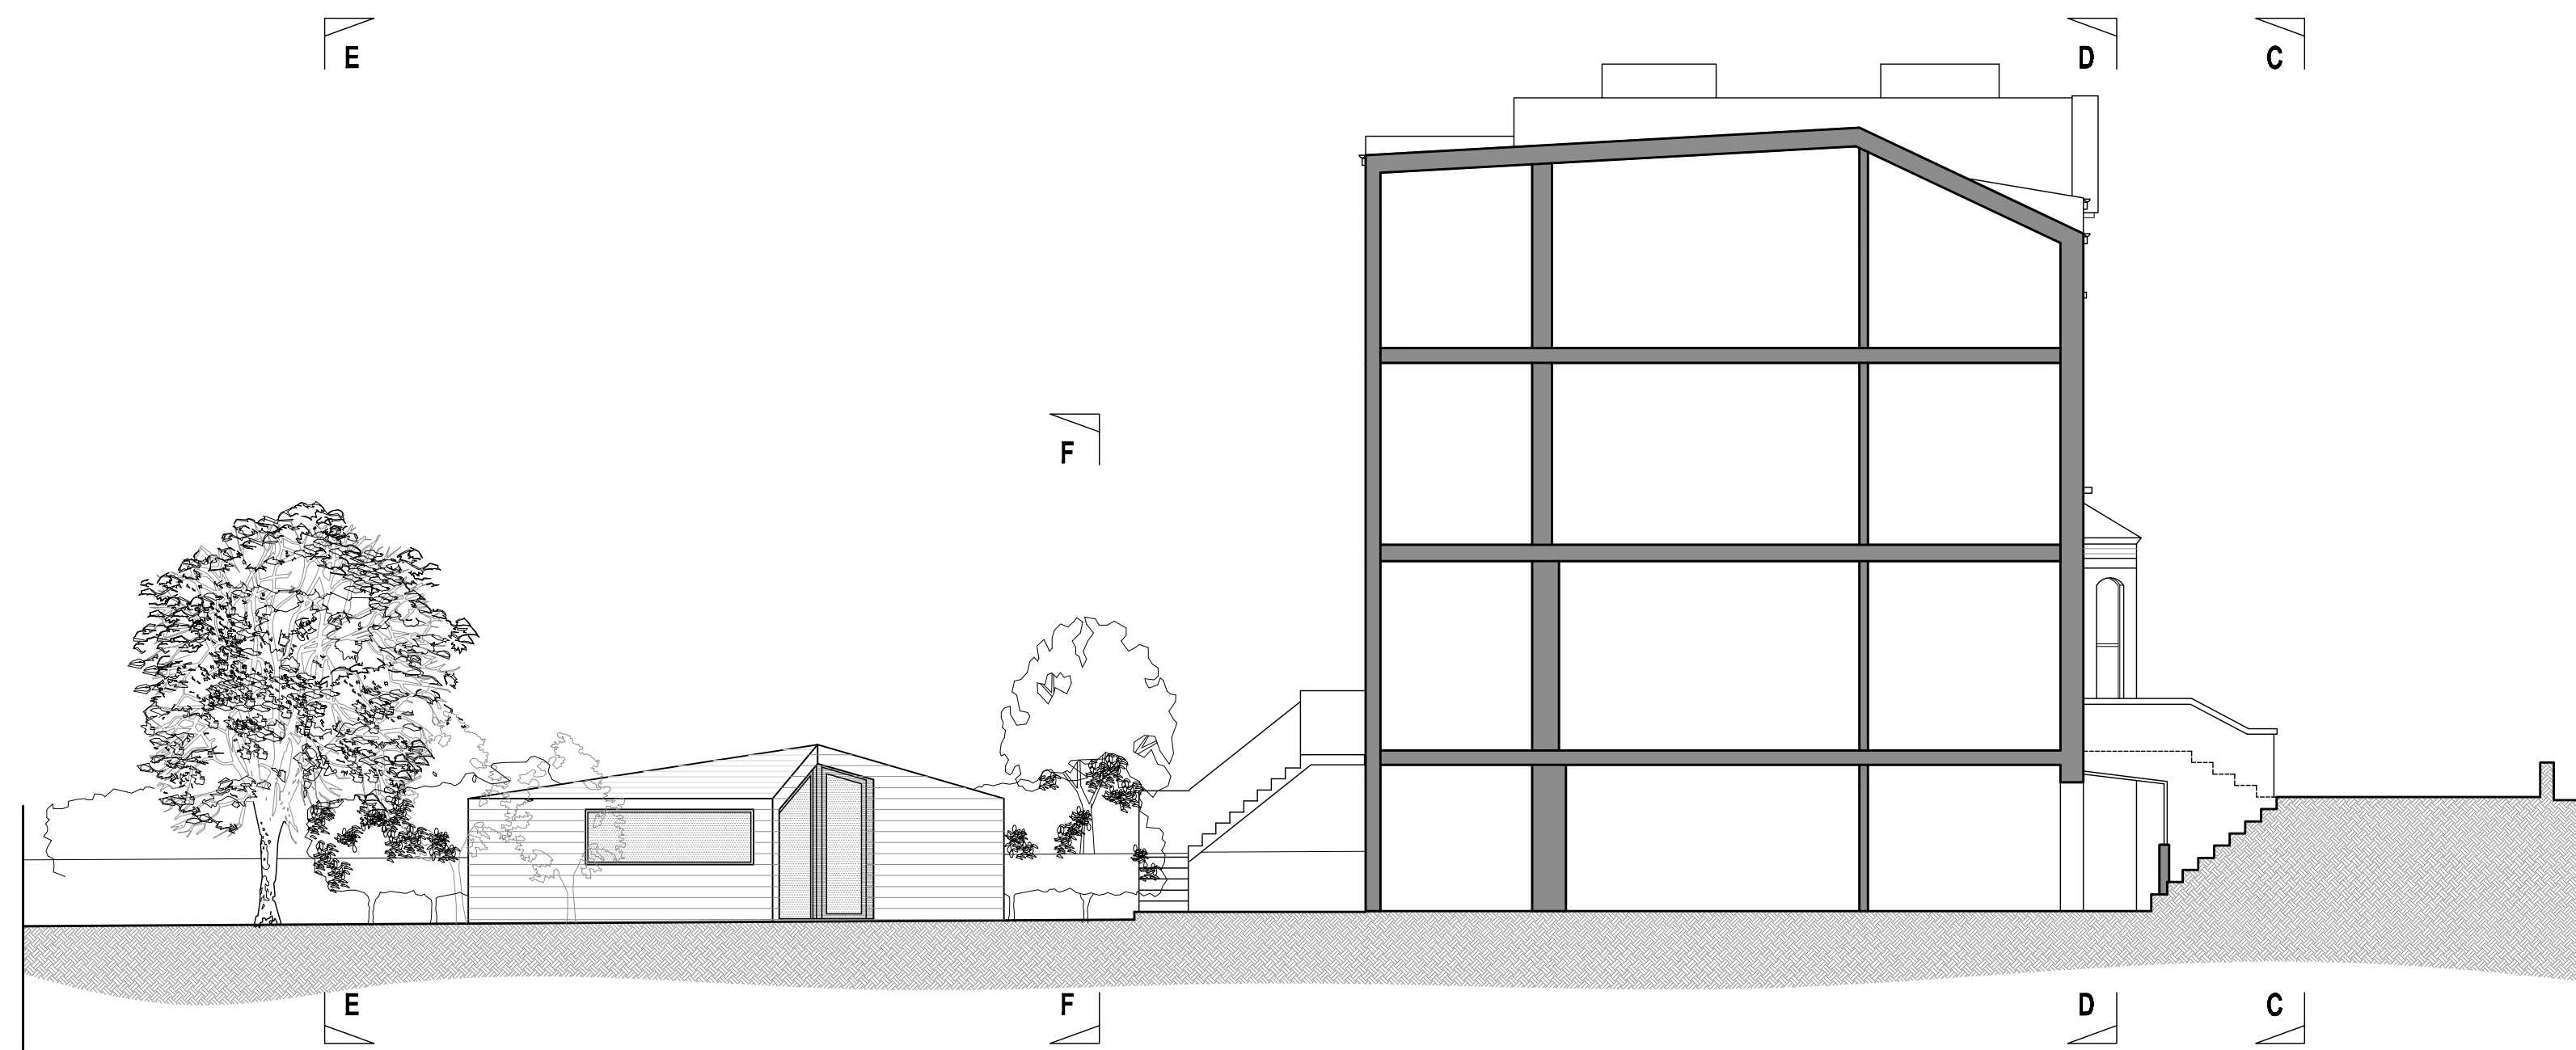


Section A - A


scale (metres)
0 1 5

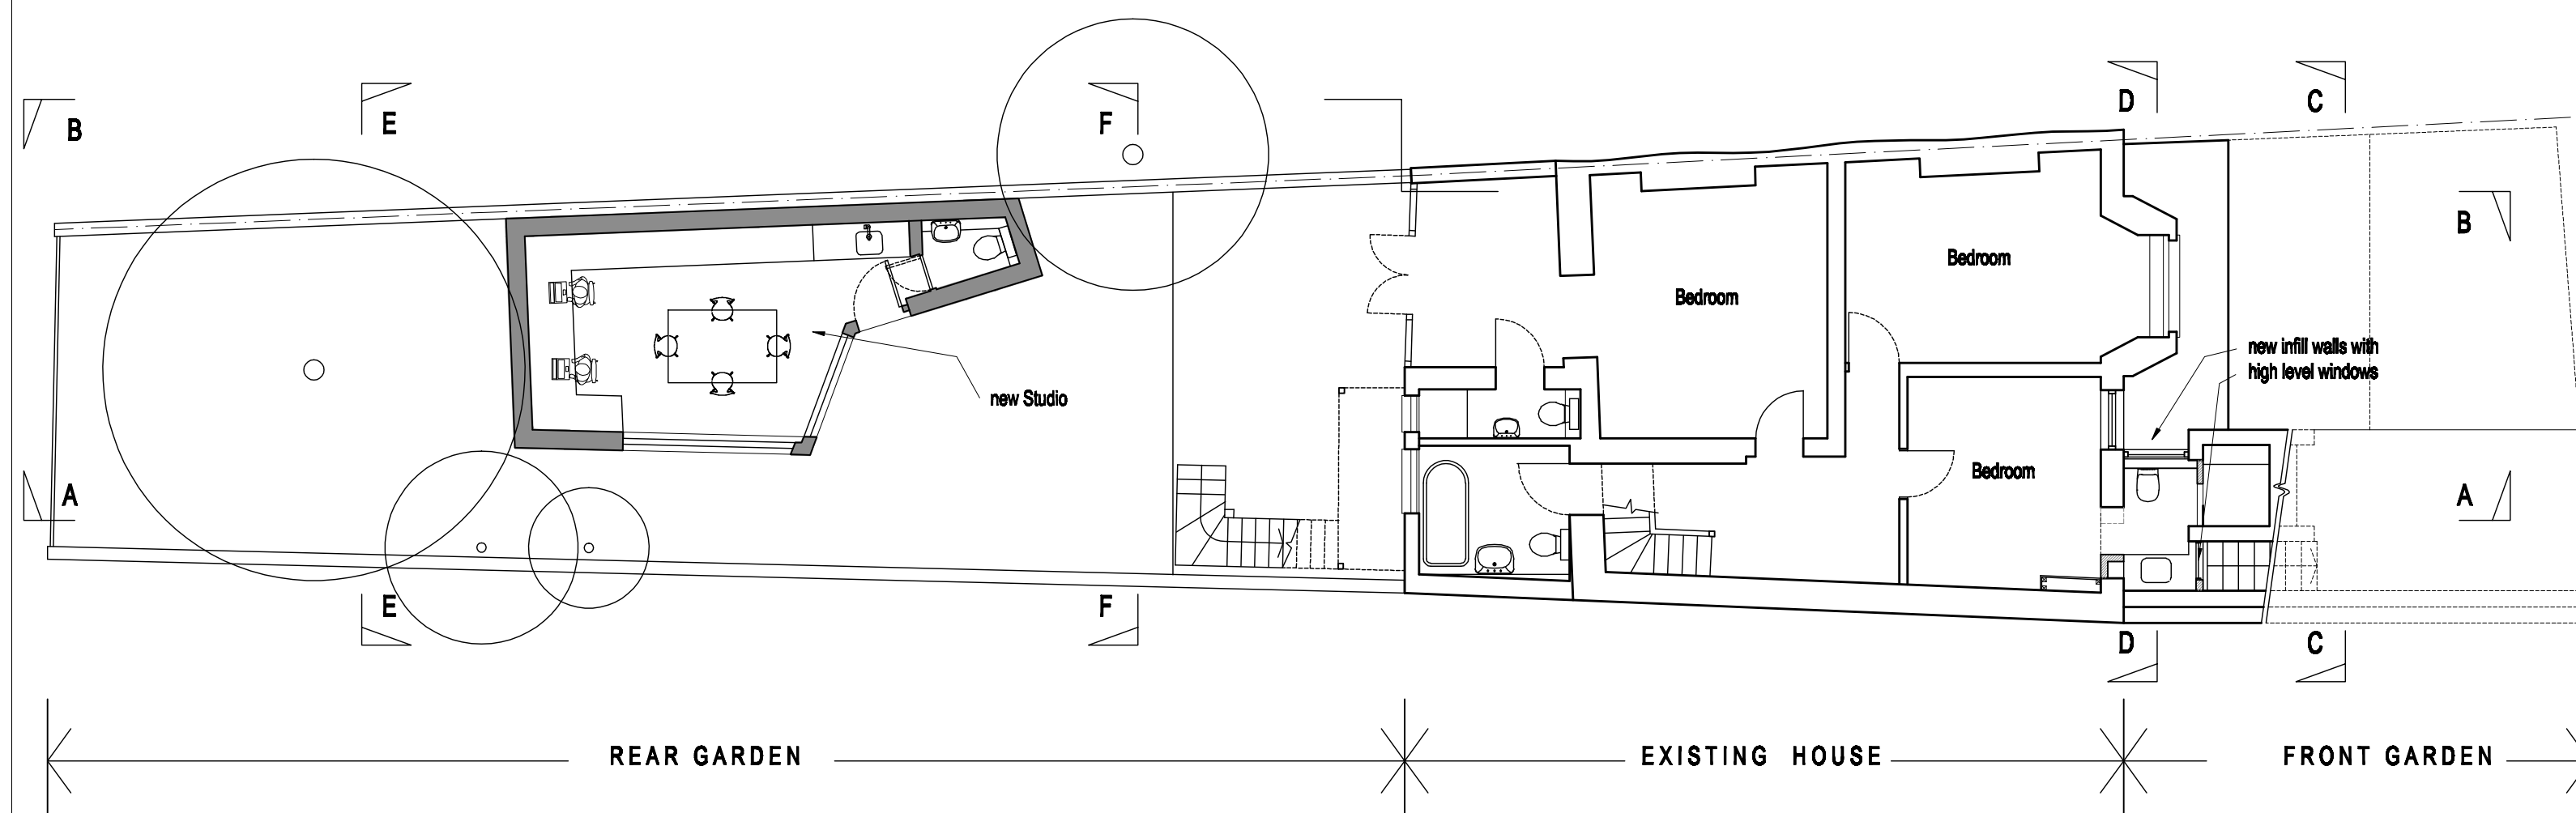


Lower Ground Floor Level Plan

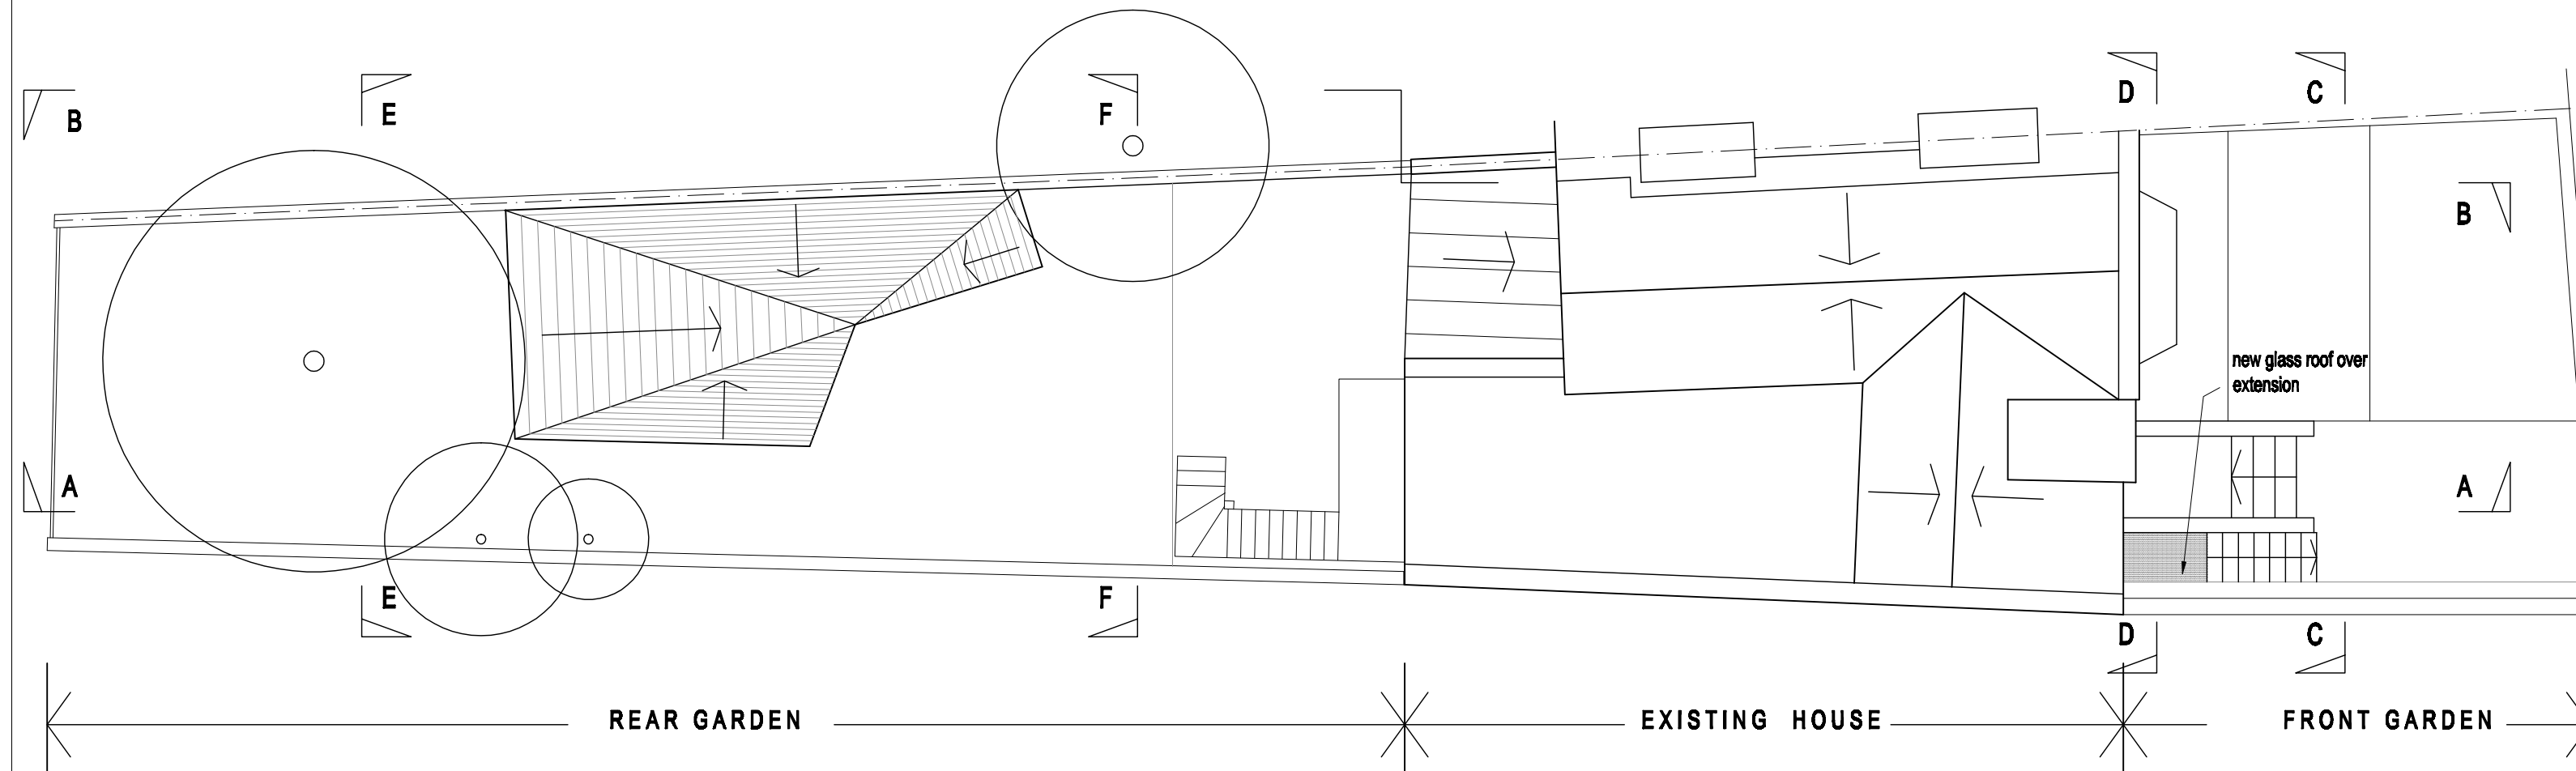

Roof Plan

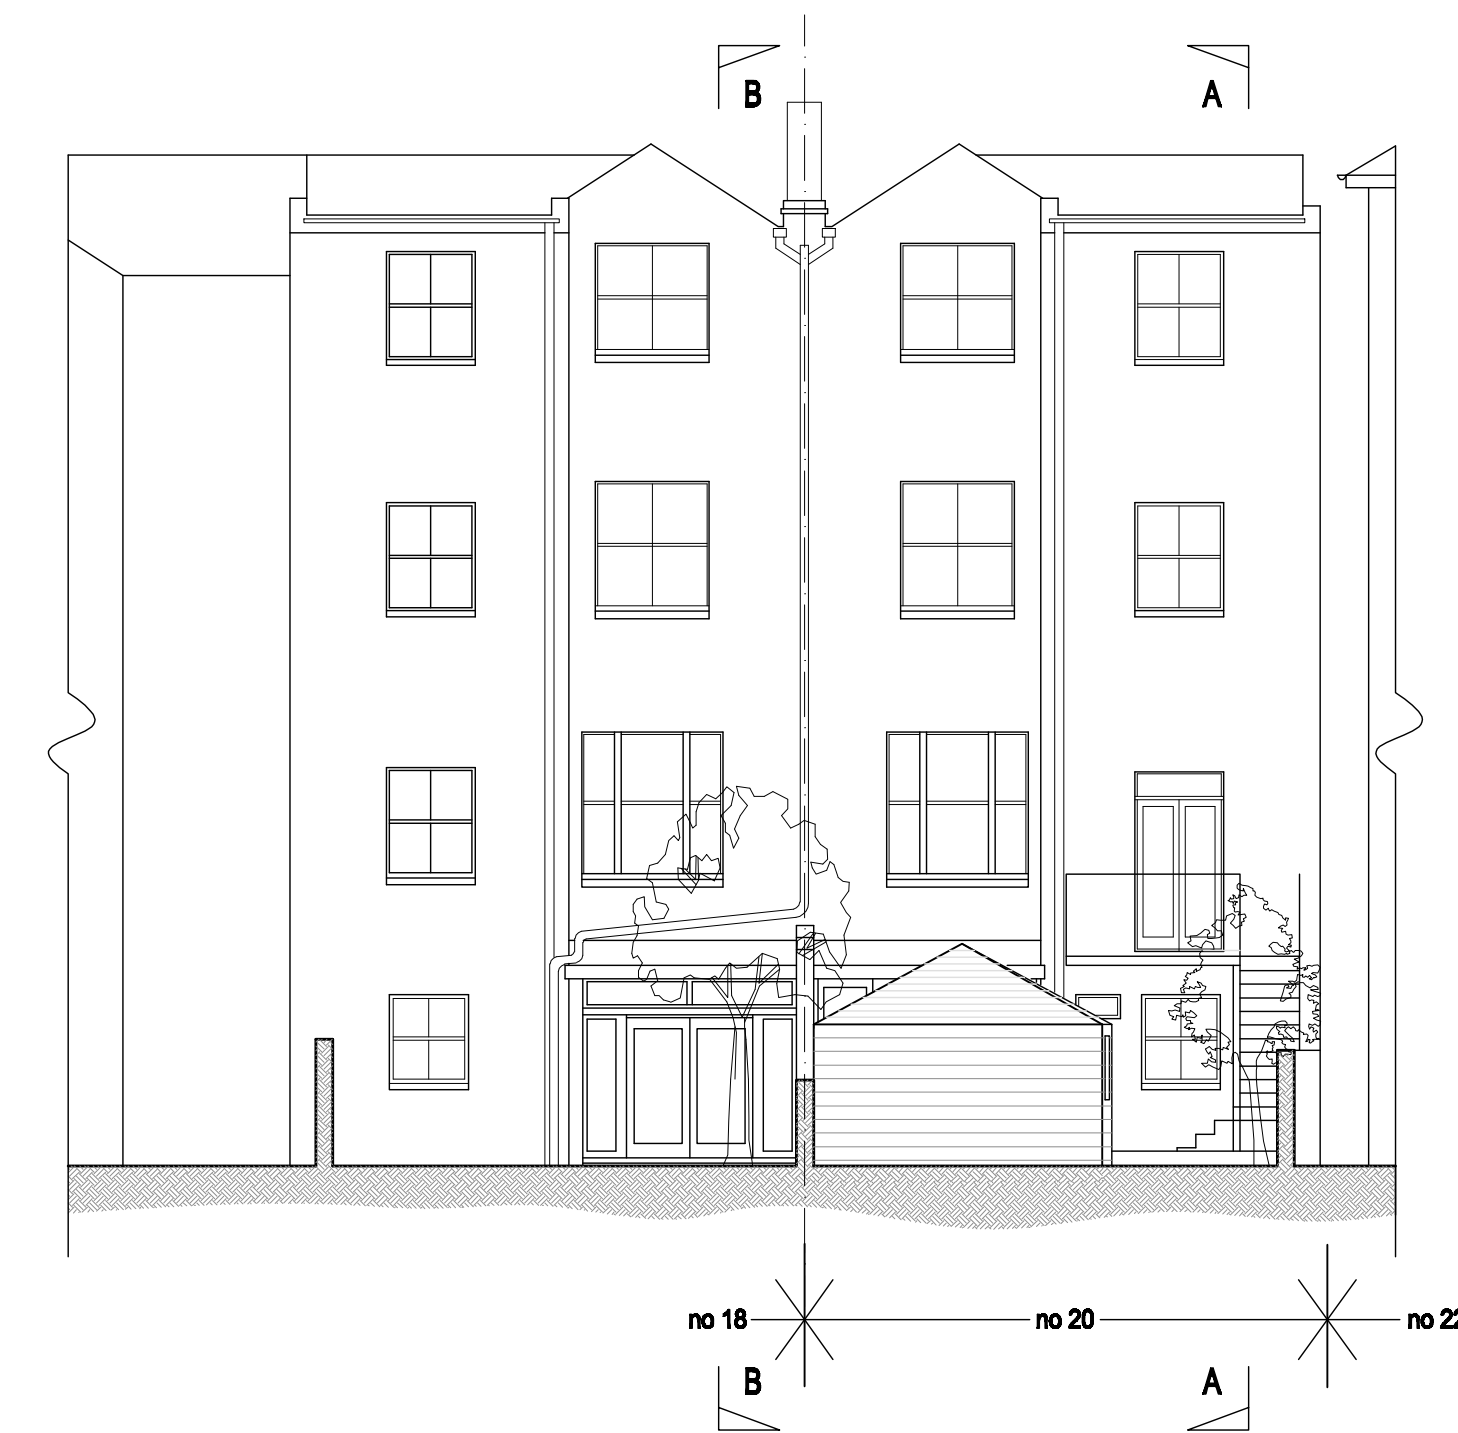

North Elevation
(section E - E)

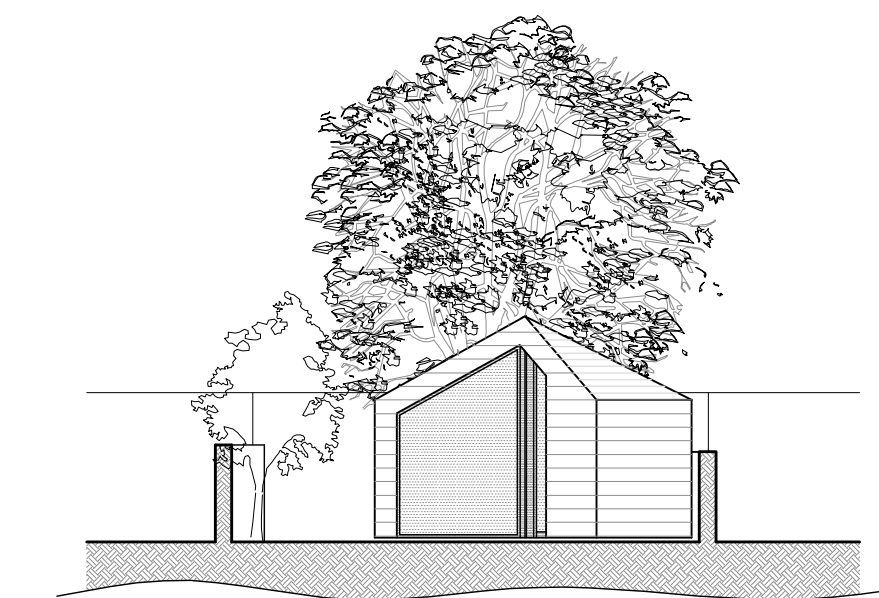

Section F - F

Notes on Materials

New Studio roof & Walls finished in Cedar Shingles

Hardwood framed windows and clear glass

New extension to front all in etched glass with white painted frames

REVISIONS

planning application

gordon curtis architects MOOR COURT GLENMORE ROAD LONDON NW3 4DE	project: 20 King Henry's Road London NW3 3RP drawing plans, sections & Elevations as proposed
tel & fax 020 7586 6065	mail@gordoncurtis.com date: June 2010 scale: 1:100 @A1 dwg no: 1003 02