


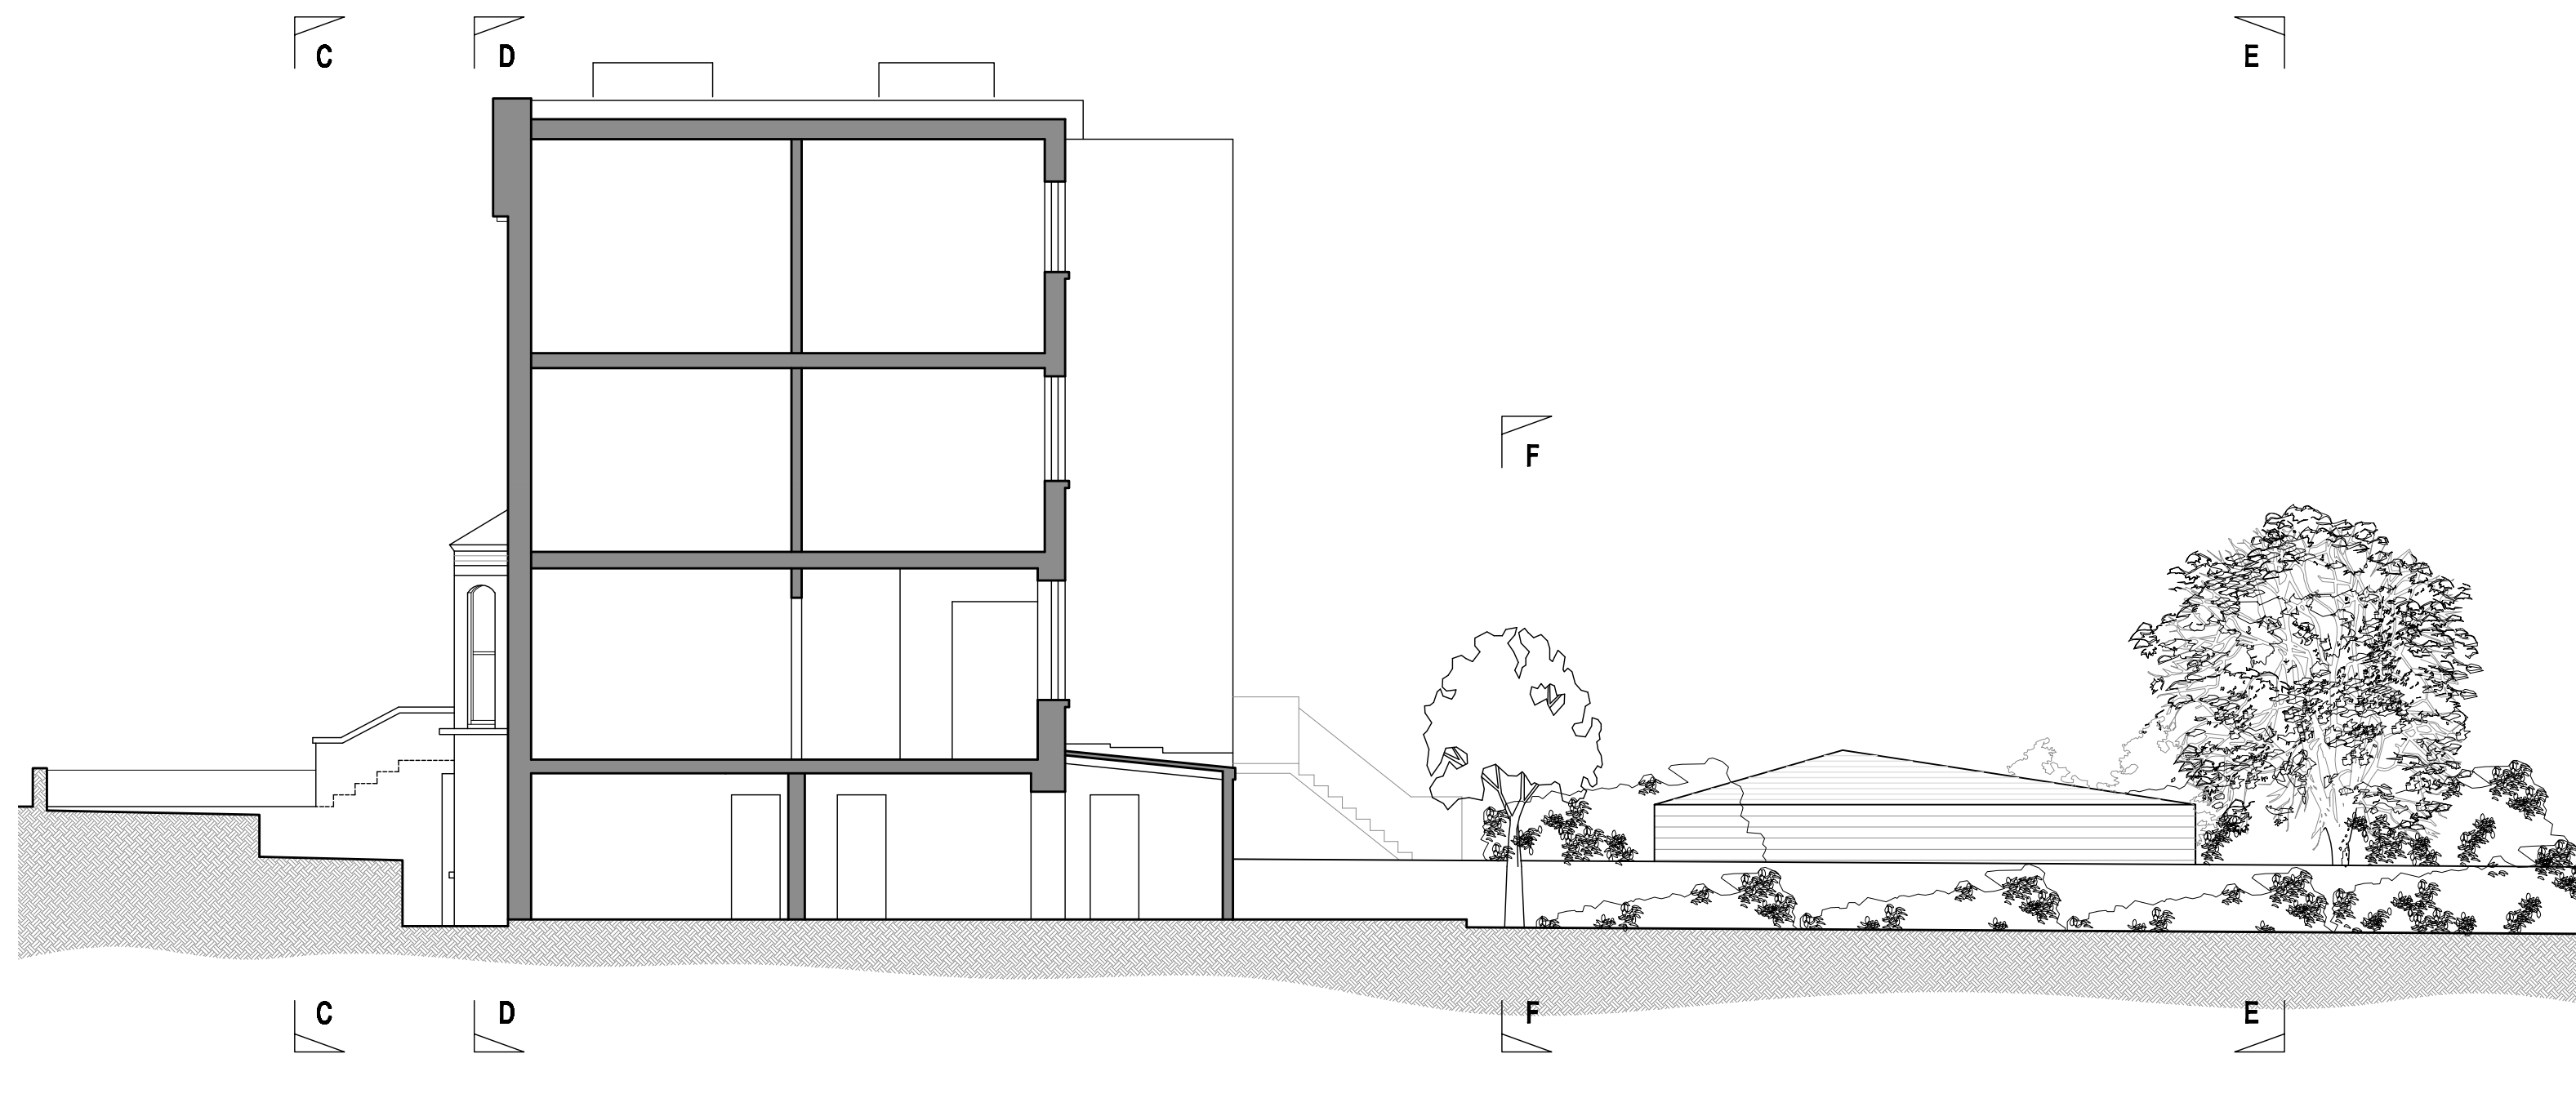

**Section B - B (garden elevation to No.18 King Henry's Rd)
AS PROPOSED**


scale (metres)
0 1 5

Notes on Materials

New Studio roof & Walls finished in Cedar Shingles

Hardwood framed windows and clear glass

New extension to front all in etched glass with white painted frames

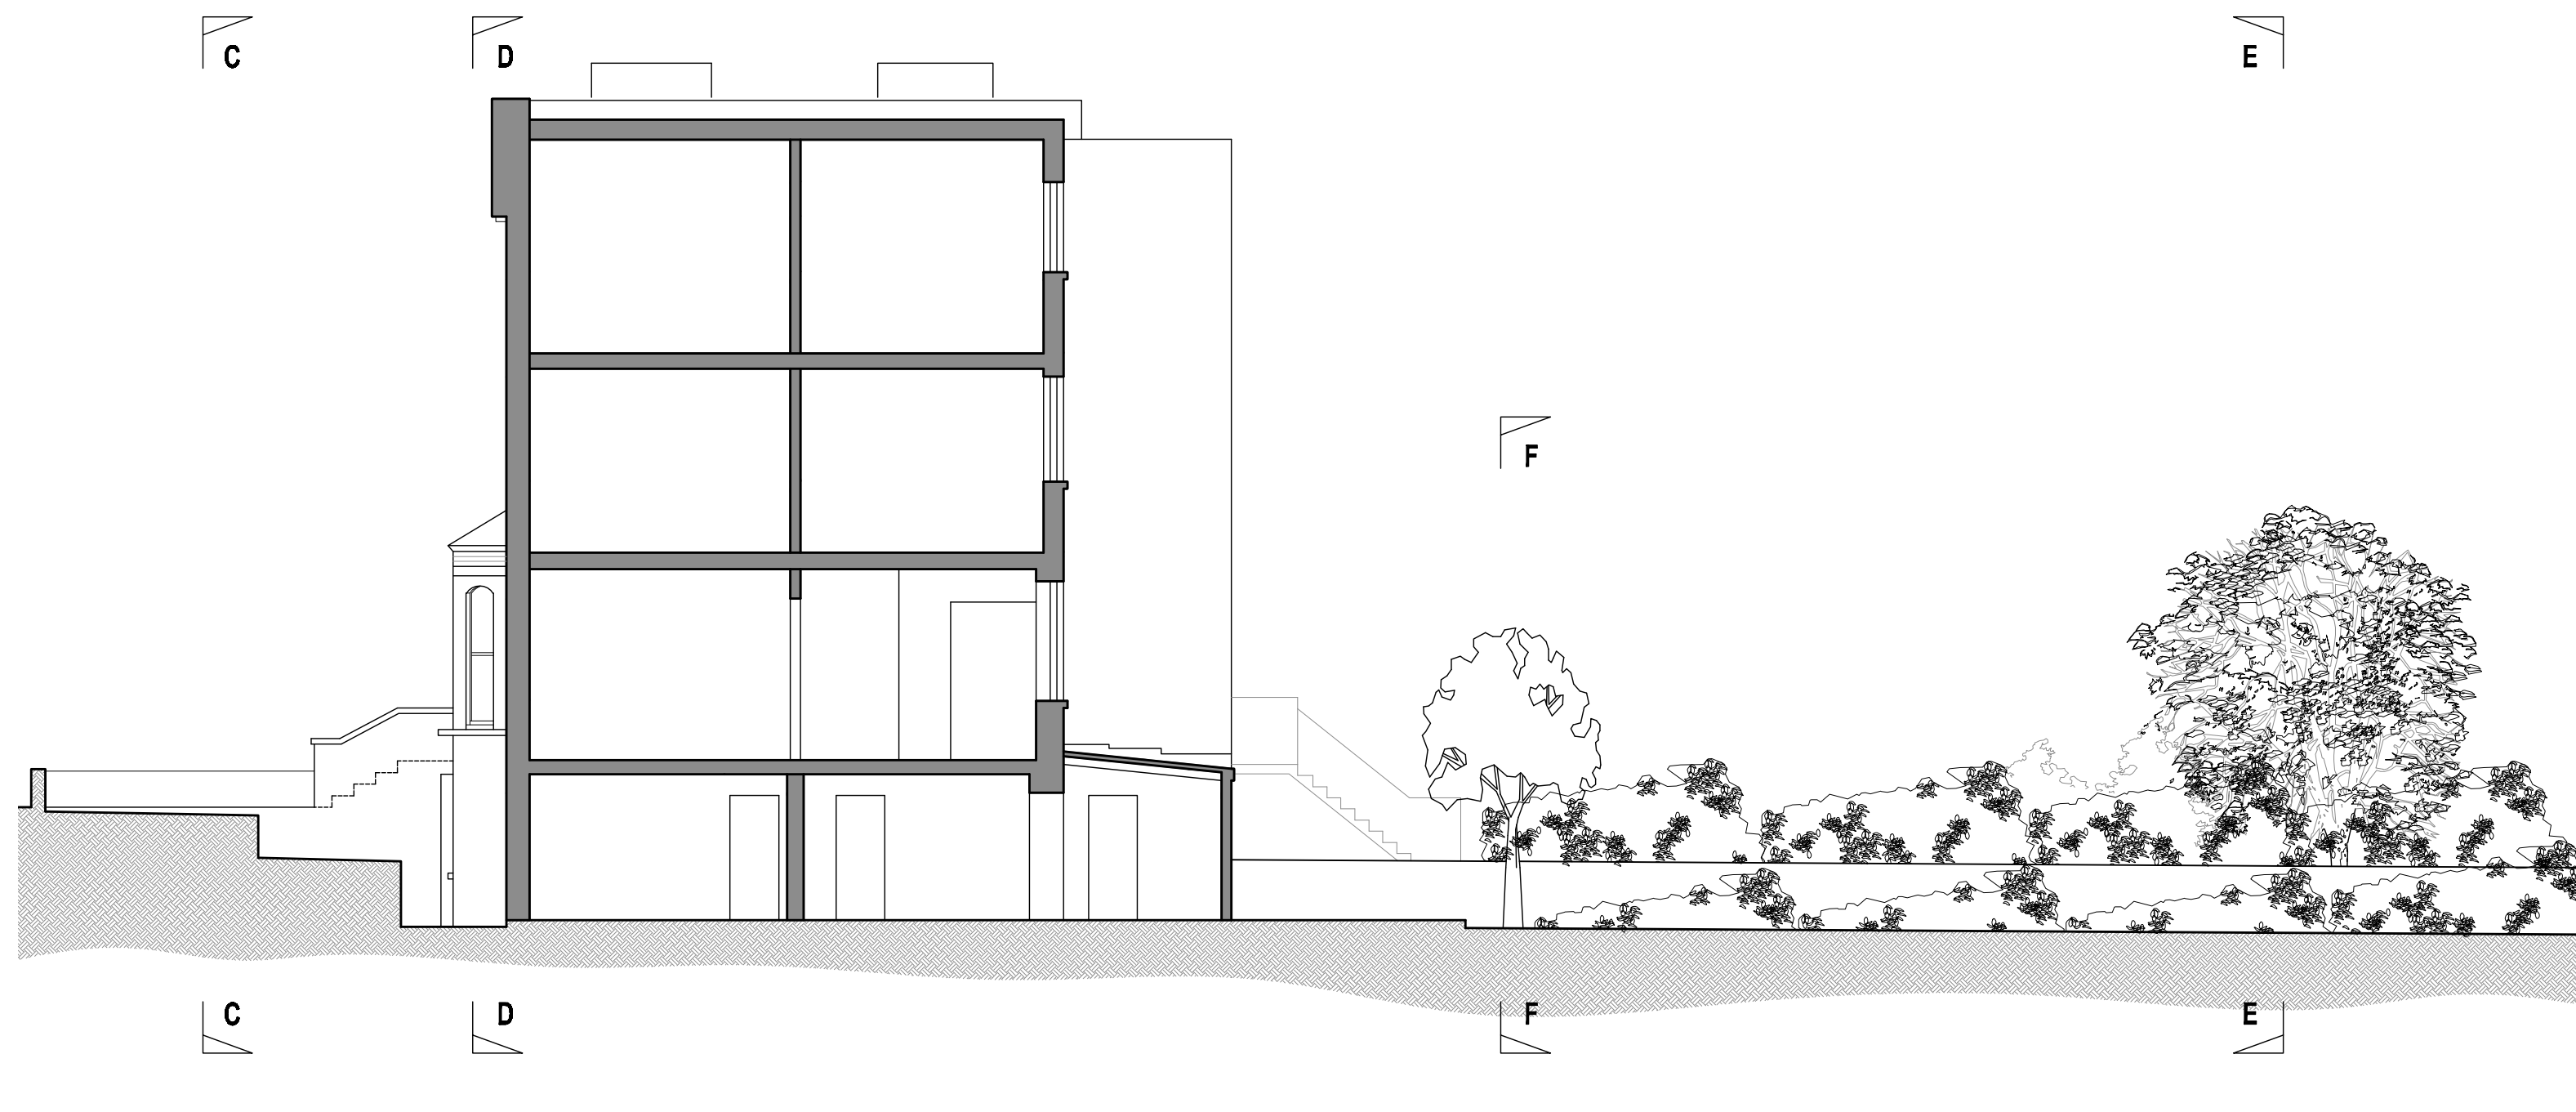

**Section B - B (garden elevation to No.18 King Henry's Rd)
AS EXISTING**



South Elevation (section C - C) as proposed



Lightwell Elevation (section D - D) as proposed



South Elevation (section C - C) as existing



Lightwell Elevation (section D - D) as existing

REVISIONS

planning application

gordon curtis architects MOOR COURT GLENMORE ROAD LONDON NW3 4DE tel & fax 020 7586 6065	project: 20 King Henry's Road London NW3 3RP drawing: Section B-B & Front Elevations date: June 2010 scale: 1:100 @A1 dwg no: 1003 03
--	--