
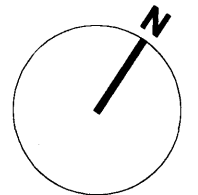


NOTES


DO NOT SCALE FROM THIS DRAWING

**EXISTING**

Revisions:  
 Rev A: 14.04.10 Revisions following site visits, section line and notes added. KD  
 Rev B: 26.05.10 External fire escape staircase from basement updated following site visit. KD

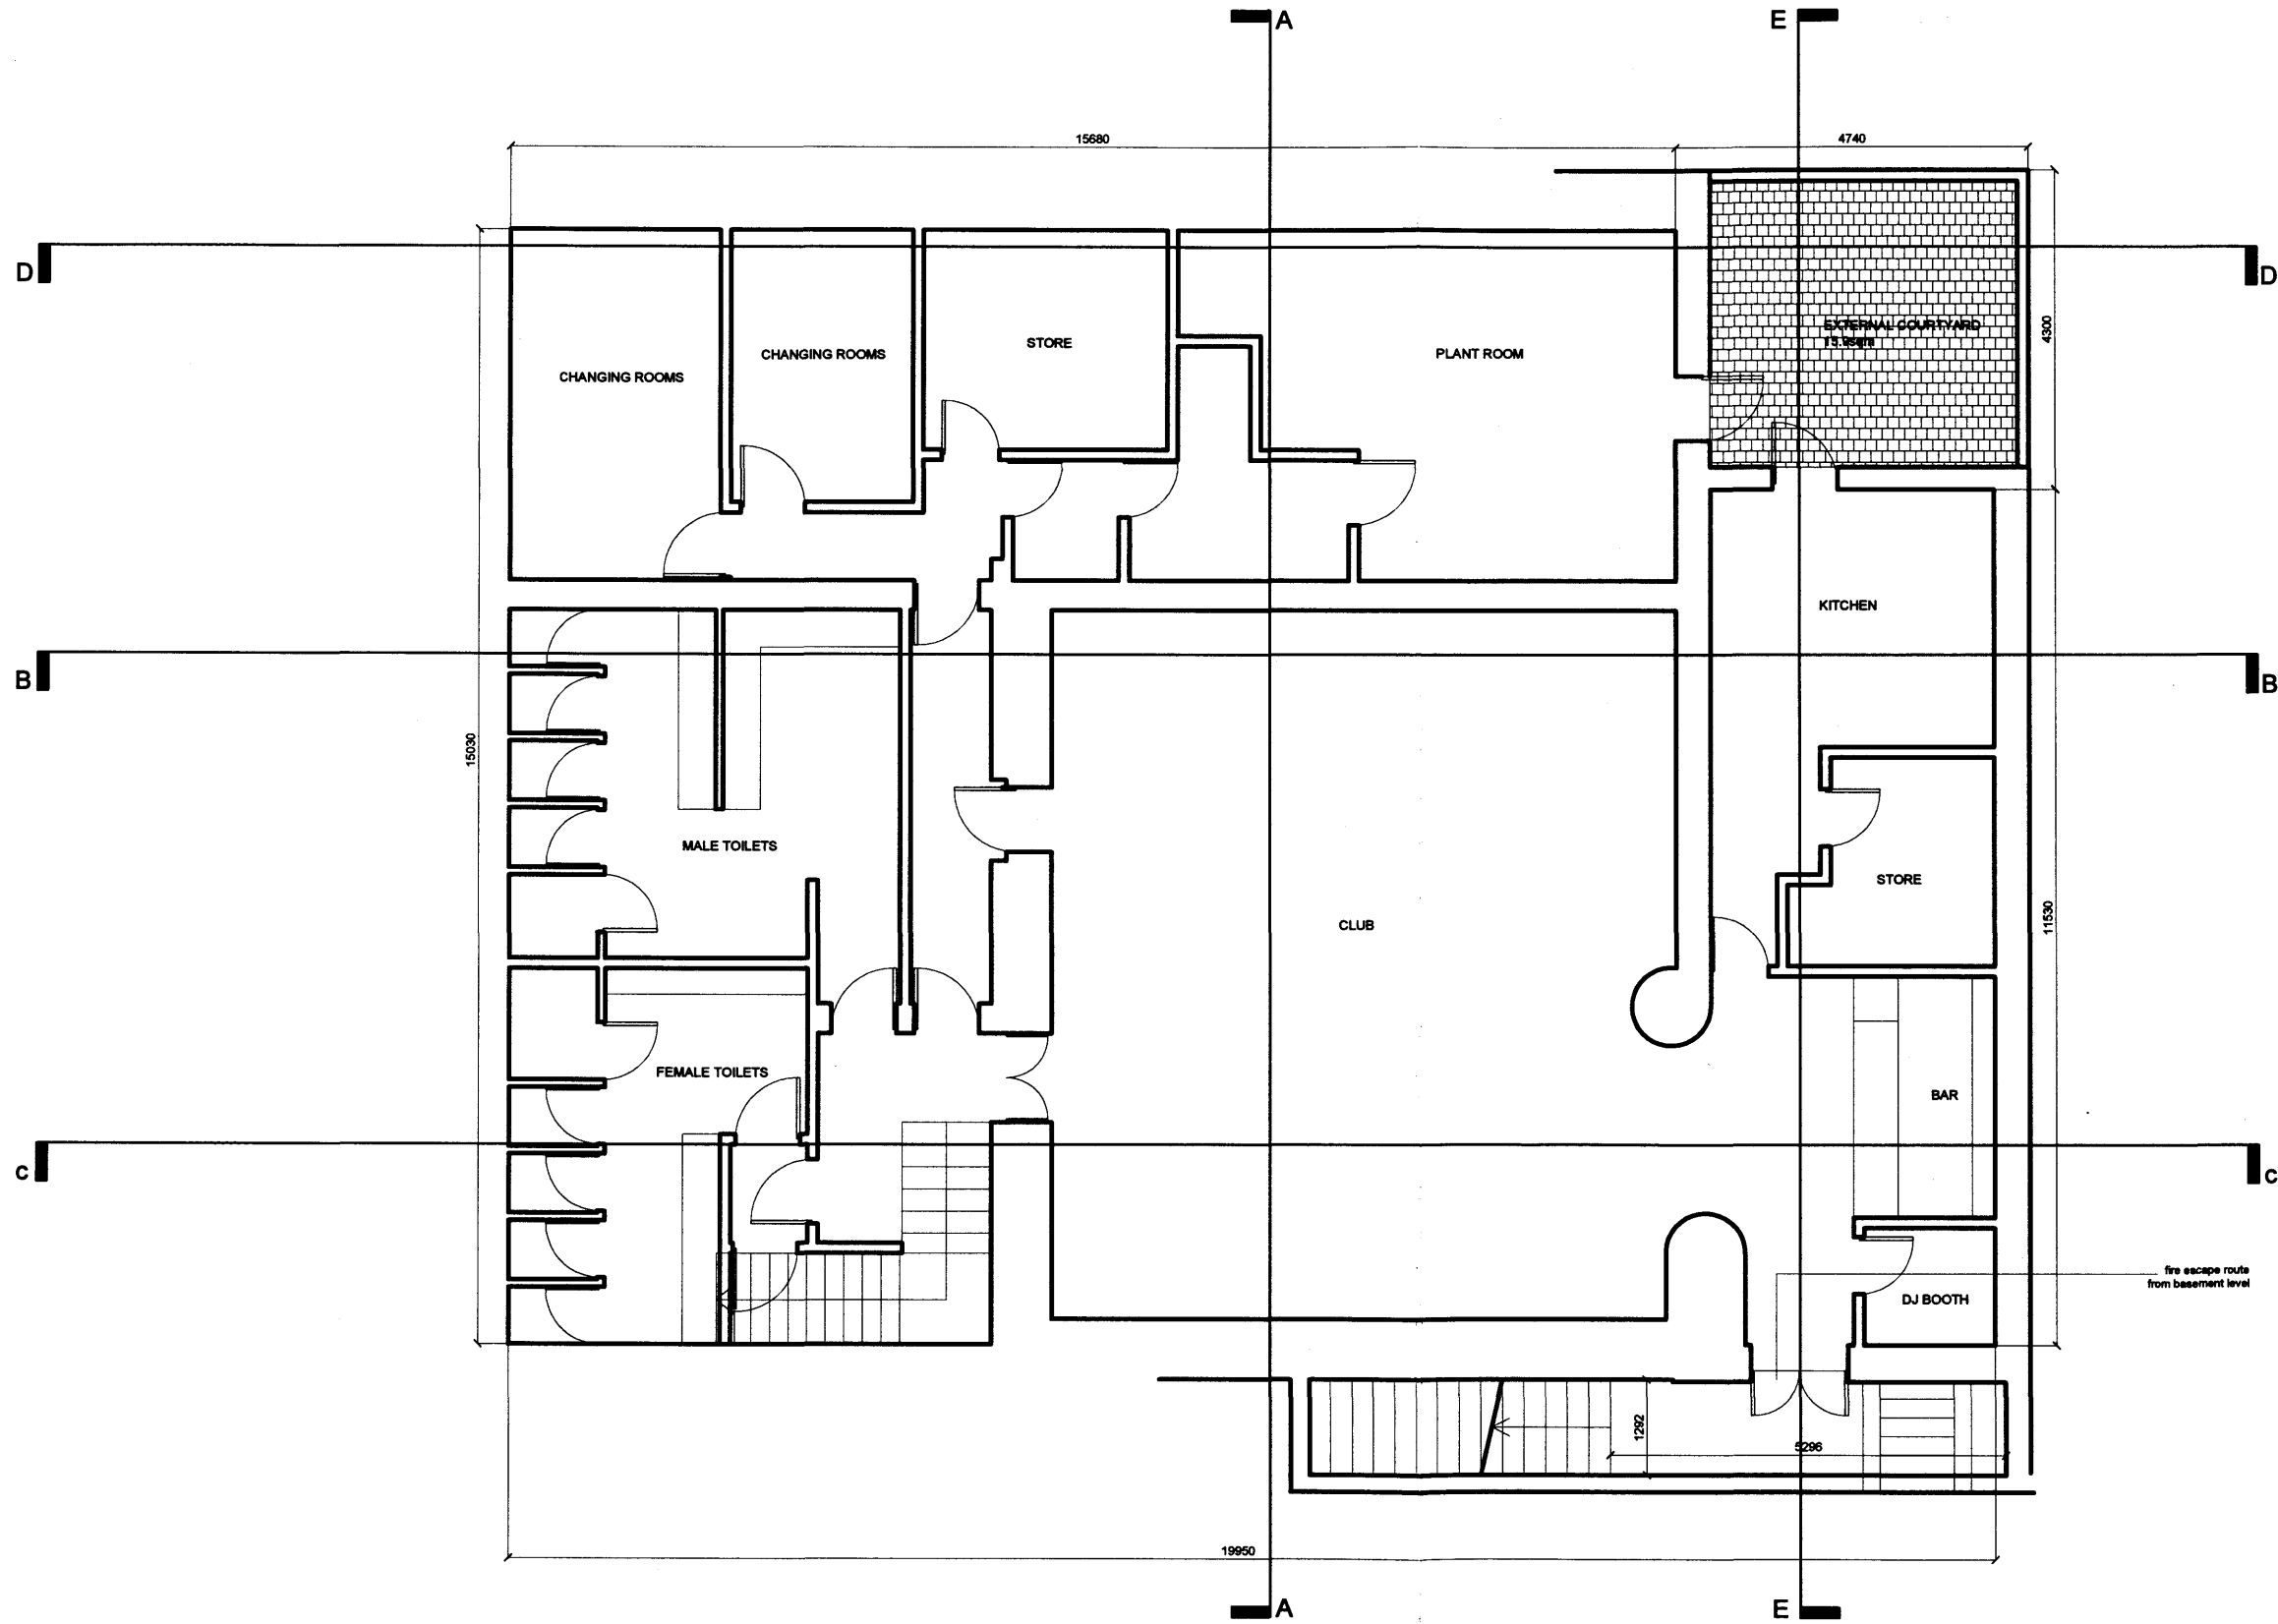

<b>Martin Evans Architects</b> 18 Charlotte Road London EC2A 3PB tel 020 7729 2474	
<b>JOB</b> 34 -38 Eversholt Street Camden London NW1 1DA	
<b>TITLE</b> Existing Basement Plan	
<b>DATE</b>	06.08.2009
<b>SCALE</b>	1:100 @ A3
<b>DRAWN BY</b>	DY/KD
<b>CHECKED BY</b>	
<b>DRAWING NO.</b>	EVSH-EX-01-B


 


NOTES

DO NOT SCALE FROM THIS DRAWING

**EXISTING**

**Revisions:**  
**Rev A:** 14.04.10 Amendments following site visit, section lines and notes added. KD  
**Rev B:** 26.05.10 External fire escape staircase from basement updated following site visit. KD

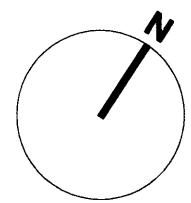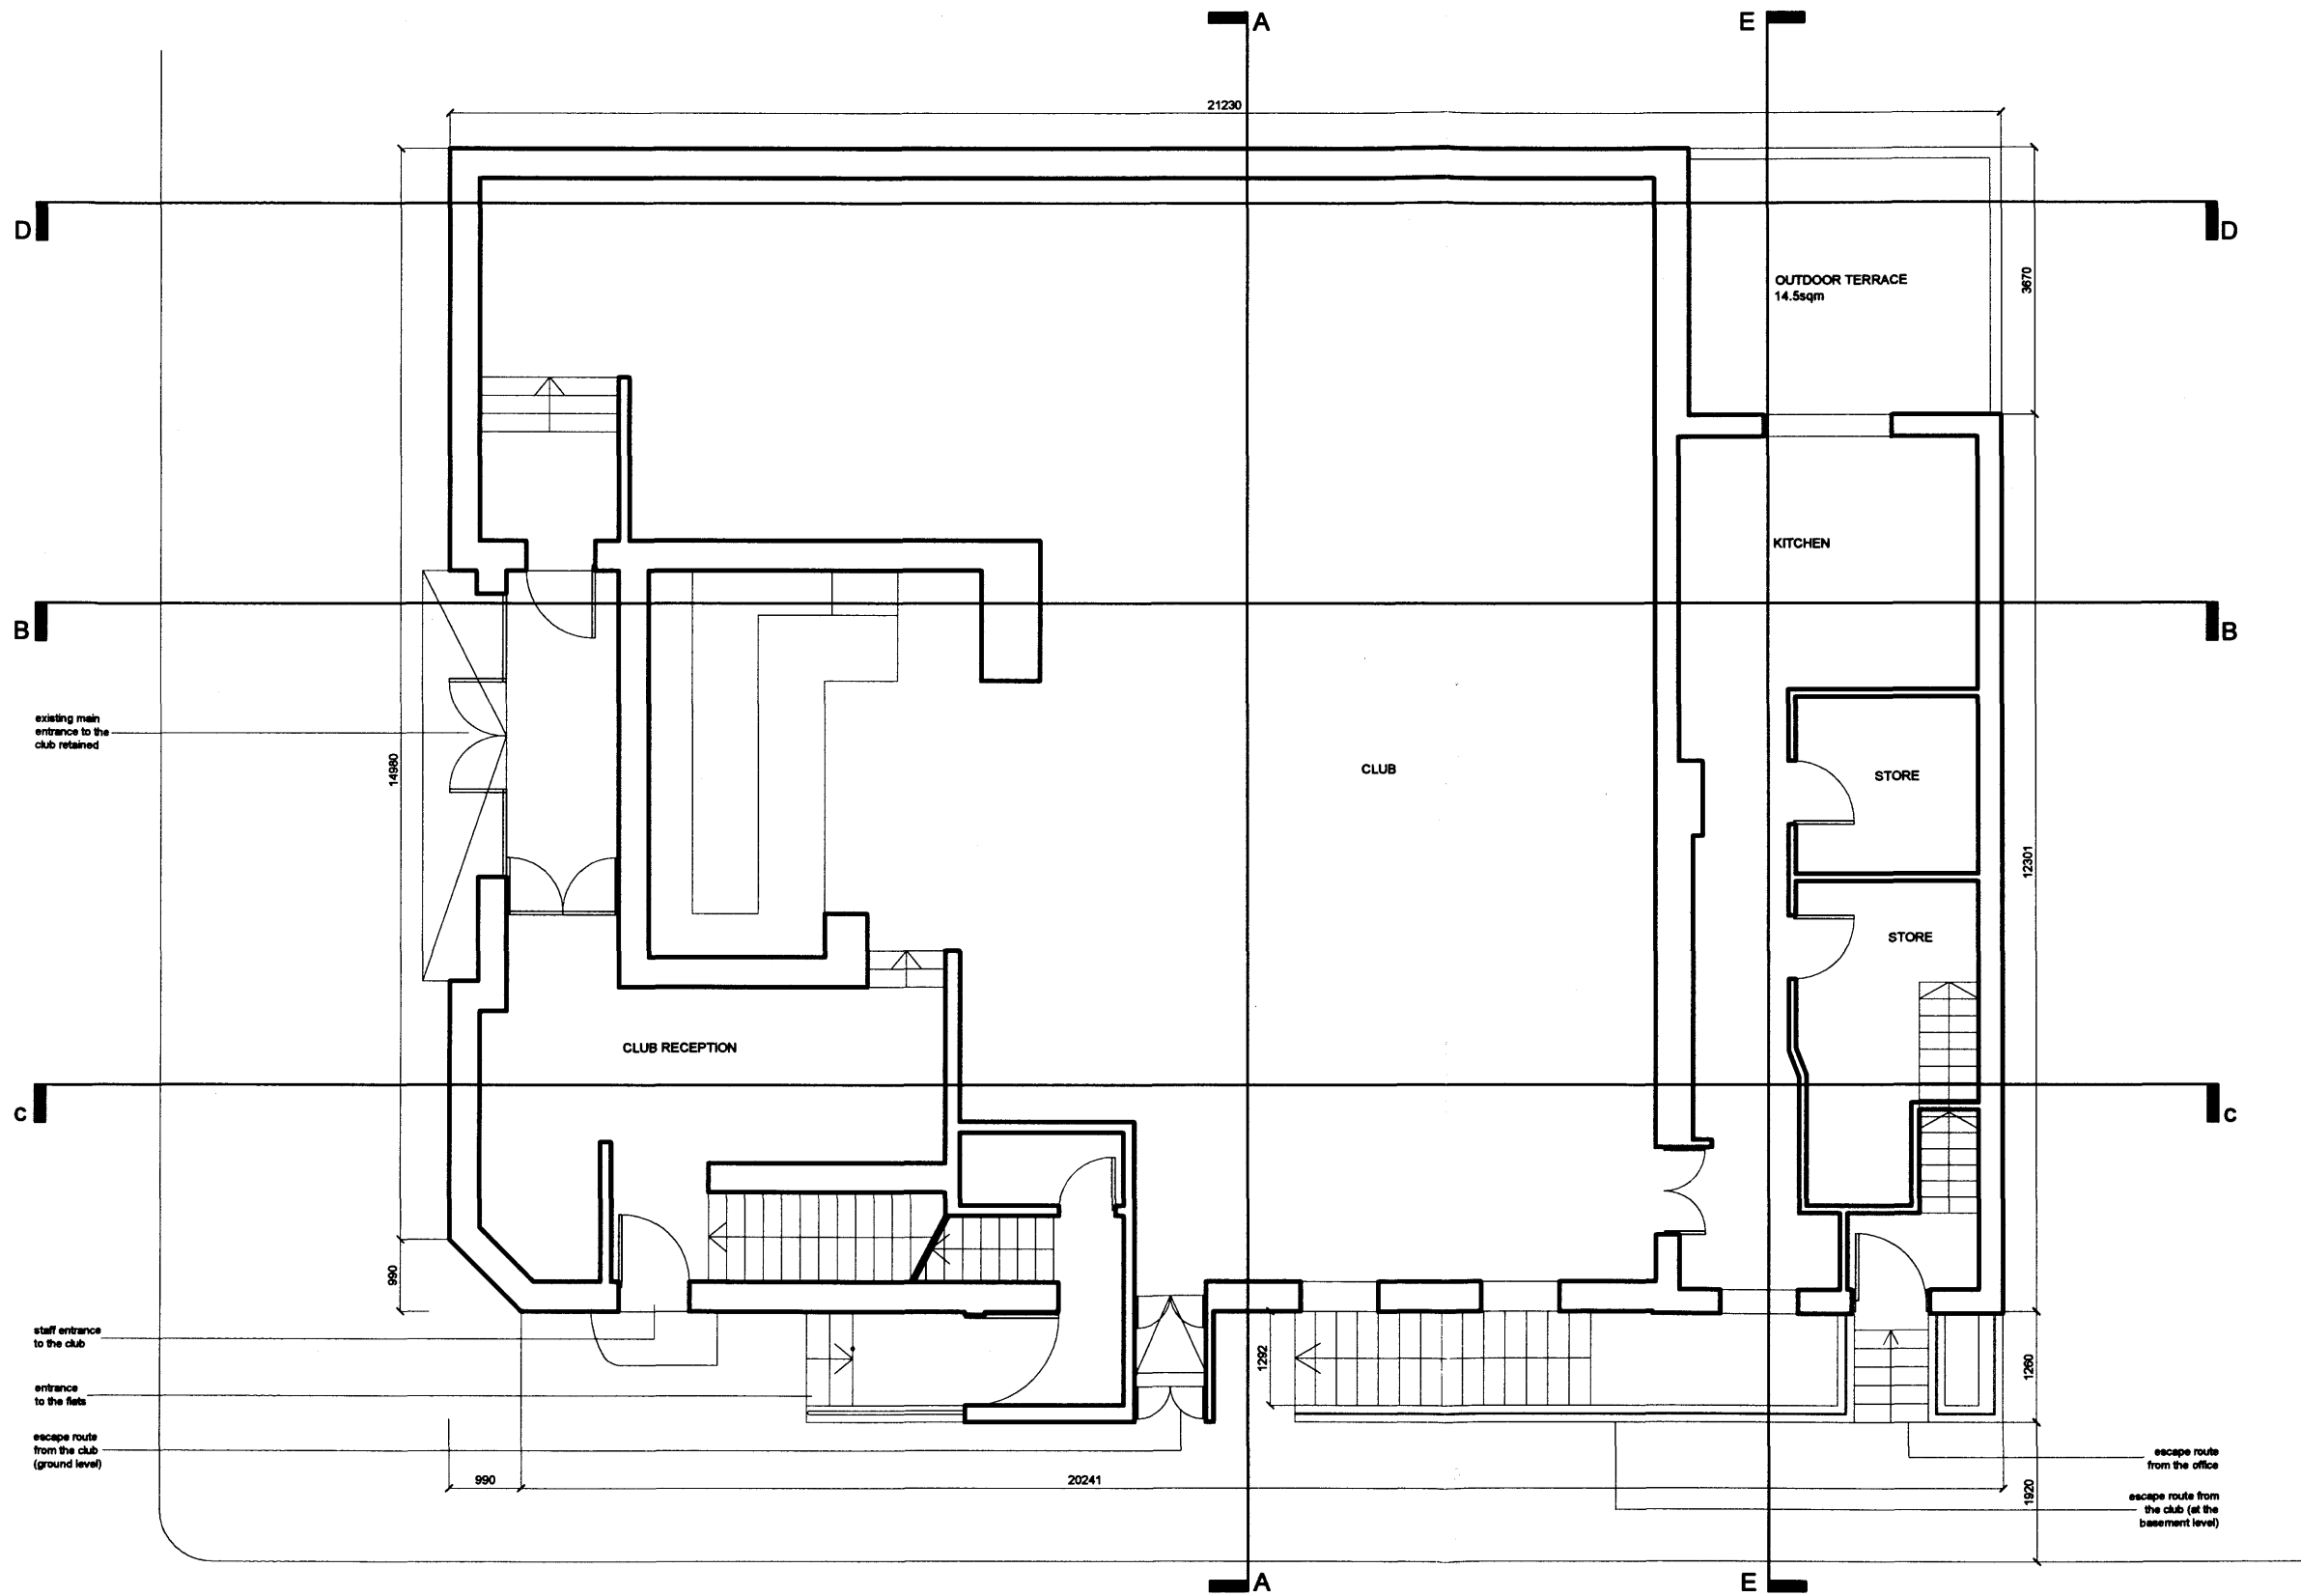

<b>Martin Evans</b> Architects ©	
18 Charlotte Road London EC2A 3PB tel 020 7729 2474	
<b>JOB</b> 34 -38 Eversholt Street Camden London NW1 1DA	
<b>TITLE</b> Existing Ground Floor Plan	
<b>DATE</b>	06.08.2009
<b>SCALE</b>	1:100 @ A3
<b>DRAWN BY</b>	DY/KD
<b>CHECKED BY</b>	
<b>DRAWING NO.</b>	EVSH-EX-02-B





NOTES

DO NOT SCALE FROM THIS DRAWING

**EXISTING**

**Revisions:**  
 Rev A: 03.02.10: Amendments following site visit.  
 Rev B: 14.04.10 Further amendments, section lines and notes added. KD

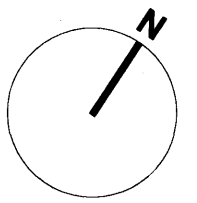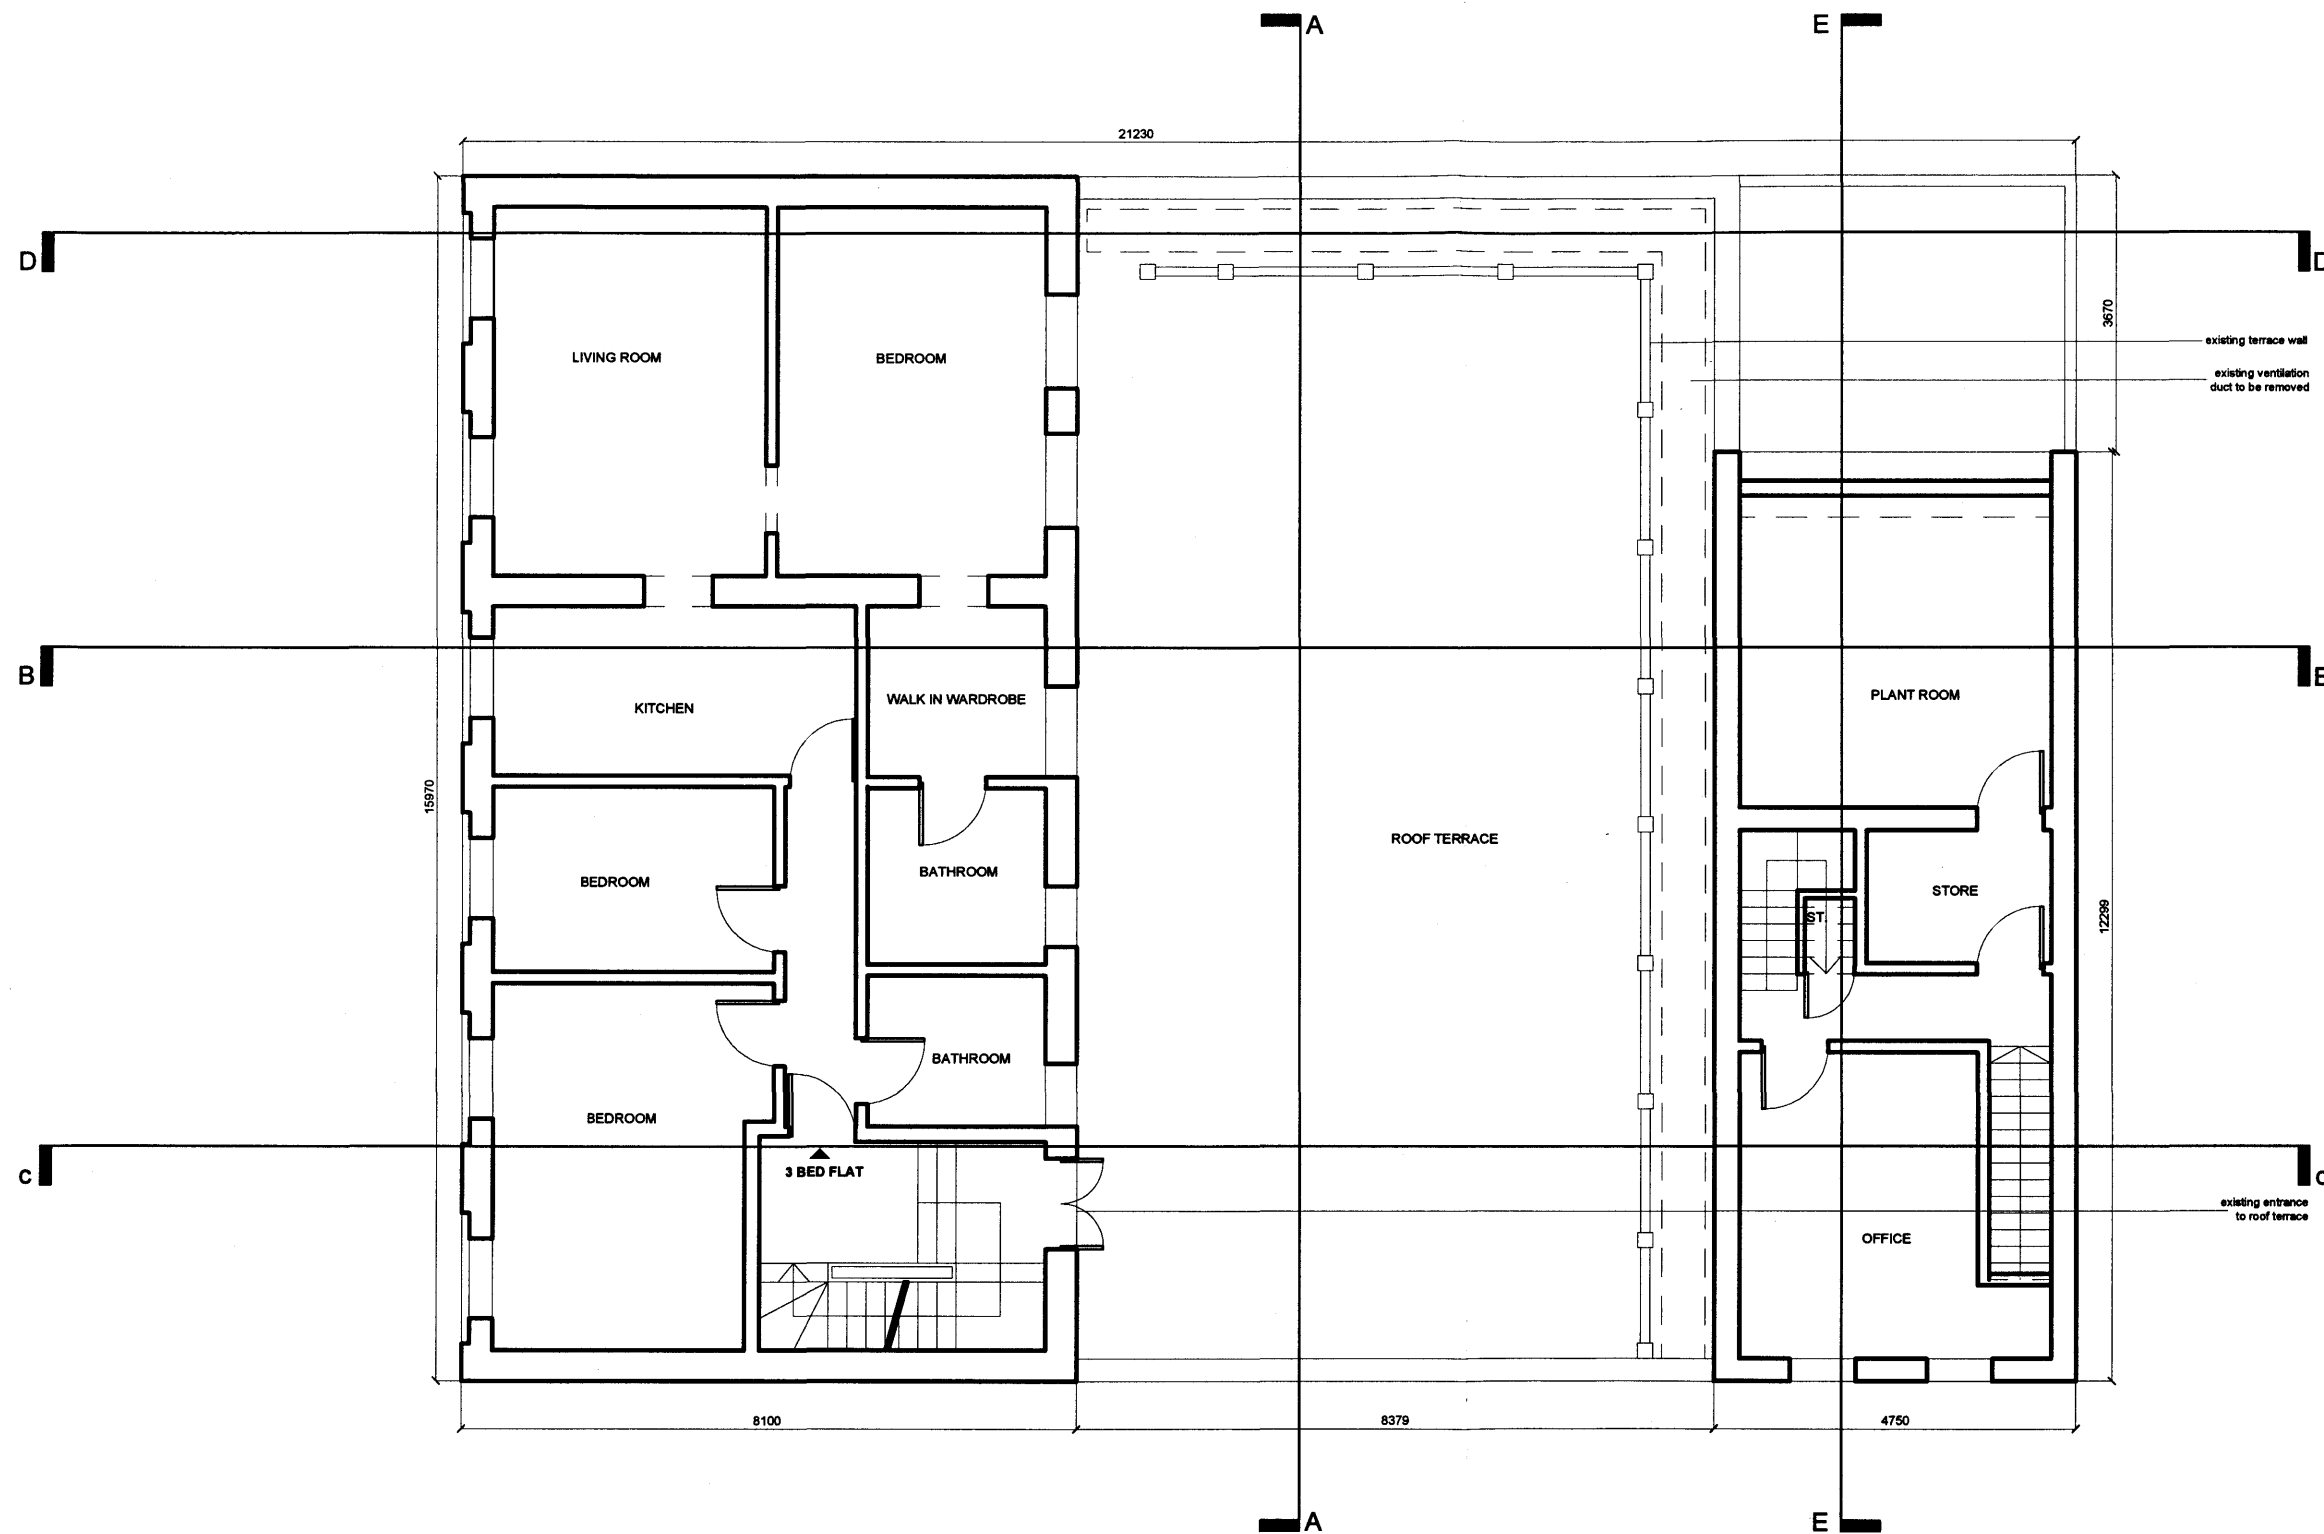


**Martin Evans**  
 Architects ©

18 Charlotte Road  
 London EC2A 3PB  
 tel 020 7729 2474

**JOB**  
 34 -38 Eversholt Street  
 Camden  
 London  
 NW1 1DA

**TITLE**  
 Existing First Floor Plan

<b>DATE</b>	06.08.2009
<b>SCALE</b>	1:100 @ A3
<b>DRAWN BY</b>	DY/KD
<b>CHECKED BY</b>	
<b>DRAWING NO.</b>	EVSH-EX-03-B


 


NOTES


DO NOT SCALE FROM THIS DRAWING

**EXISTING**

**Revisions:**  
 Rev A: 03.02.10: Amendments following site visit.  
 Rev B: 14.04.10 Further amendments, section lines and notes added. KD

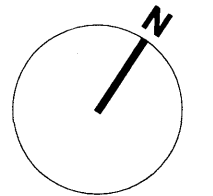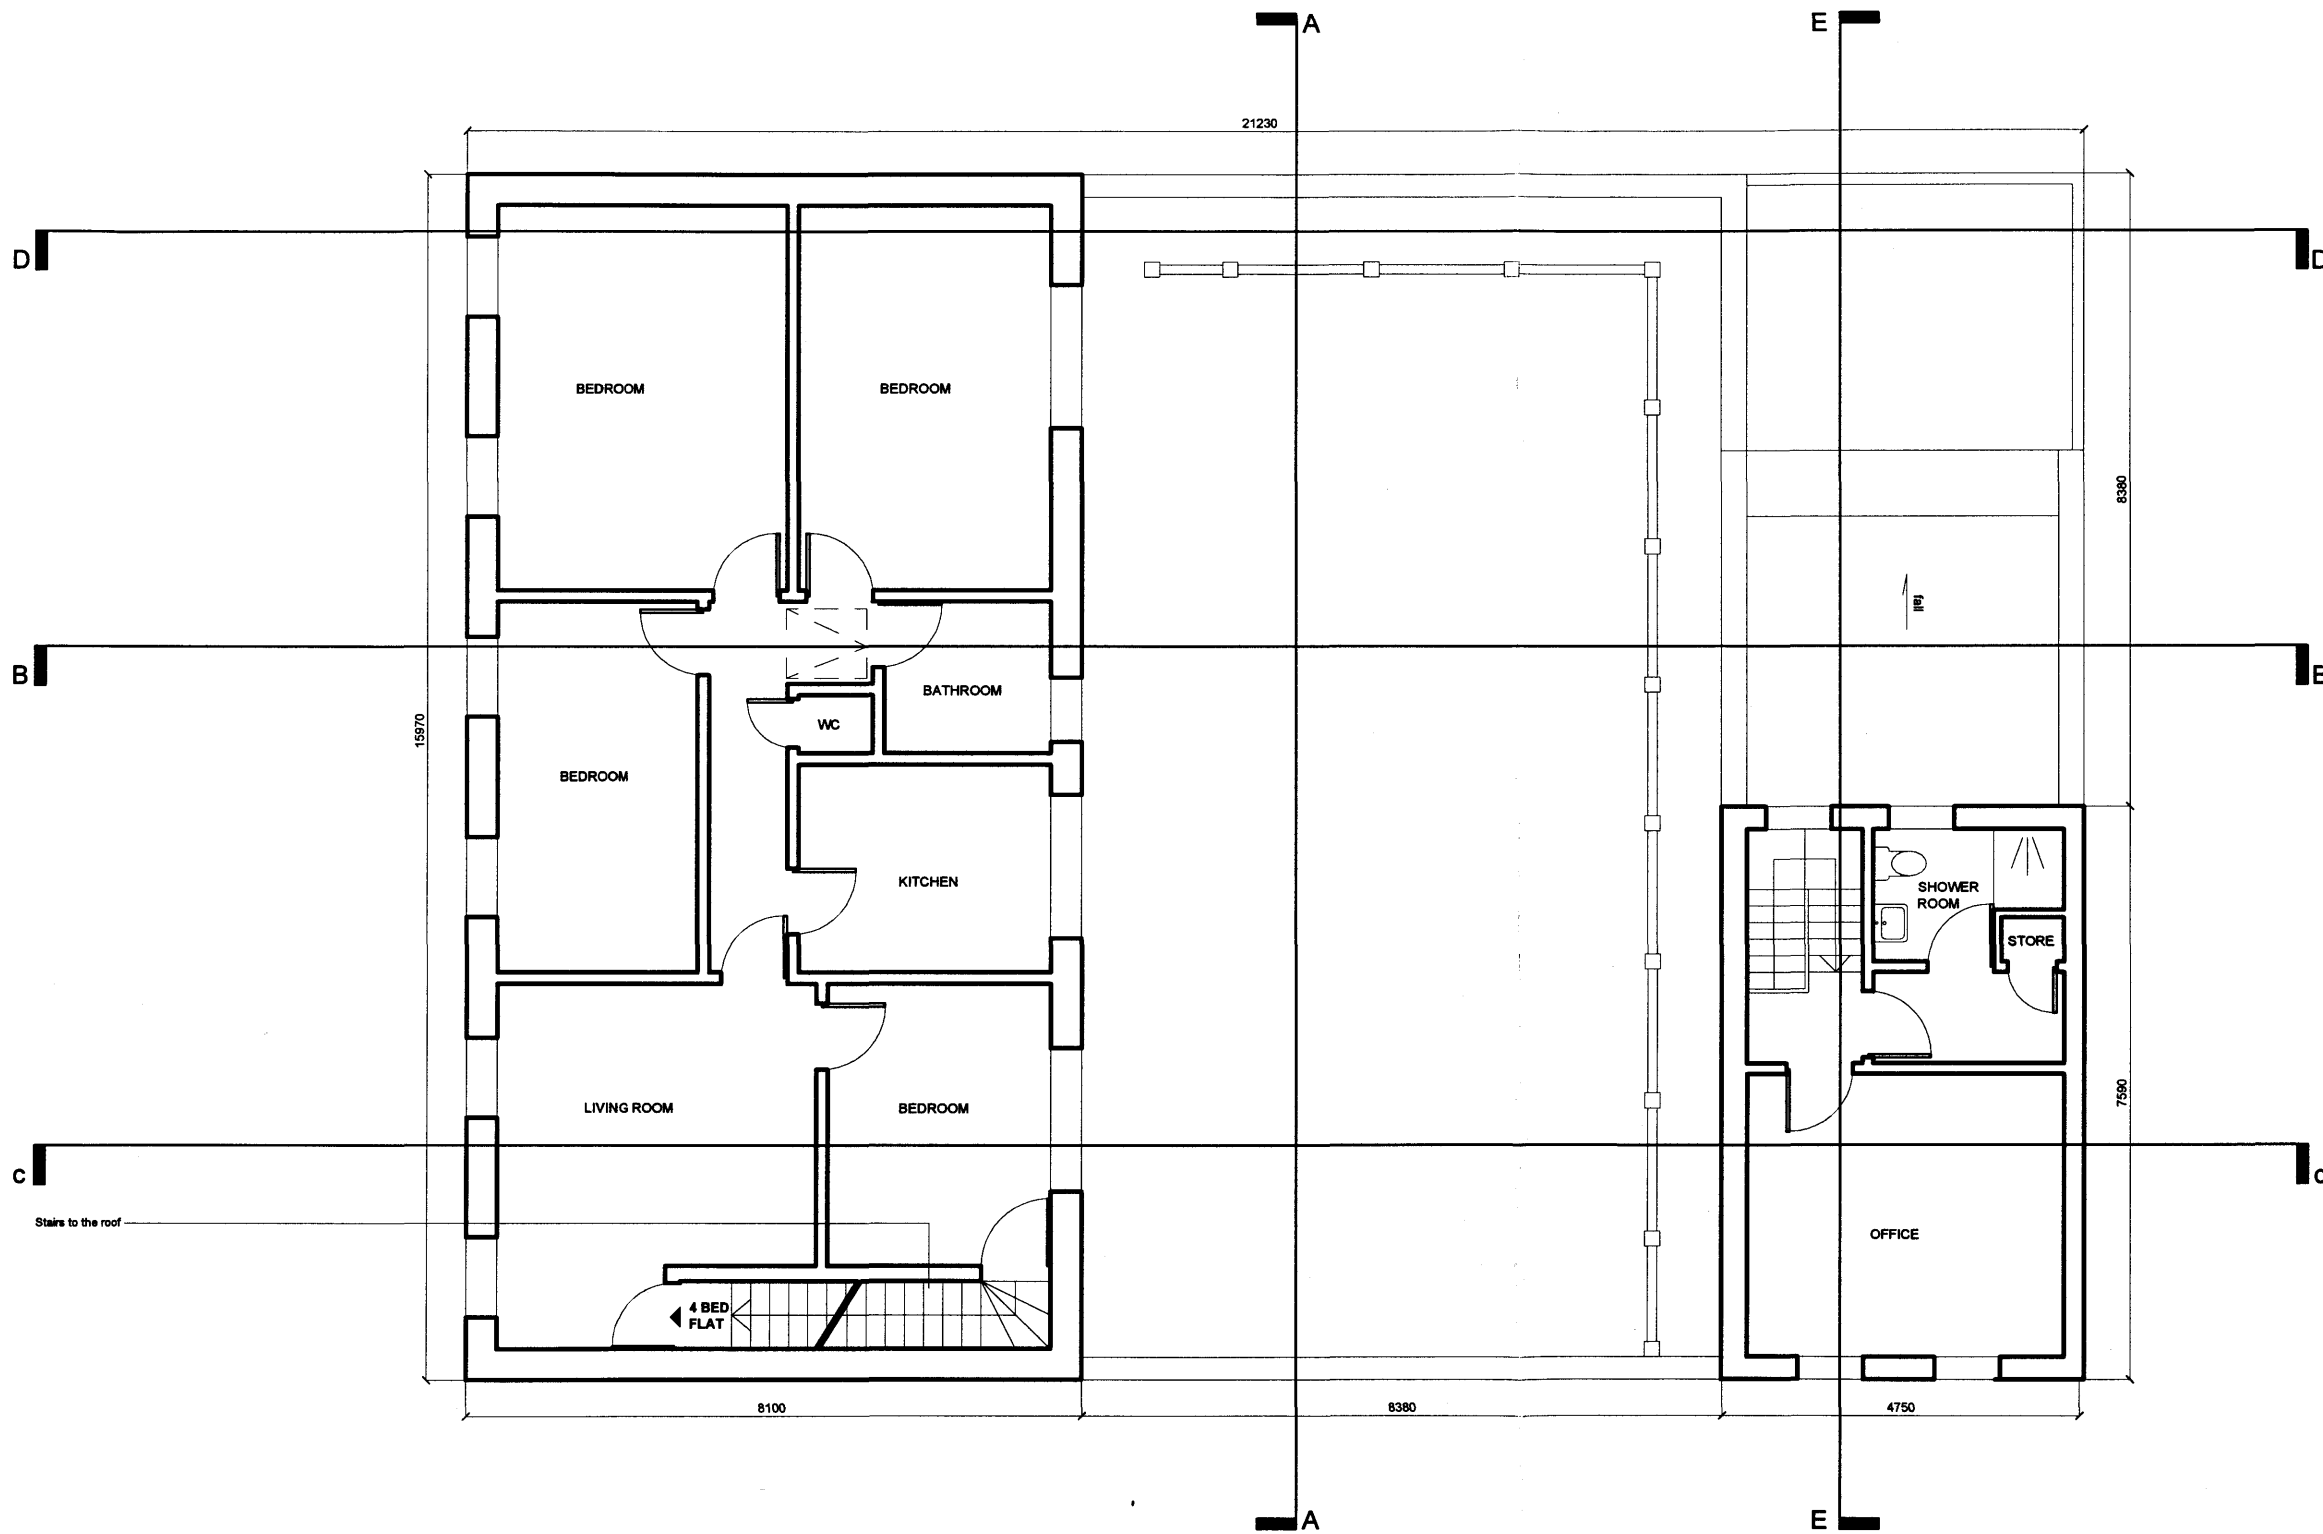

<b>Martin Evans</b> Architects ©	
18 Charlotte Road London EC2A 3PB tel 020 7729 2474	
<b>JOB</b> 34 -38 Eversholt Street Camden London NW1 1DA	
<b>TITLE</b> Existing Second Floor Plan	
<b>DATE</b>	06.08.2009
<b>SCALE</b>	1:100 @ A3
<b>DRAWN BY</b>	DY/KD
<b>CHECKED BY</b>	
<b>DRAWING NO.</b>	EVSH-EX-04-B


 


NOTES

DO NOT SCALE FROM THIS DRAWING

### EXISTING

**Revisions:**  
Rev A: 03.02.10: Amendments following site visit.  
Rev B: 14.04.10 Further amendments, section lines added. KD

 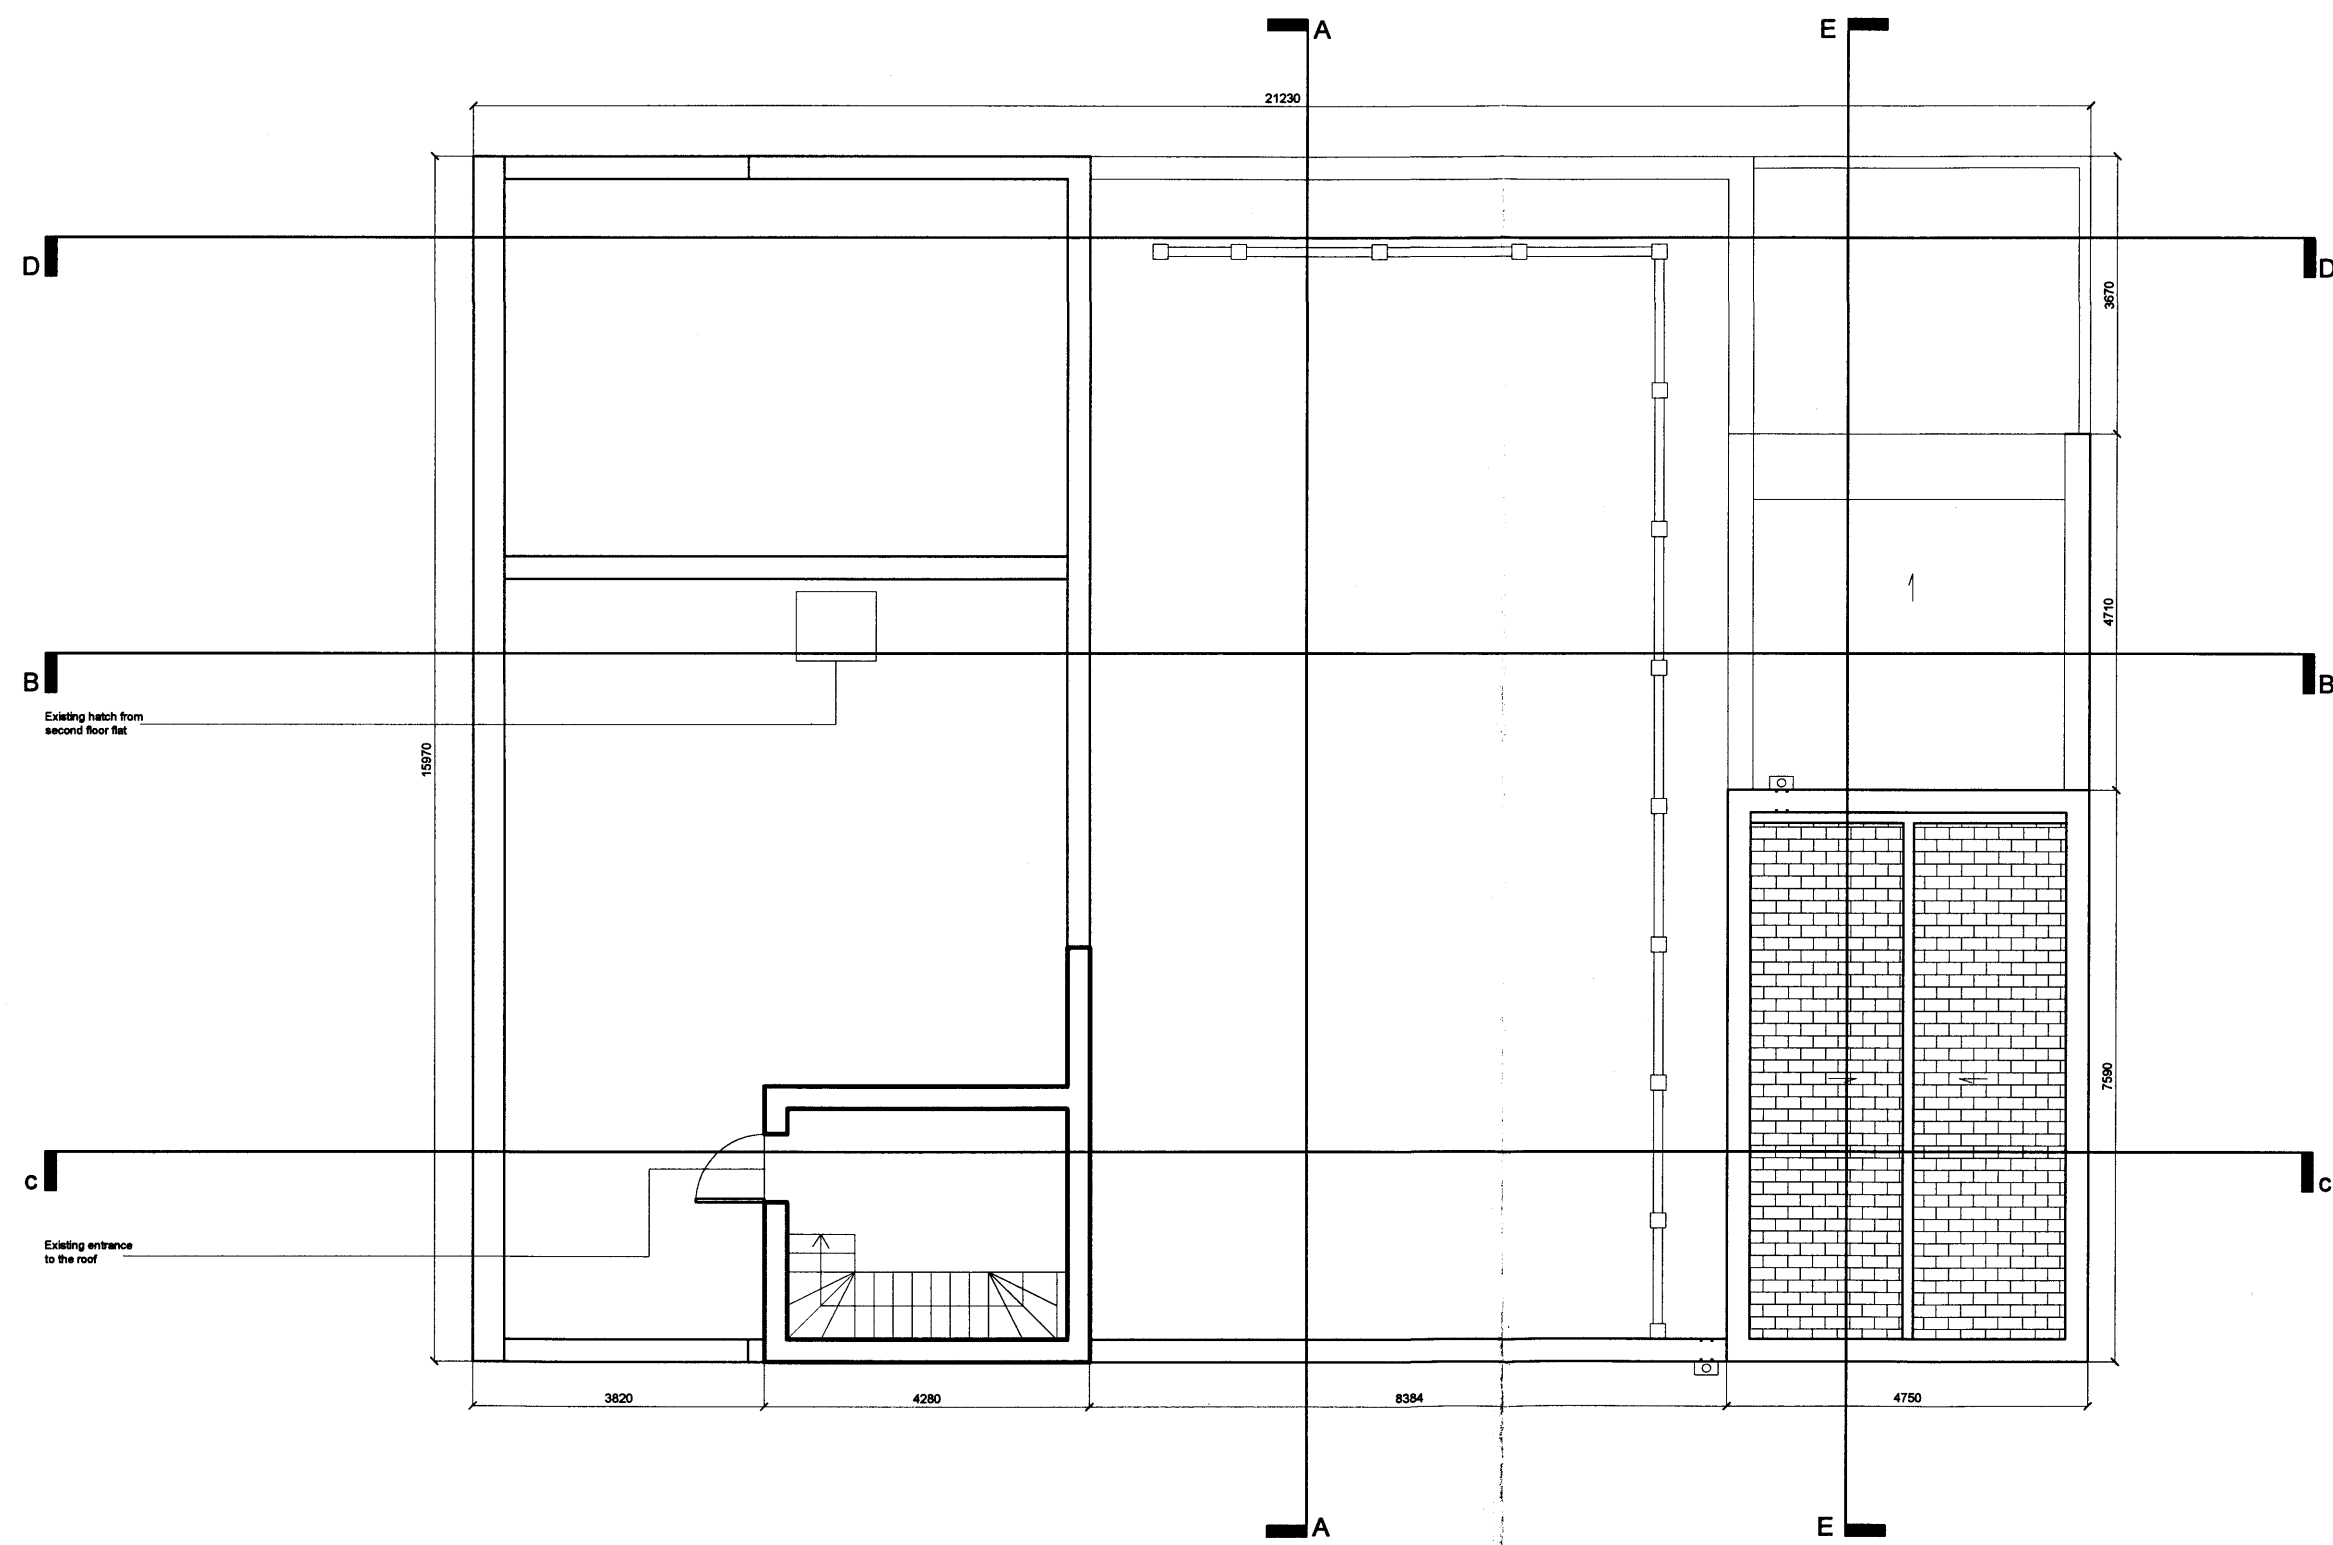

<b>Martin Evans Architects</b> 18 Charlotte Road London EC2A 3PB tel 020 7729 2474	
<b>JOB</b> 34 -38 Eversholt Street Camden London NW1 1DA	
<b>TITLE</b> Existing Roof Plan	
<b>DATE</b>	06.08.2009
<b>SCALE</b>	1:100 @ A3
<b>DRAWN BY</b>	DY/KD
<b>CHECKED BY</b>	
<b>DRAWING NO.</b>	EVSH-EX-05-B

NOTES


DO NOT SCALE FROM THIS DRAWING

**EXISTING**

**Revisions:**  
 Rev A: 03.02.10: Amendments following site visit, levels updated, information on adjacent buildings added.  
 Rev B: 14.04.10 Information updated. KD  
 Rev C: 26.05.10 External fire escape staircase updated following site visit. KD



<b>Martin Evans</b> Architects ©	
18 Charlotte Road London EC2A 3PB tel 020 7729 2474	
<b>JOB</b> 34 -38 Eversholt Street Camden London NW1 1DA	
<b>TITLE</b> Existing Section A-A	
<b>DATE</b>	06.08.2009
<b>SCALE</b>	1:100 @ A3
<b>DRAWN BY</b>	DY/KD
<b>CHECKED BY</b>	
<b>DRAWING NO.</b>	EVSH-EX-06-C

 


NOTES

DO NOT SCALE FROM THIS DRAWING

**EXISTING**

**Revisions:**  
 Rev A: 03.02.10: Amendments following site visit, levels updated, information on adjacent buildings added.  
 Rev B: 14.04.10 Information added. KD

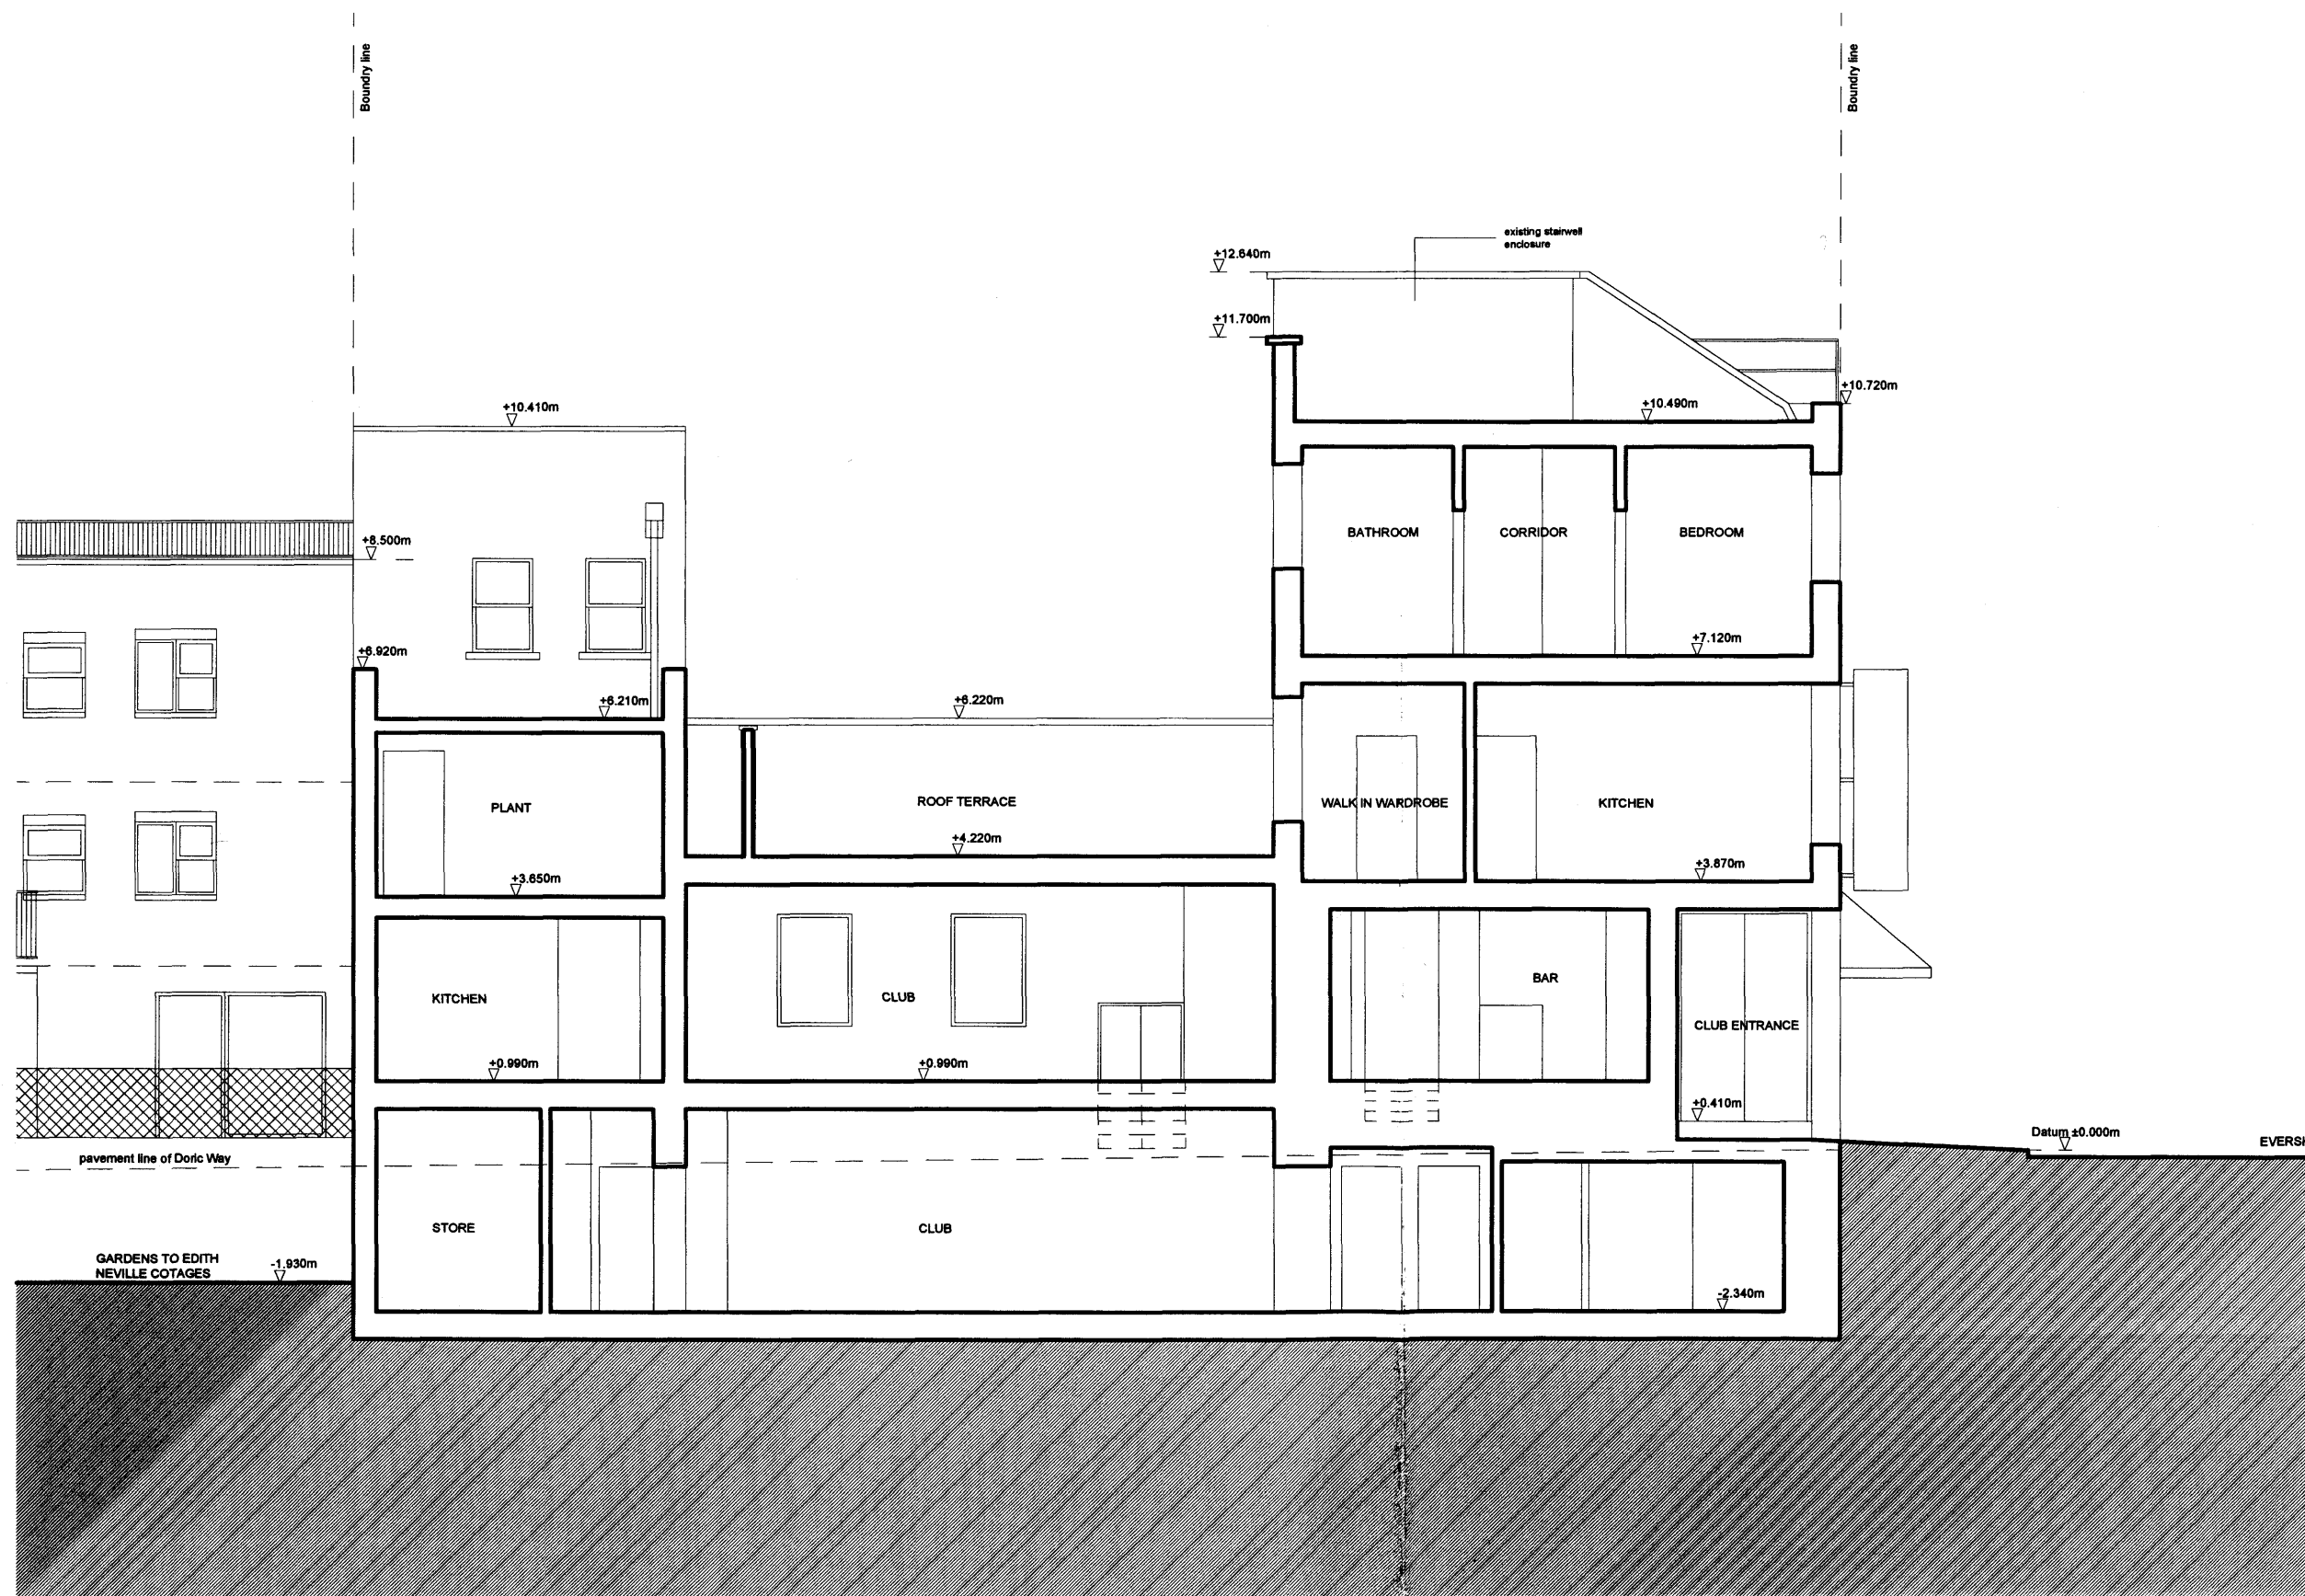


**Martin Evans**  
 Architects ©

18 Charlotte Road  
 London EC2A 3PB  
 tel 020 7729 2474

**JOB**  
 34 -38 Eversholt Street  
 Camden  
 London  
 NW1 1DA

**TITLE**  
 Existing Section B-B

<b>DATE</b>	06.08.2009
<b>SCALE</b>	1:100 @ A3
<b>DRAWN BY</b>	DY/KD
<b>CHECKED BY</b>	
<b>DRAWING NO.</b>	EVSH-EX-07-B

 

NOTES

DO NOT SCALE FROM THIS DRAWING

**EXISTING**

**Revisions:**

Rev A: 03.02.10: Amendments following site visit, levels updated, information on adjacent buildings added.

Rev B: 14.04.10 Information added. KD



<b>Martin Evans Architects</b> 18 Charlotte Road London EC2A 3PB tel 020 7729 2474	
<b>JOB</b> 34 -38 Eversholt Street Camden London NW1 1DA	
<b>TITLE</b> Existing Front Elevation	
<b>DATE</b>	06.08.2009
<b>SCALE</b>	1:100 @ A3
<b>DRAWN BY</b>	DY/KD
<b>CHECKED BY</b>	
<b>DRAWING NO.</b>	EVSH-EX-08-B



NOTES

DO NOT SCALE FROM THIS DRAWING


### EXISTING

**Revisions:**

Rev A: 03.02.10: Amendments following site visit, levels updated, information on adjacent buildings added.

Rev B: 14.04.10 Information added. KD

Rev C: 26.05.10 Elevation updated following site visit. KD

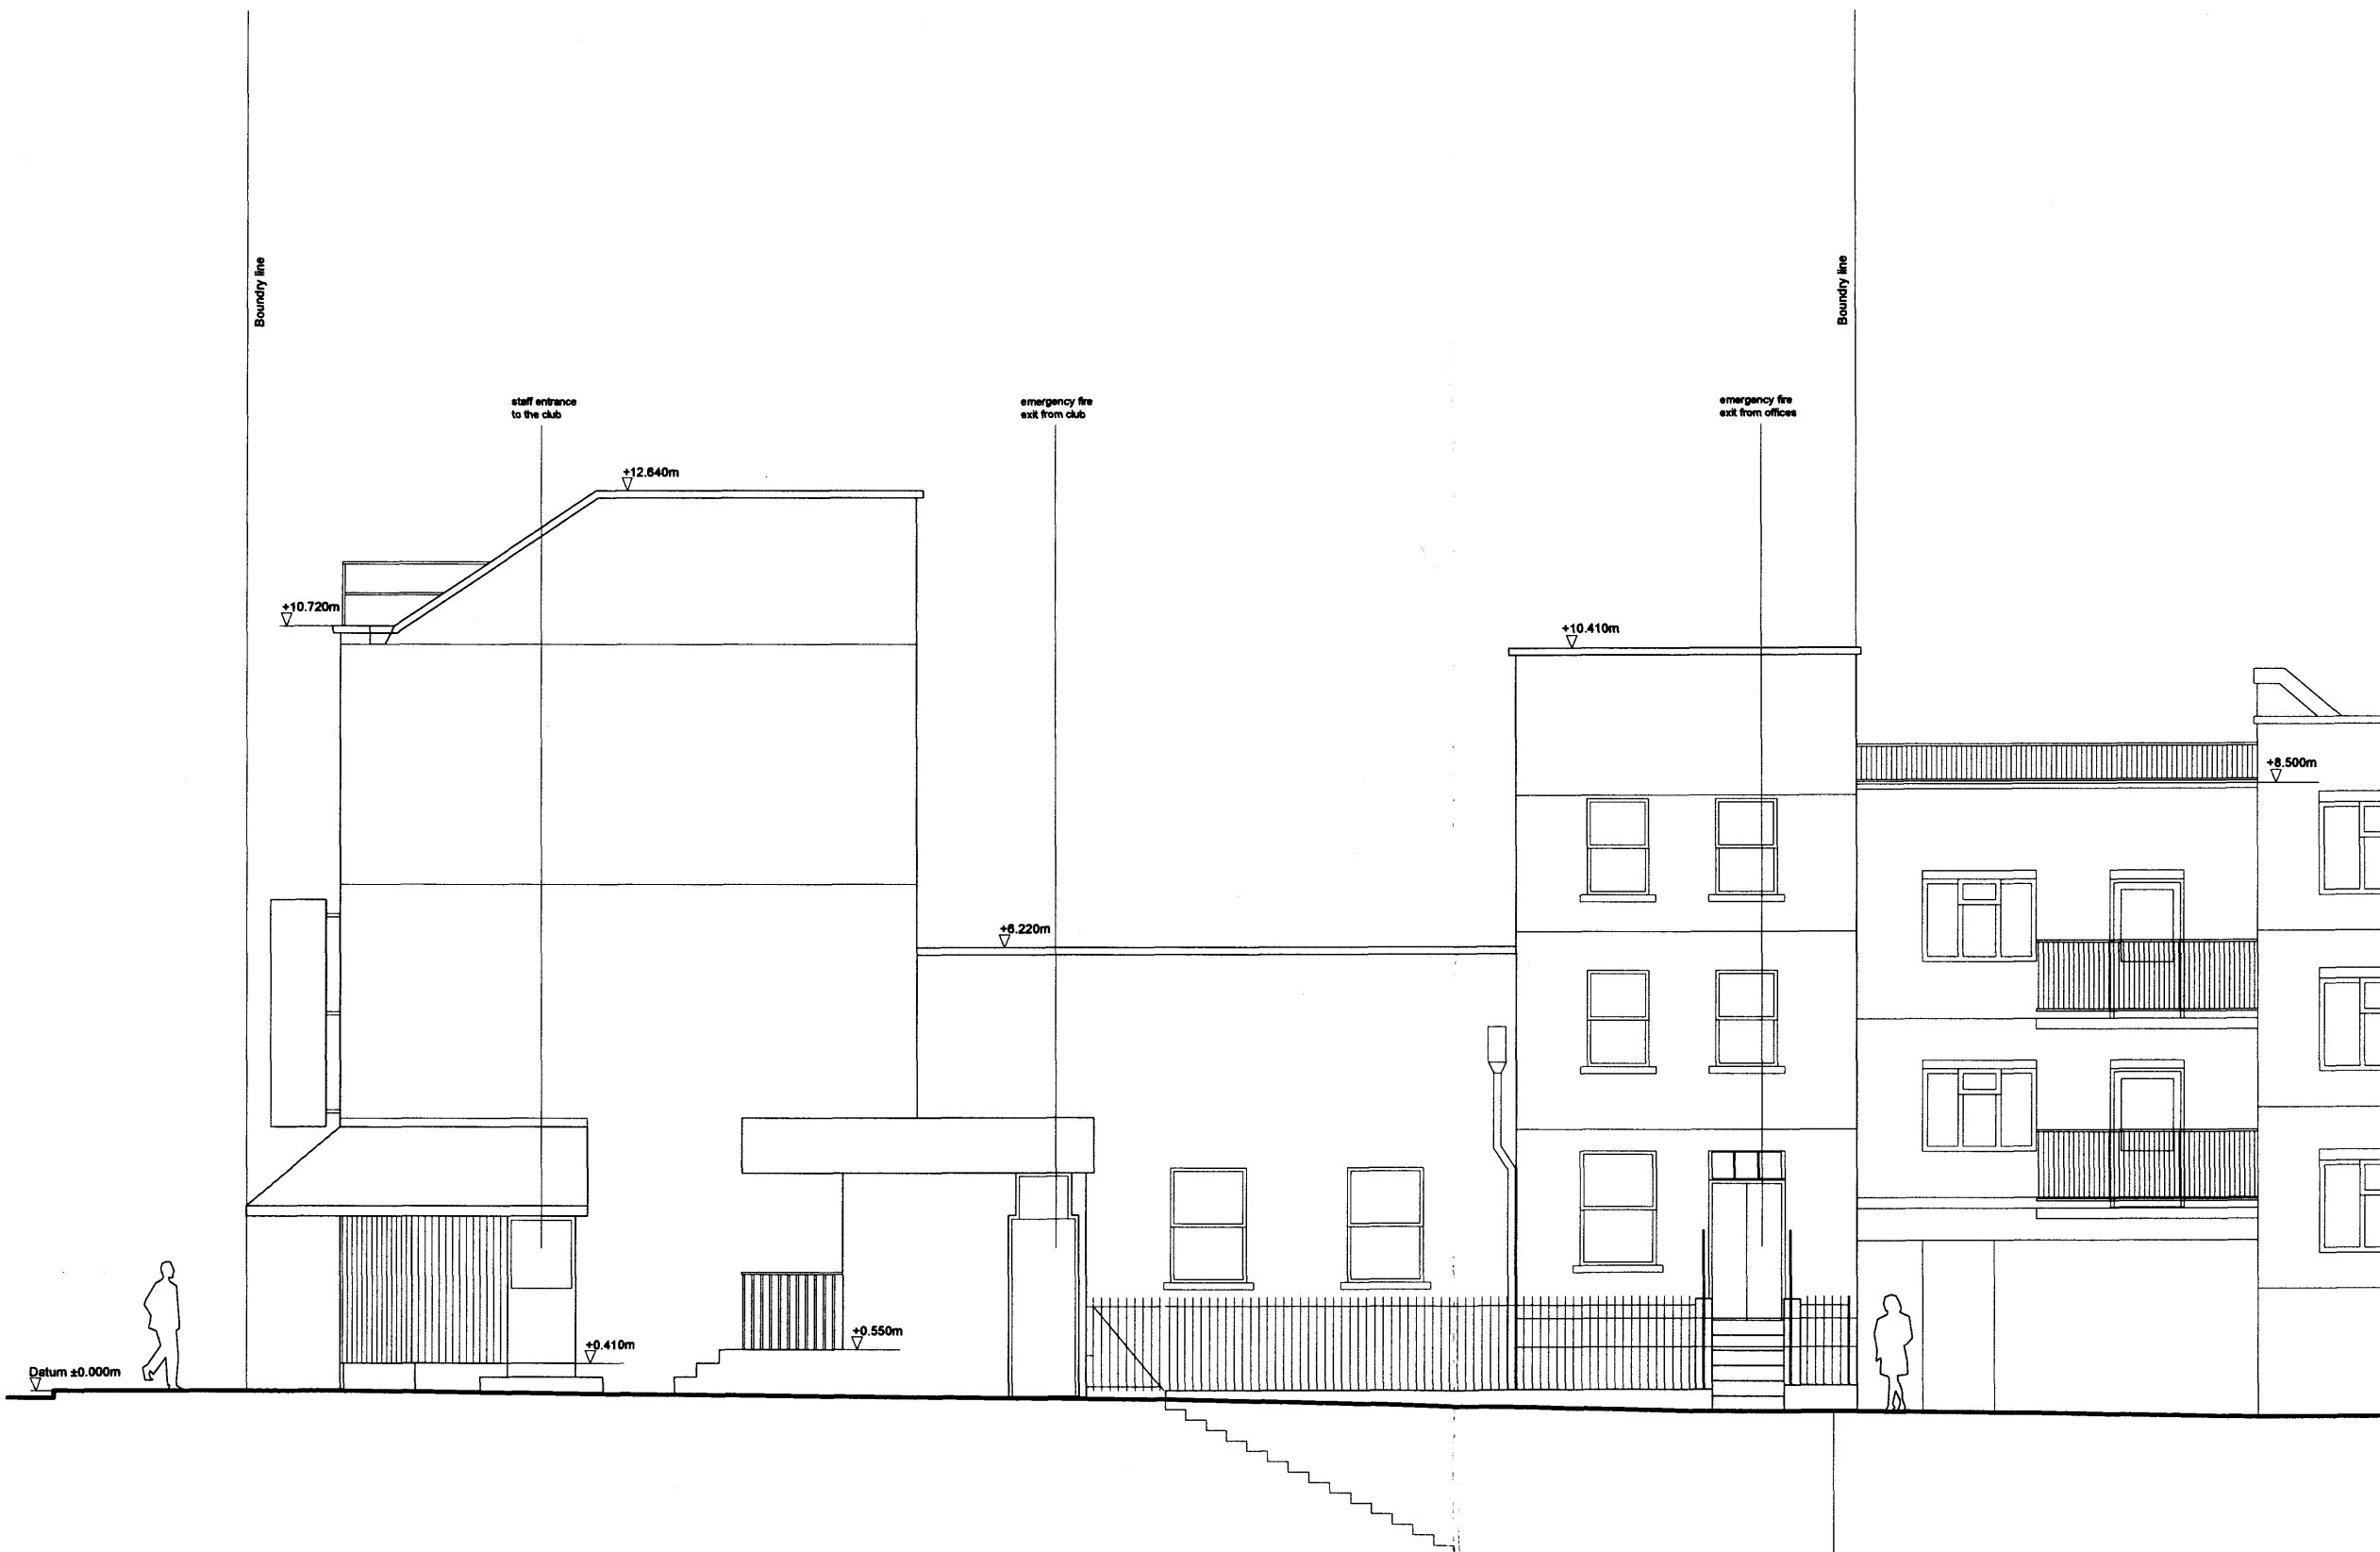

**Martin Evans**  
 Architects ©  
 18 Charlotte Road  
 London EC2A 3PB  
 tel 020 7729 2474


**JOB**  
 34 -38 Eversholt Street  
 Camden  
 London  
 NW1 1DA

**TITLE**  
 Existing Side Elevation

<b>DATE</b>	06.08.2009
<b>SCALE</b>	1:100 @ A3
<b>DRAWN BY</b>	DY/KD
<b>CHECKED BY</b>	
<b>DRAWING NO.</b>	EVSH-EX-09-C




**SITE SECTION 1, SCALE 1:200**

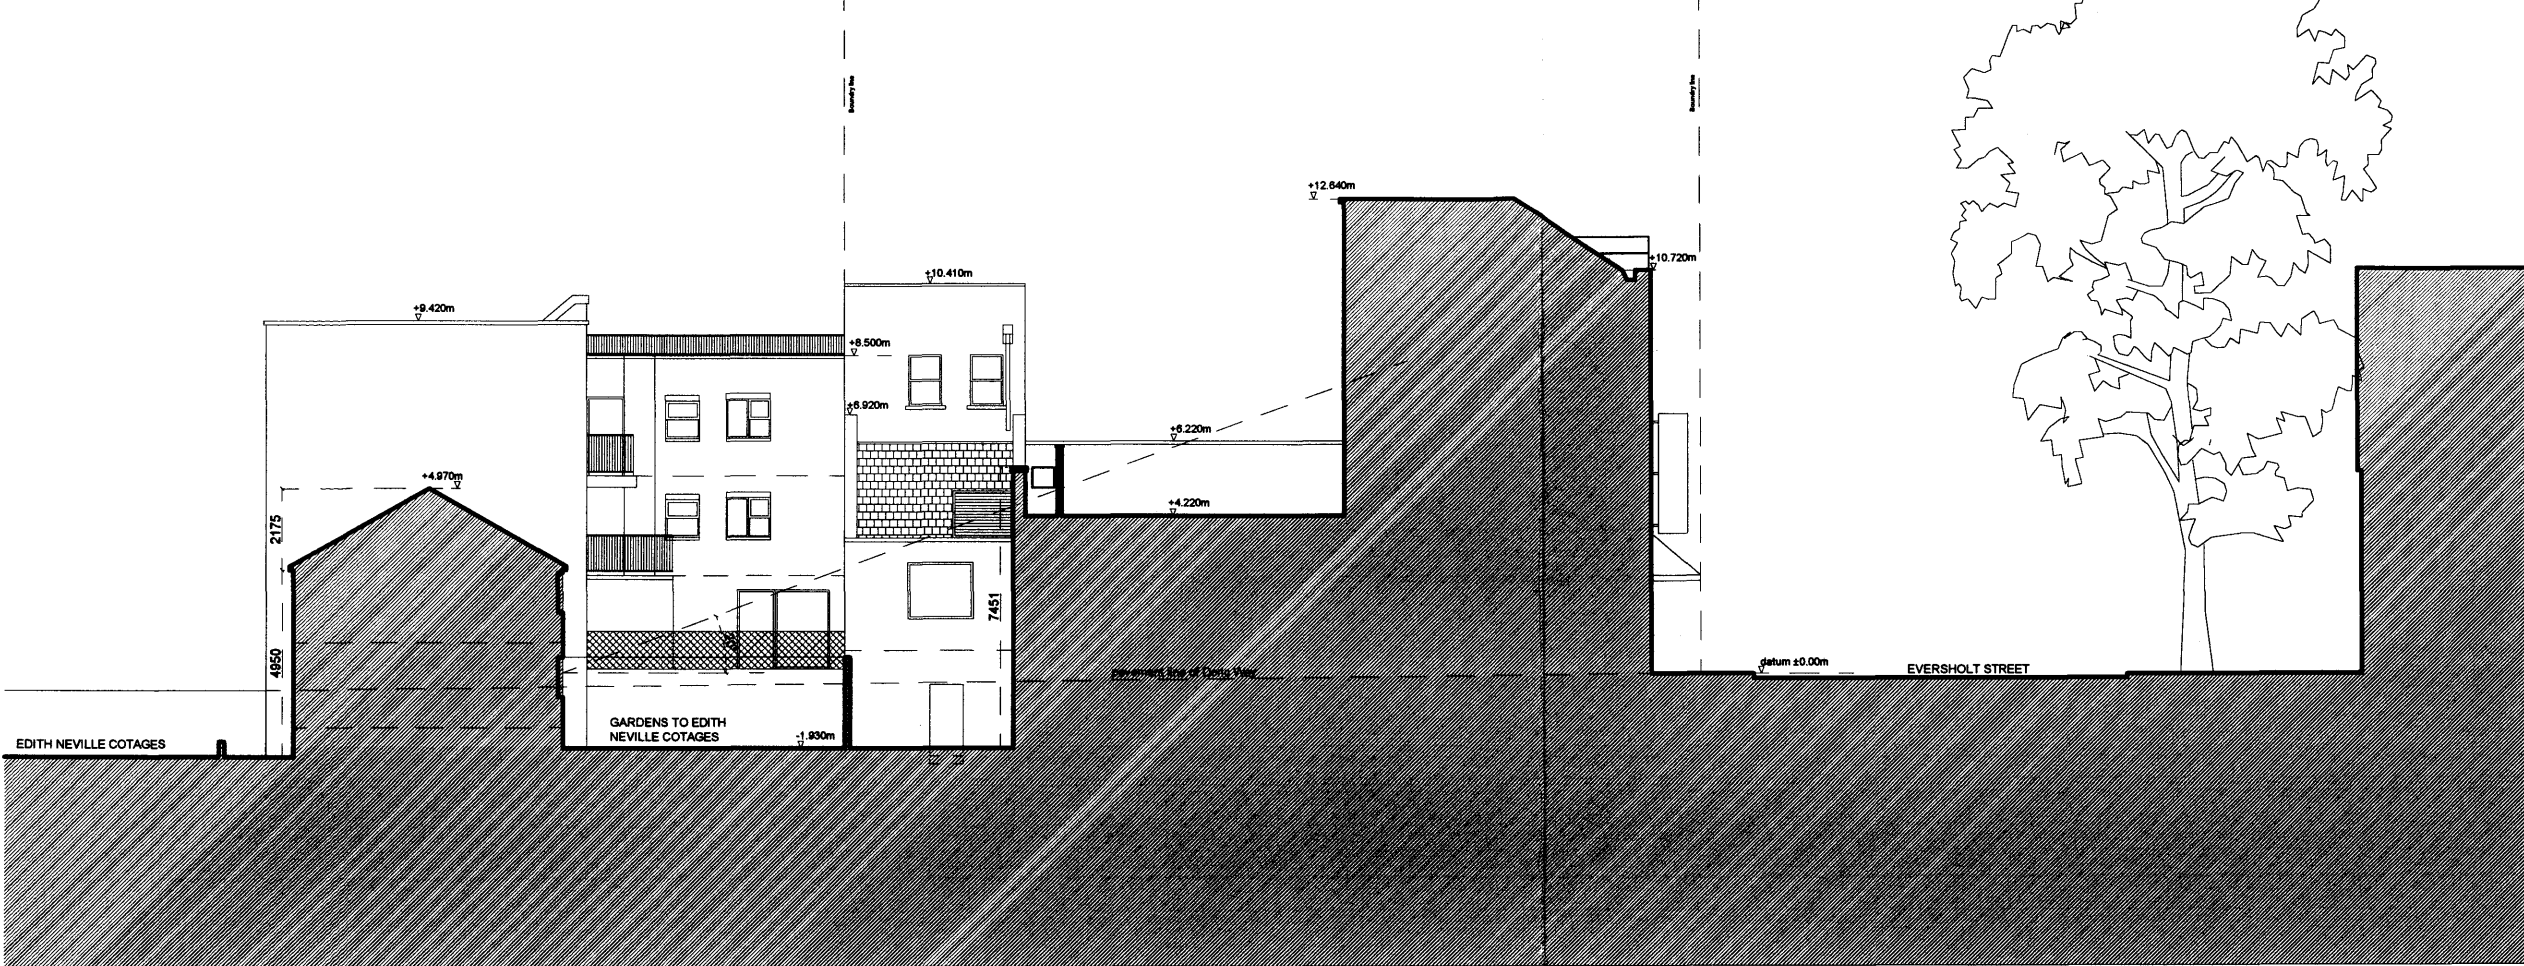


NOTES  
 DO NOT SCALE FROM THIS DRAWING  
**EXISTING**  
 Revisions:  
 Rev A: 14.04.10 Information updated. KD

**SITE PLAN, SCALE 1:1000**

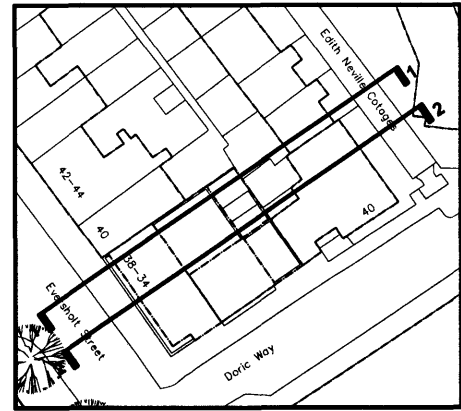

**SITE SECTION 2, SCALE 1:200**

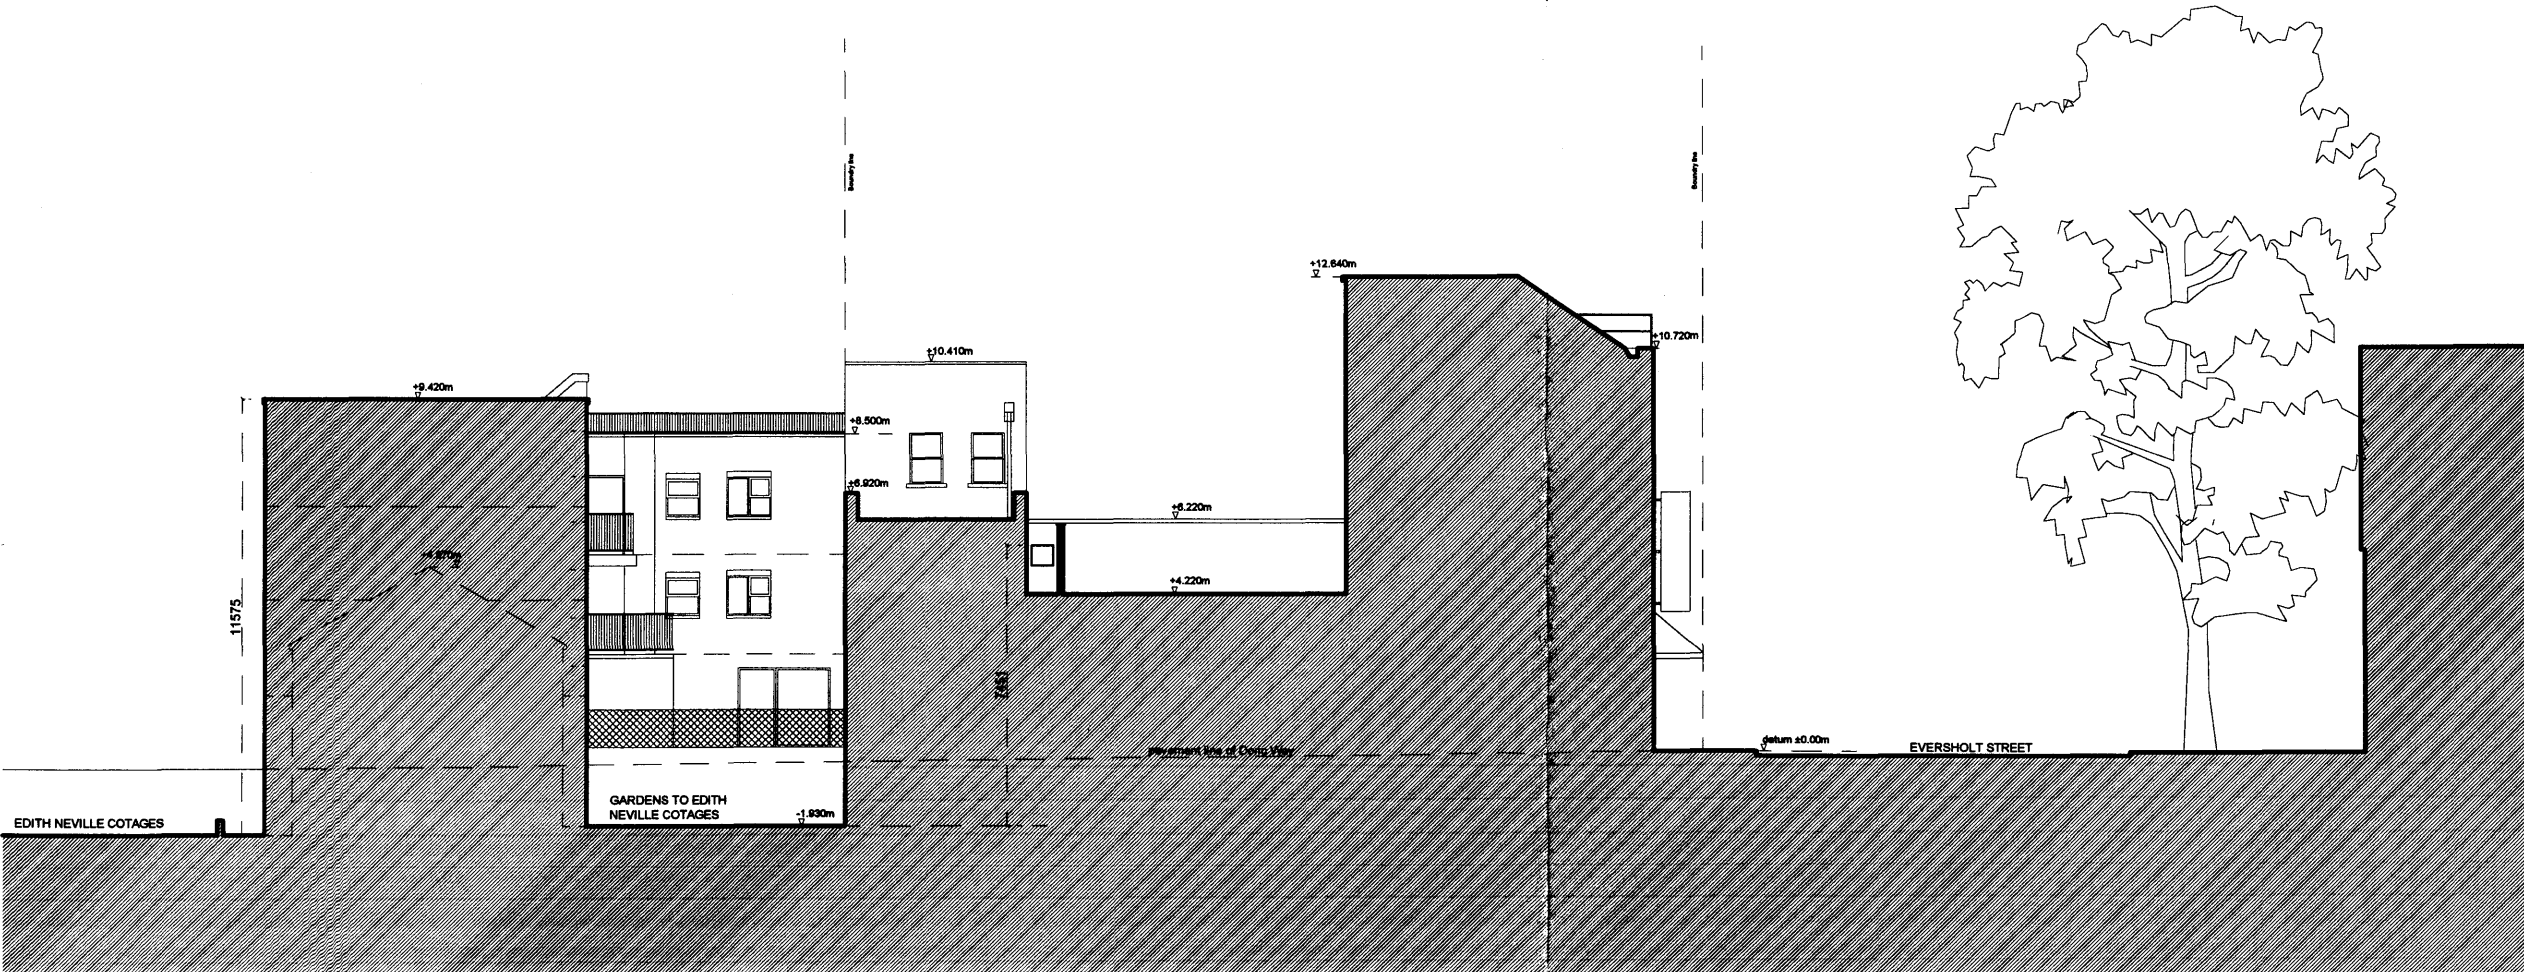

**Martin Evans**  
 Architects ©  
 18 Charlotte Road  
 London EC2A 3PB  
 tel 020 7729 2474

**JOB**  
 34 -38 Eversholt Street  
 Camden  
 London  
 NW1 1DA

**TITLE**  
 Existing Site Sections


<b>DATE</b>	29.01.2010
<b>SCALE</b>	1:200 @ A3
<b>DRAWN BY</b>	DY/KD
<b>CHECKED BY</b>	
<b>DRAWING NO.</b>	EVSH-EX-10-A

NOTES

DO NOT SCALE FROM THIS DRAWING

### EXISTING

Revisions:  
Rev A: 20.04.10 Information updated.KD

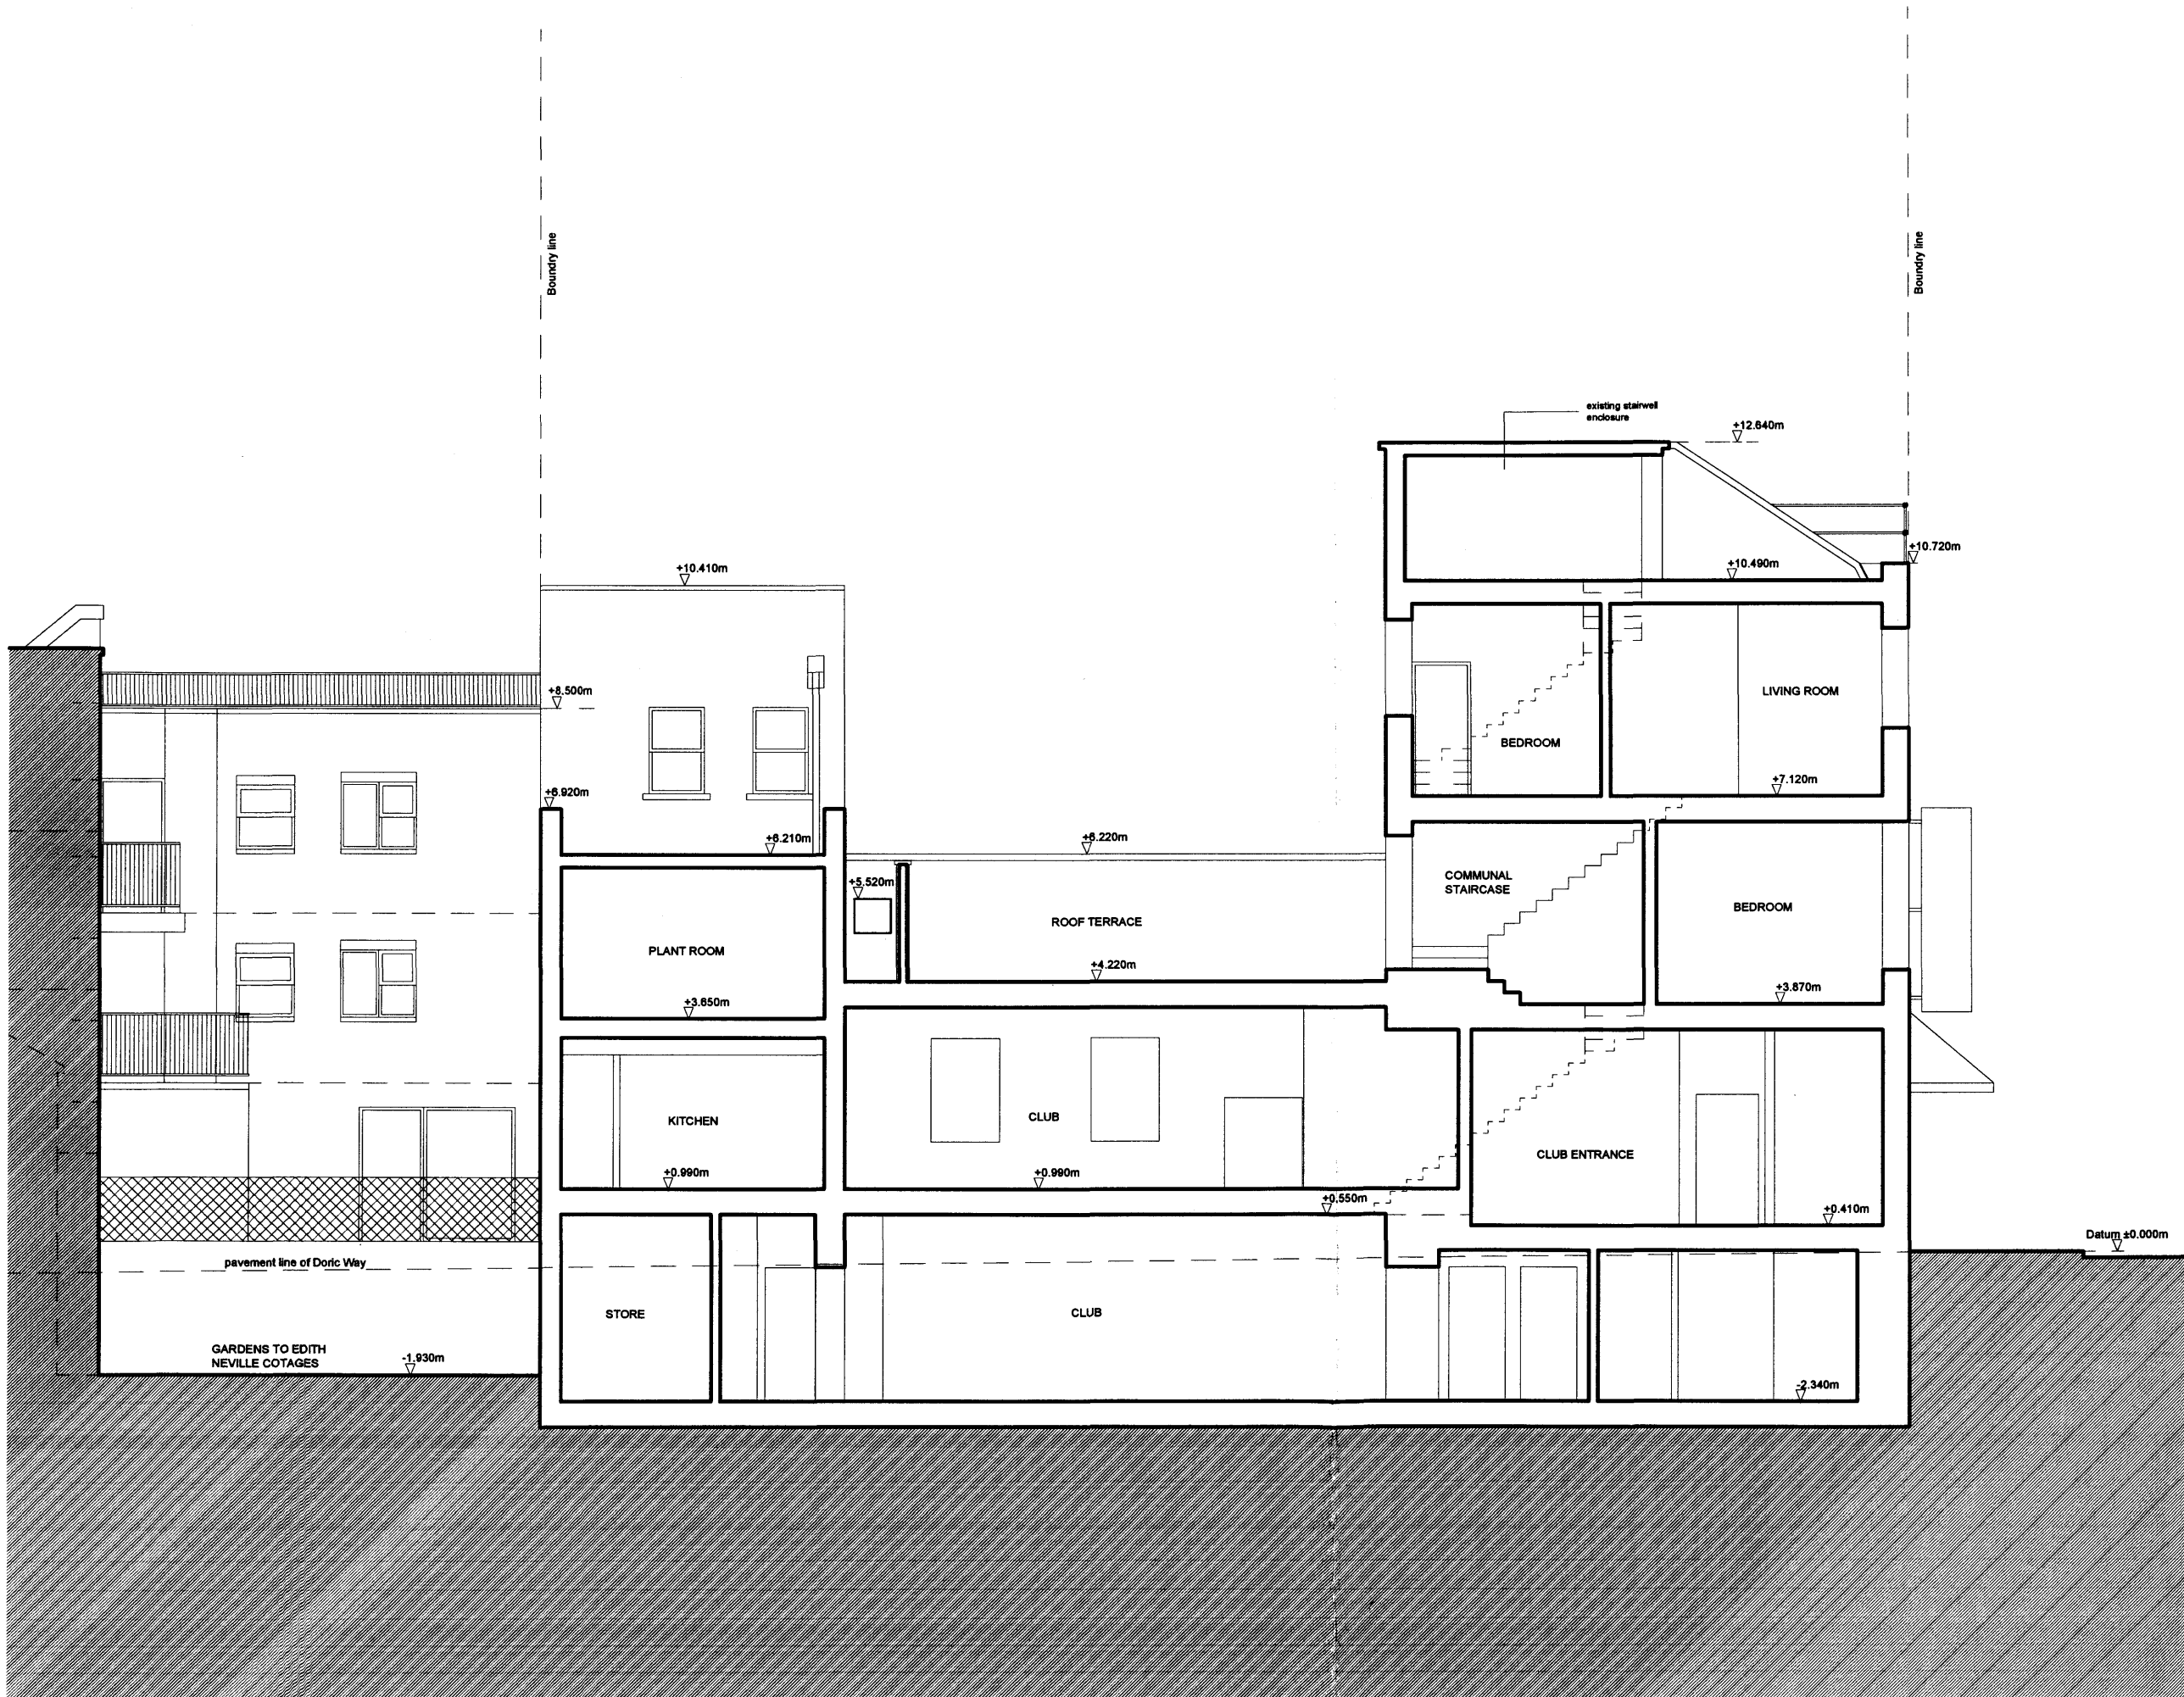


**Martin Evans Architects** ©  
 18 Charlotte Road  
 London EC2A 3PB  
 tel 020 7729 2474

**JOB**  
 34 -38 Eversholt Street  
 Camden  
 London  
 NW1 1DA

**TITLE**  
 Existing Section C-C

<b>DATE</b>	15.04.2010
<b>SCALE</b>	1:100 @ A3
<b>DRAWN BY</b>	DY/KD
<b>CHECKED BY</b>	
<b>DRAWING NO.</b>	EVSH-EX-11-A

 


NOTES

DO NOT SCALE FROM THIS DRAWING

**EXISTING**

Revisions:

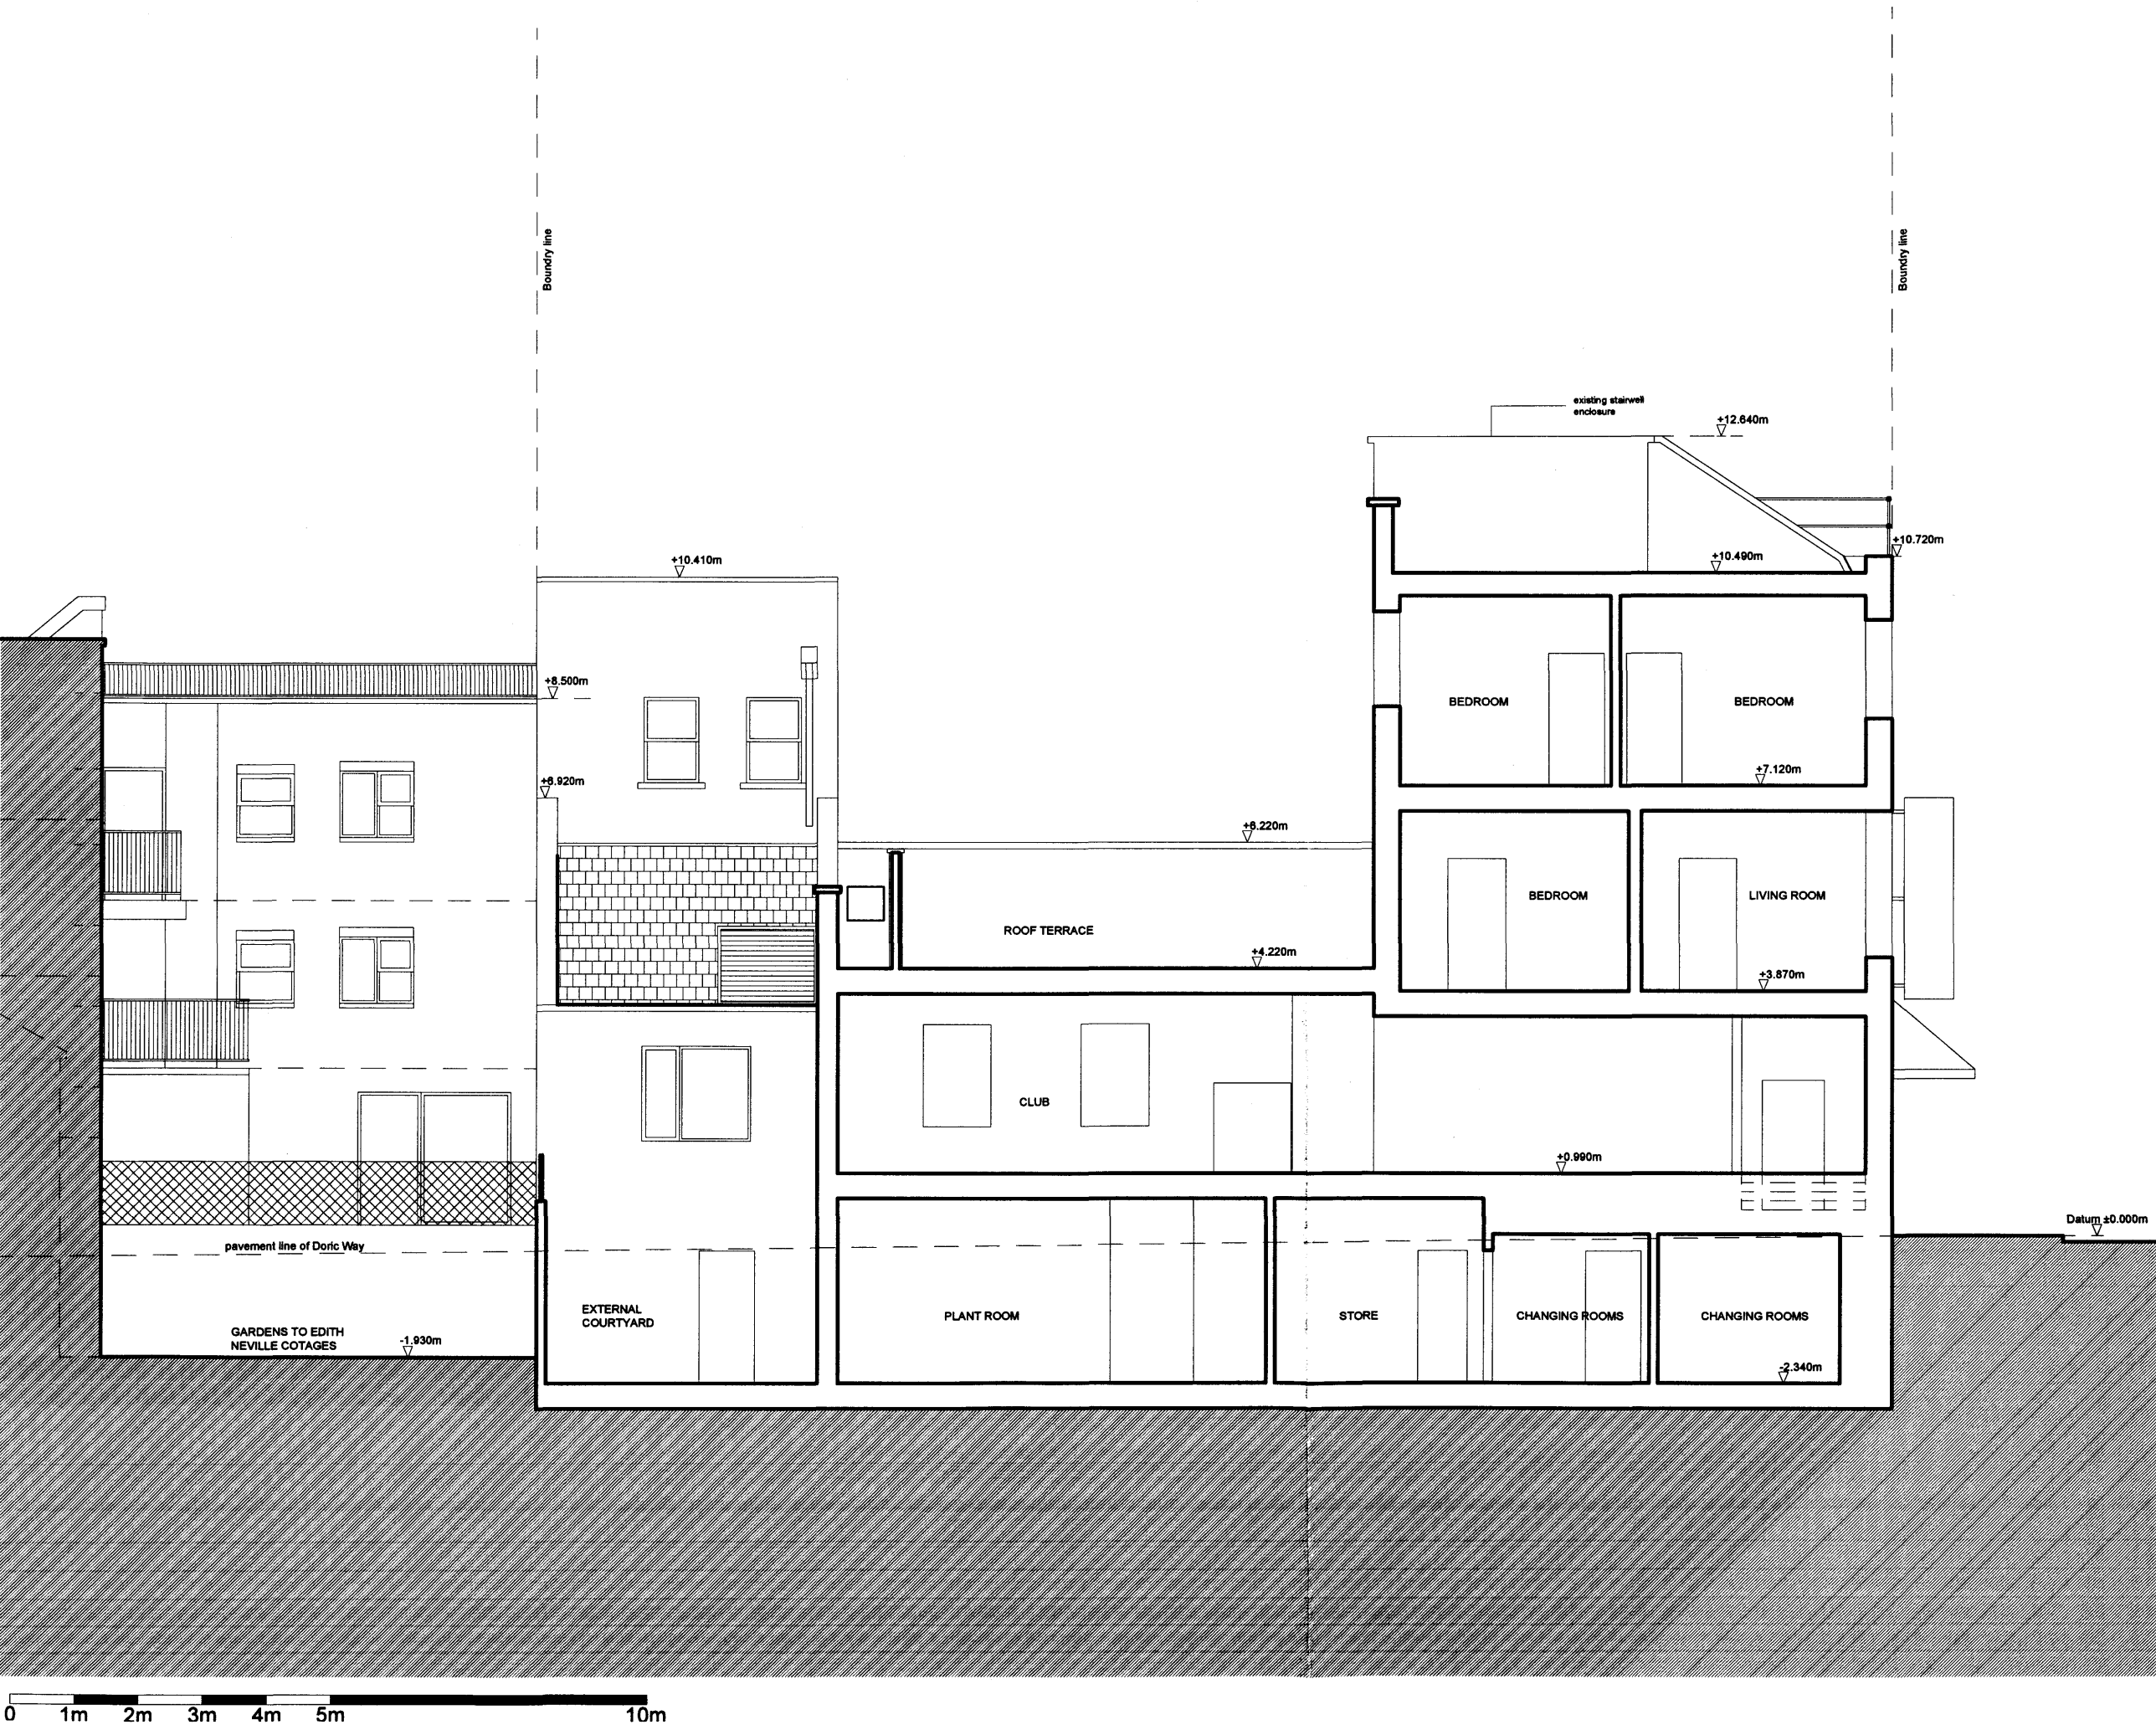


<b>Martin Evans</b> Architects ©	
18 Charlotte Road London EC2A 3PB tel 020 7729 2474	
<b>JOB</b> 34 -38 Eversholt Street Camden London NW1 1DA	
<b>TITLE</b> Existing Section D-D	
<b>DATE</b>	15.04.2010
<b>SCALE</b>	1:100 @ A3
<b>DRAWN BY</b>	DY/KD
<b>CHECKED BY</b>	
<b>DRAWING NO.</b>	EVSH-EX-12

NOTES

DO NOT SCALE FROM THIS DRAWING

**EXISTING**

Revisions:

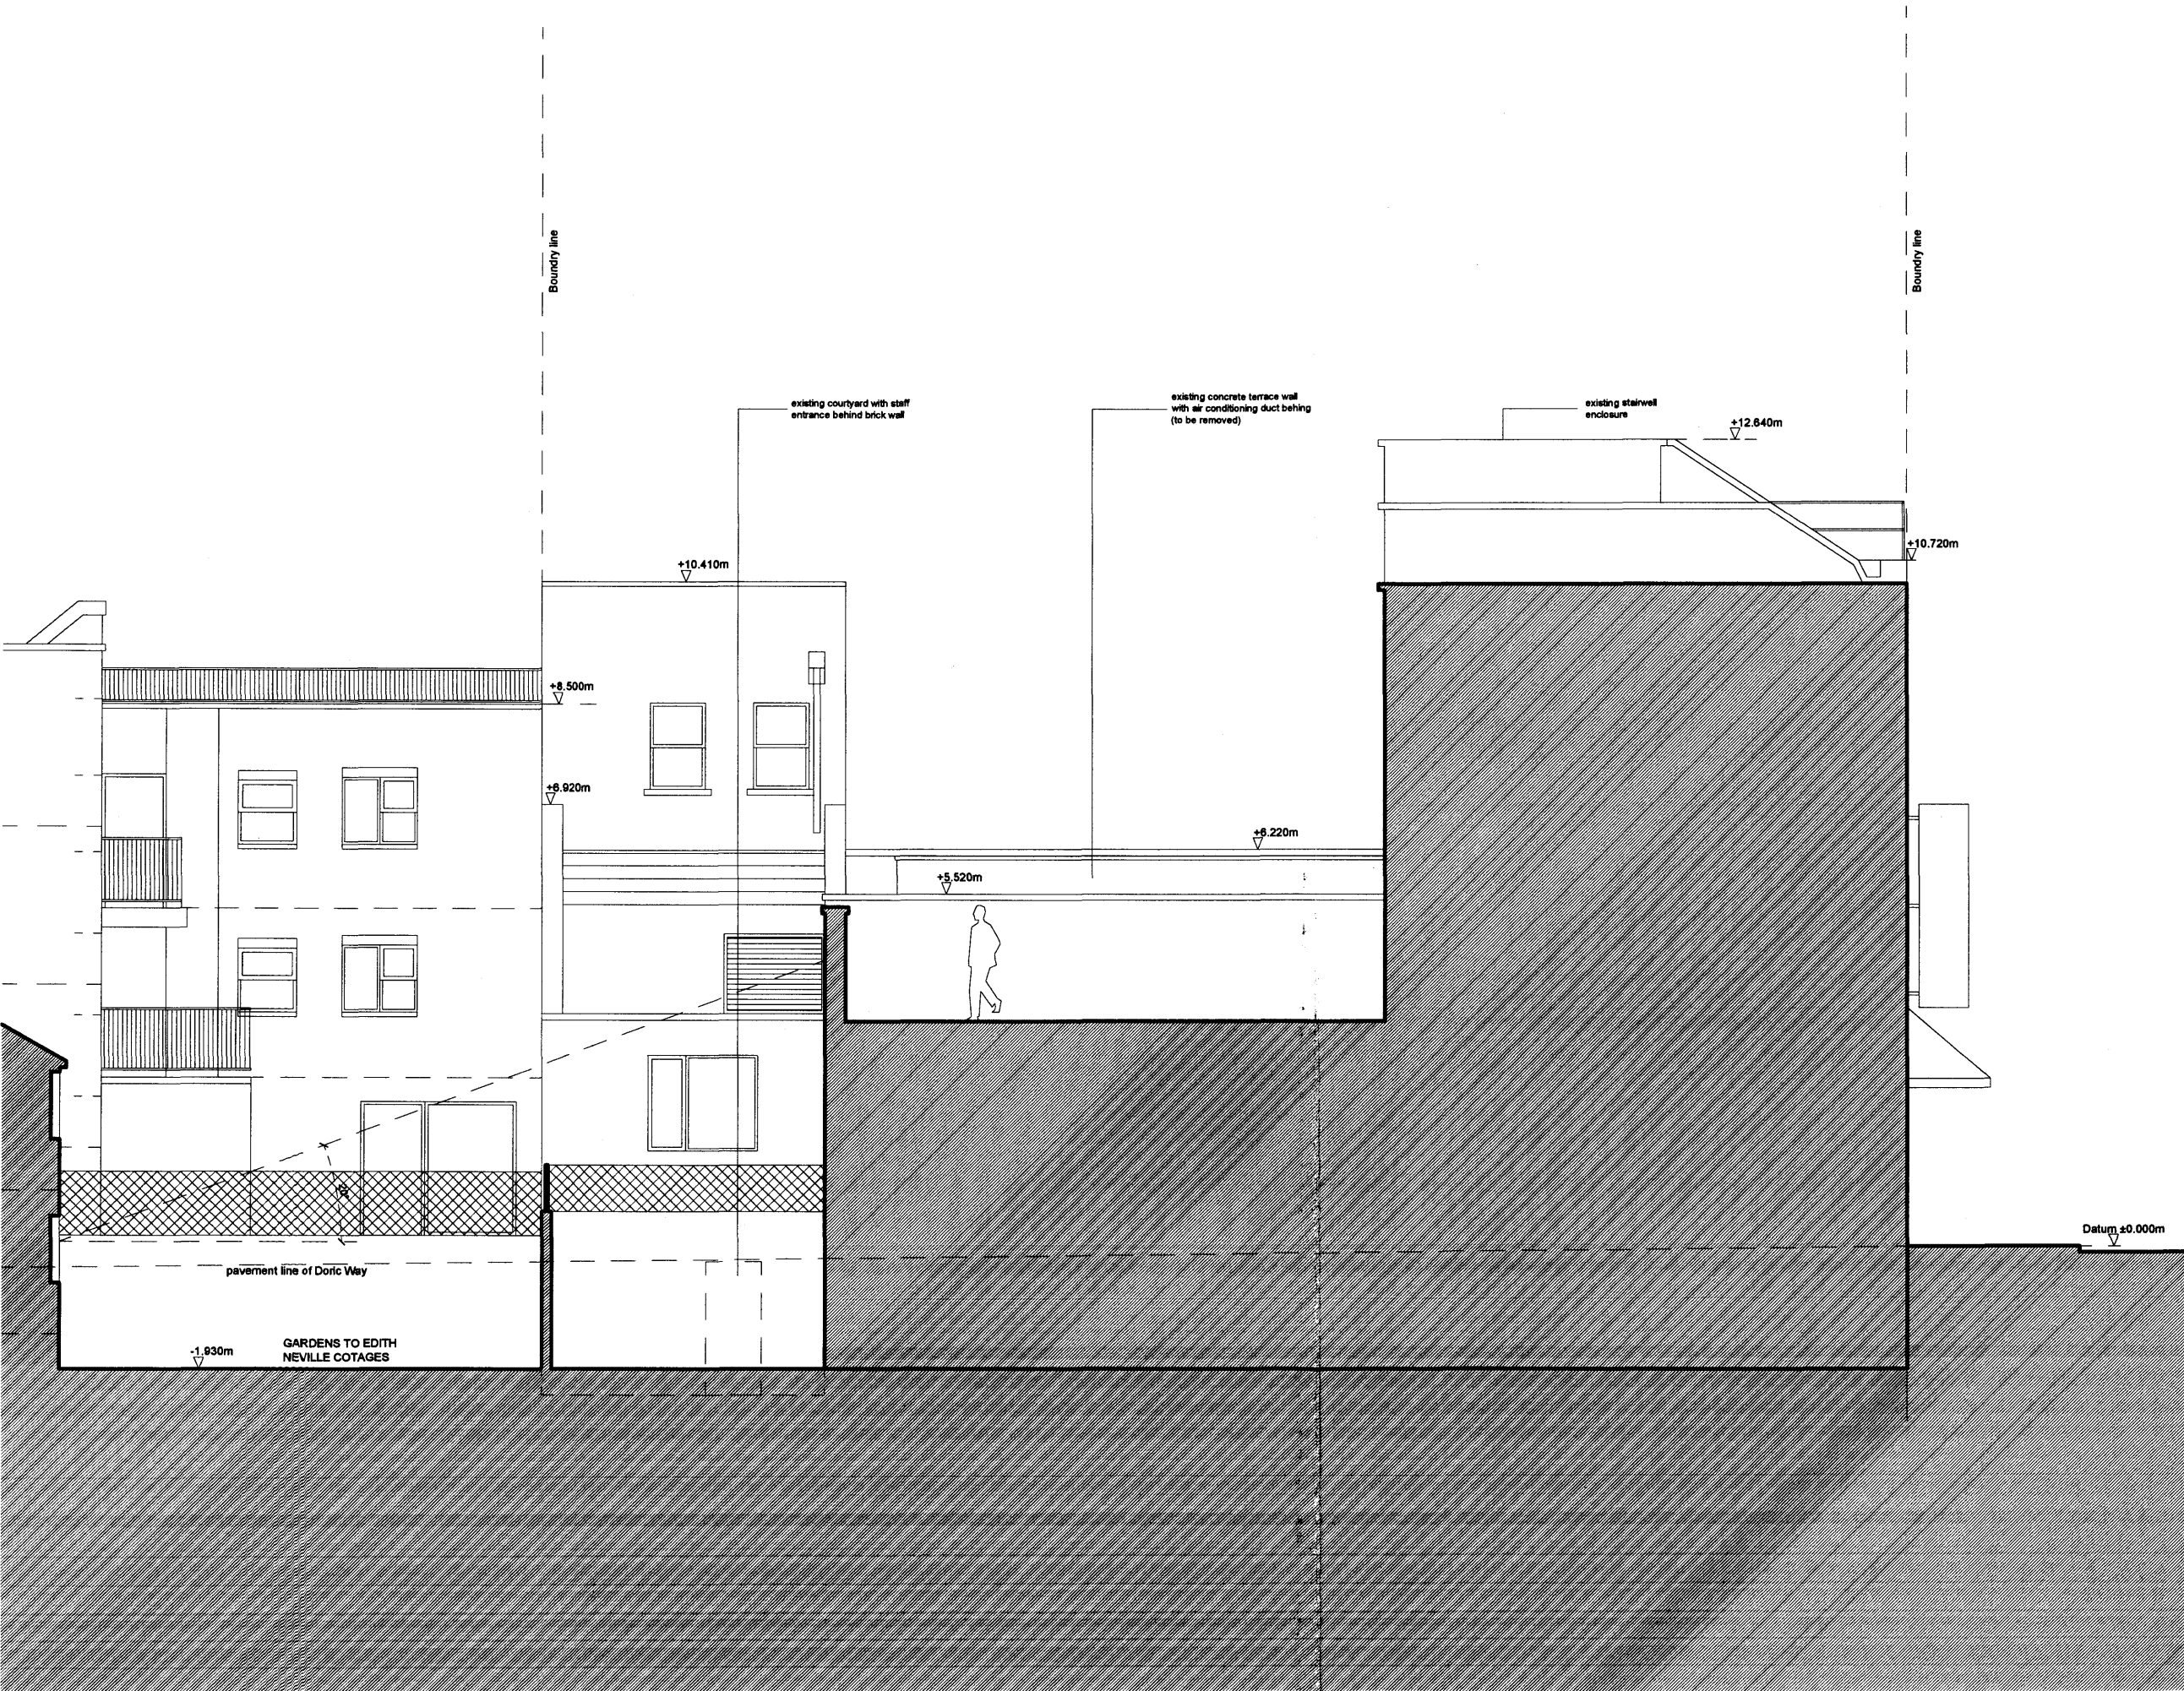


<b>Martin Evans</b> Architects ©	
18 Charlotte Road London EC2A 3PB tel 020 7729 2474	
<b>JOB</b> 34 -38 Eversholt Street Camden London NW1 1DA	
<b>TITLE</b> Existing Rear Elevation	
<b>DATE</b>	19.04.2010
<b>SCALE</b>	1:100 @ A3
<b>DRAWN BY</b>	DY/KD
<b>CHECKED BY</b>	
<b>DRAWING NO.</b>	EVSH-EX-13

NOTES

DO NOT SCALE FROM THIS DRAWING

### EXISTING

Revisions:  
Rev A: 26.05.10 Section updated following site visit. KD

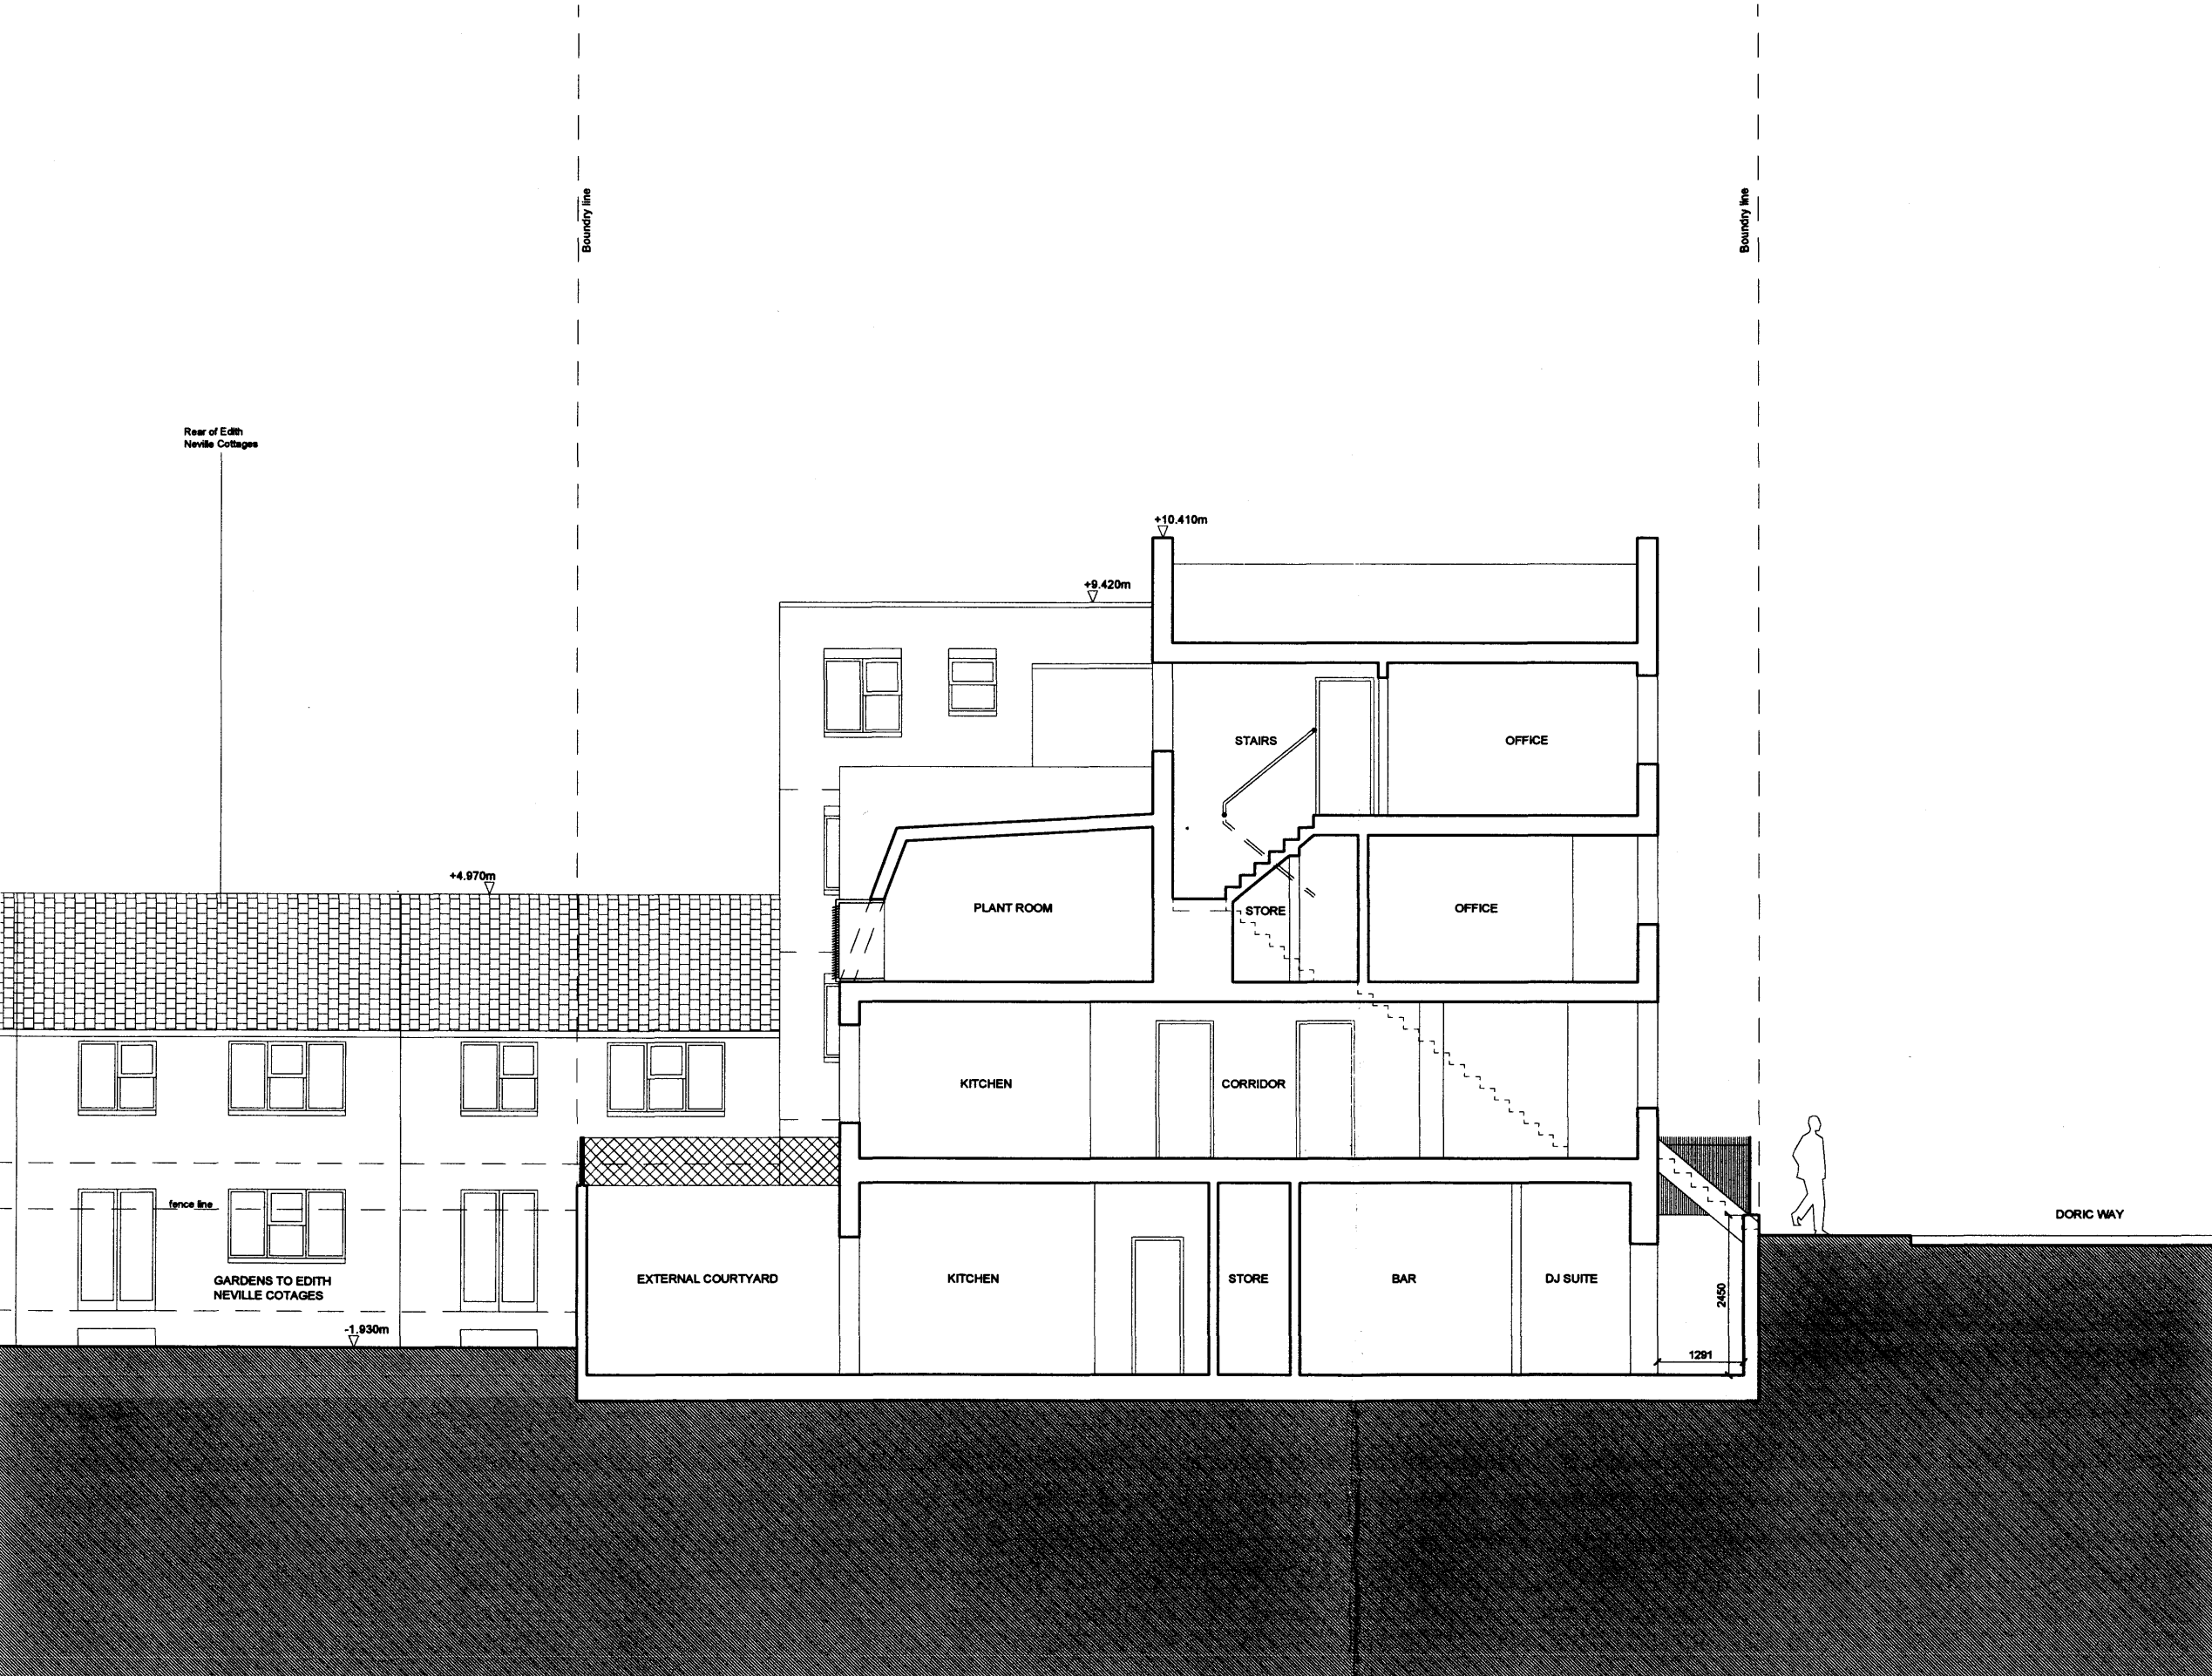

<b>Martin Evans</b> Architects ©	
18 Charlotte Road London EC2A 3PB tel 020 7729 2474	
<b>JOB</b> 34 -38 Eversholt Street Camden London NW1 1DA	
<b>TITLE</b> Existing Section E-E	
<b>DATE</b>	20.04.2010
<b>SCALE</b>	1:100 @ A3
<b>DRAWN BY</b>	DY/KD
<b>CHECKED BY</b>	
<b>DRAWING NO.</b>	EVSH-EX-14-A

