
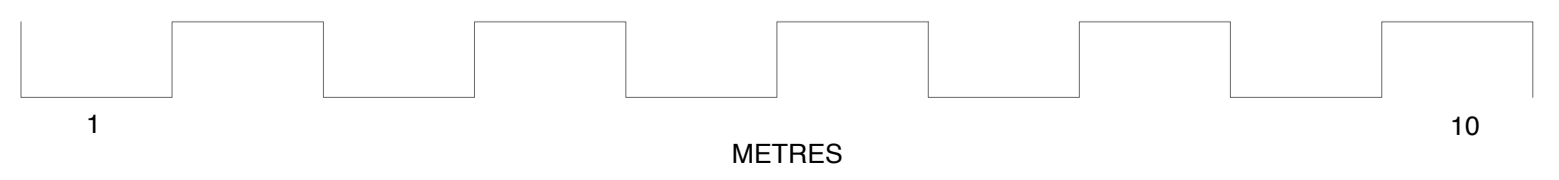


PROFILE OF BUILDING TO HENRIETTA MEWS

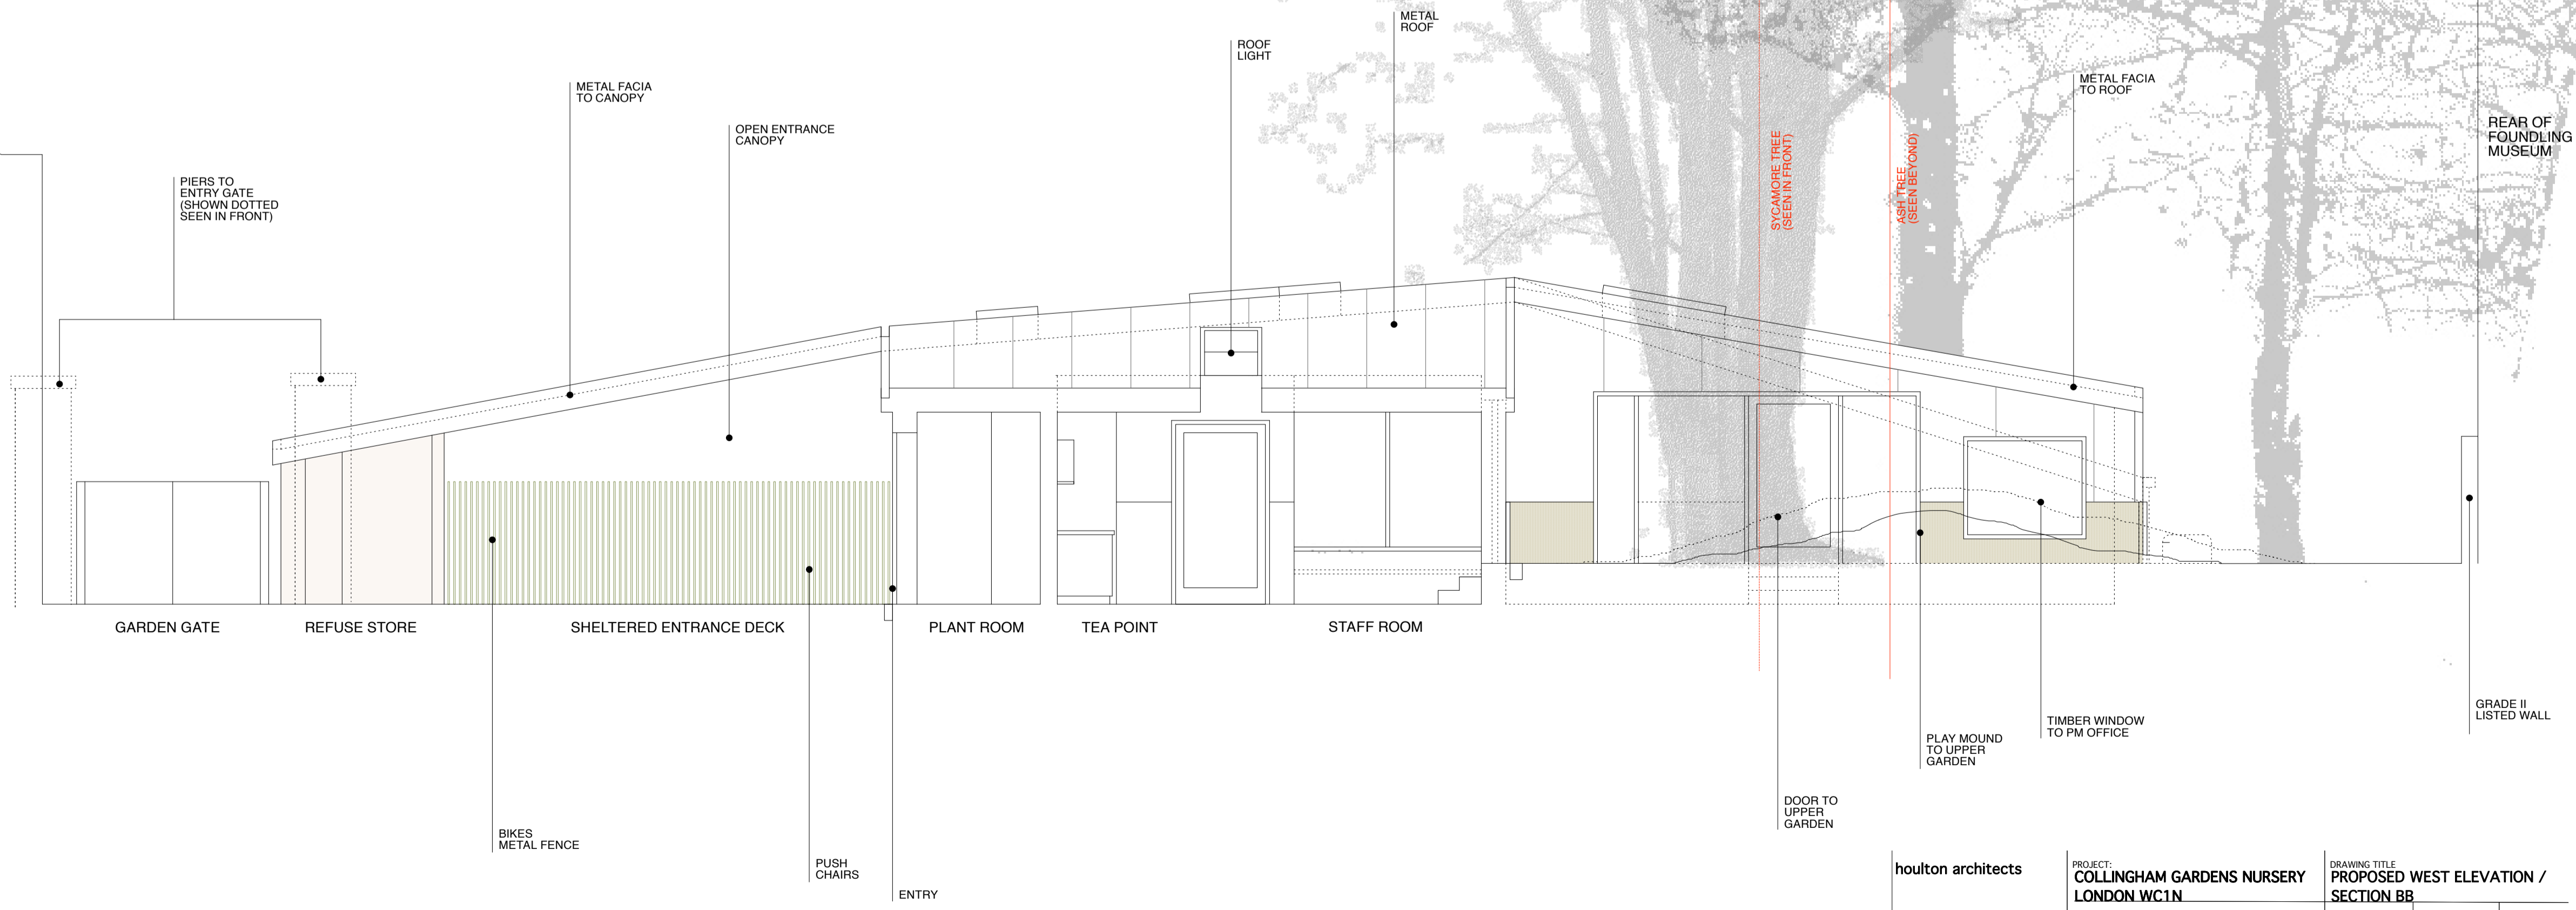

revision	date	initials	description
A	20.05.10		PLANNING

<b>houlton architects</b>		PROJECT: COLLINGHAM GARDENS NURSERY LONDON WC1N		DRAWING TITLE: PROPOSED WEST ELEVATION / SECTION BB	
54 - 58 Tanner Street, London SE1 3PH t 020 7015 9002 f 020 7015 9003 studio@houltonarchitects.co.uk		CLIENT: COLLINGHAM GARDENS NURSERY MANAGEMENT COMMITTEE	PROJECT NO. 074	DRAWING NO. 123	REV. A
DATE: MAY'10	SCALE: 1:50 @A1	STATUS: PL	DRAWN	CHECKED	

© houlton architects - All rights described in Chapter IV of the Copyright, Designs and Patents Act 1988 have been asserted.