


BROADHURST GARDENS

AREAS OUTSIDE WAITROSE DEMISE

GOLDHURST TERRACE

CANFIELD GARDENS

FINCHLEY ROAD

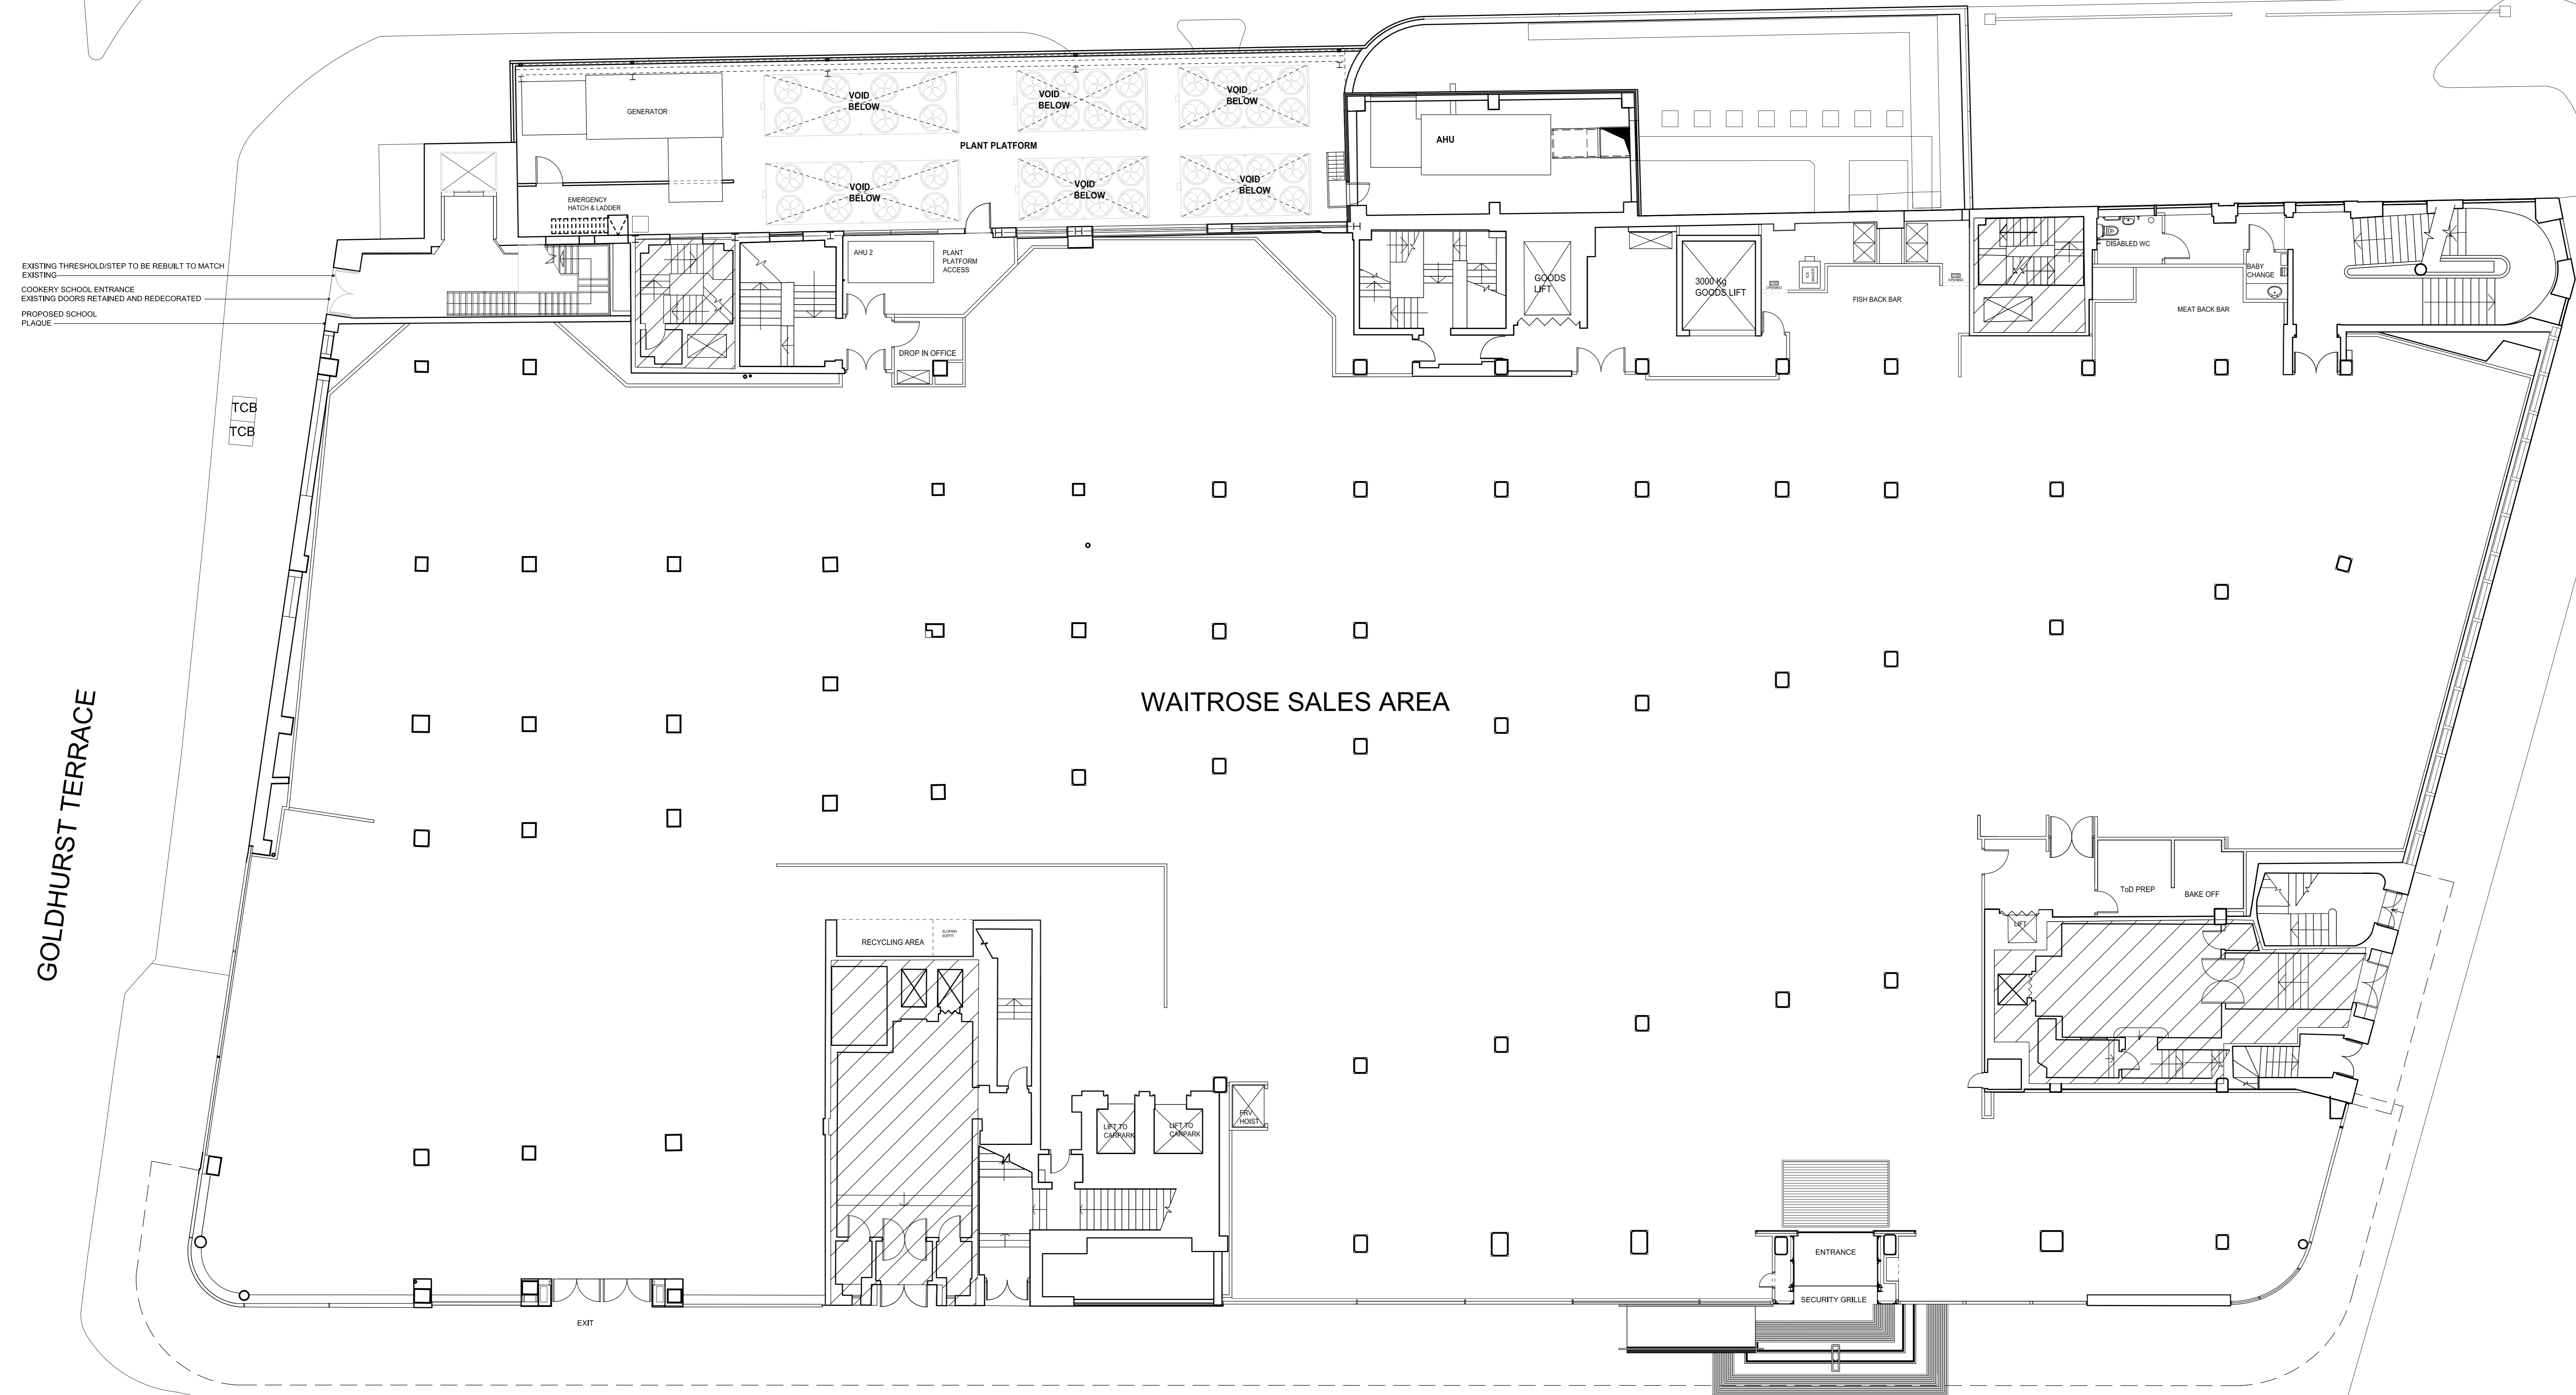

EXISTING THRESHOLD/STEP TO BE REBUILT TO MATCH
 EXISTING
 COOKERY SCHOOL ENTRANCE
 EXISTING DOORS RETAINED AND REDECORATED
 PROPOSED SCHOOL
 PLAQUE

TCB
TCB

EXIT

Bus shelters

Ticket machine

PLANNING

NOTES

REV	AMENDMENTS	BY	CHK	DATE	SHEETS USED IN THIS DRAWING
-	PROPOSALS BASED ON CDS DWG NO. DWG000122-11				
A	REV A AND DWG000122-41 REVISED FOR PLANNING	JK		18.05.10	

PROJECT PROPOSED COOKERY SCHOOL WAITROSE JOHN BARNES		DRAWING NO. 10-040-AG-G01		REV A
TITLE PROPOSED GROUND FLOOR PLAN GENERAL ARRANGEMENT		DATE 04.05.10	SCALE 1:100 @ A0	DRAWN BY JK
CHECKED BY JK		THE COPYRIGHT OF THIS DRAWING OR PART THEREOF BELONGS TO BAMBER & REDDAN ARCHITECTS. CONTRACTOR TO CHECK ALL DIMENSIONS PRIOR TO COMMENCING WORK. *DO NOT SCALE*		

Bamber and Reddan Architects
 Bamber and Reddan
 73 Collier Street
 London N1 9BE
 T 020 7843 1700
 F 020 7843 1717
 E design@bamberandreddan.co.uk